




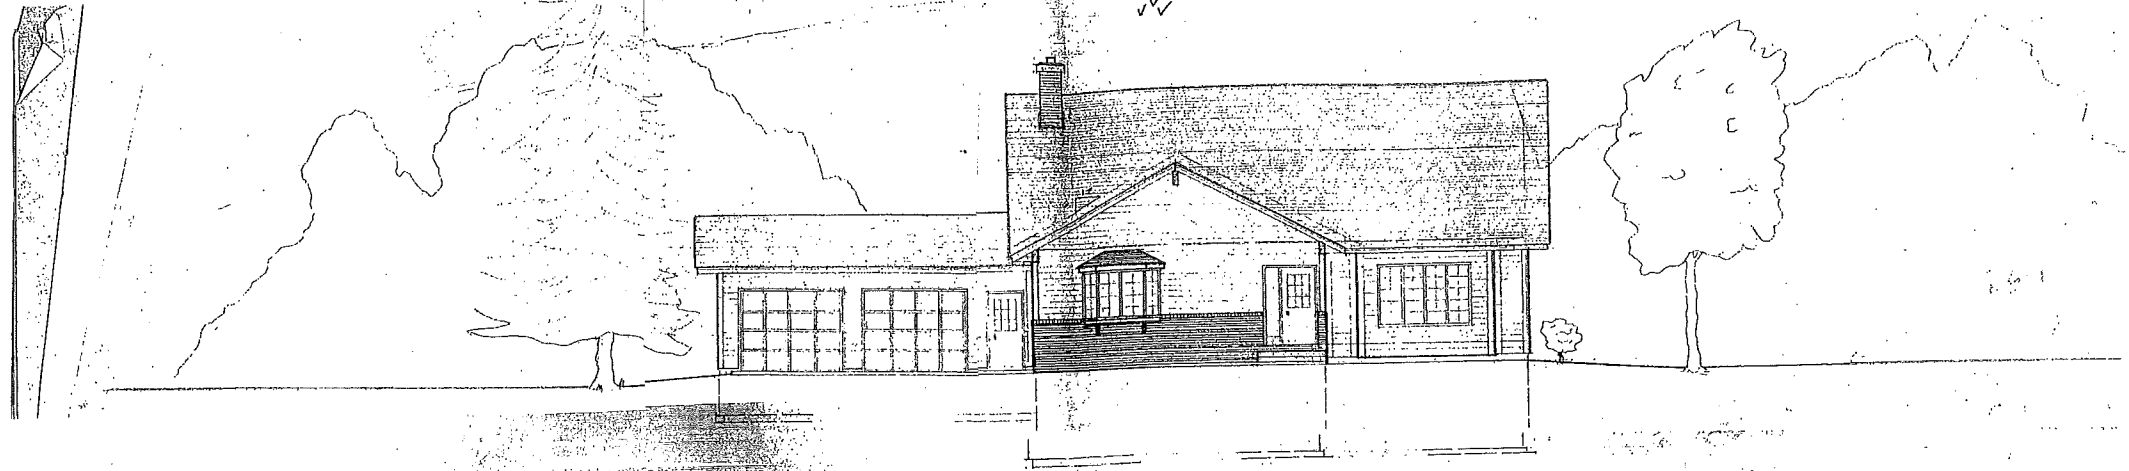


NORTH ELEVATION
SCALE: 1/8" = 1'

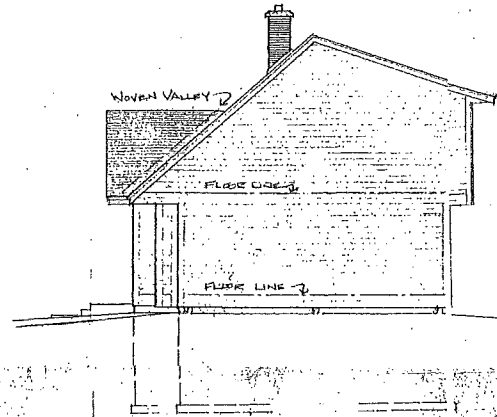

WEST ELEVATION

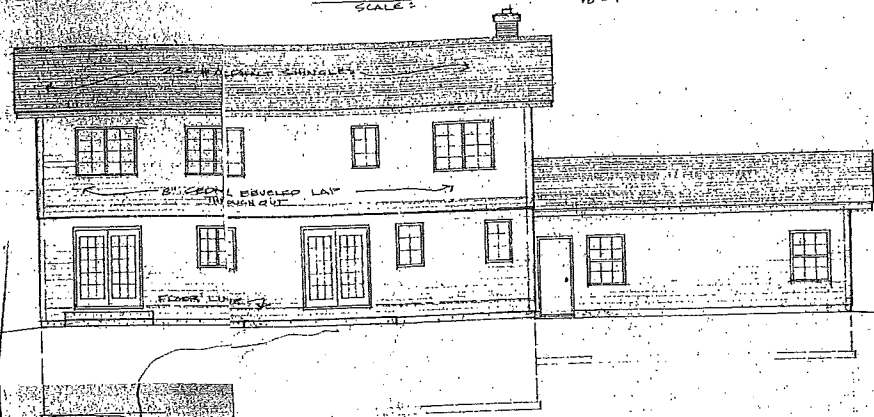



SOUTH ELEVATION
SCALE: 1/8" = 1'

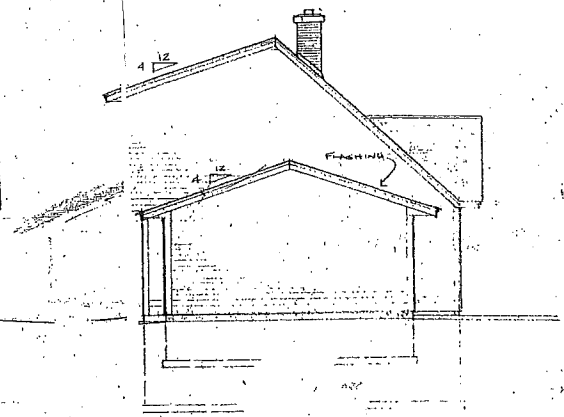


EAST ELEVATION

PROPOSED RESIDENCE FOR:
MR. & MRS. TOM JOHNSON
SHOREWOOD HEIGHTS ADDITION
MENOMONEE, WISCONSIN 54751

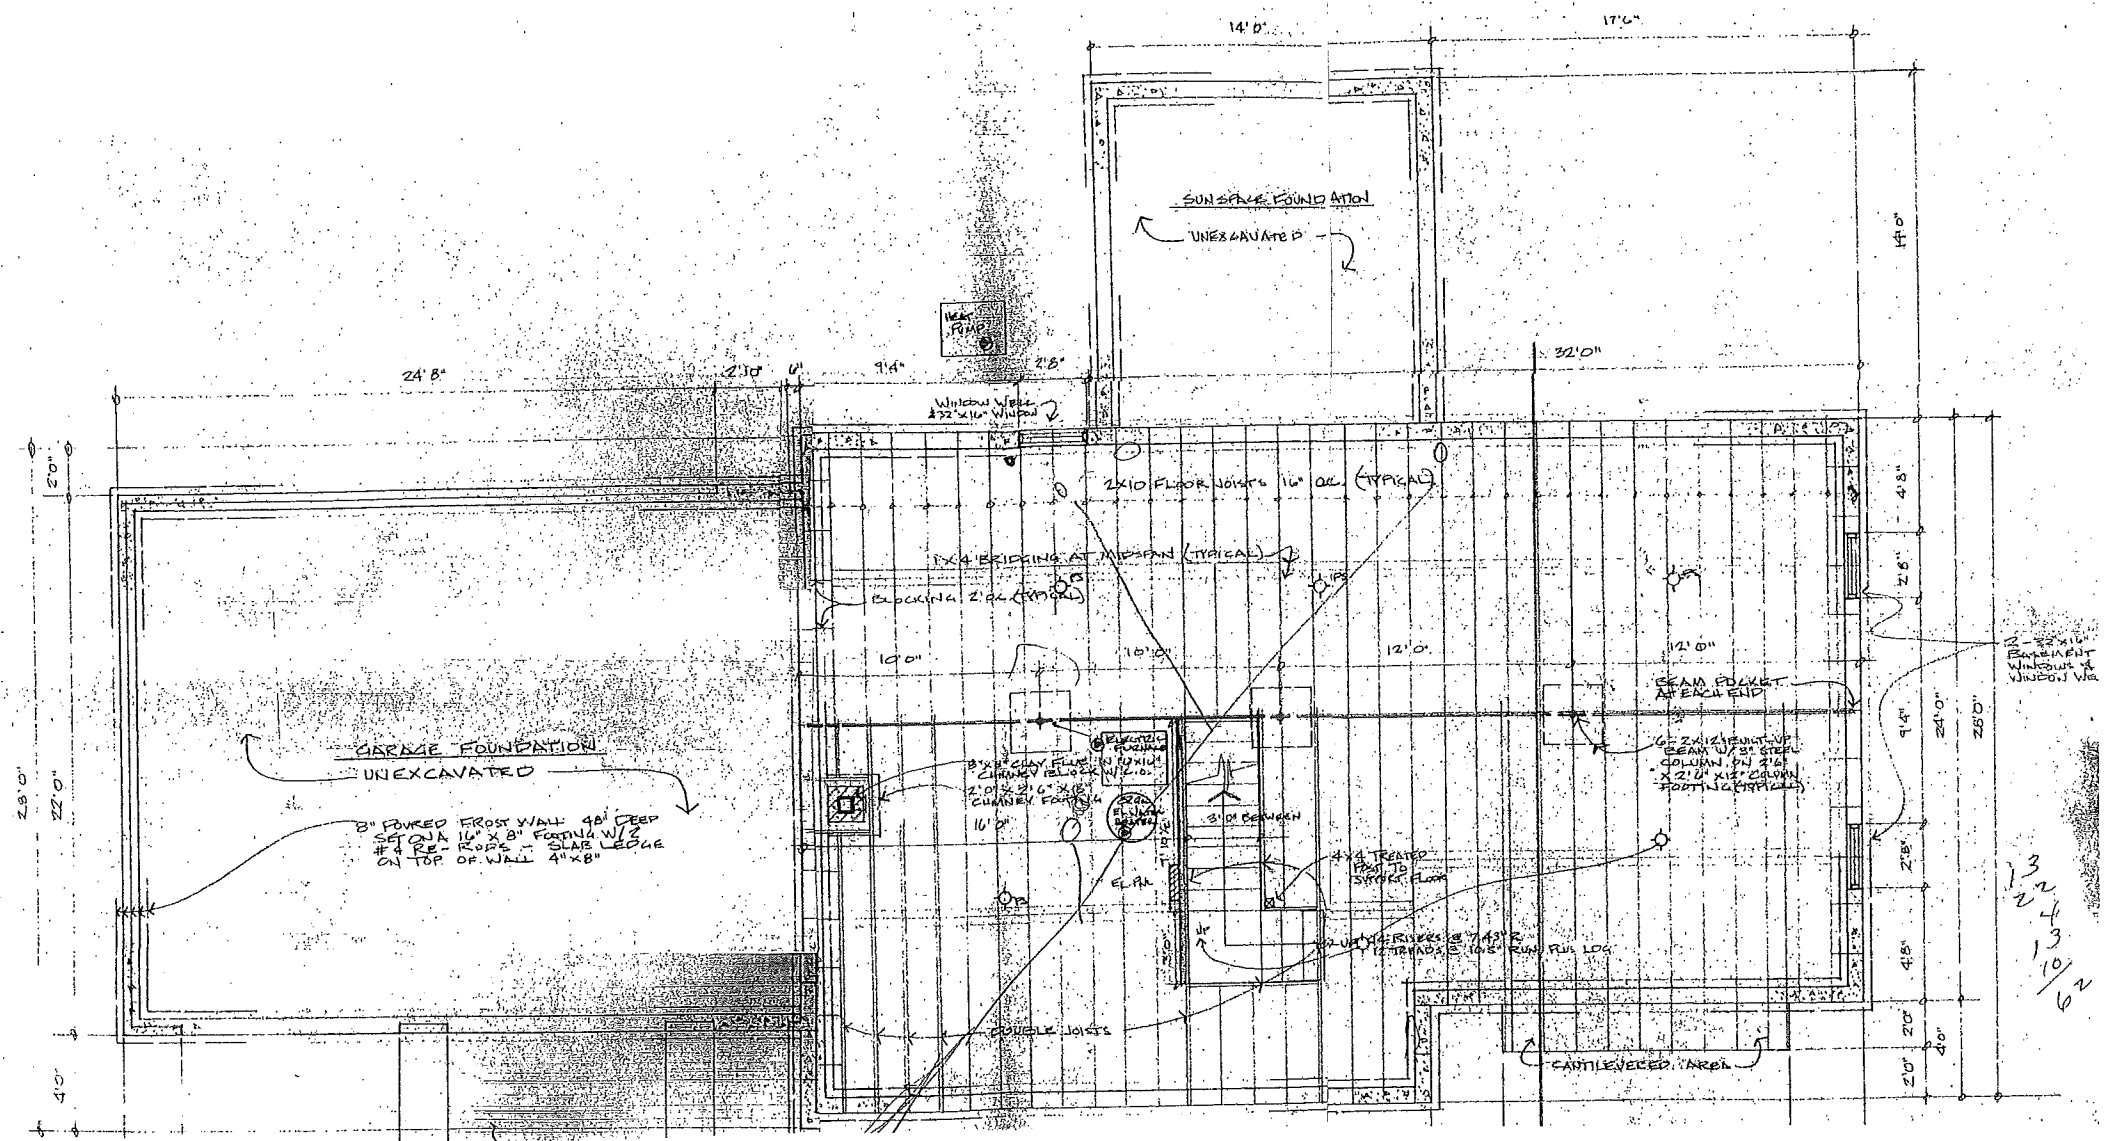
$$\begin{array}{r} 3 \\ 22 \\ 4 \\ 13 \\ 10 \\ \hline 62 \end{array}$$

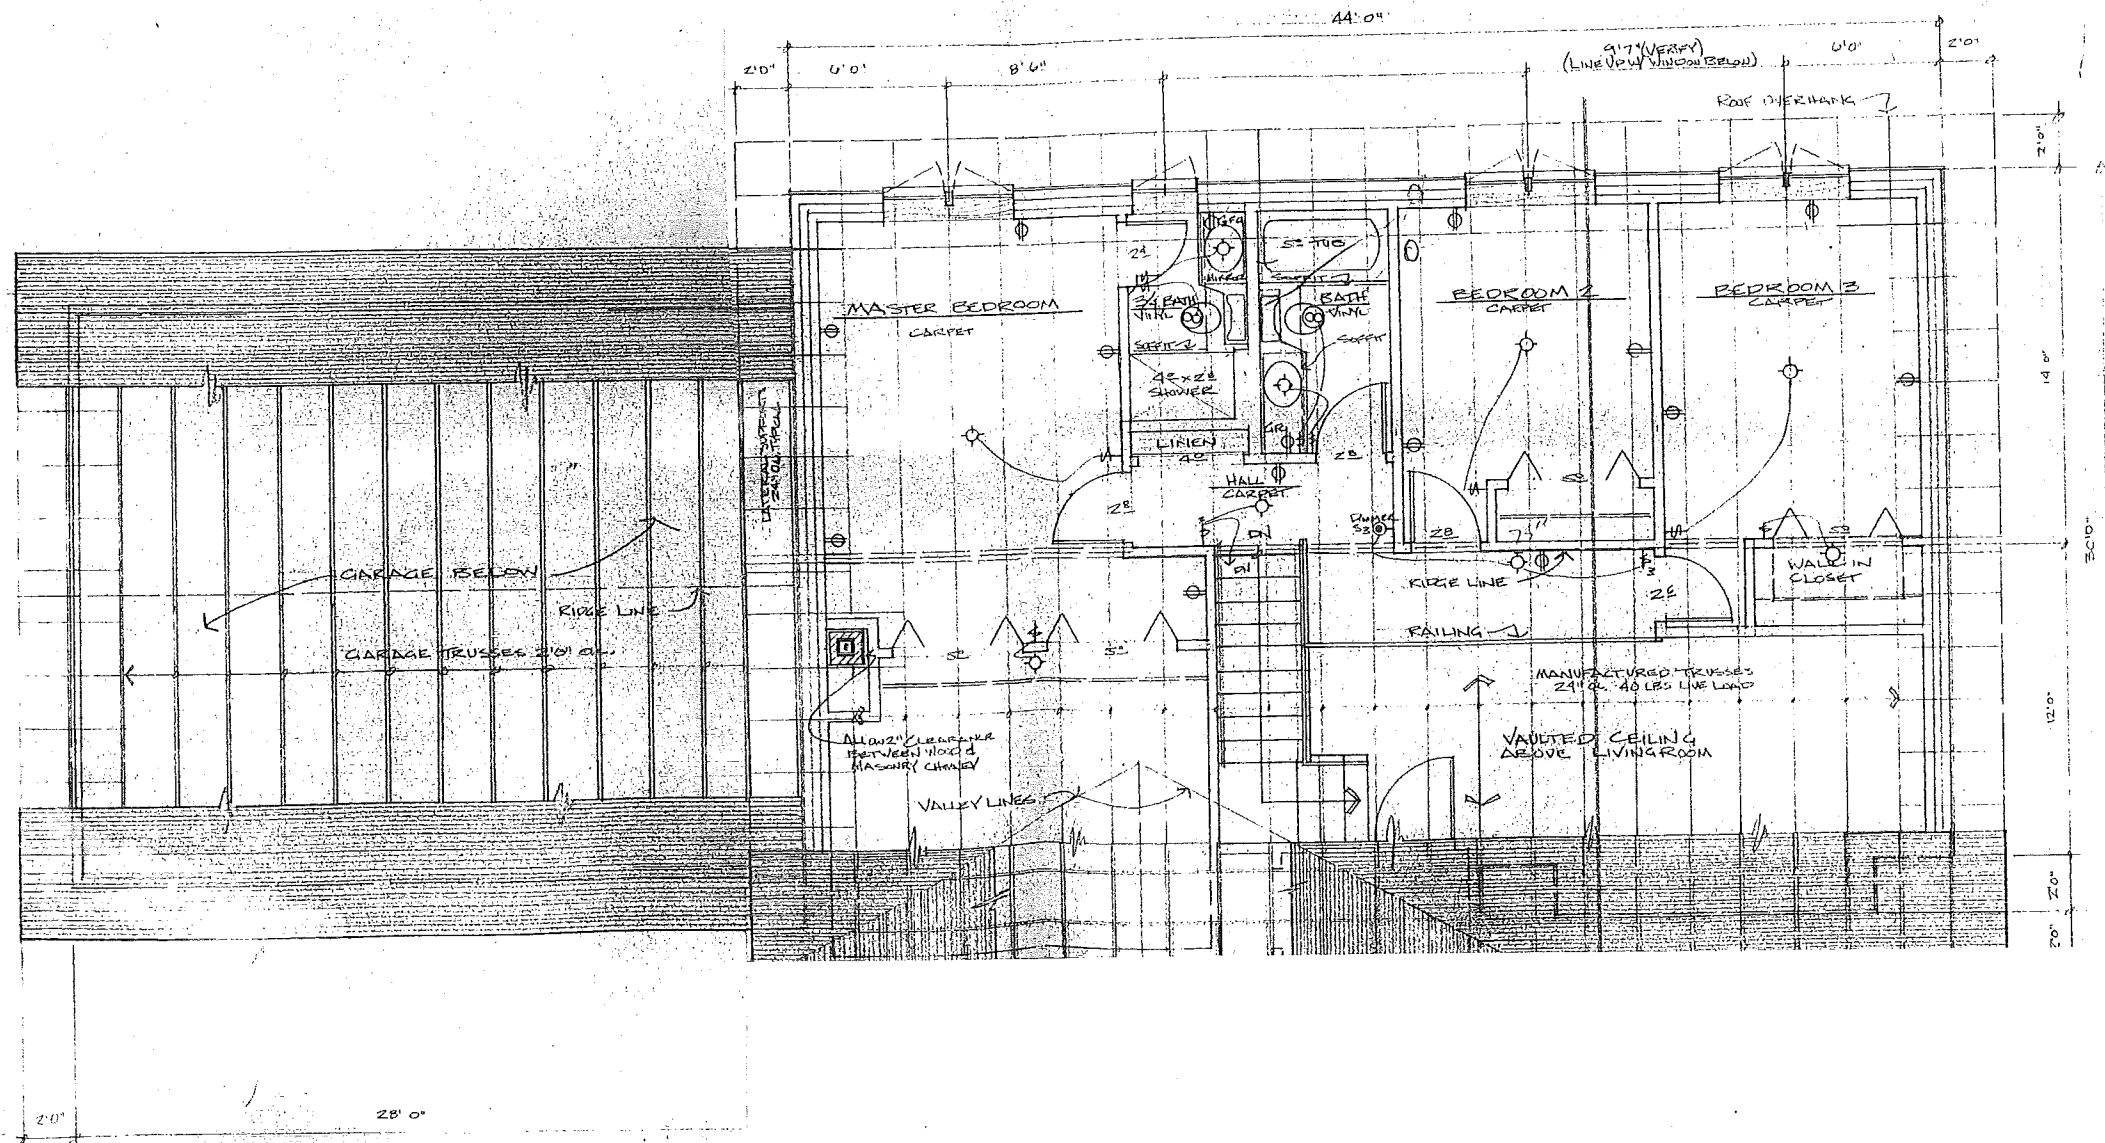

(90.125)
 $SEW = 10.94 = 10.914$
 12

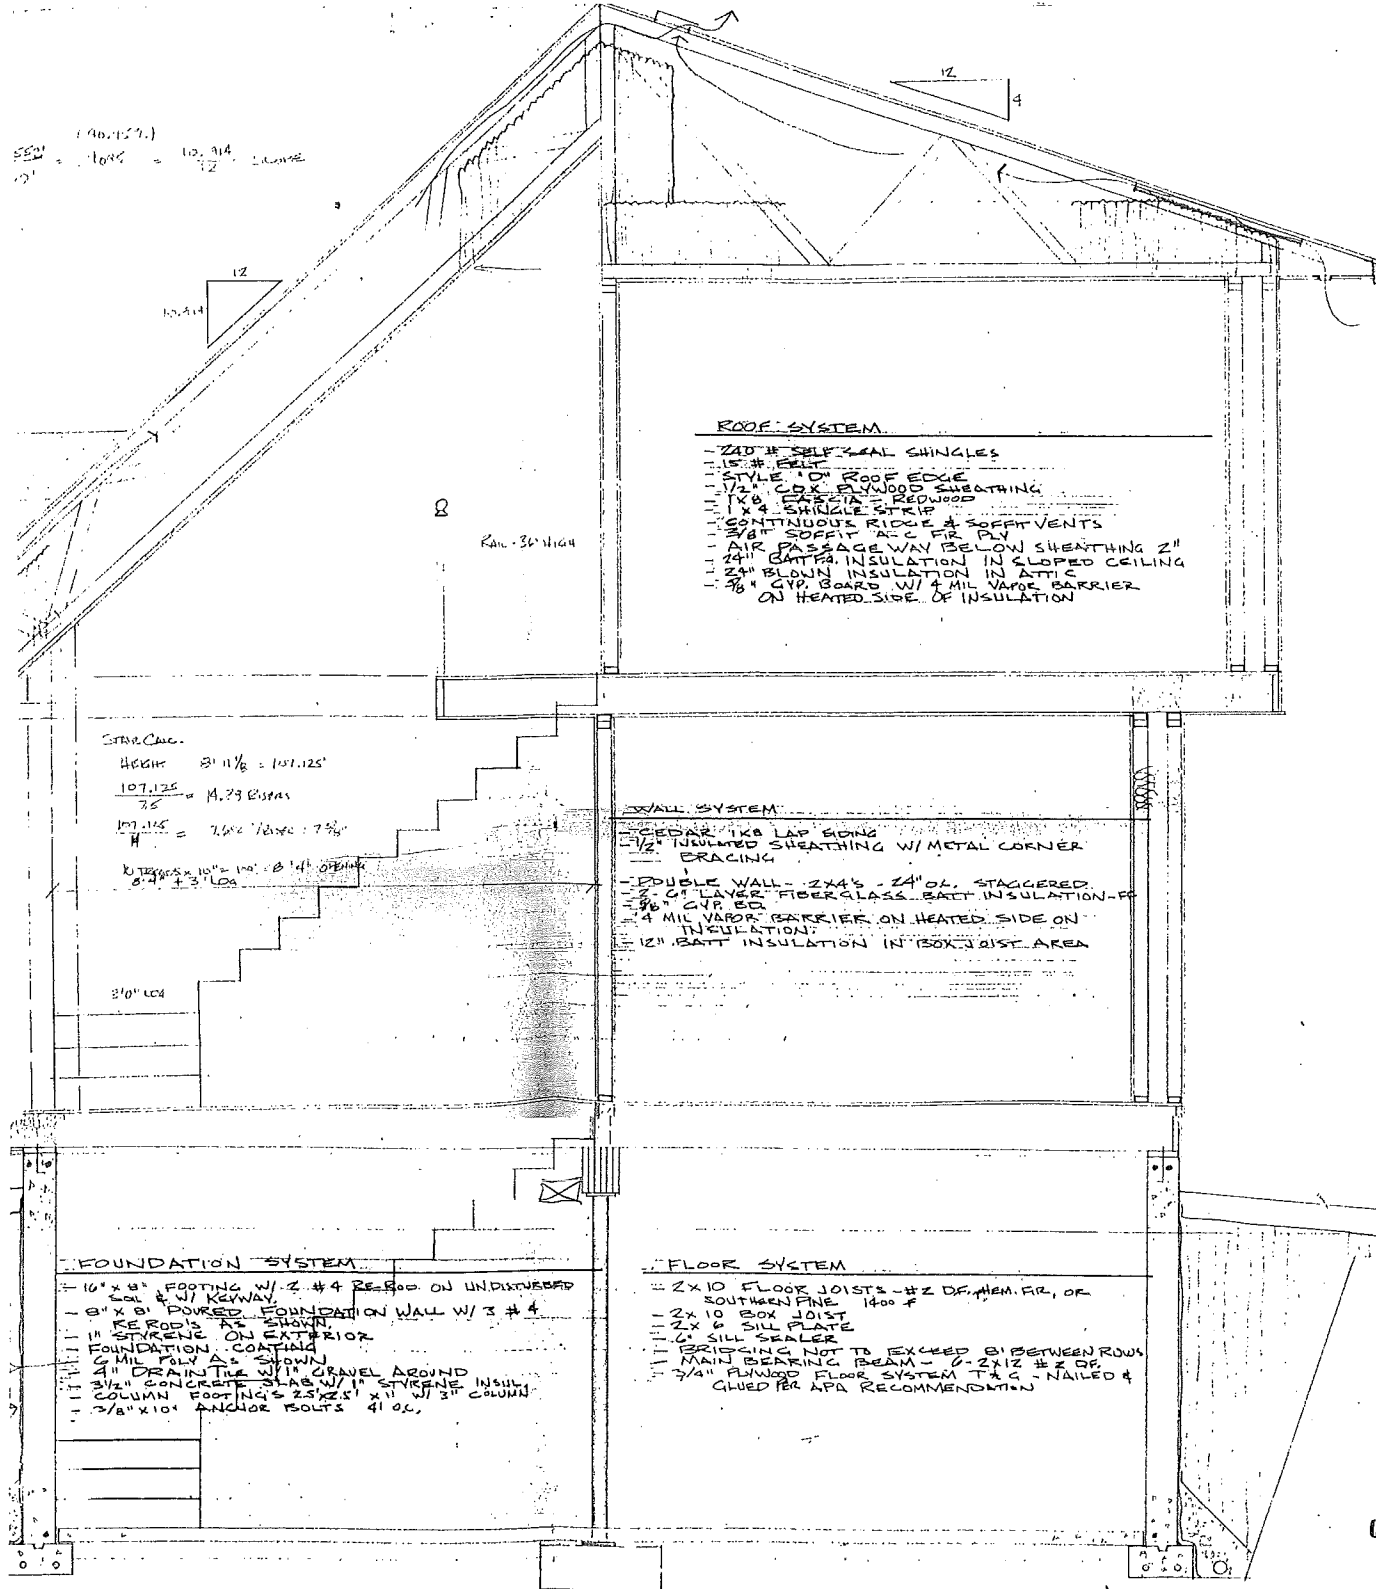

ROOF SYSTEM

- 24" # SELF SEAL SHINGLES
- 15" # FELT
- STYLE "D" ROOF EDGE
- 1/2" CDX PLYWOOD SHEATHING
- 1/8" CASIA REDWOOD
- 4 SHINGLE STRIP
- CONTINUOUS RIDGE & SOFFIT VENTS
- 3/8" SOFFIT A/C FIR PLY
- AIR PASSAGE WAY BELOW SHEATHING 2"
- 24" BATT INSULATION IN CLOPED CEILING
- 24" BLOWN INSULATION IN ATTIC
- 3/8" GYP. BOARD W/ 4 MIL VAPOR BARRIER ON HEATED SIDE OF INSULATION

Rail - 30" High

STAIR CASE

HEIGHT $8' 11\frac{1}{8}" = 107.125'$
 $\frac{107.125}{7.5} = 14.29$ STAIRS
 $\frac{107.125}{4} = 26.78$ STAIRS
 RISE $8' 11\frac{1}{8}" = 107.125'$ RISE
 8' 11" + 3' LGS

WALL SYSTEM

- CEDAR 1X8 LAP SIDING
- 1/2" INSULATED SHEATHING W/ METAL CORNER BRACING
- DOUBLE WALL - 2X4'S - 24" OC, STAGGERED
- 3" G' LAYER FIBERGLASS BATT INSULATION - R-13
- 3/8" GYP. BO.
- 4 MIL VAPOR BARRIER ON HEATED SIDE ON INSULATION
- 12" BATT INSULATION IN BOX JOIST AREA

FOUNDATION SYSTEM

- 10" x 8" FOOTING W/ 2 # 4 REBARS ON UNDISTURBED SOIL & W/ KEYWAY
- 8" x 8" POURED FOUNDATION WALL W/ 3 # 4 REBARS AS SHOWN
- 1" STYRENE ON EXTERIOR FOUNDATION CONTAINING 2 MIL POLY AS SHOWN
- 4" DRAIN TILE W/ 1" GRAVEL AROUND
- 3 1/2" CONCRETE SLAB W/ 1" STYRENE INSUL.
- COLUMN FOOTING'S 23" x 23" x 11" W/ 3" COLUMN
- 3/8" x 10" ANCHOR BOLTS 41 OC

FLOOR SYSTEM

- 2X10 FLOOR JOISTS - #2 DF. MEM. FR. OR SOUTHERN PINE 1400 F
- 2X10 BOX JOIST
- 2X4 SILL PLATE
- 1" G' SILL SEALER
- BRIDGING NOT TO EXCEED 8' BETWEEN ROWS
- MAIN BEAMING BEAM - 0-2X12 #2 DF. OR 3X4 PLYWOOD FLOOR SYSTEM T & G - NAILED & GLUED PER APA RECOMMENDATION