


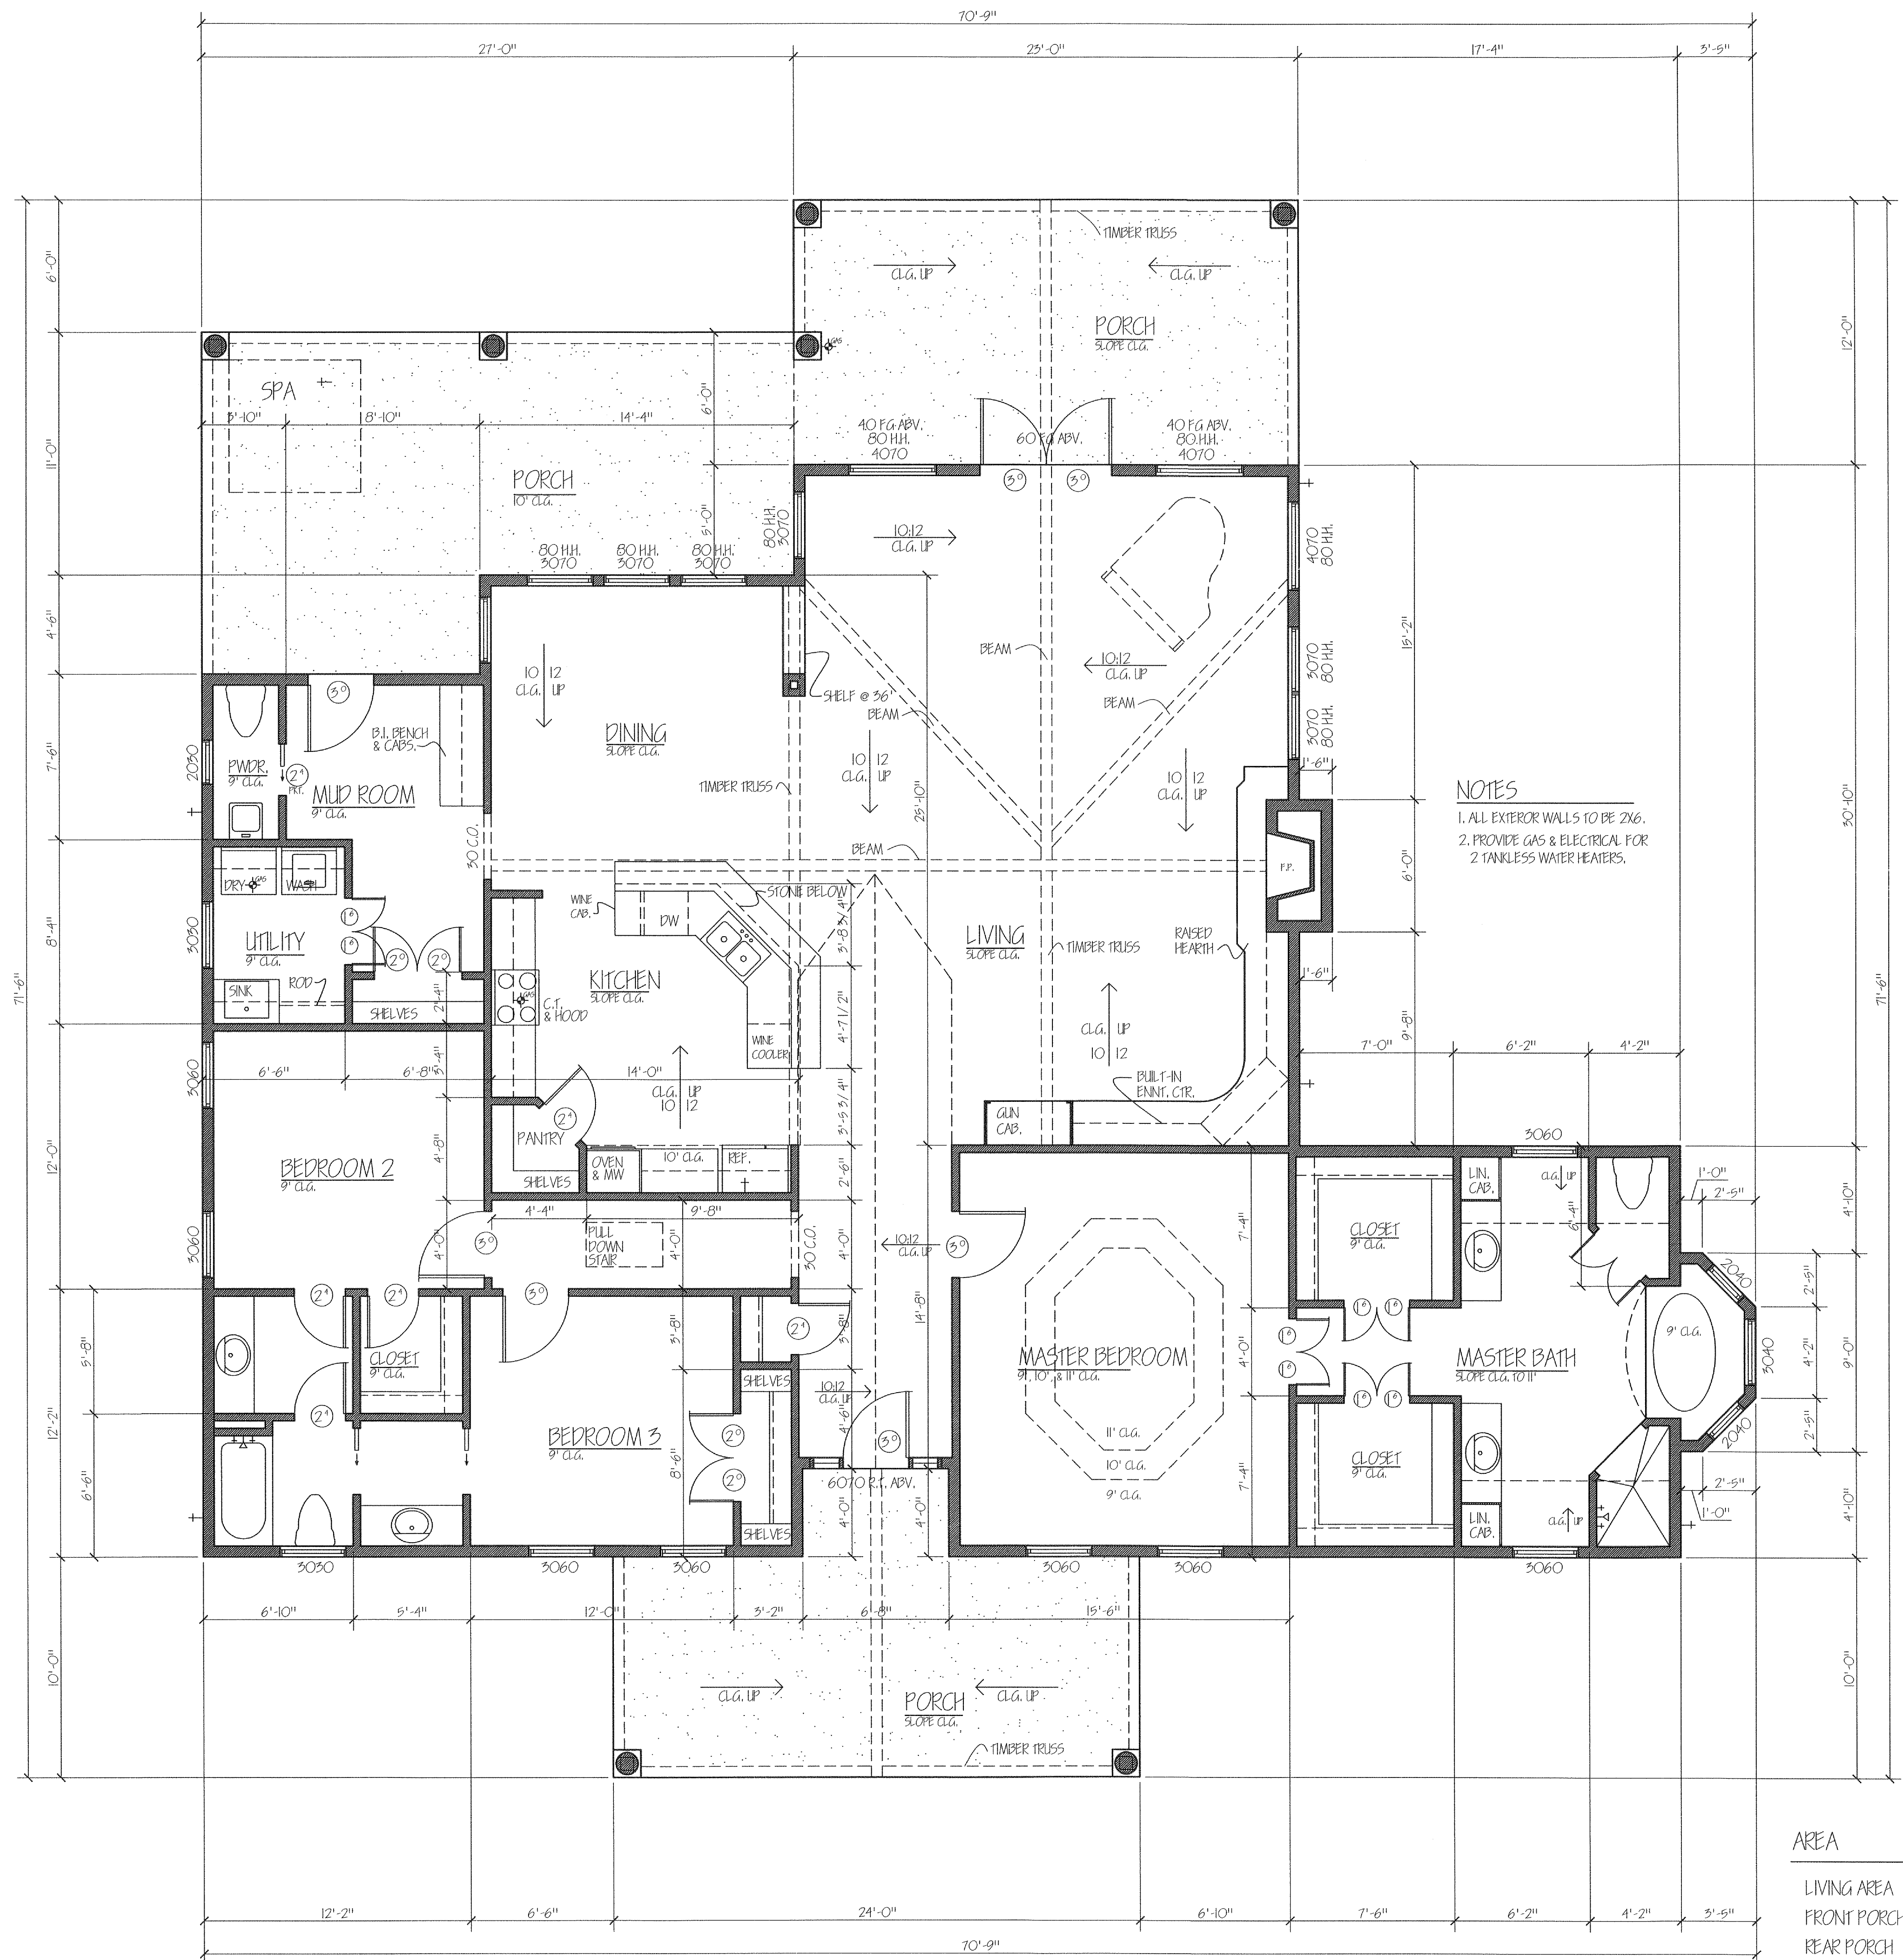

AREA	
LIVING AREA	2614 S.F.
FRONT PORCH	267 S.F.
REAR PORCH	630 S.F.

FLOOR PLAN

SCALE: 1/4"=1'-0"

SECTION

BLDG

LOT

PROJECT

WADE RESIDENCE

SCALE: 1/4"=1'-0"

DATE: 2/25/2009

DRAWN BY: JAL

APPROVED BY:

REVISIONS

RAFTER SEVEN DESIGN

HUNTSVILLE, TEXAS

SHEET A-1