


Building Sketch

Borrower/Client	Ray and Kathleen Dube				
Property Address	Lot 19 Stockton Point				
City	Kerens	County	Navarro	State	Texas
				Zip Code	75144
Lender	Cedar Creek Bank				

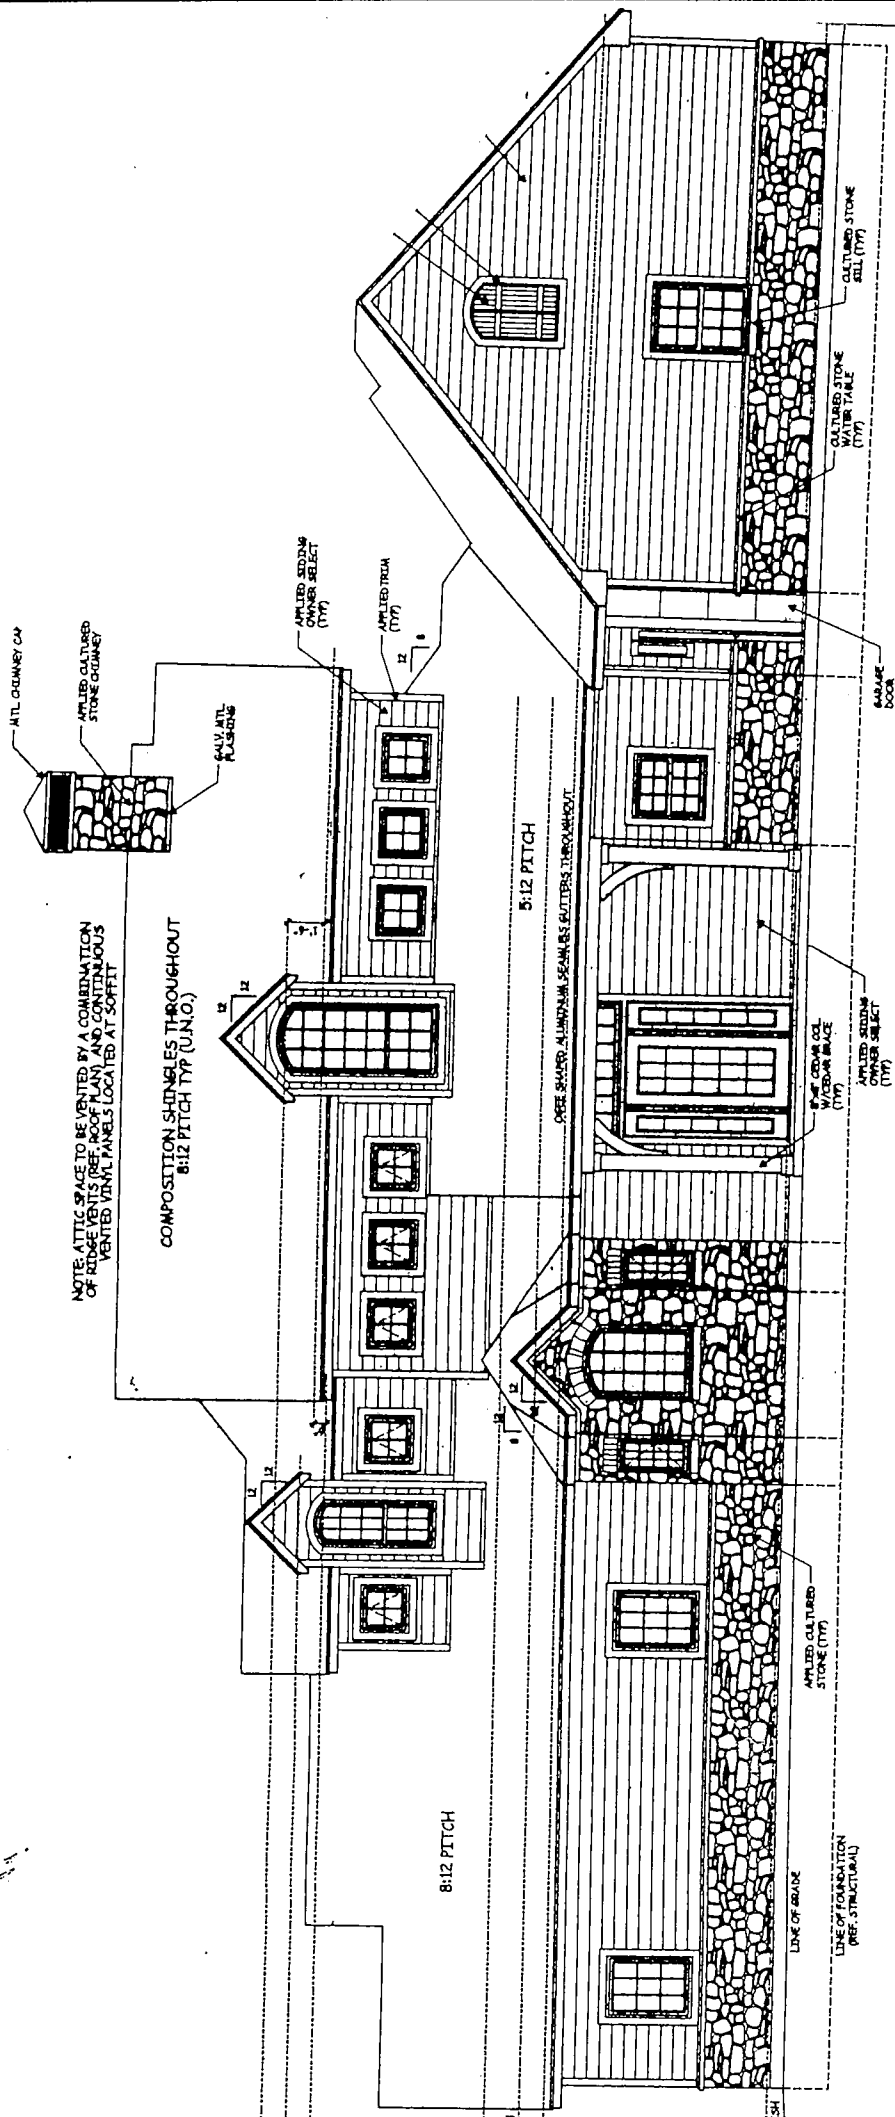

FRONT ELEVATION

SCALE: 1/4" = 1'-0"


REFERENCE SHEET NO. 7 FOR GENERAL NOTES & DETAILS

Building Sketch

Borrower/Client	Ray and Kathleen Dube
-----------------	-----------------------

Property Address Lot 19 Stockton Point

Lender Cedar Creek Bank

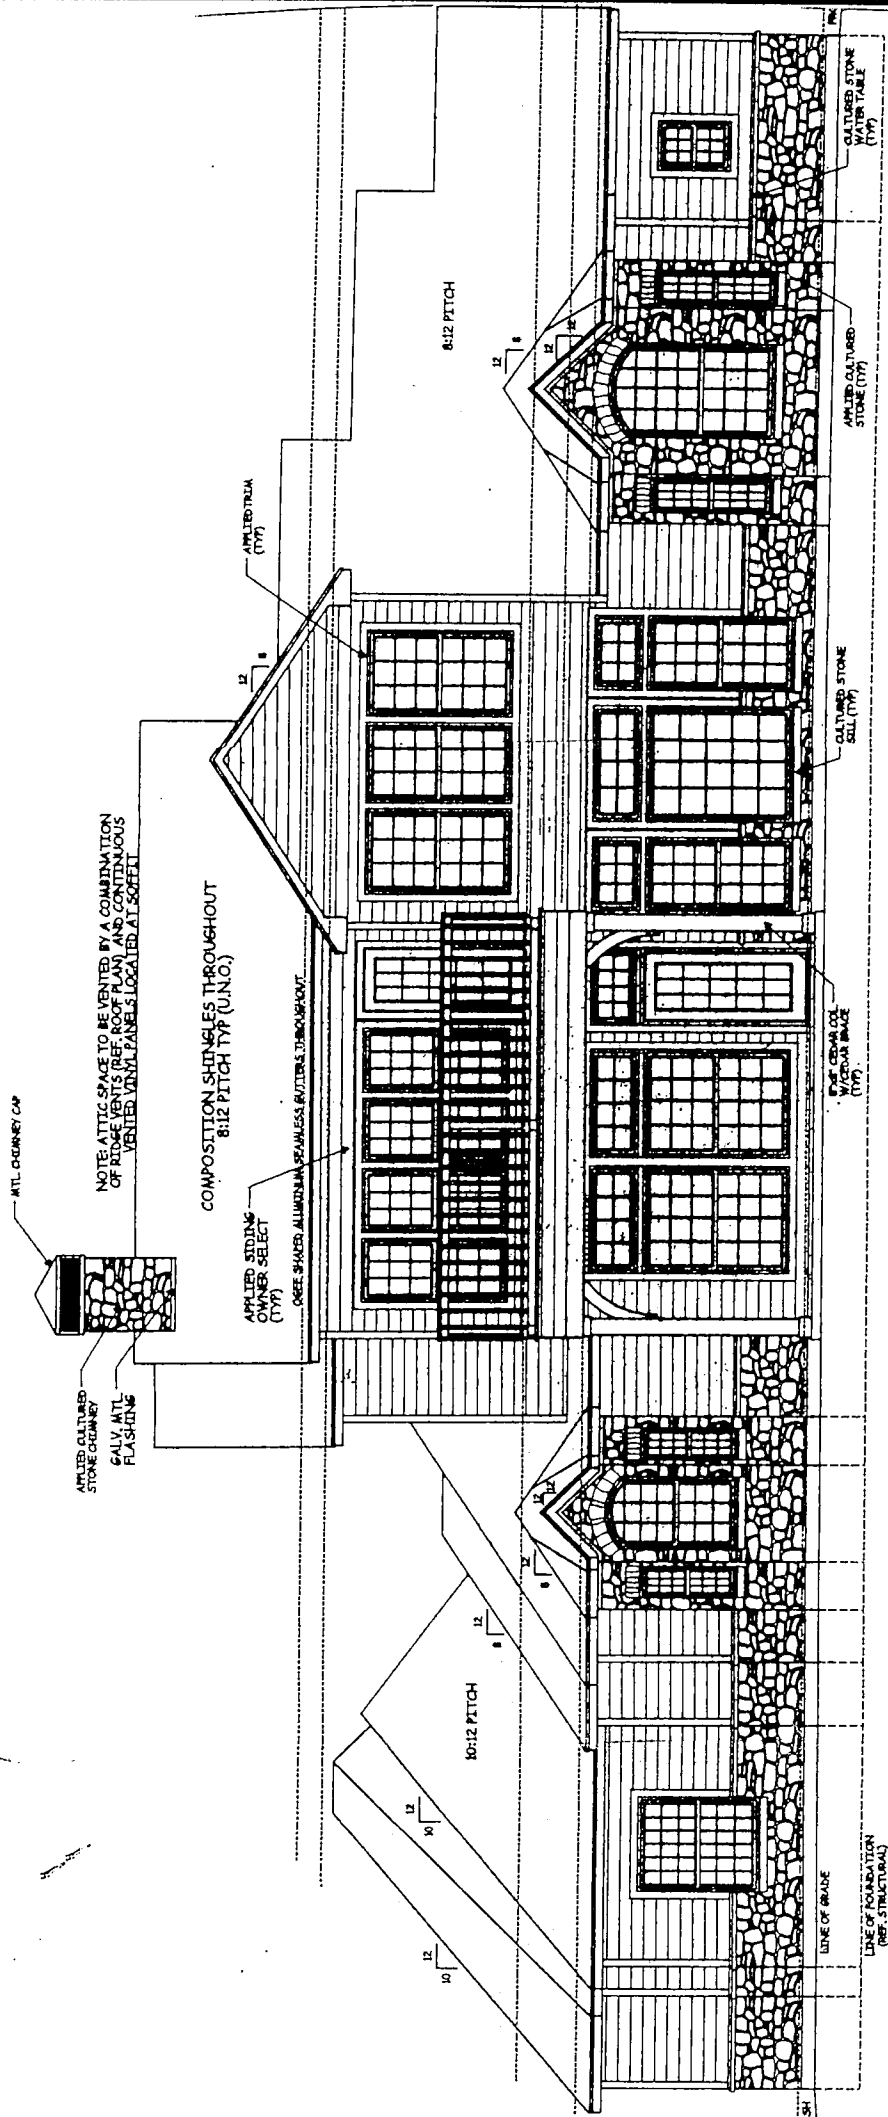


REAR ELEVATION

SCALE: 1/4" = 1'-0"

REFERENCE SHEET NO. 7 FOR GENERAL NOTES & DETAILS


Building Sketch

Borrower/Client	Ray and Kathleen Dube			
Property Address	Lot 19 Stockton Point			
City	Kerens	County	Navarro	State Texas
Lender	Cedar Creek Bank			
			Zip Code	75144

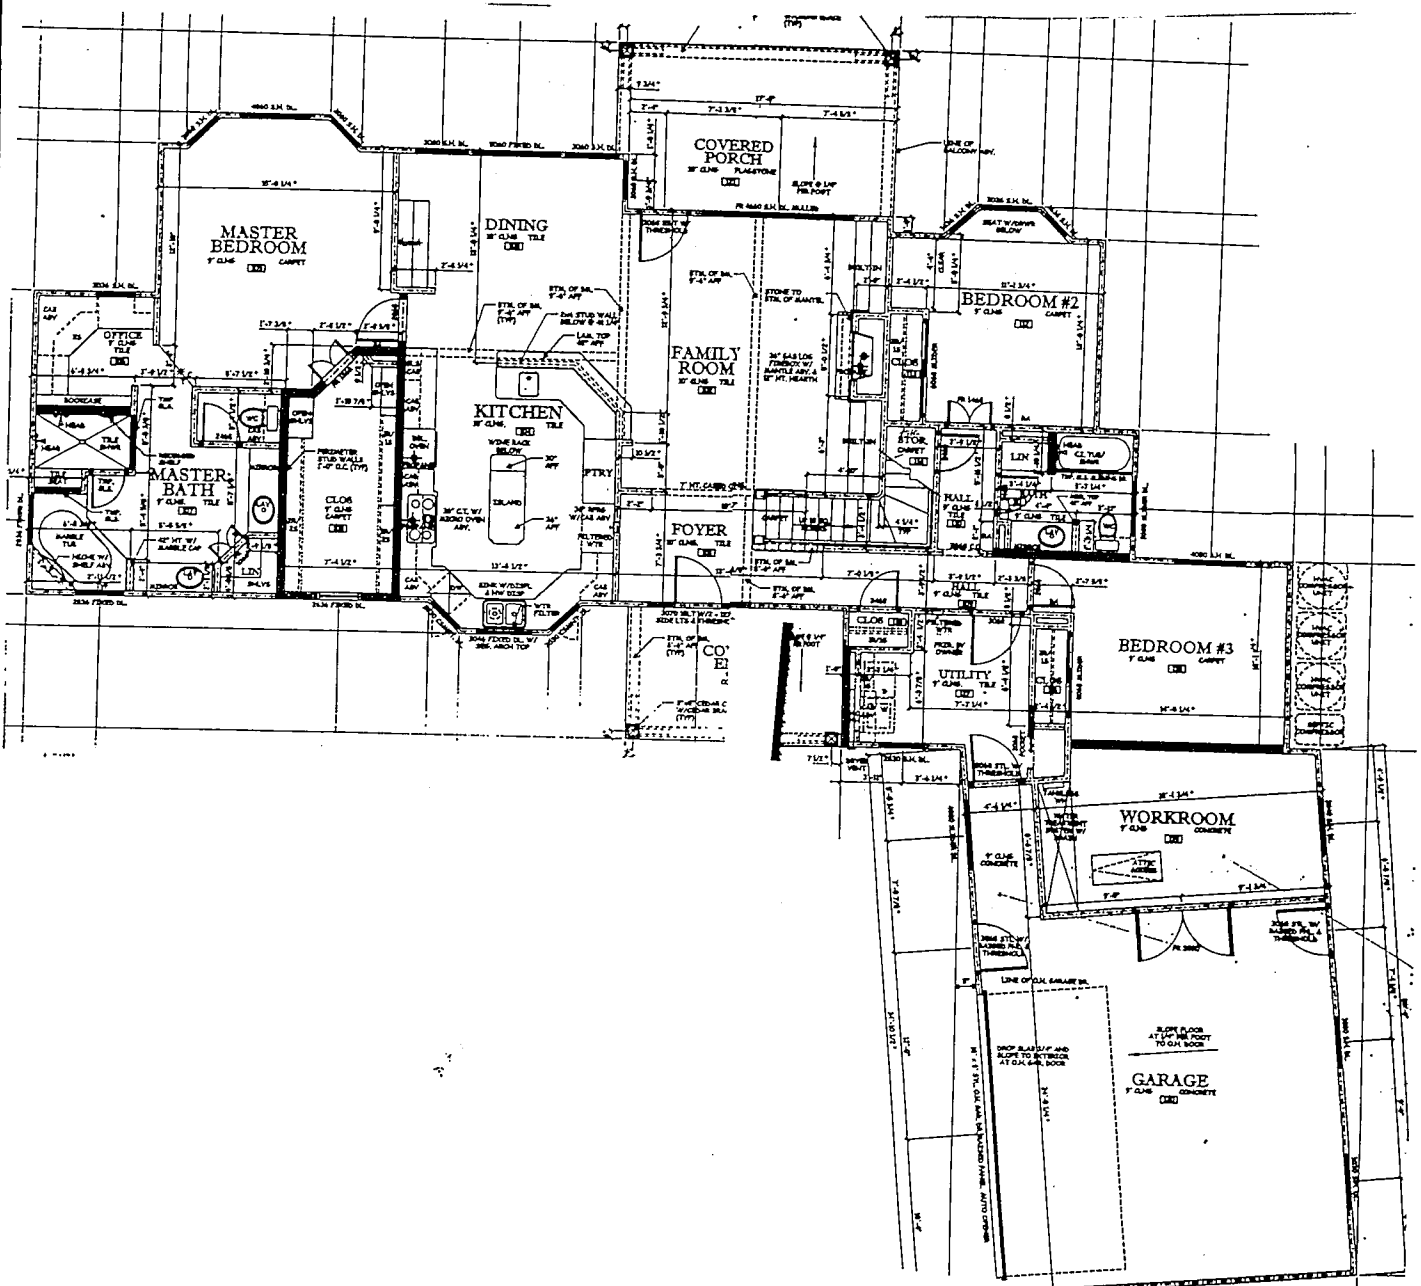

Building Sketch

Borrower/Client	Ray and Kathleen Dube		
Property Address	Lot 19 Stockton Point		
City	Kerens	County	Navarro
		State	Texas
Lender	Cedar Creek Bank	Zip Code	75144

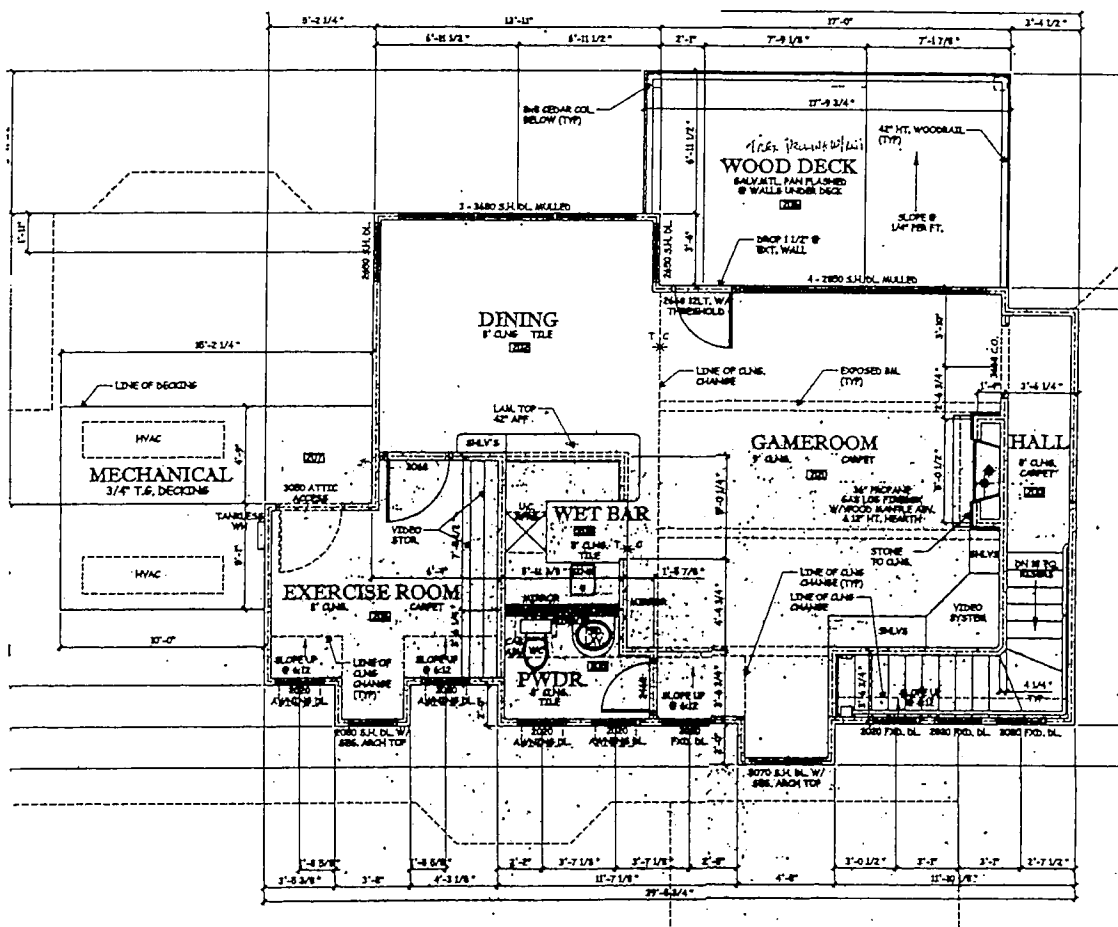

SCALE 1/4" = 1'-0"

DETAILS