




LEFT ELEVATION
SCALE: 1/8" = 1'-0"

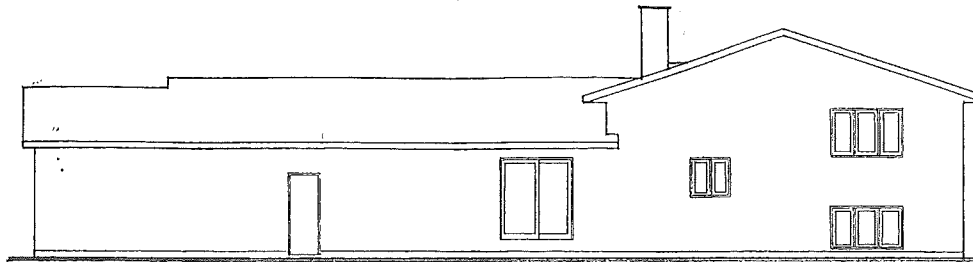


REAR ELEVATION
SCALE: 1/8" = 1'-0"

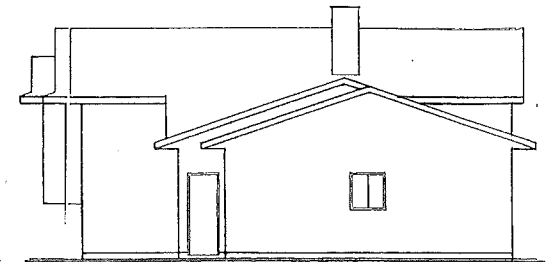

RIGHT ELEVATION
SCALE: 1/8" = 1'-0"

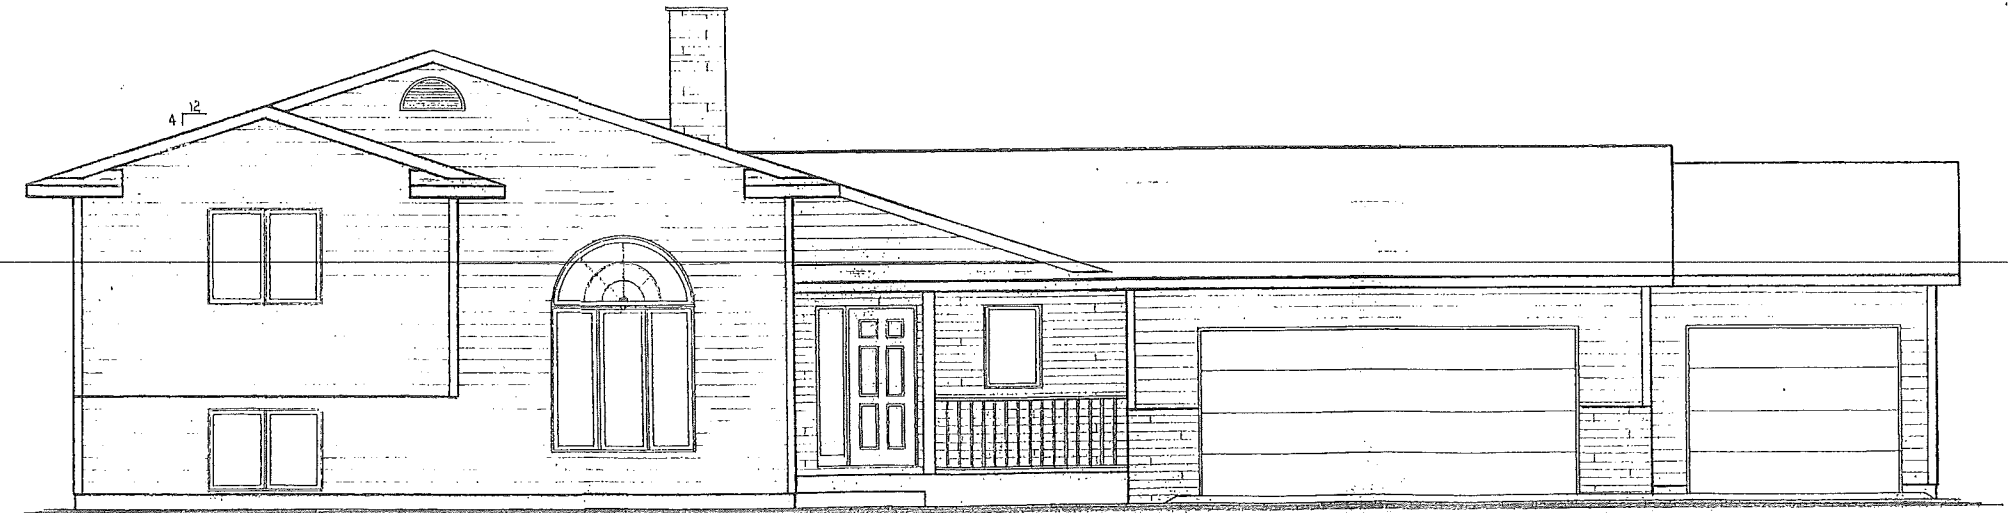

FRONT ELEVATION
SCALE: 1/4" = 1'-0"

 


WICKES LUMBER

3701. NORTH HASTINGS - WAY
EAU CLAIRE, WISCONSIN 54703 (715) 834-5351

Upper Floor Plan

409 R'

NOTE: UNLESS NOTED ALL

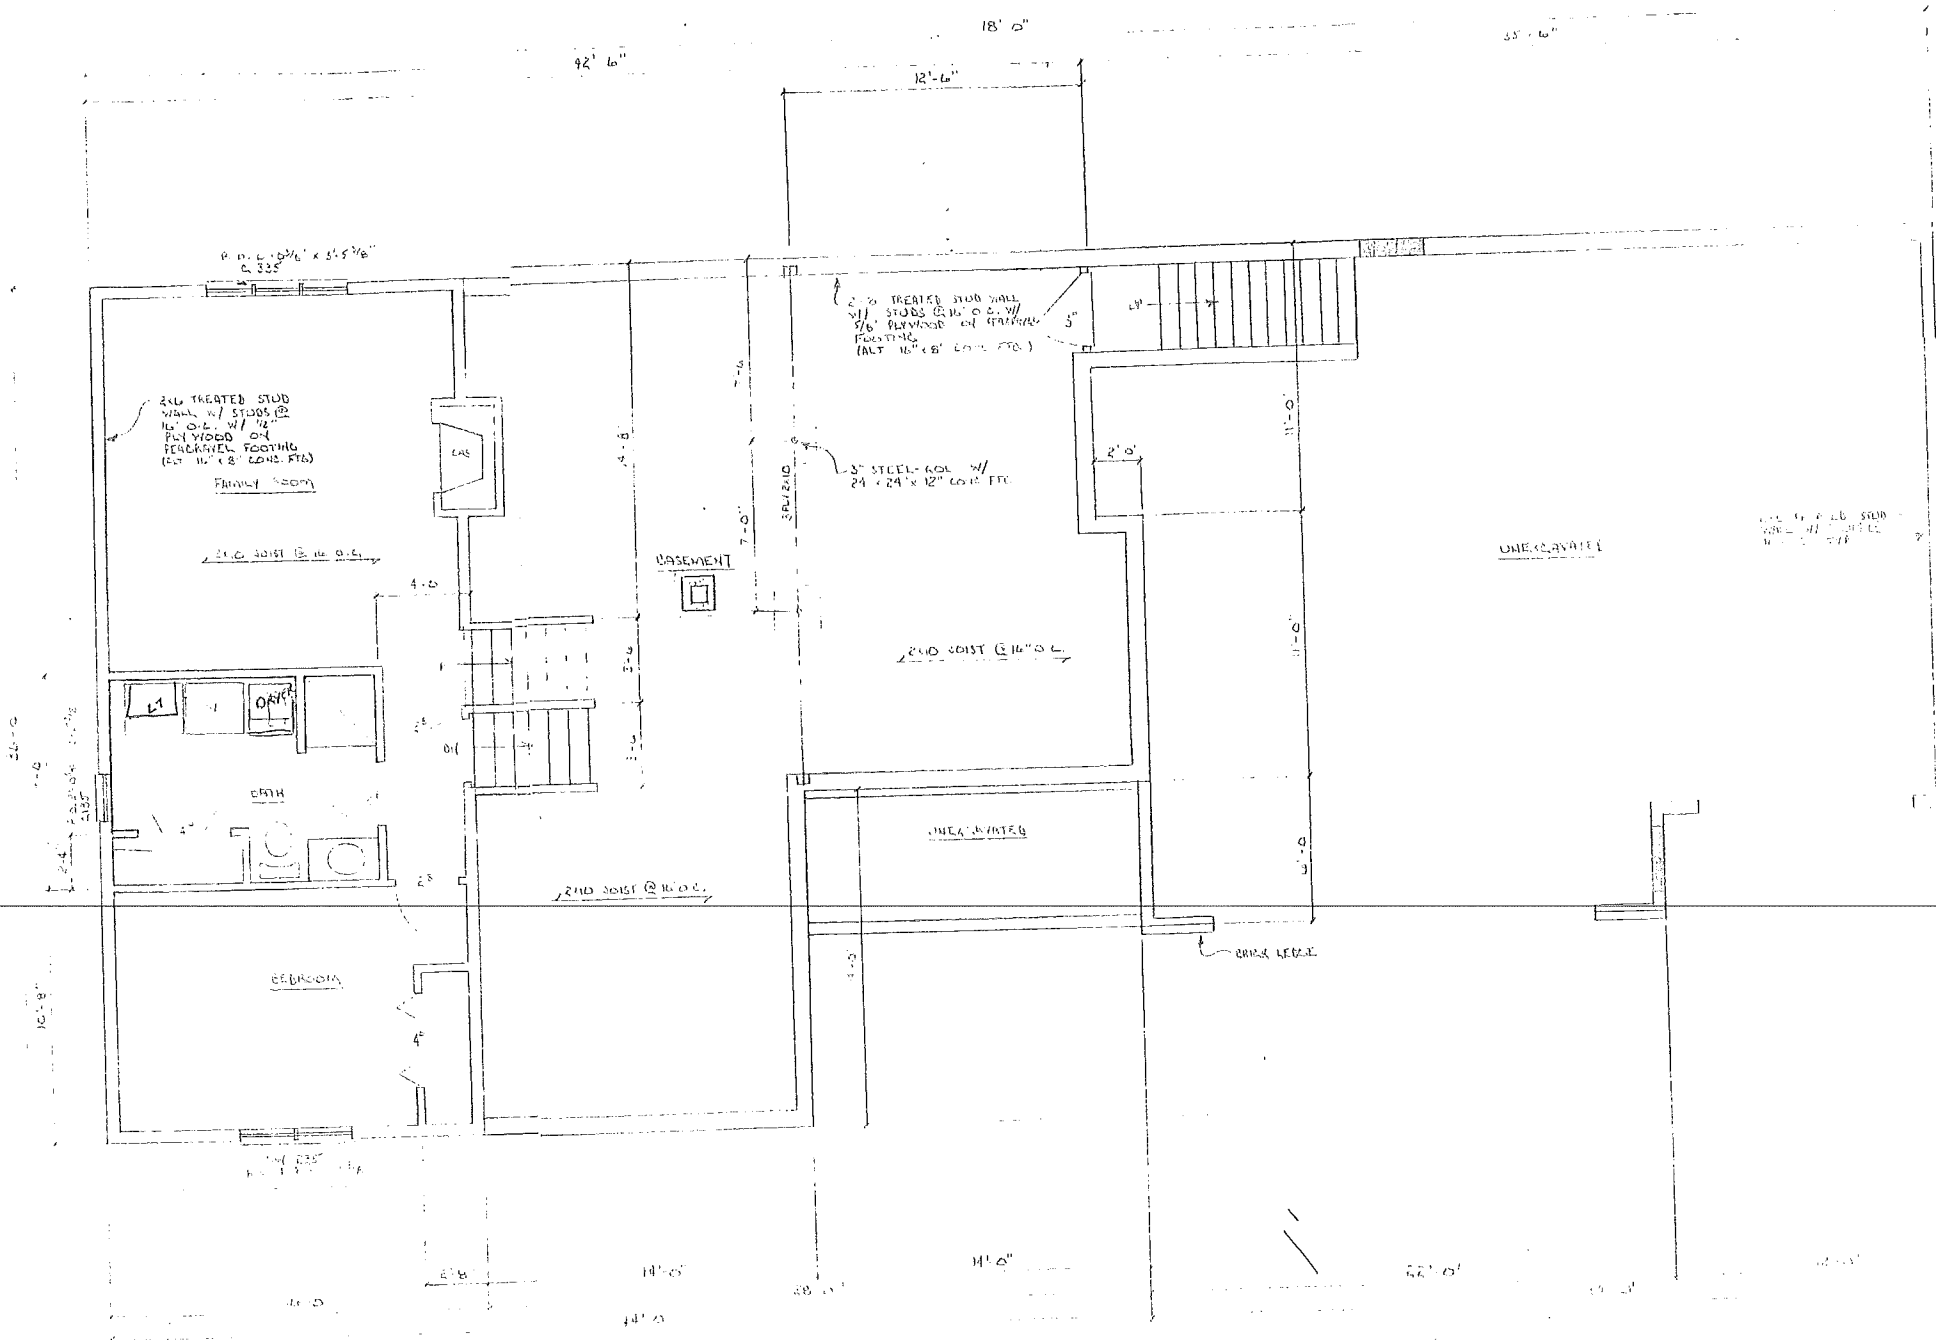

LOWER FLOOR PLAN
 SCALE: 1/4" = 1'-0"

576'0" FINISHED
 NOTE: UNLESS NOTED, WALLS
 BEARING HEADERS TO
 BE 2 PLY 2x10

WICKES LUMBER
 3701 NORTH HASTINGS WAY
 ETC. CLAUDE WISCONSIN 53703 (715) 838-5351

REG. CEDAR CONSTRUCTION CO.