


TECH-SHIELD ROOF DECKING

NOTE: ROUNDED SHEETROCK CORNERS
WHOLE HOUSE except at windows

- TOWEL BARS TO BE BLOCKED & MOUNTED @ 54" AFF.
- TOILET PAPER HOLDER TO BE BLOCKED & MOUNTED @ 28" AFF.
- ROBE HOOK TO BE BLOCKED & MOUNTED @ 72" AFF.
- TOWEL RING TO BE BLOCKED & MOUNTED @ 60" AFF.
- SHOWER ROD TO BE BLOCKED & MOUNTED @ 58" ABV. TUB DECK.

HVAC NOTE:
FRESH AIR INTAKE SHALL BE VENTED THRU CABLE WALL

PLUMBING NOTE:
COOKTOP/OVEN GAS SHUT-OFF VALVE TO LOCATED IN ADJACENT CABINET

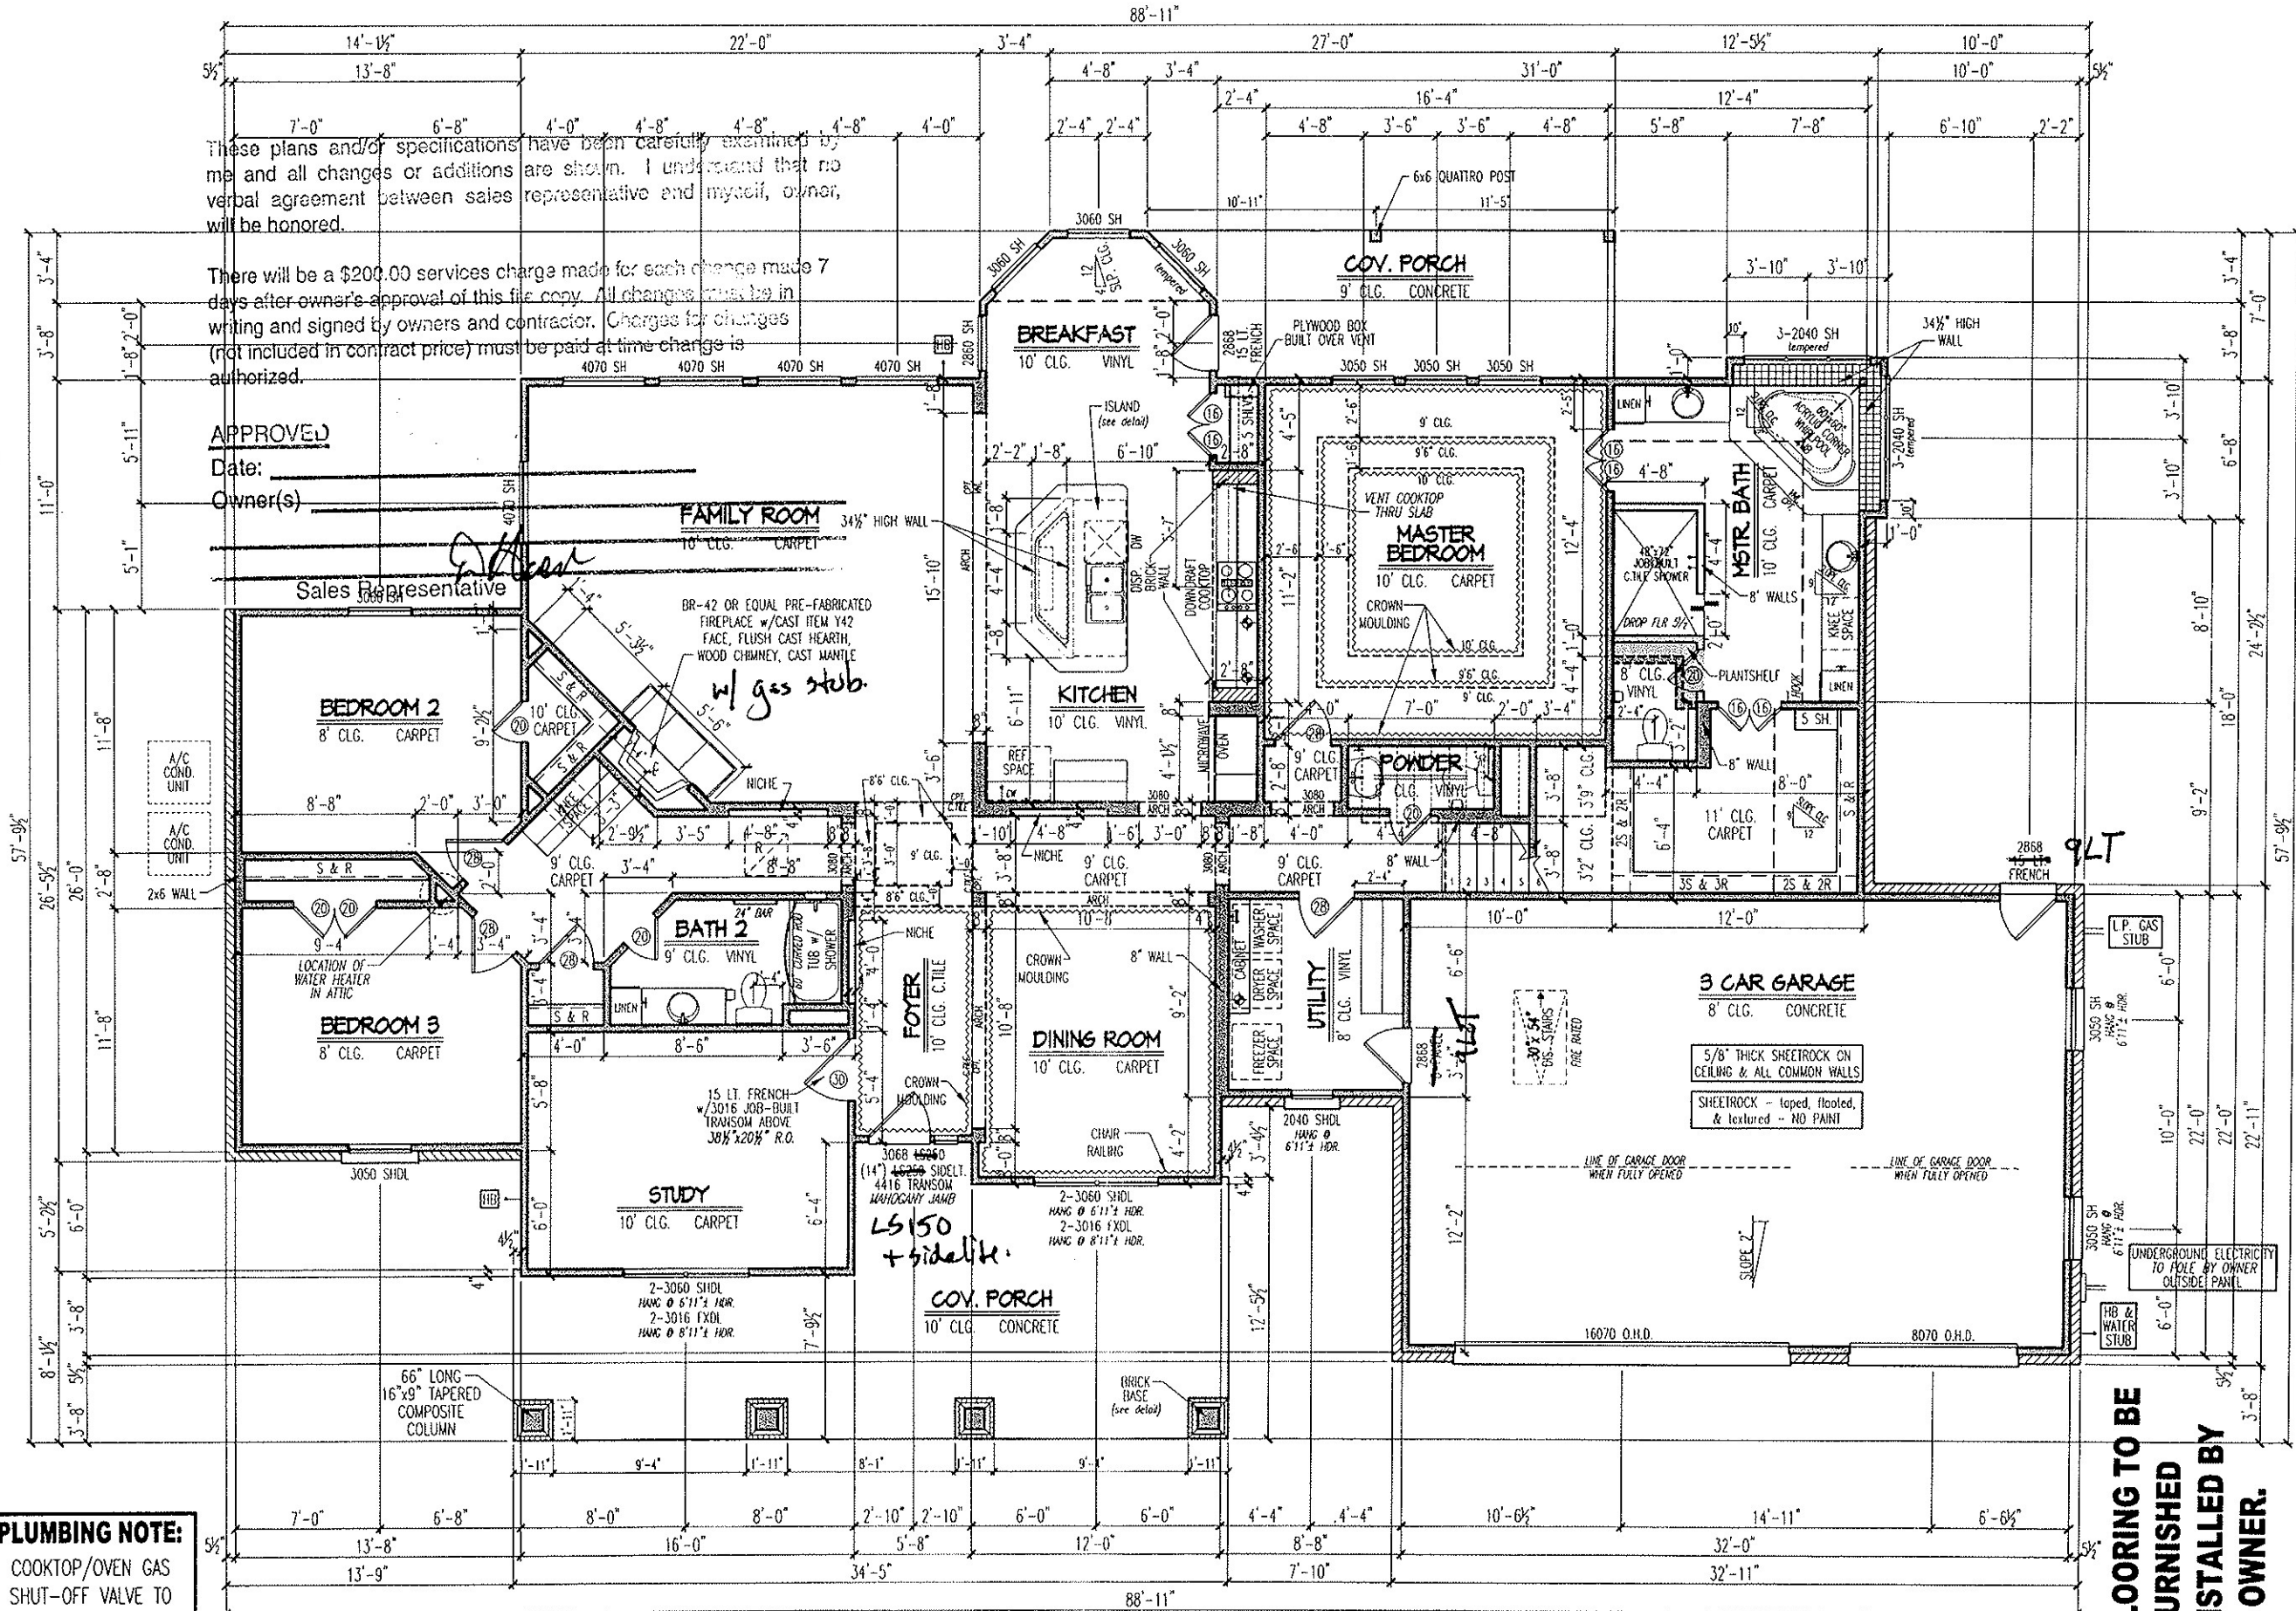

These plans and/or specifications have been carefully examined by me and all changes or additions are shown. I understand that no verbal agreement between sales representative and myself, owner, will be honored.

There will be a \$200.00 services charge made for each change made 7 days after owner's approval of this file copy. All changes must be in writing and signed by owners and contractor. Charges for changes (not included in contract price) must be paid at time change is authorized.

APPROVED
Date: _____
Owner(s) _____

Sales Representative

FAMILY ROOM
10' CLG. CARPET

BR-42 OR EQUAL PRE-FABRICATED FIREPLACE w/CAST IRON Y42 FACE, FLUSH CAST HEARTH, WOOD CHIMNEY, CAST MANTLE

w/ gas stub

BEDROOM 2
8' CLG. CARPET

BEDROOM 3
8' CLG. CARPET

BATH 2
9' CLG. VINYL

STUDY
10' CLG. CARPET

DINING ROOM
10' CLG. CARPET

COV. PORCH
10' CLG. CONCRETE

KITCHEN
10' CLG. VINYL

BREAKFAST
10' CLG. VINYL

MASTER BEDROOM
10' CLG. CARPET

MASTER BATH
10' CLG. CARPET

POWDER
8' CLG. VINYL

3 CAR GARAGE
8' CLG. CONCRETE

5/8" THICK SHEETROCK ON CEILING & ALL COMMON WALLS
SHEETROCK - taped, floated, & textured - NO PAINT

NOTE: 5 1/4" BASE BOARD, 3 1/4" DOOR CASING FROM STOCK BUILDING SUPPLY

FIRST FLOOR PLAN

Scale: 1/8" = 1'-0"

ALL FLOORING TO BE FURNISHED BY & INSTALLED BY OWNER.

MR. & MRS. JAIME GONZALEZ
JOB # 9469
WALLER County

TILSON
HOME CORPORATION
Family Owned Since 1932

MS 05-2 C
FREDERICKSBURG

The measurements, dimensions and other specifications shown on this document are guidelines for construction use only. The actual specifications of the finished structure may not be relied on as a representation of what the completed structure will look like.