







| REVISIONS | BY |
|-----------|----|
|           |    |
|           |    |
**MEDLOCK PROJECT**  
1280 VAN ZANDT COUNTY ROAD 3815  
WILLS POINT, TEXAS 75169


**wood - stovall**  
architects / designers  
2201 Dallas Ave. #100  
Dallas, Texas 75201  
972.745.5714  
info@woodstovall.com  
www.woodstovall.com





Scale  
Date 9-1-10  
Drawn  
Job  
Sheet  
2 of 4

PLAN NO. 4131

PLAN NO. 4131

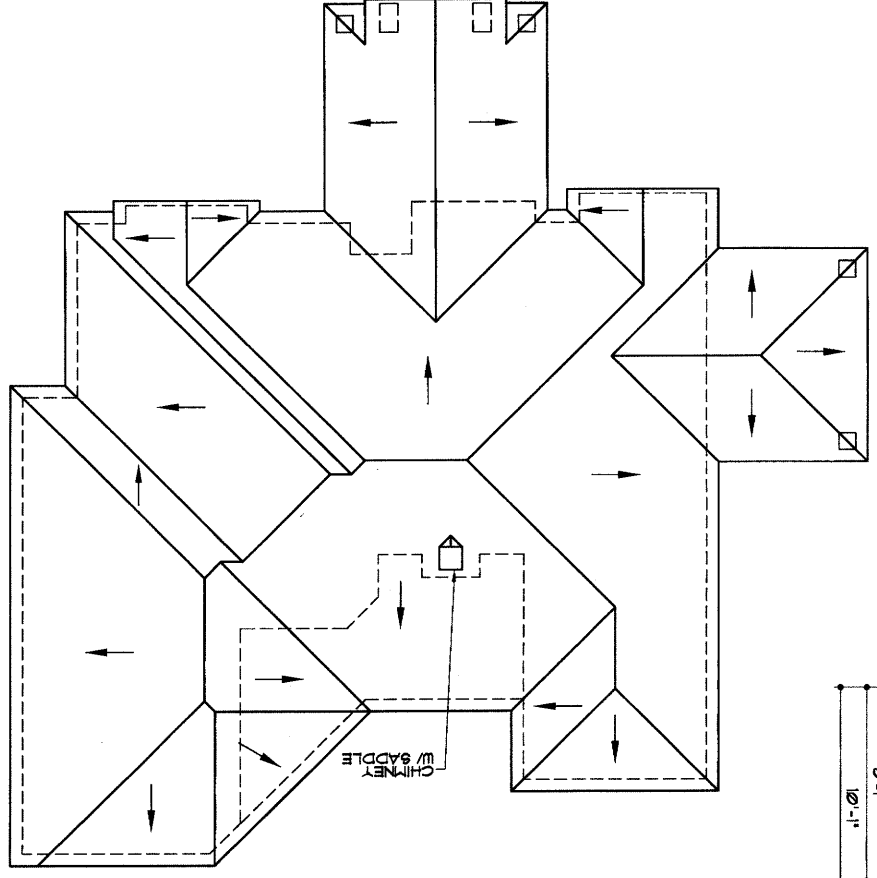


**ROOF PLAN**  
SCALE: 3/32" = 1'-0"  
NOTE: ROOF PITCH TO BE 8 TO 12 UNLESS NOTED OTHERWISE.

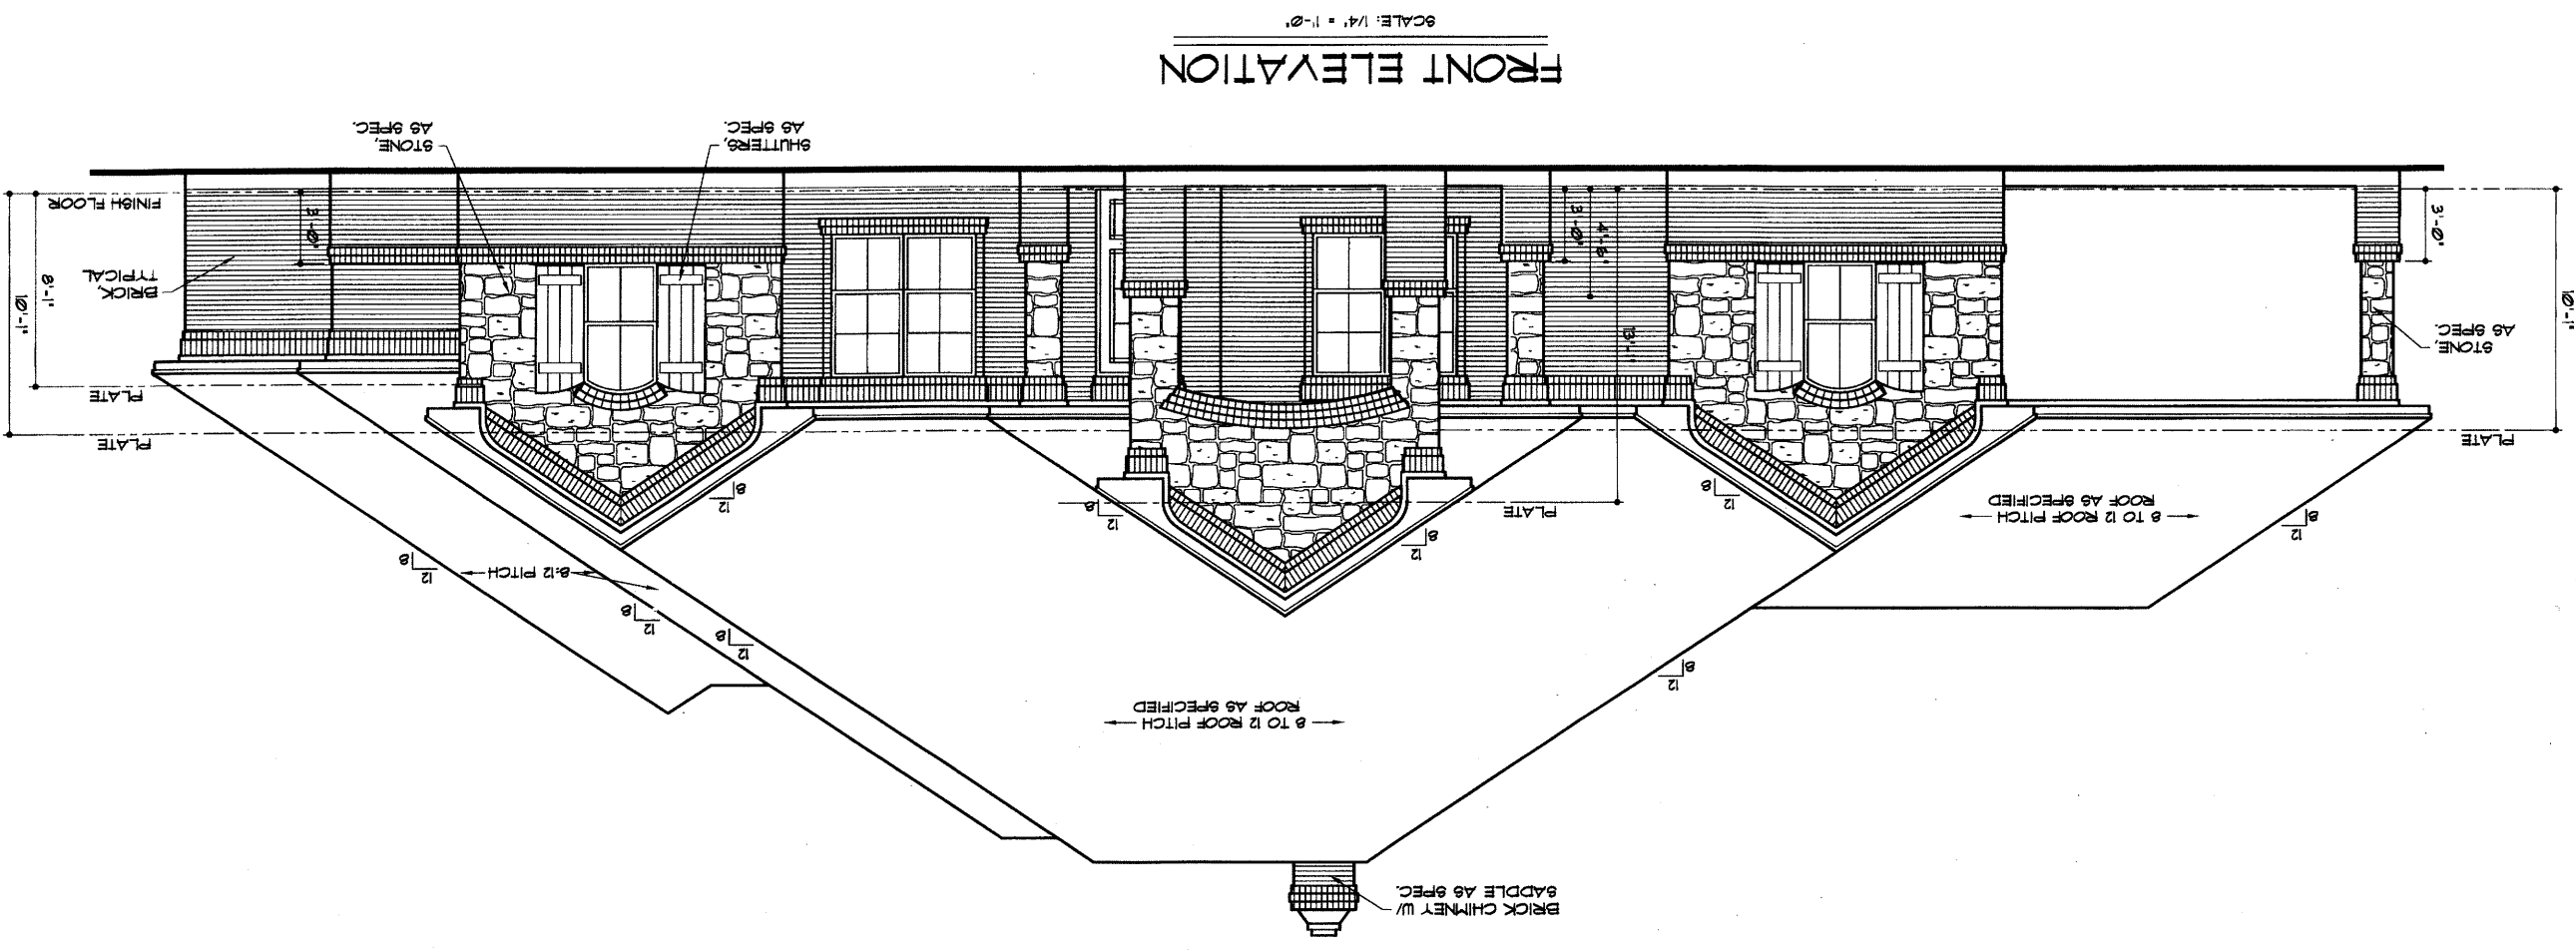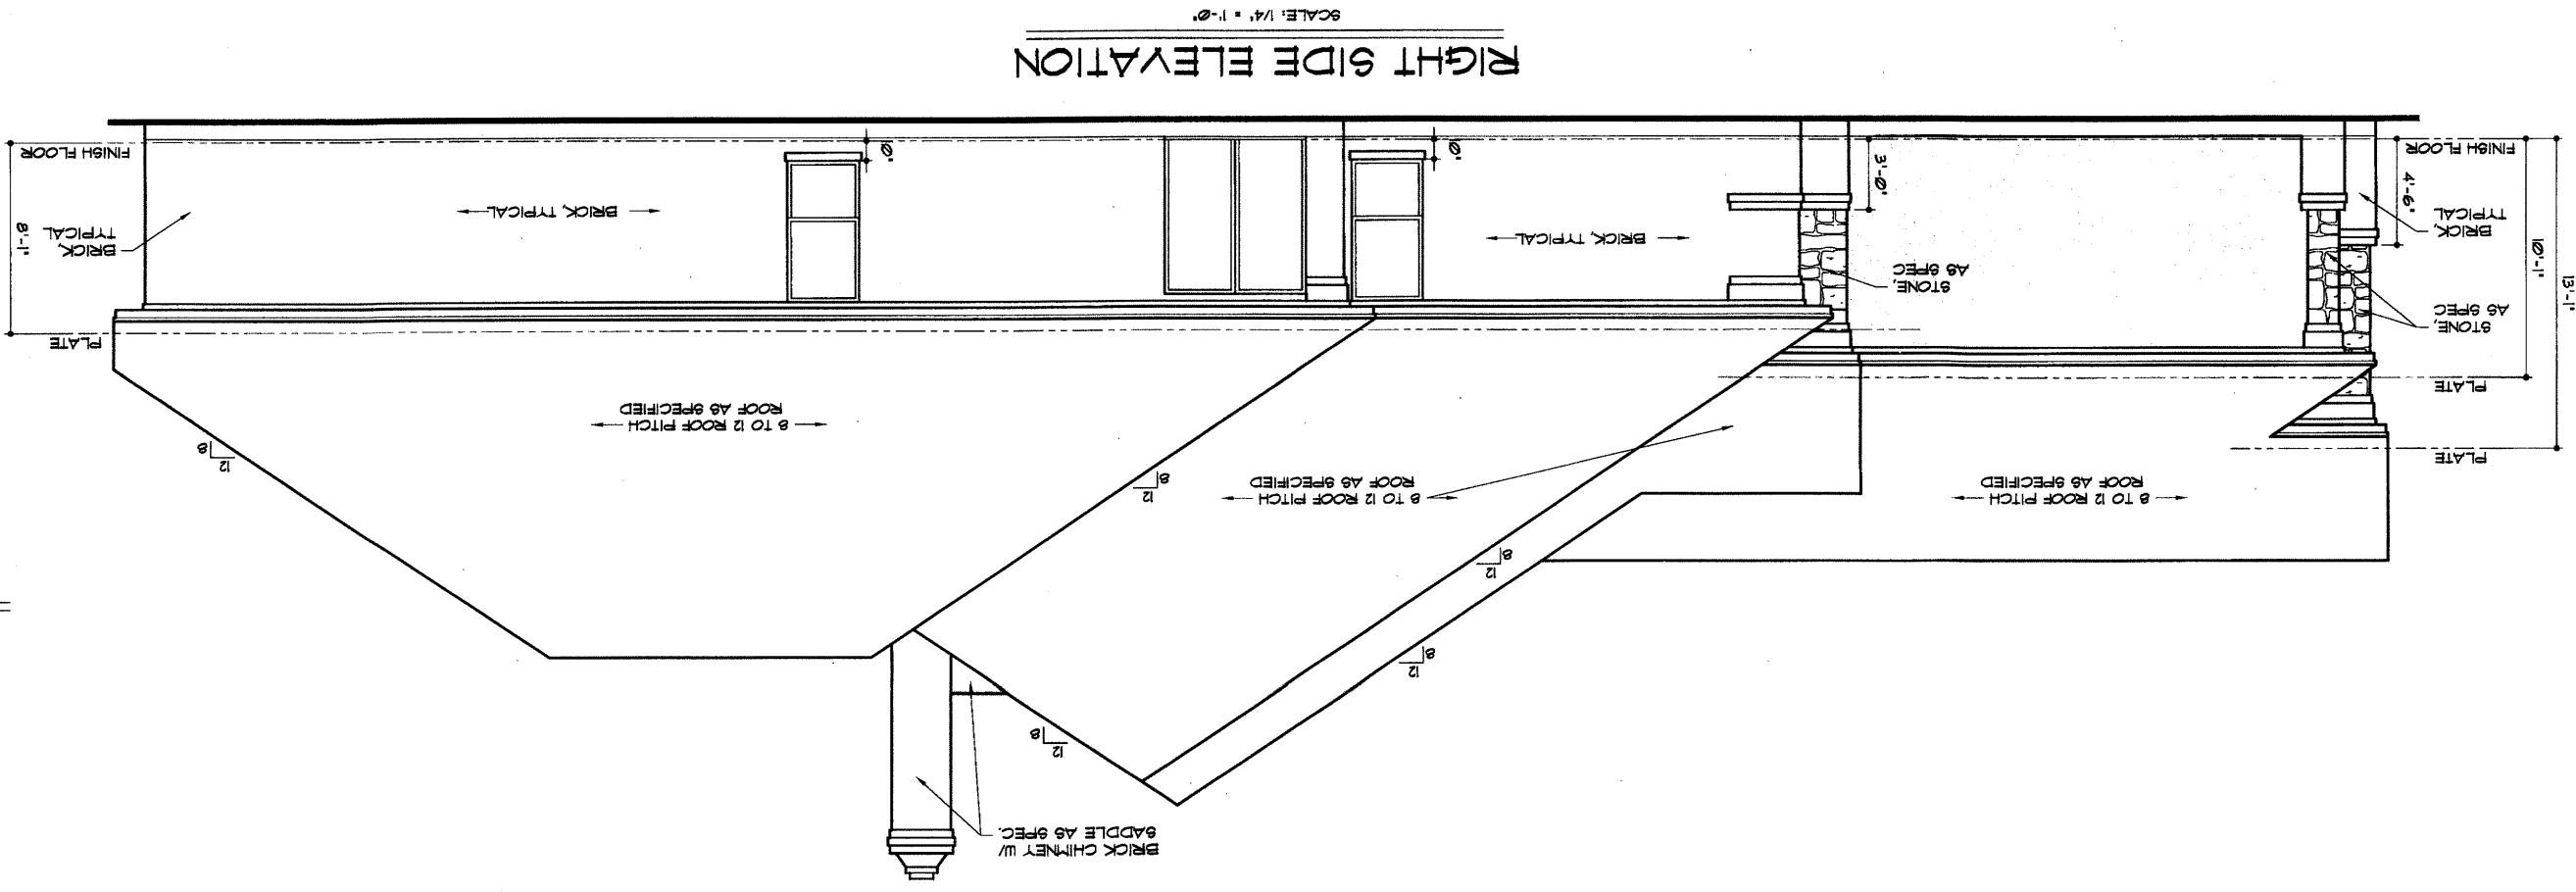

|           |  |
|-----------|--|
| REVISIONS |  |
| BY        |  |
|           |  |
|           |  |
|           |  |
|           |  |

**MEDLOCK PROJECT**  
1280 VAN ZANDT COUNTY ROAD 3815  
WILLS POINT, TEXAS 75169

**Wood - stovall**  
architects / designers  
2201 dello lynn pkwy.  
suite 145  
717/548-8714  
gary@wood-stovall.com  
krista@wood-stovall.com

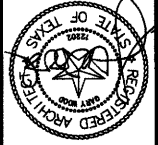


Date 9-1-10

|      |       |
|------|-------|
| 0000 | Drawn |
|------|-------|

|  |     |
|--|-----|
|  | qor |
|  |     |


18843

4 of 4 sheets

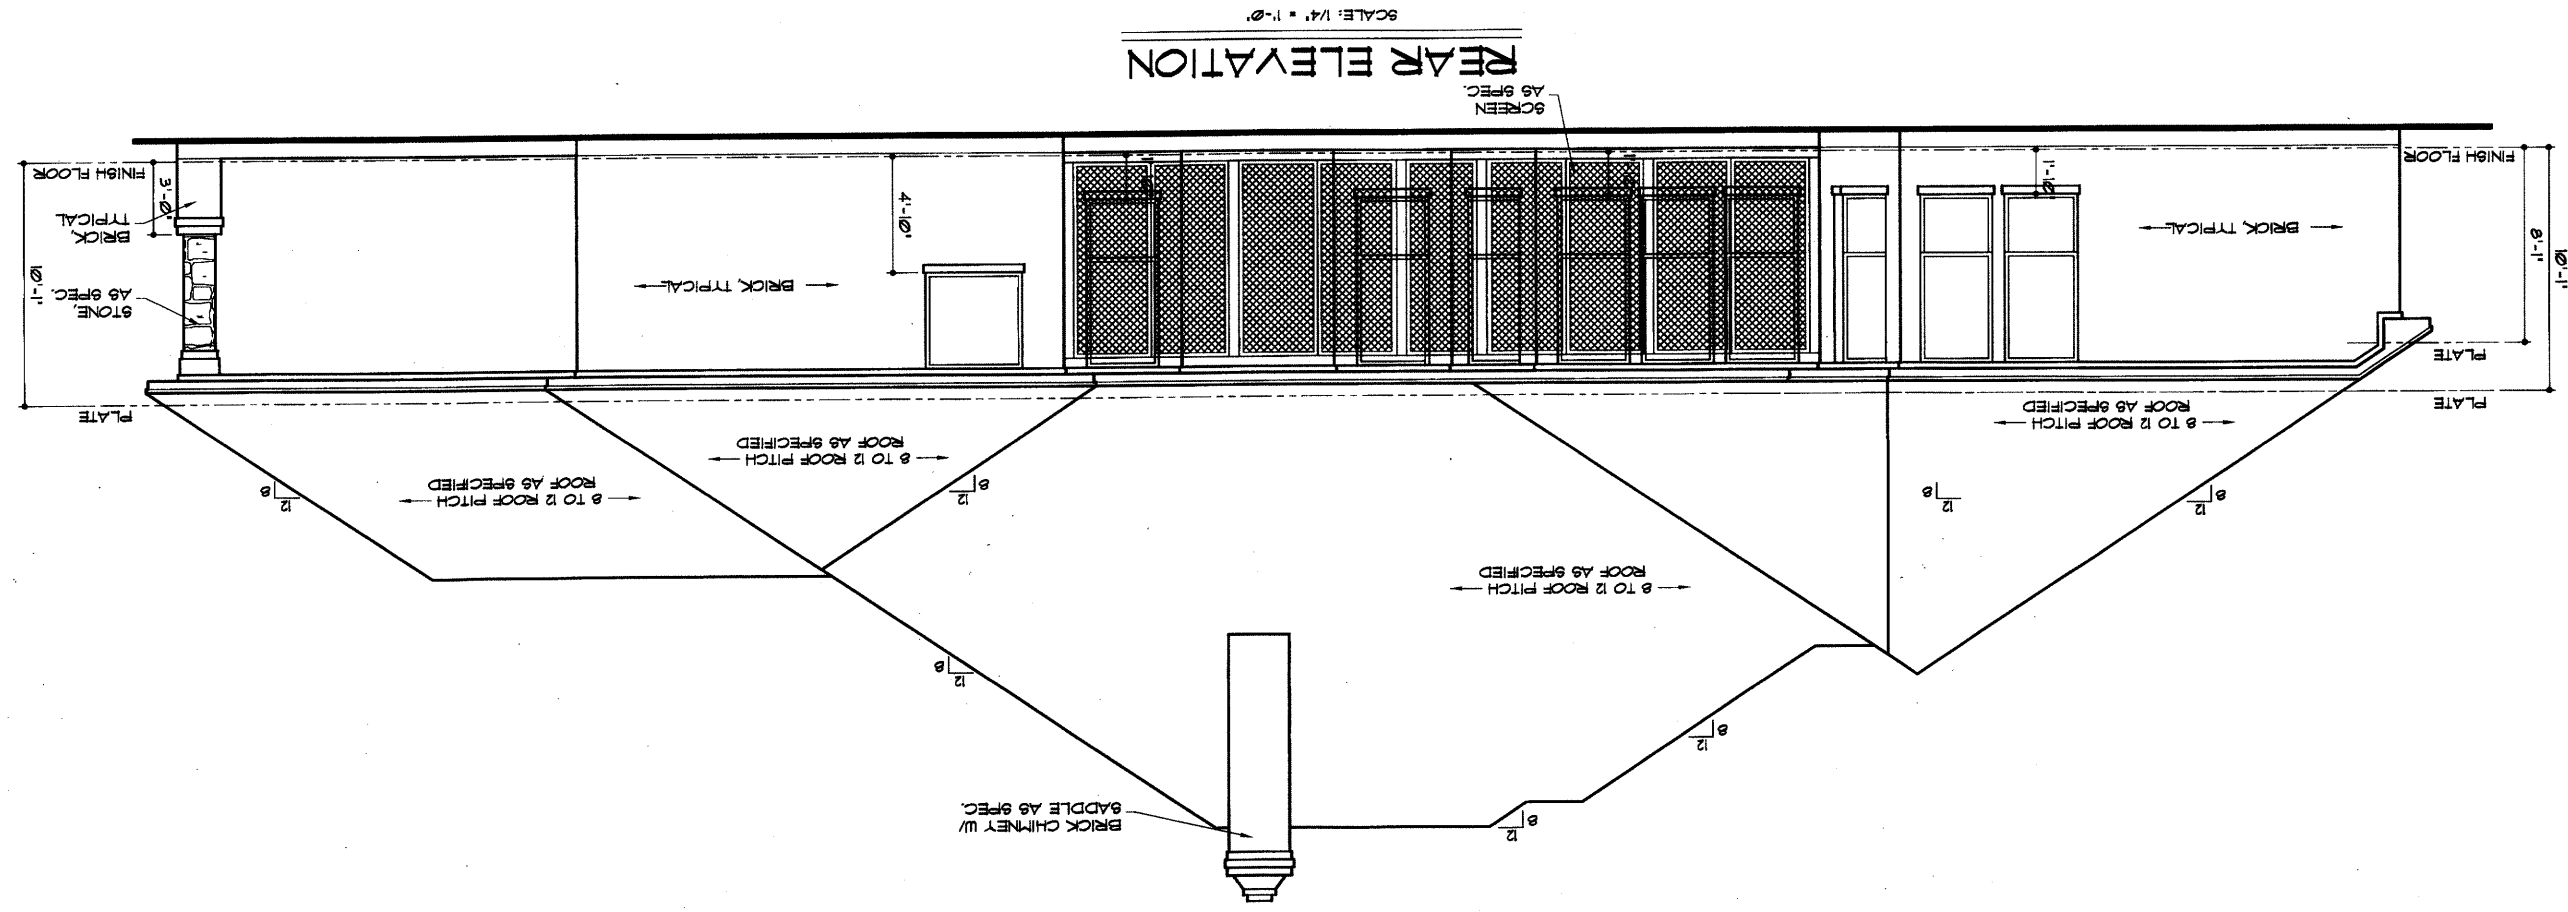

NEAR ELEVATION

SCALE: 1/4" = 1'-0"

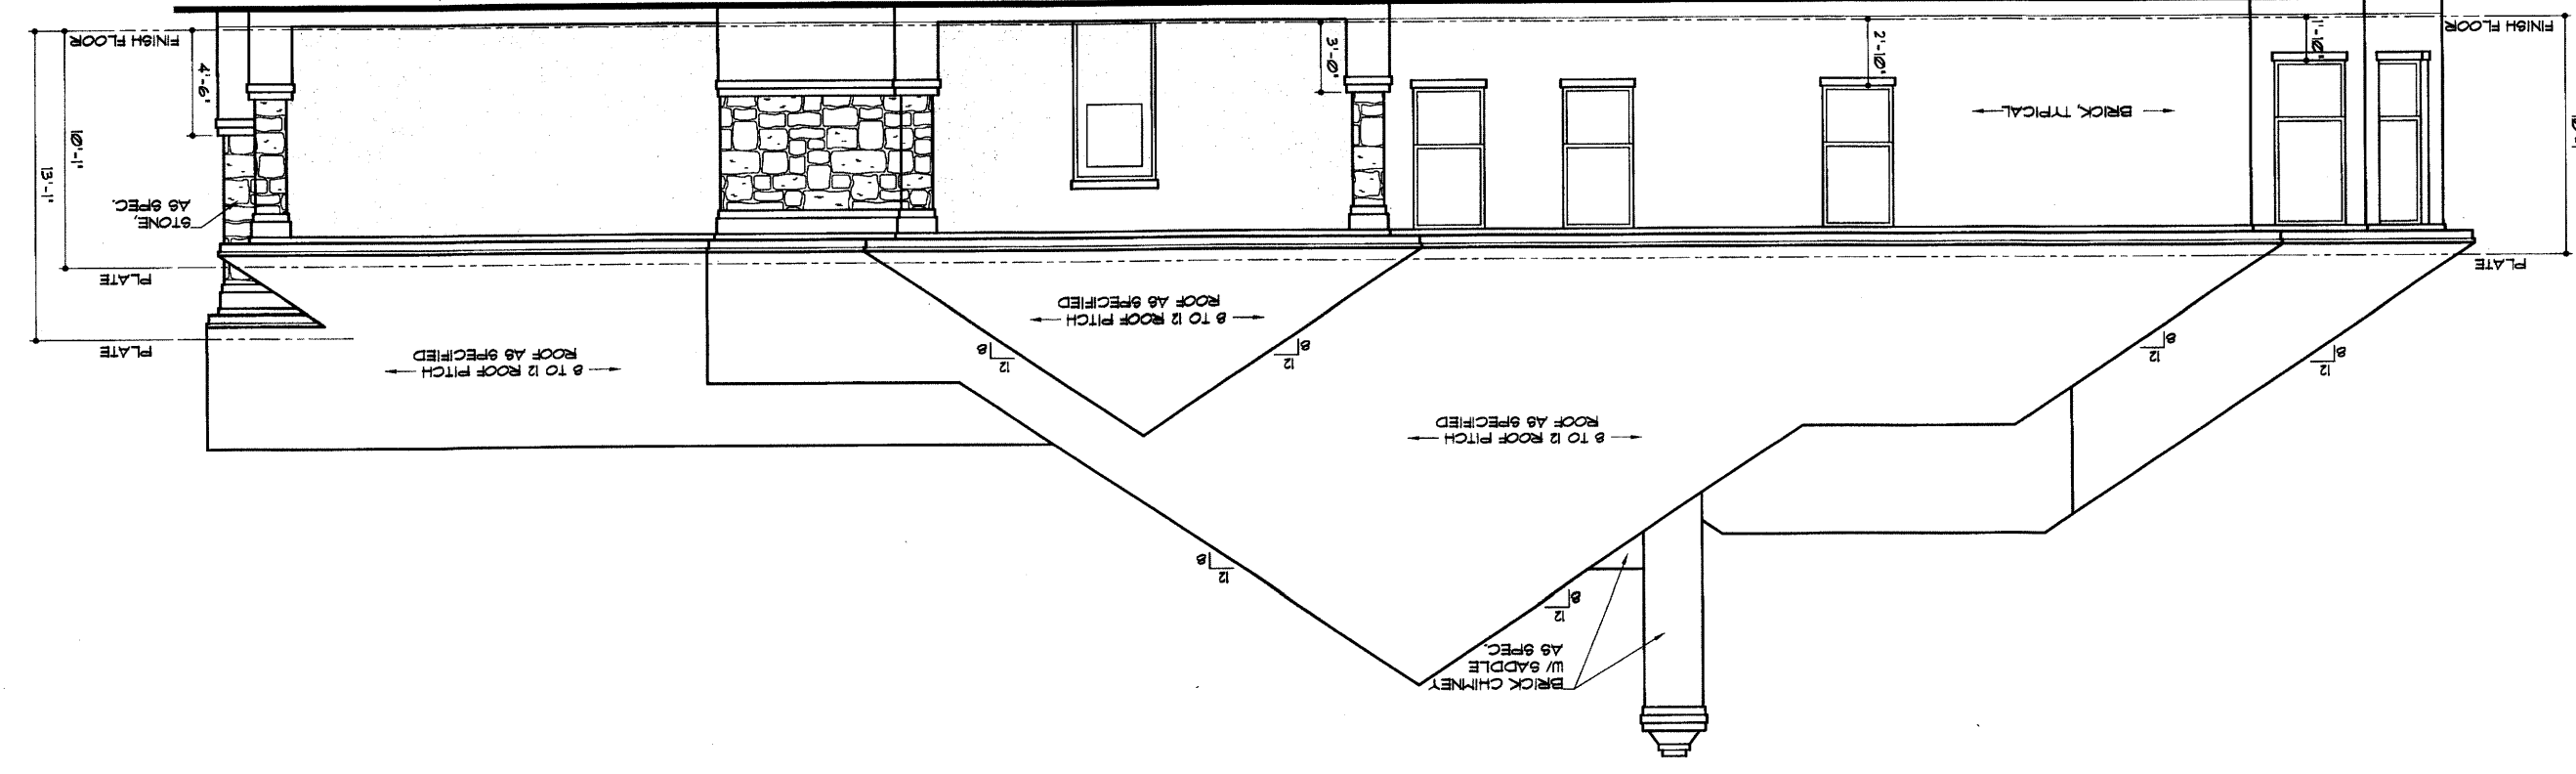

LEFT SIDE ELEVATION

SCALE: 1/4" = 1'-0"

