




**NOTE: ROUNDED
SHEETROCK CORNERS
WHOLE HOUSE
except at windows**

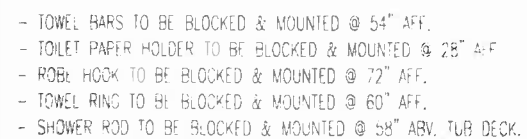


HVAC NOTE:
FRESH AIR INTAKE
SHALL BE VENTED
THRU GABLE WALL

PLUMBING NOTE:
COOKTOP GAS SHUT-OFF
VALVE TO BE LOCATED IN
ADJACENT CABINET

FLOOR PLAN

Scale $1/8" = 1'-0"$

**NOTE: ROUNDED
SHEETROCK CORNERS
WHOLE HOUSE
except at windows**

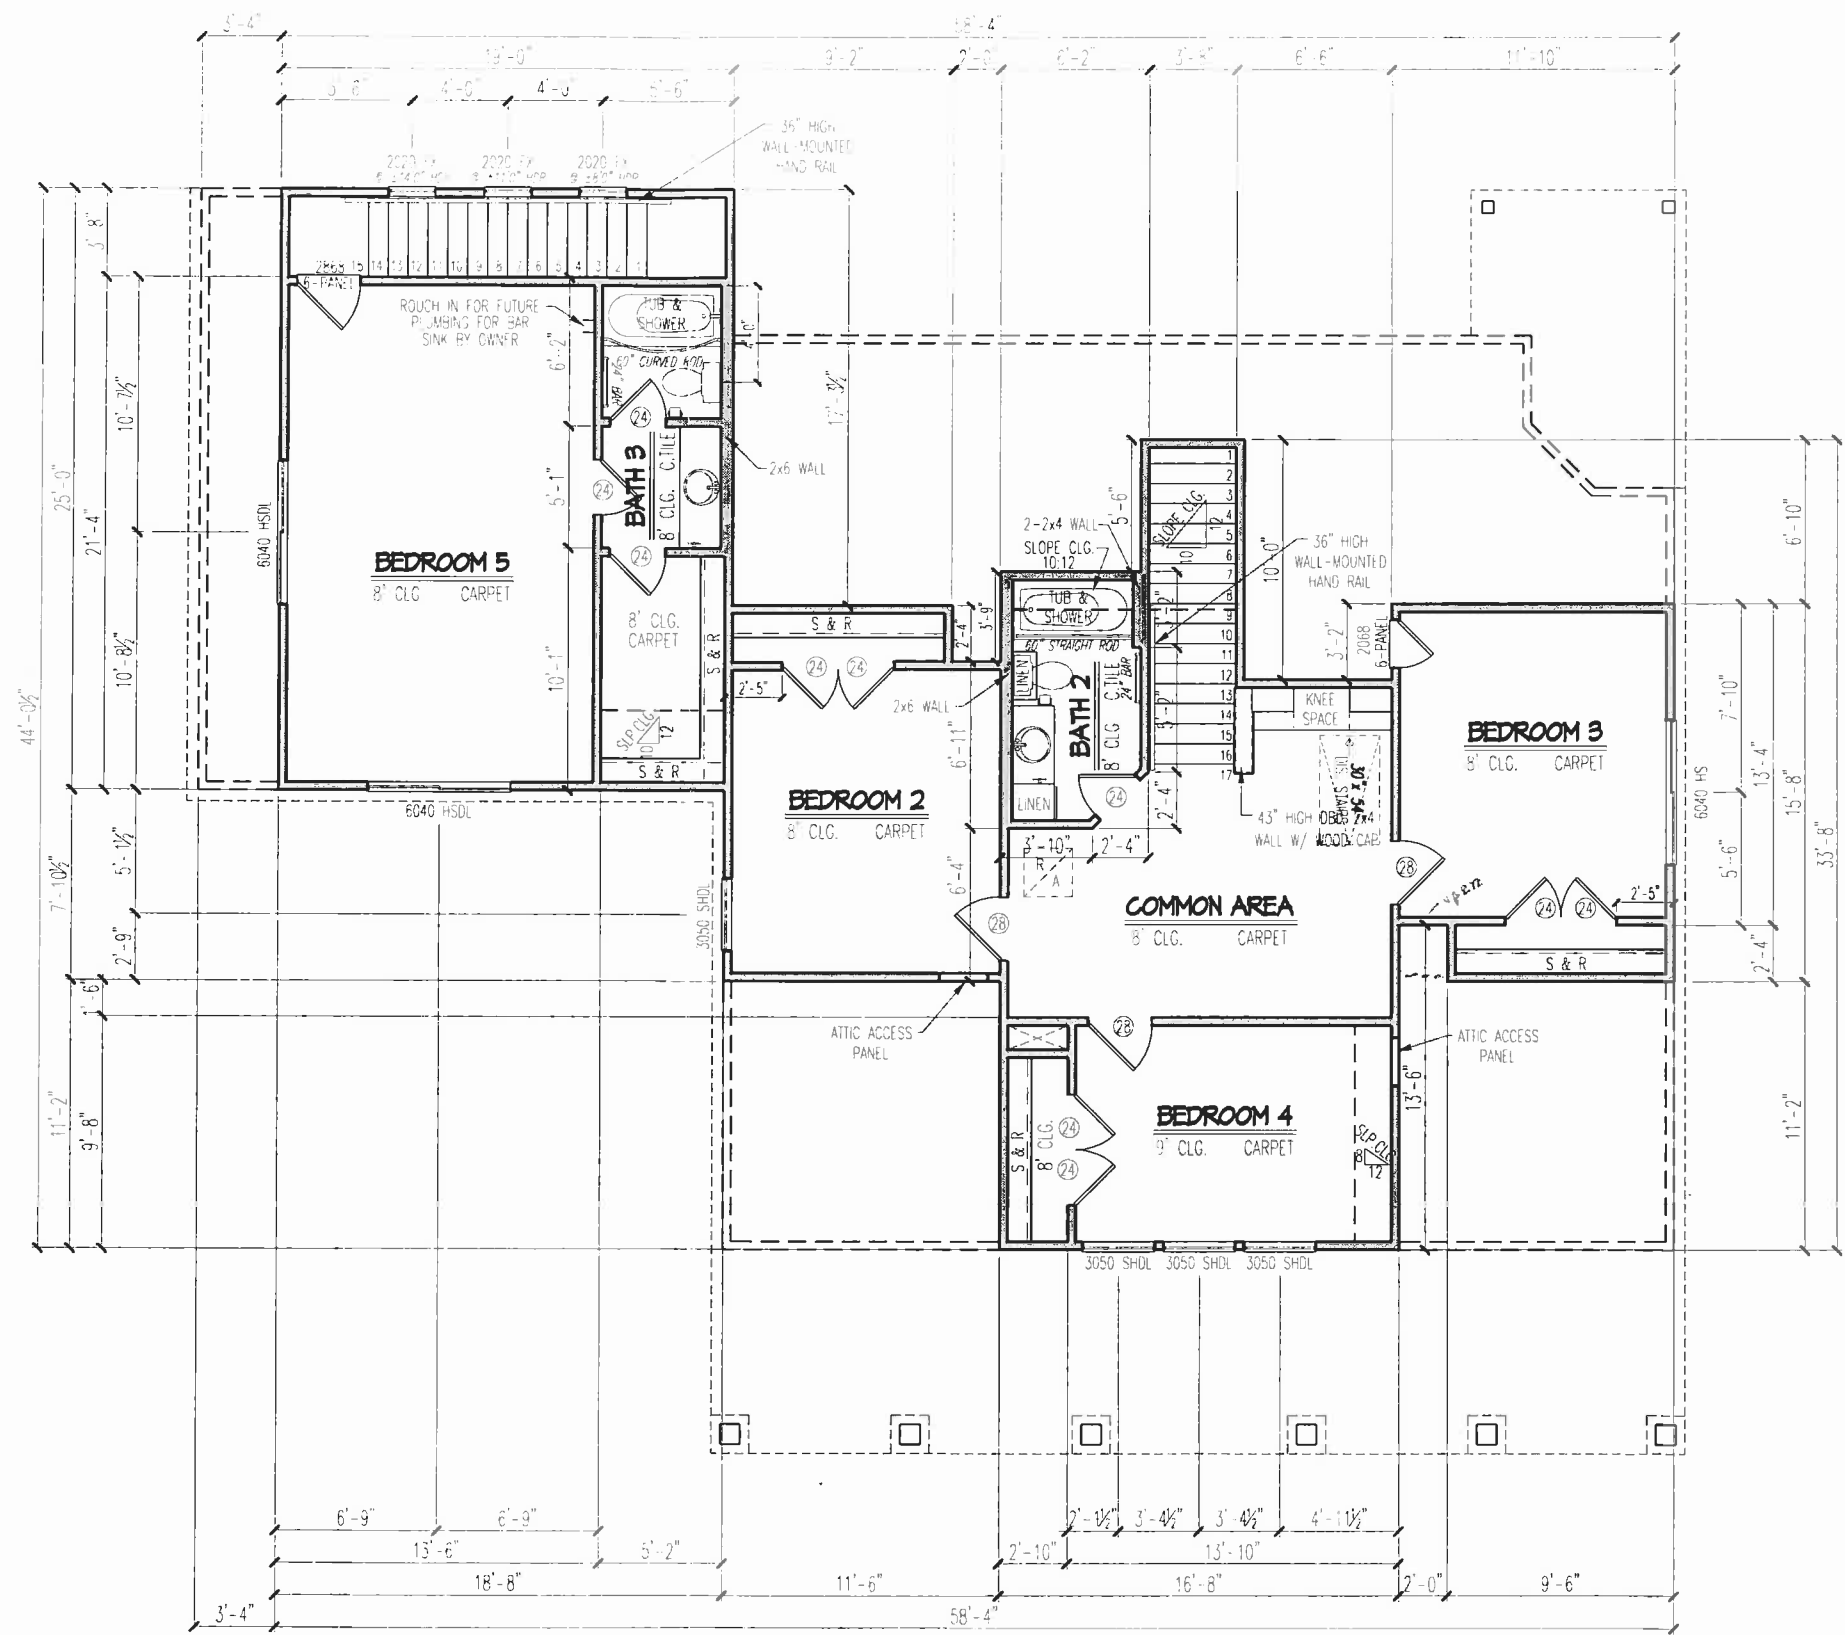

HVAC NOTE:
FRESH AIR INTAKE
SHALL BE VENTED
THRU GABLE WALL

- TOWEL BARS TO BE BLOCKED & MOUNTED @ 54" AFF.
- TOILET PAPER HOLDER TO BE BLOCKED & MOUNTED @ 28" AFF.
- ROBE HOOK TO BE BLOCKED & MOUNTED @ 72" AFF
- TOWEL RING TO BE BLOCKED & MOUNTED @ 60" AFF
- SHOWER ROD TO BE BLOCKED & MOUNTED @ 58" ABV TUB DECK

SECOND FLOOR PLAN
Scale: 1/8" = 1'-0"