


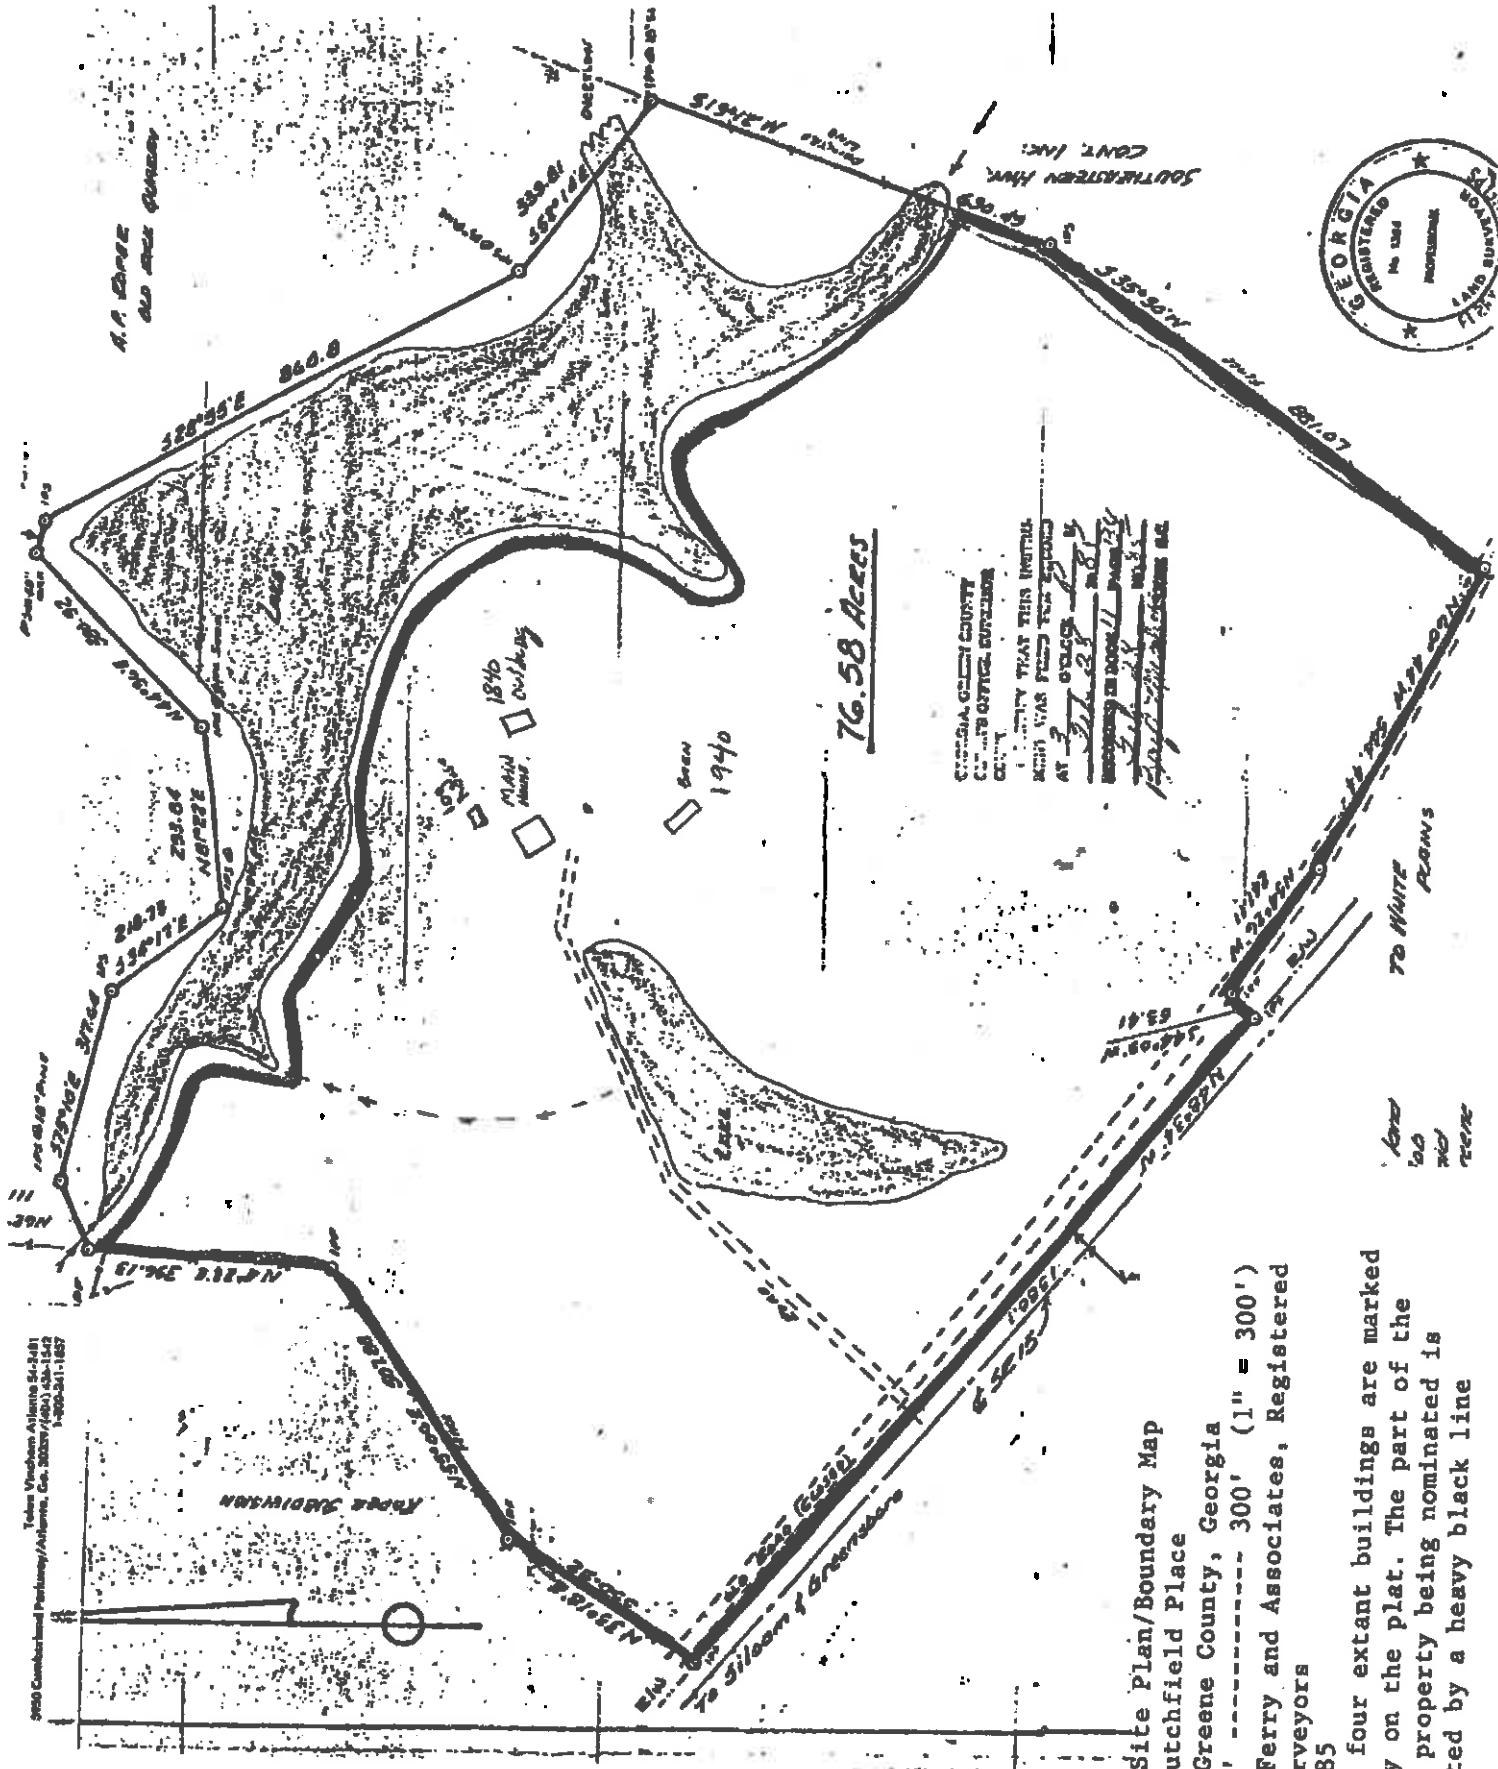

Site Plan/Boundary Map

Moore-Crutchfield Place

Siloam, Greene County, Georgia

Scale: 0' ----- 300' (1" = 300')

Source: Ferry and Associates, Registered Land Surveyors

Date: 1985

Key: The four extant buildings are marked directly on the plat. The part of the platted property being nominated is delineated by a heavy black line