


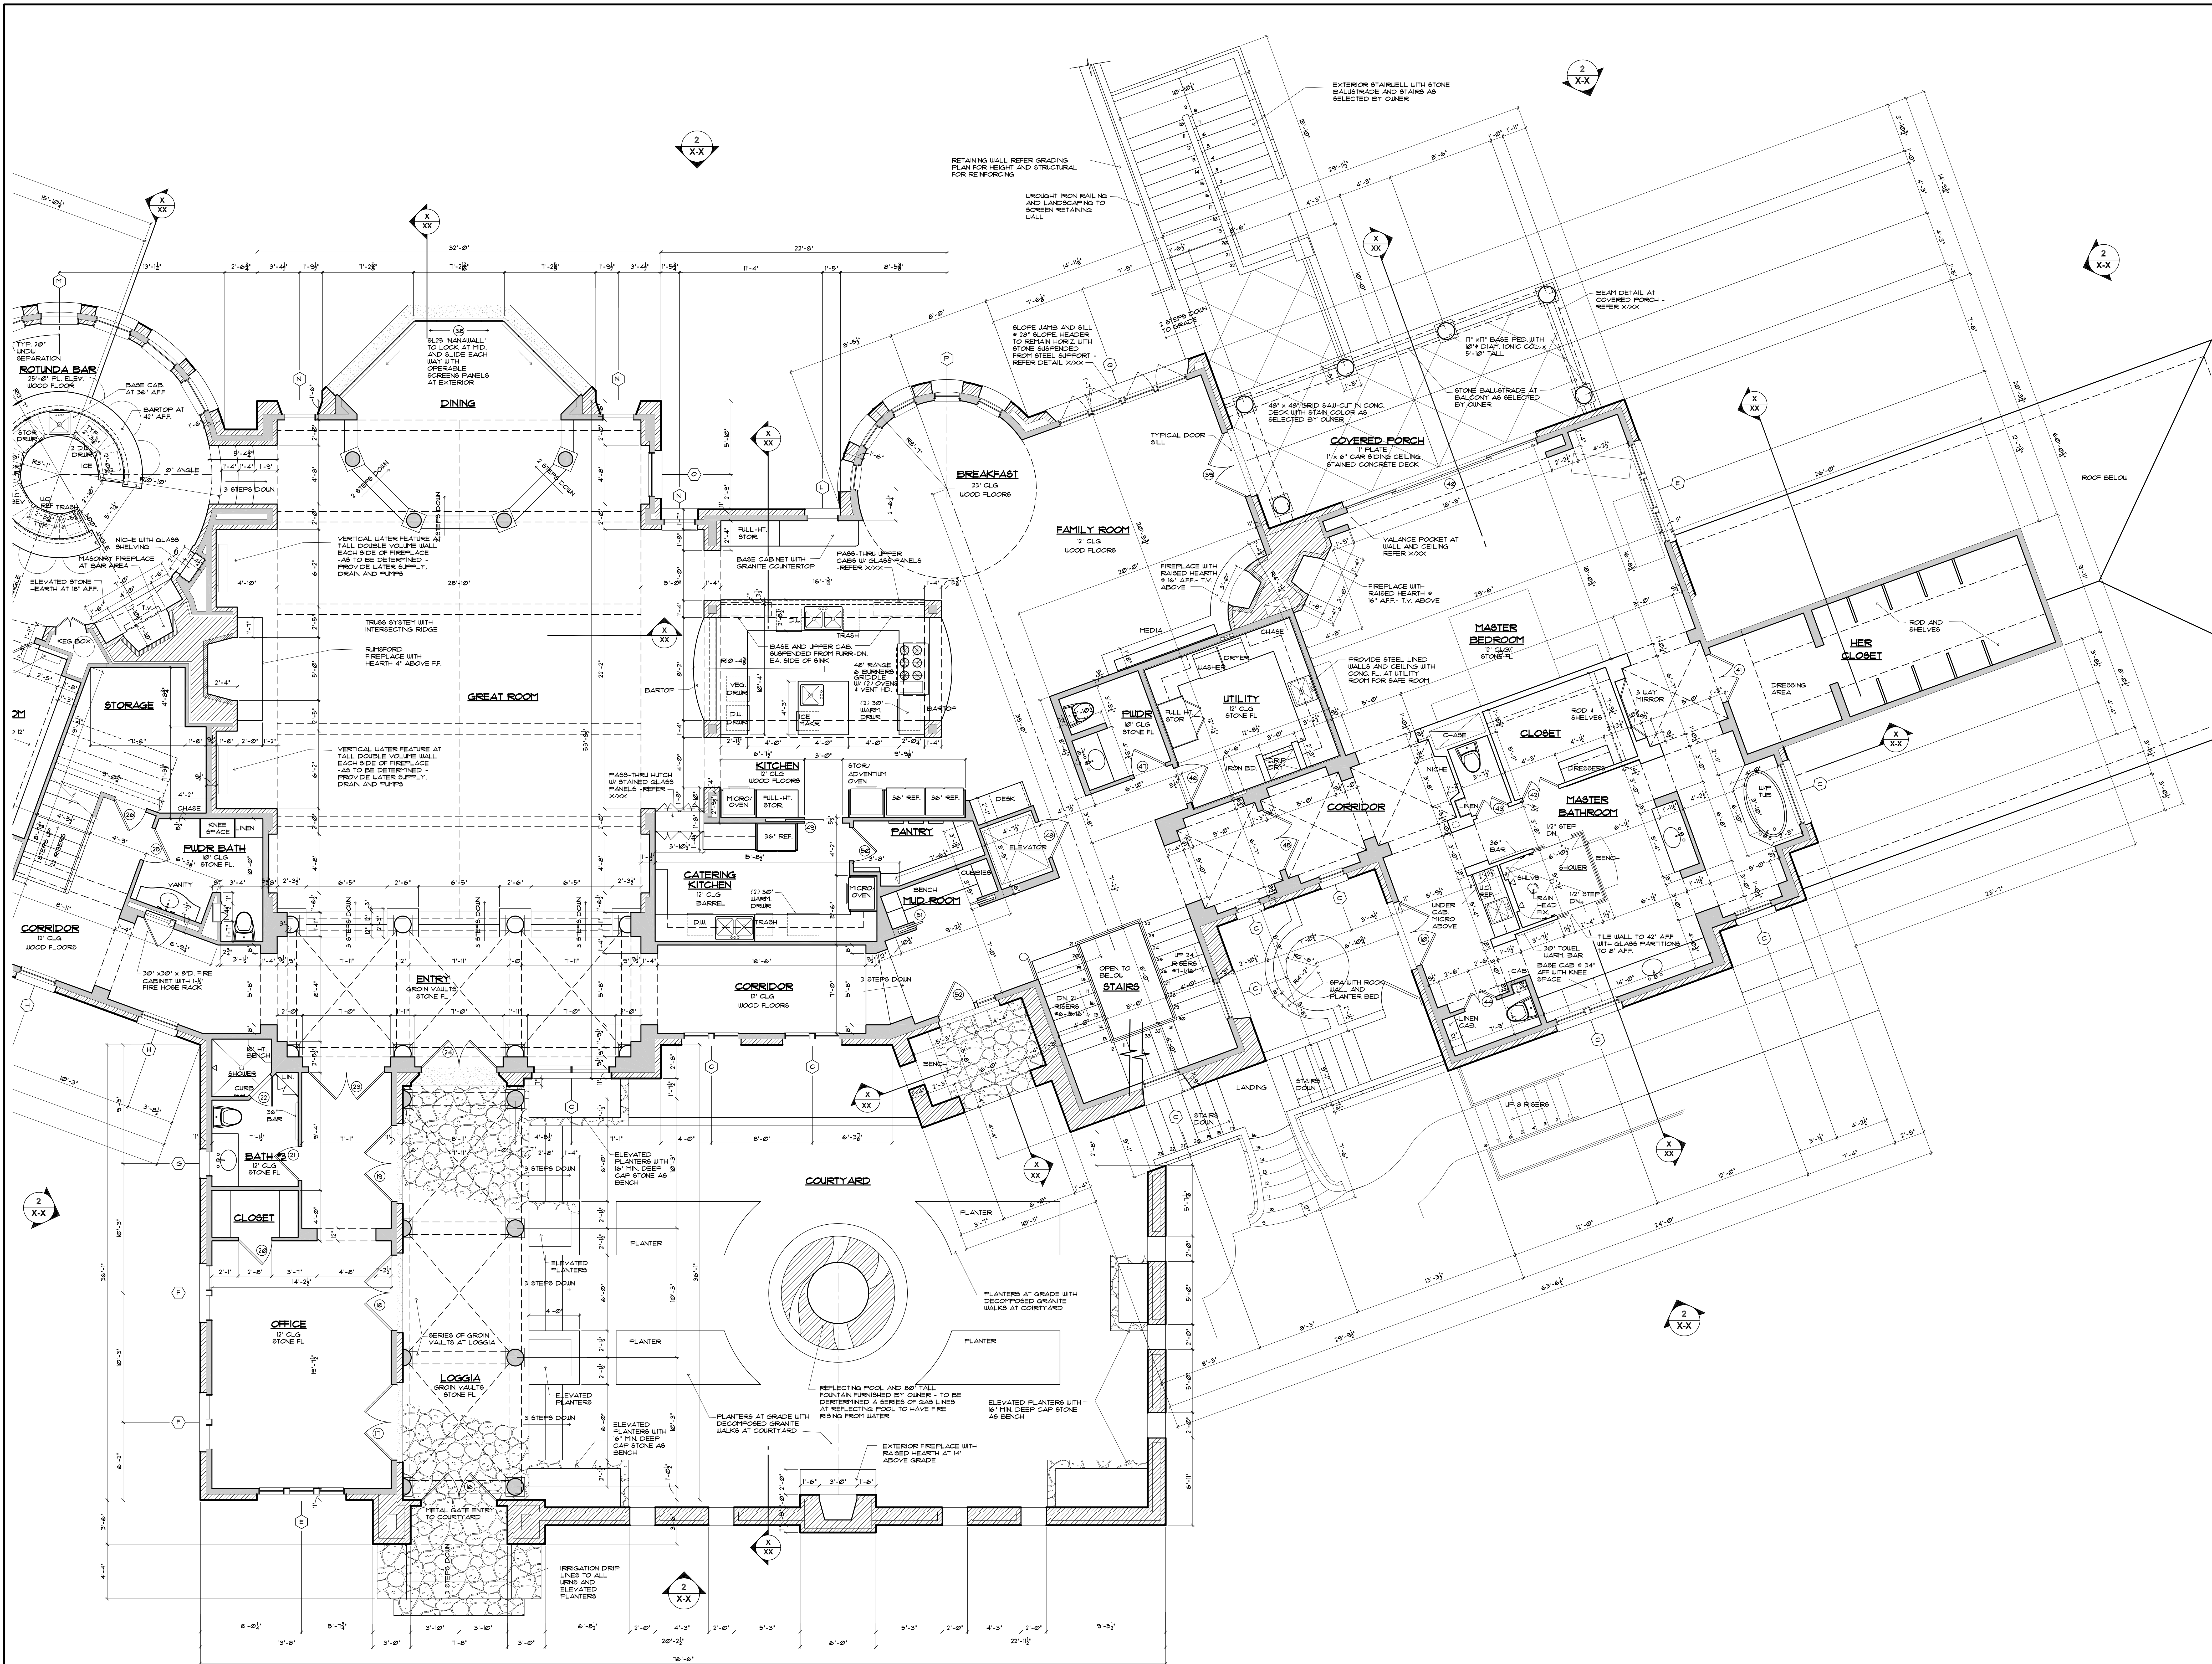

1 PARTIAL FIRST FLOOR PLAN
A-4 SCALE 1/4"=1'-0"