




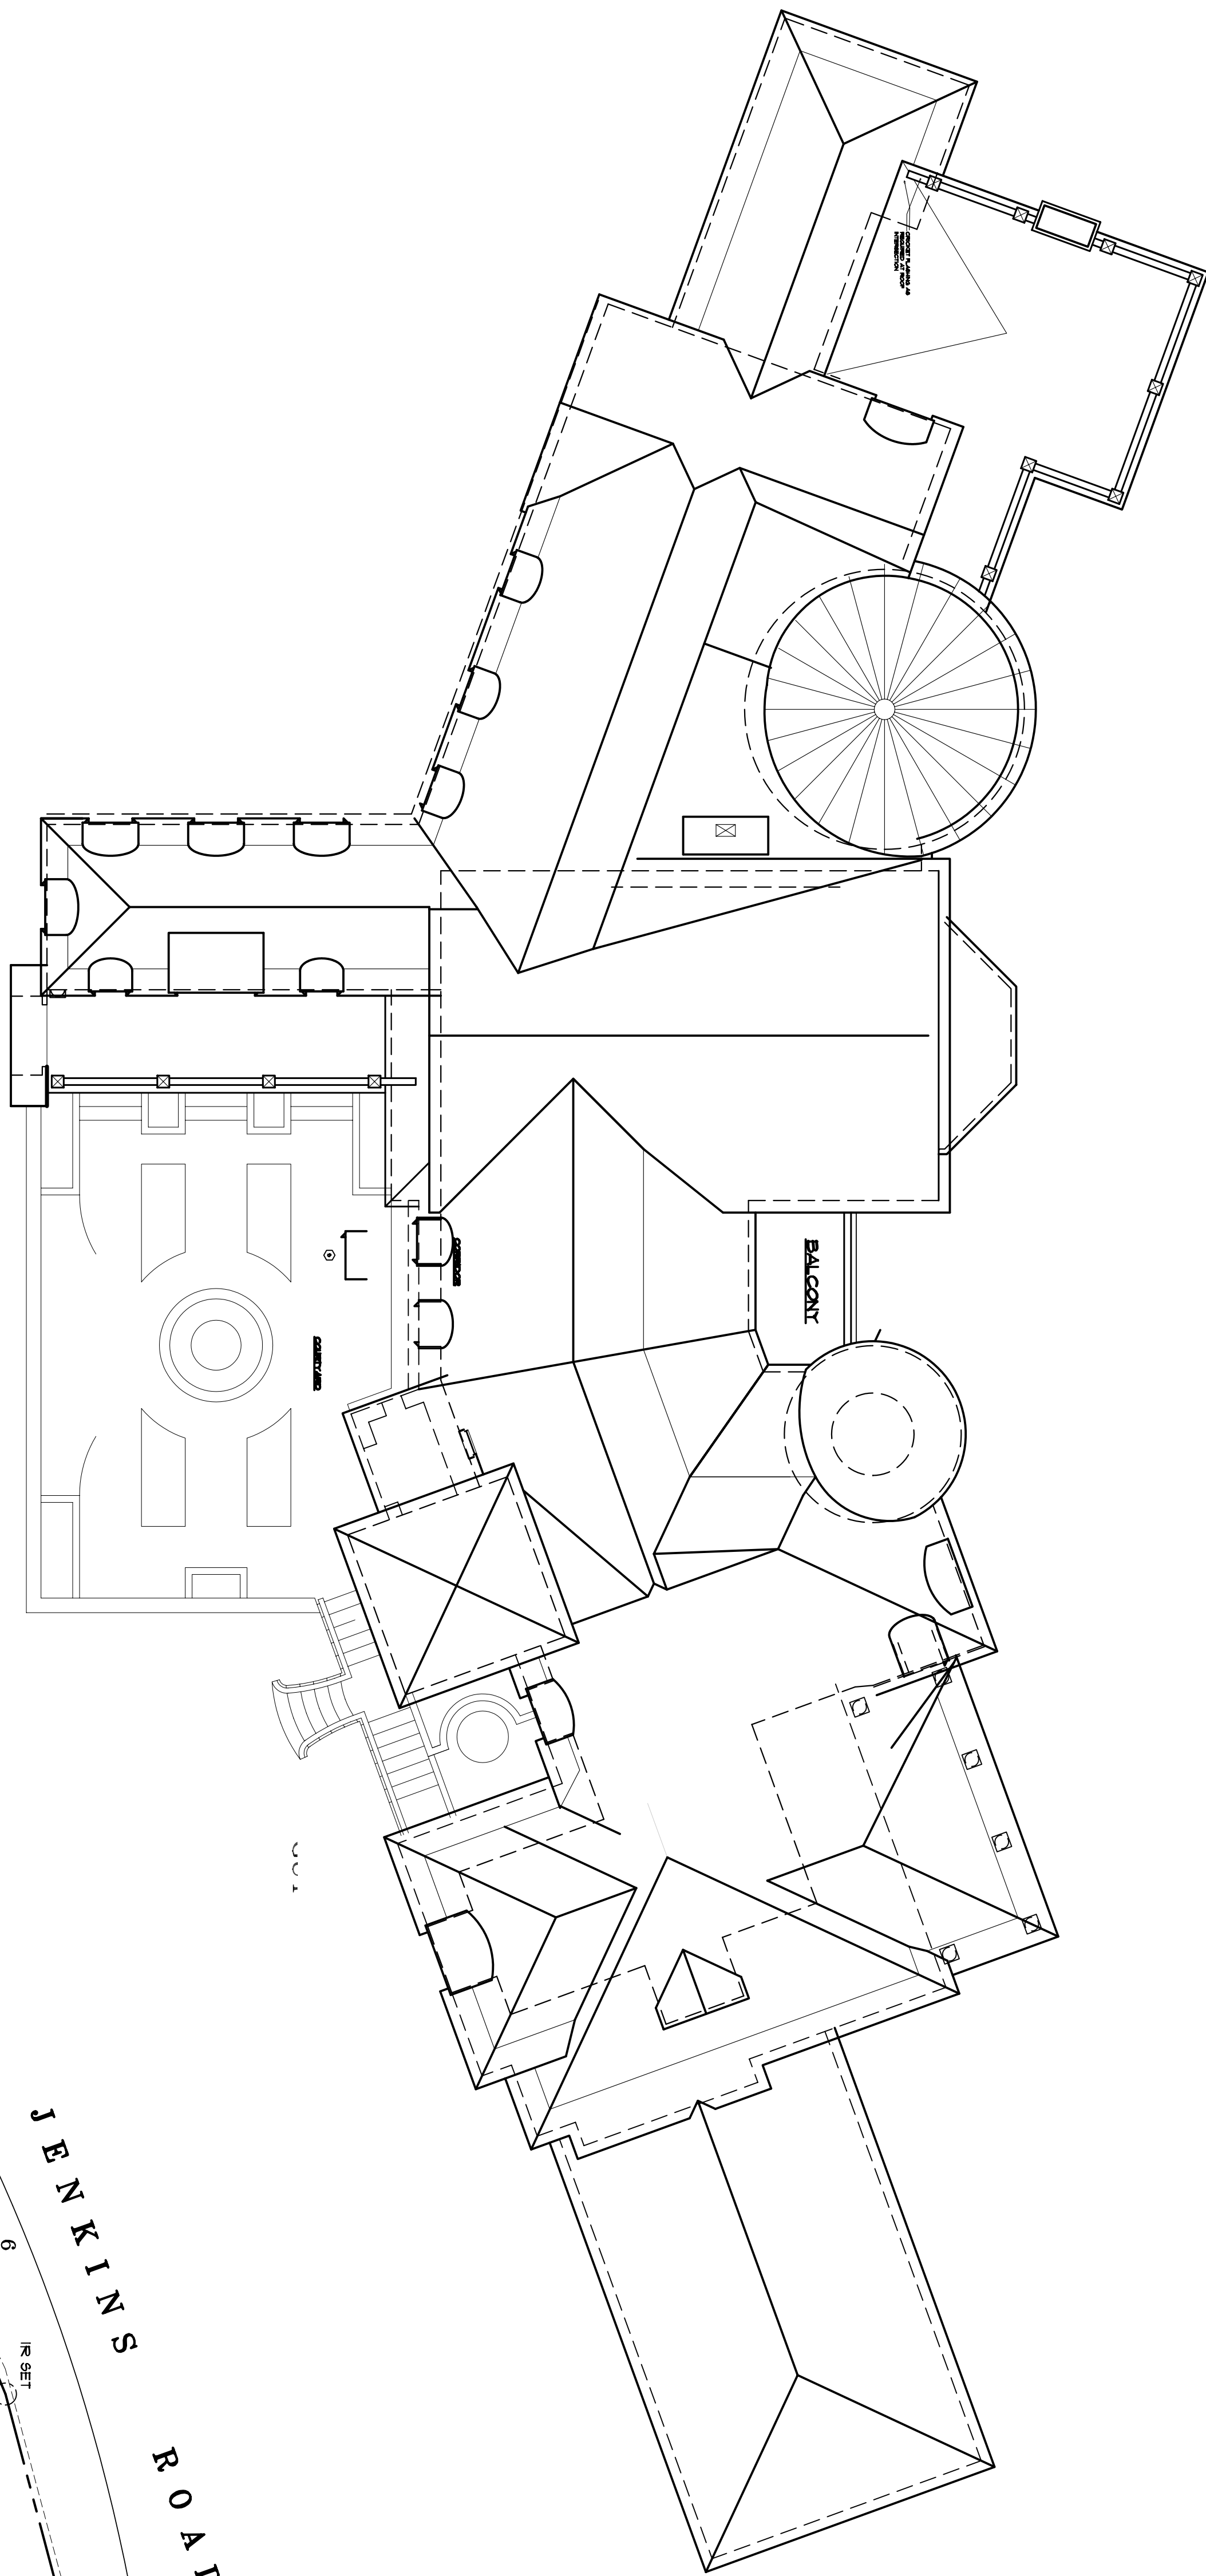

3 ROOF PLAN
A-1 SCALE 1/8"=1'-0"

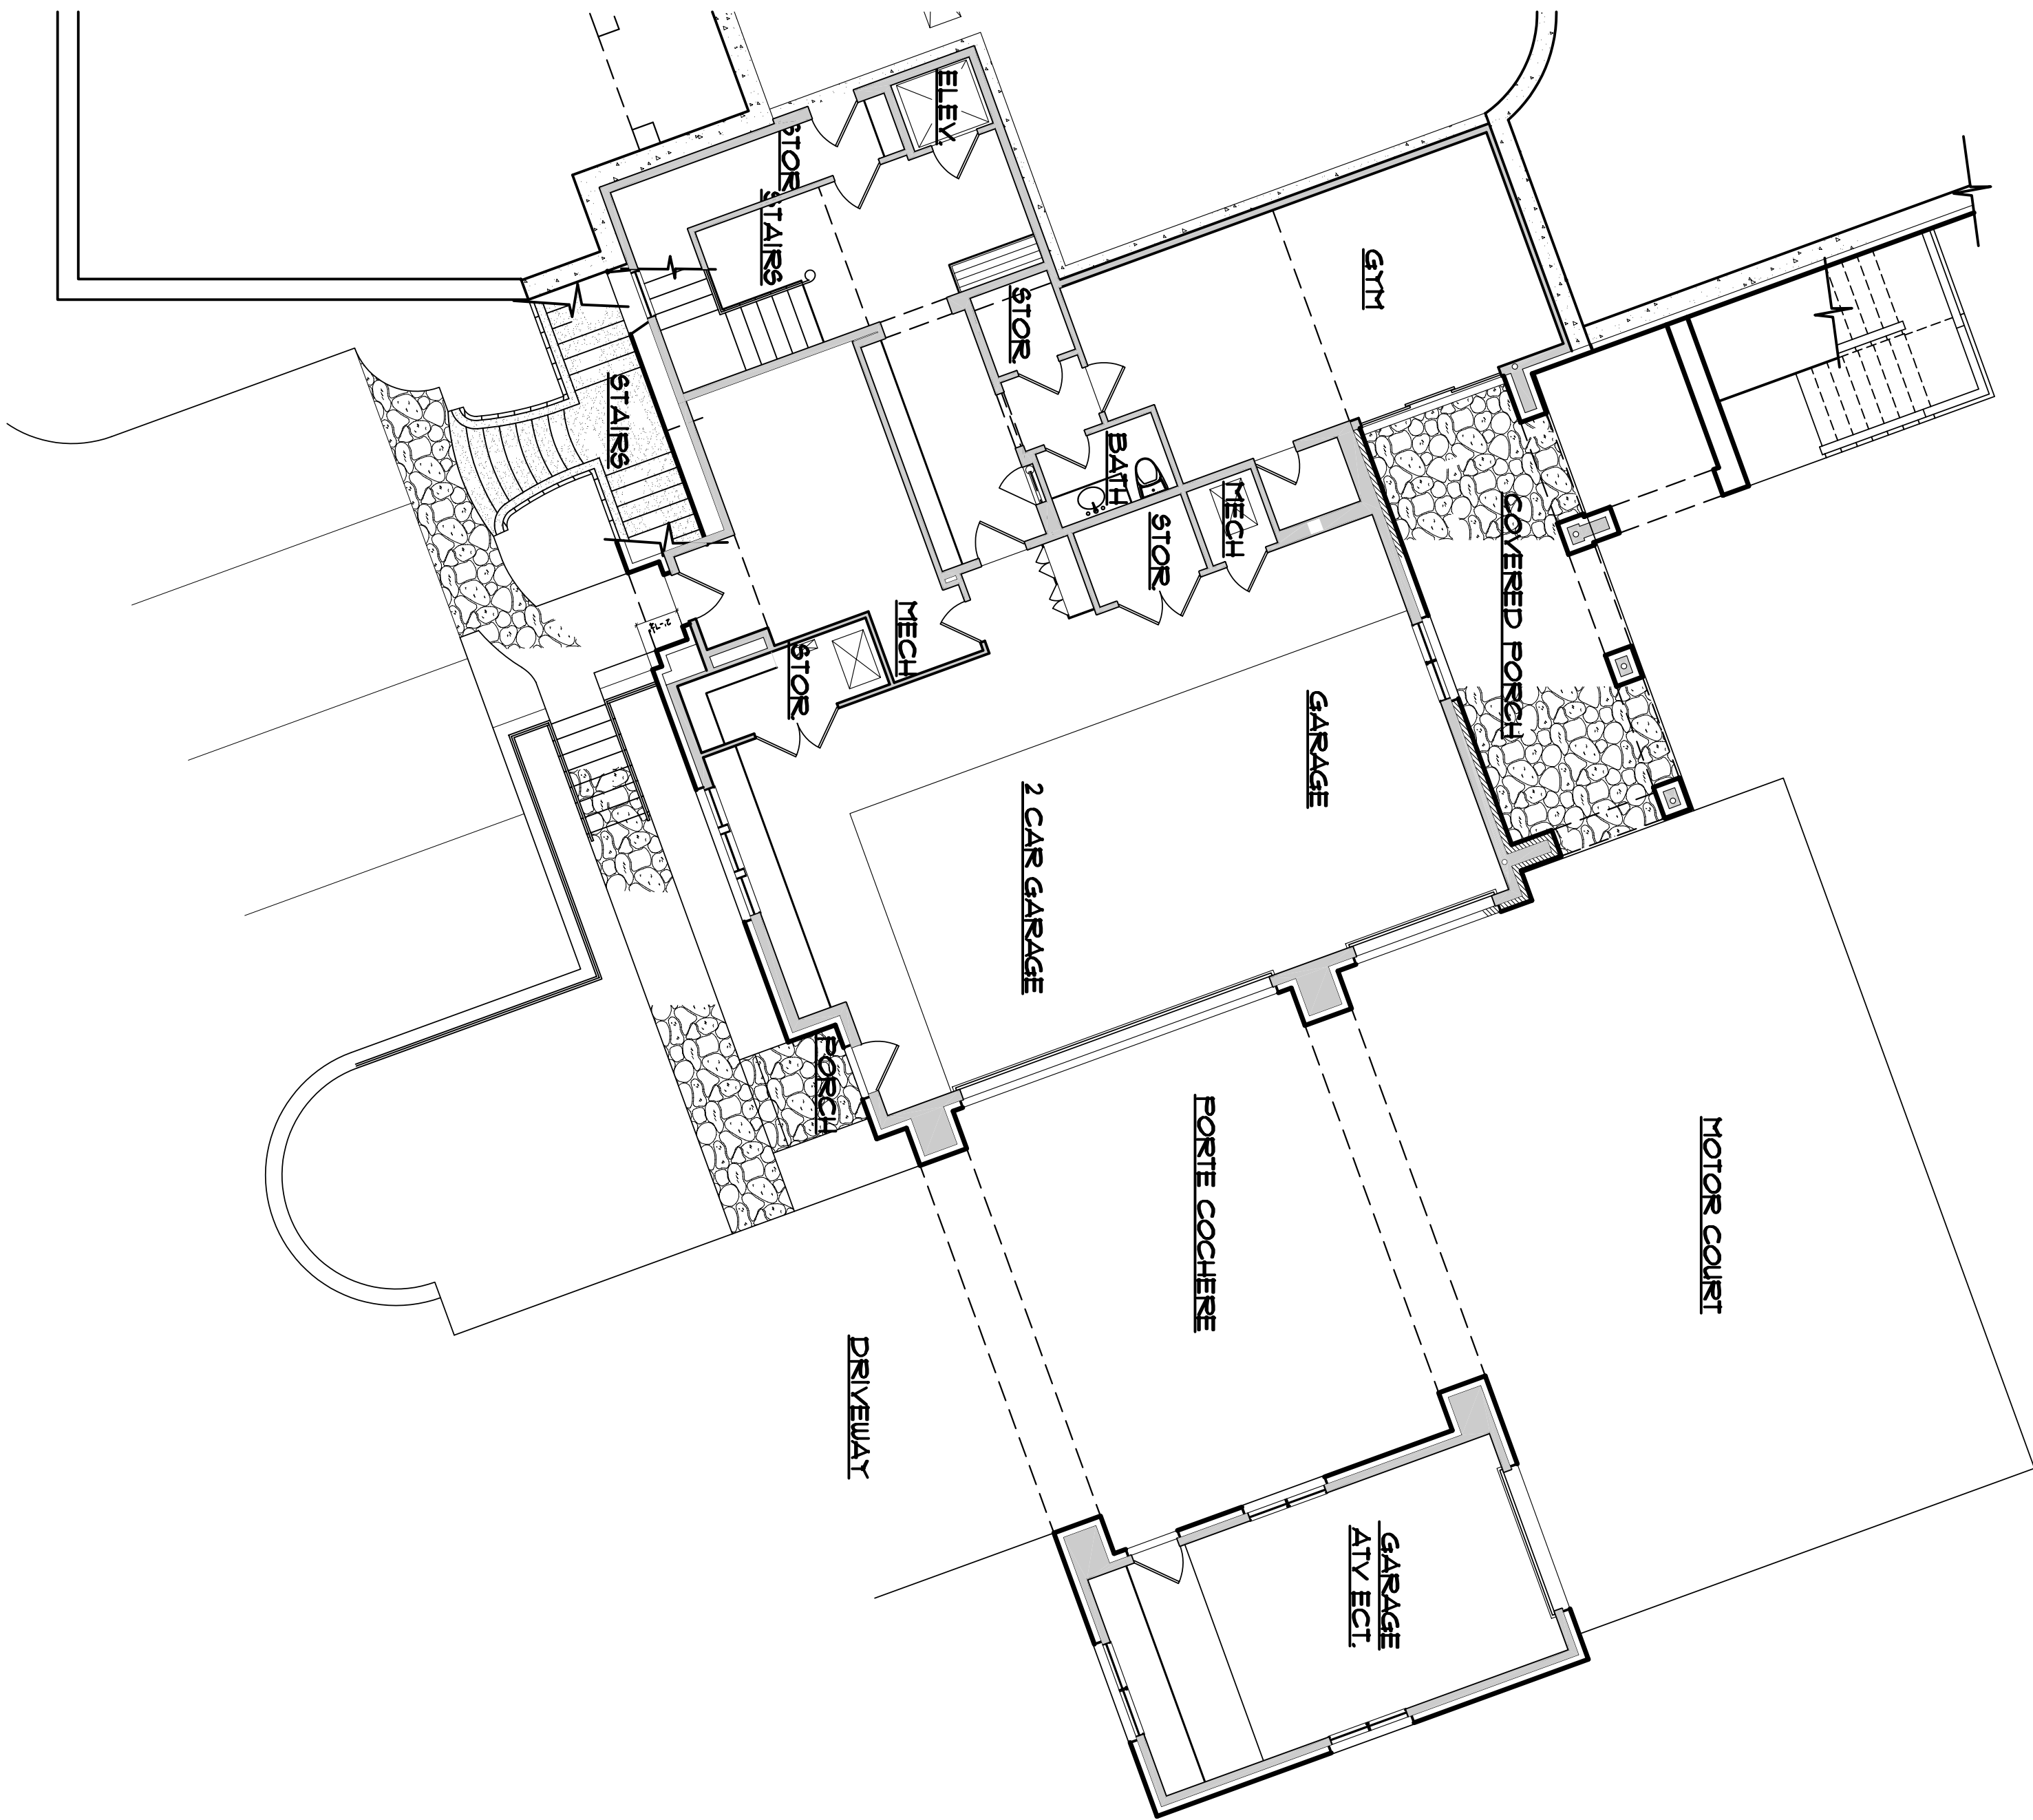

2 BASEMENT FLOOR PLAN
A-1 SCALE 1/8"=1'-0"

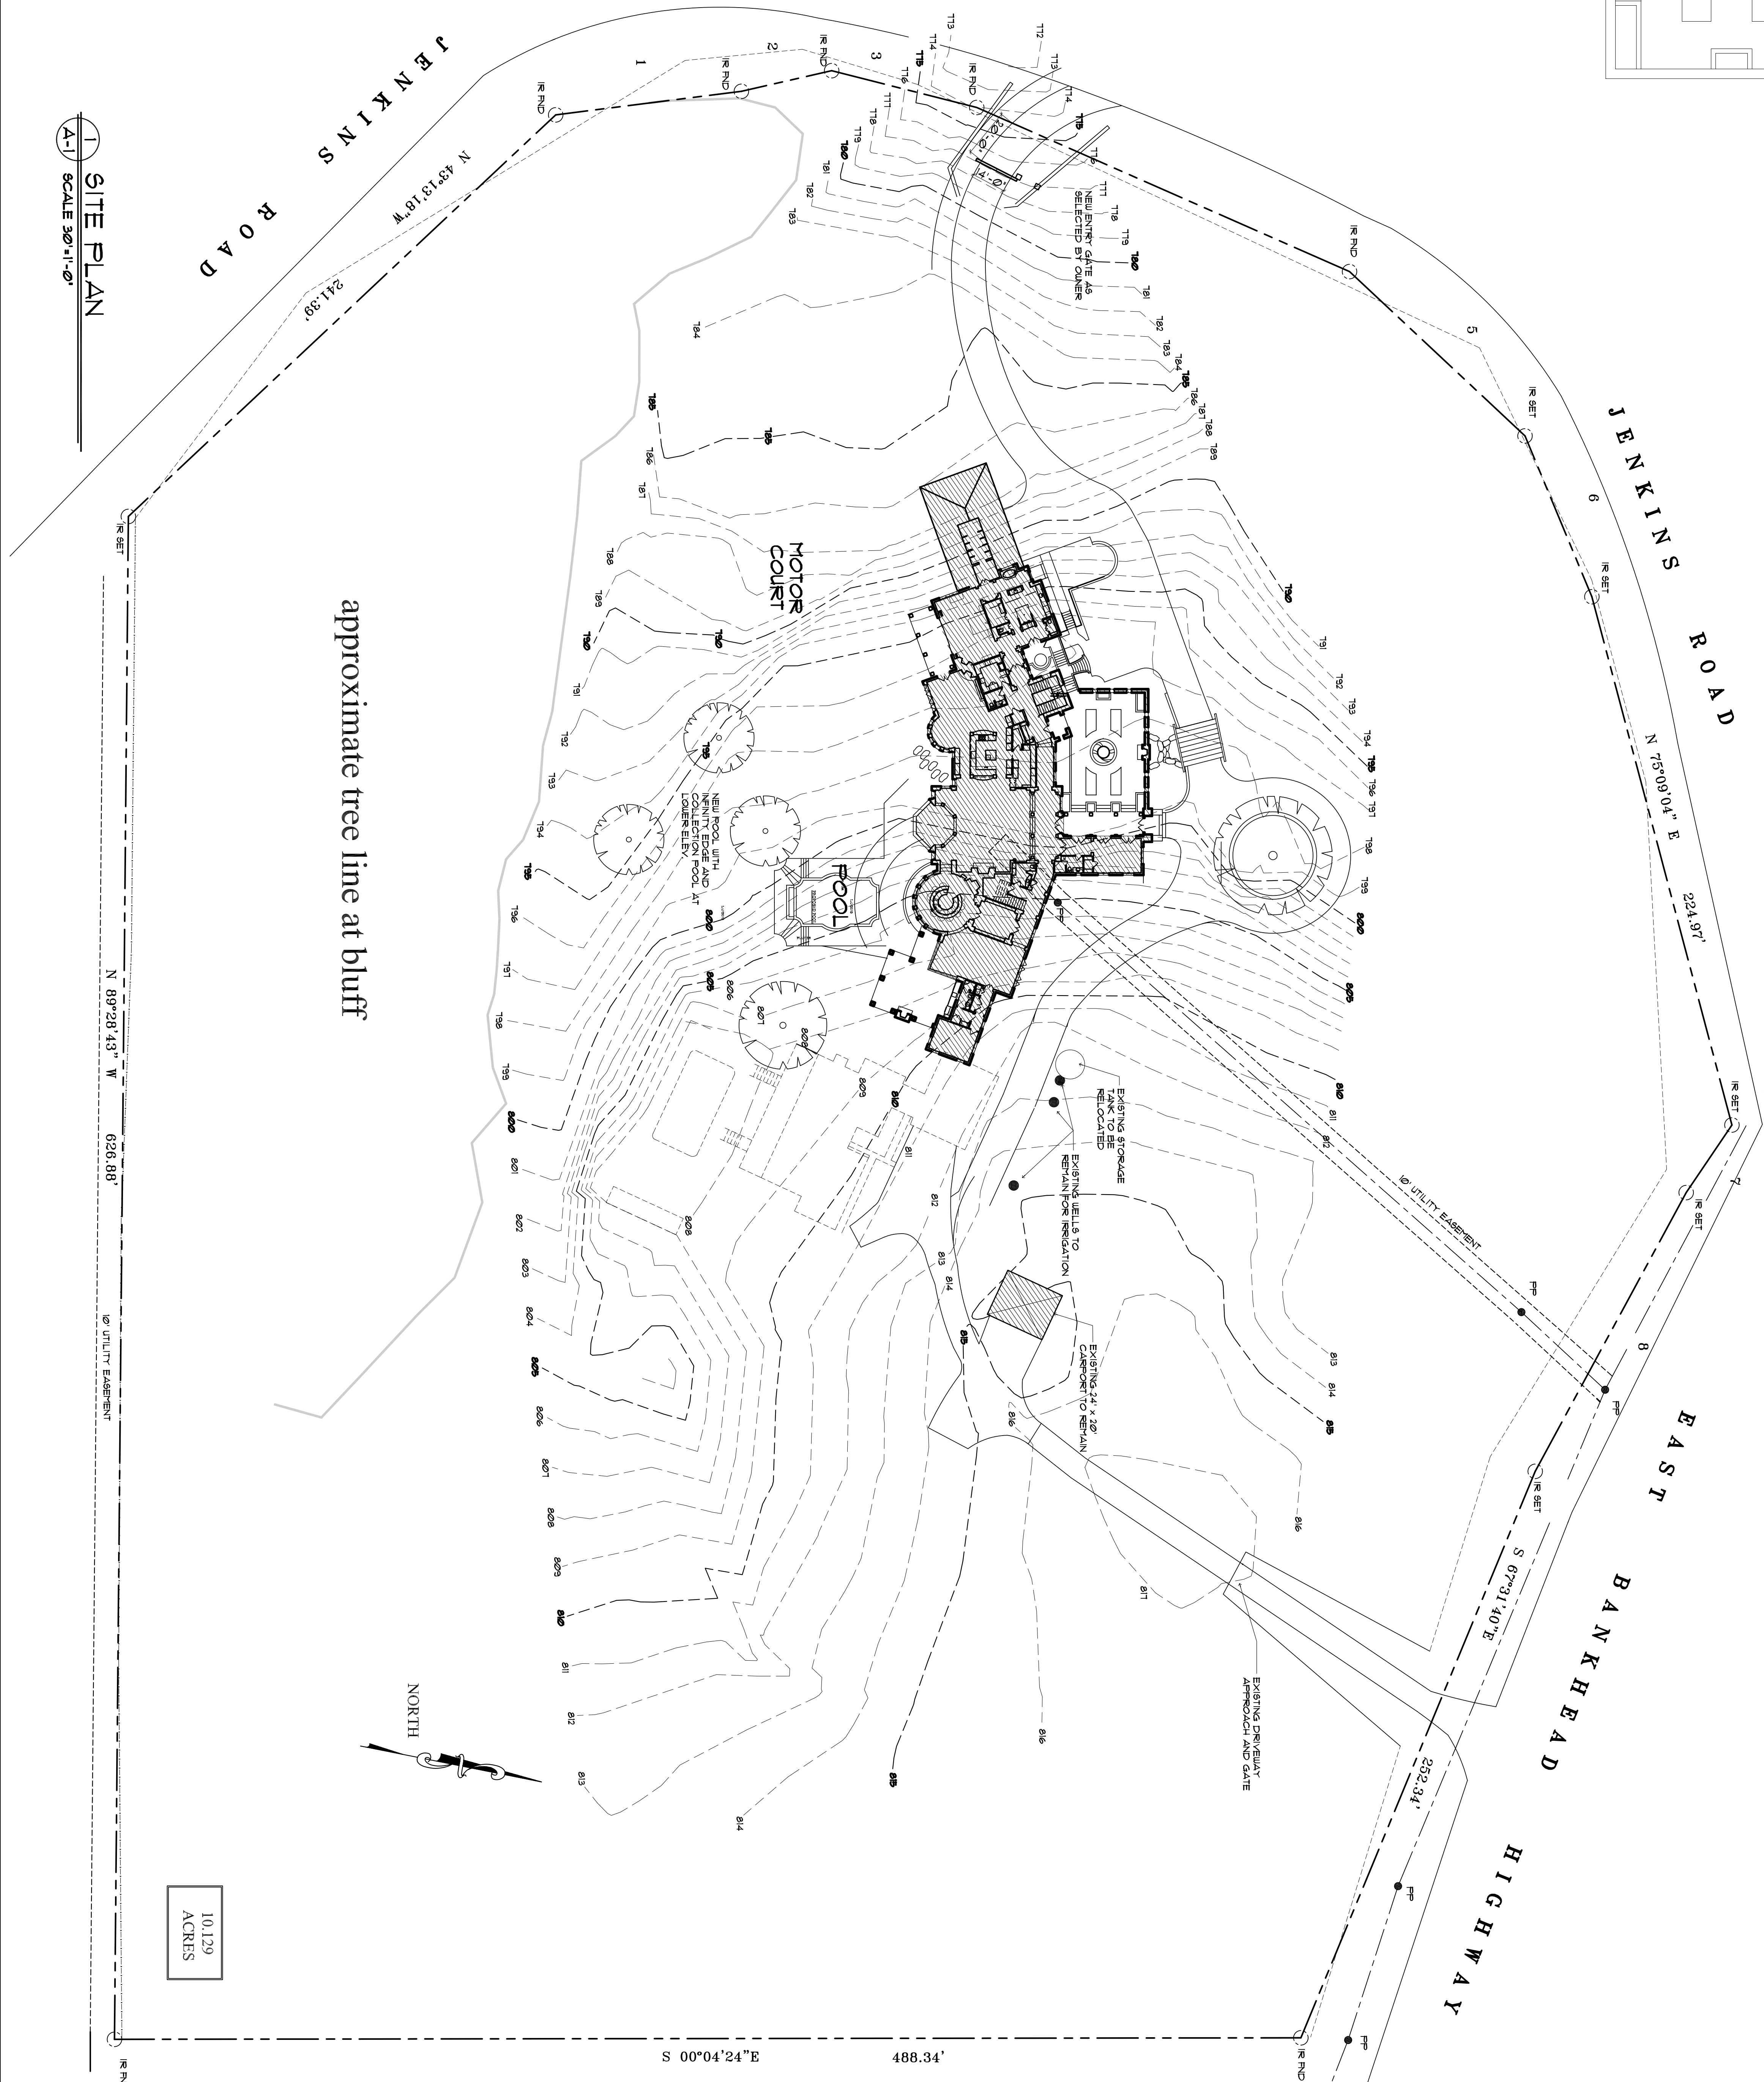

1 SITE PLAN
A-1 SCALE 3/8"=1'-0"