


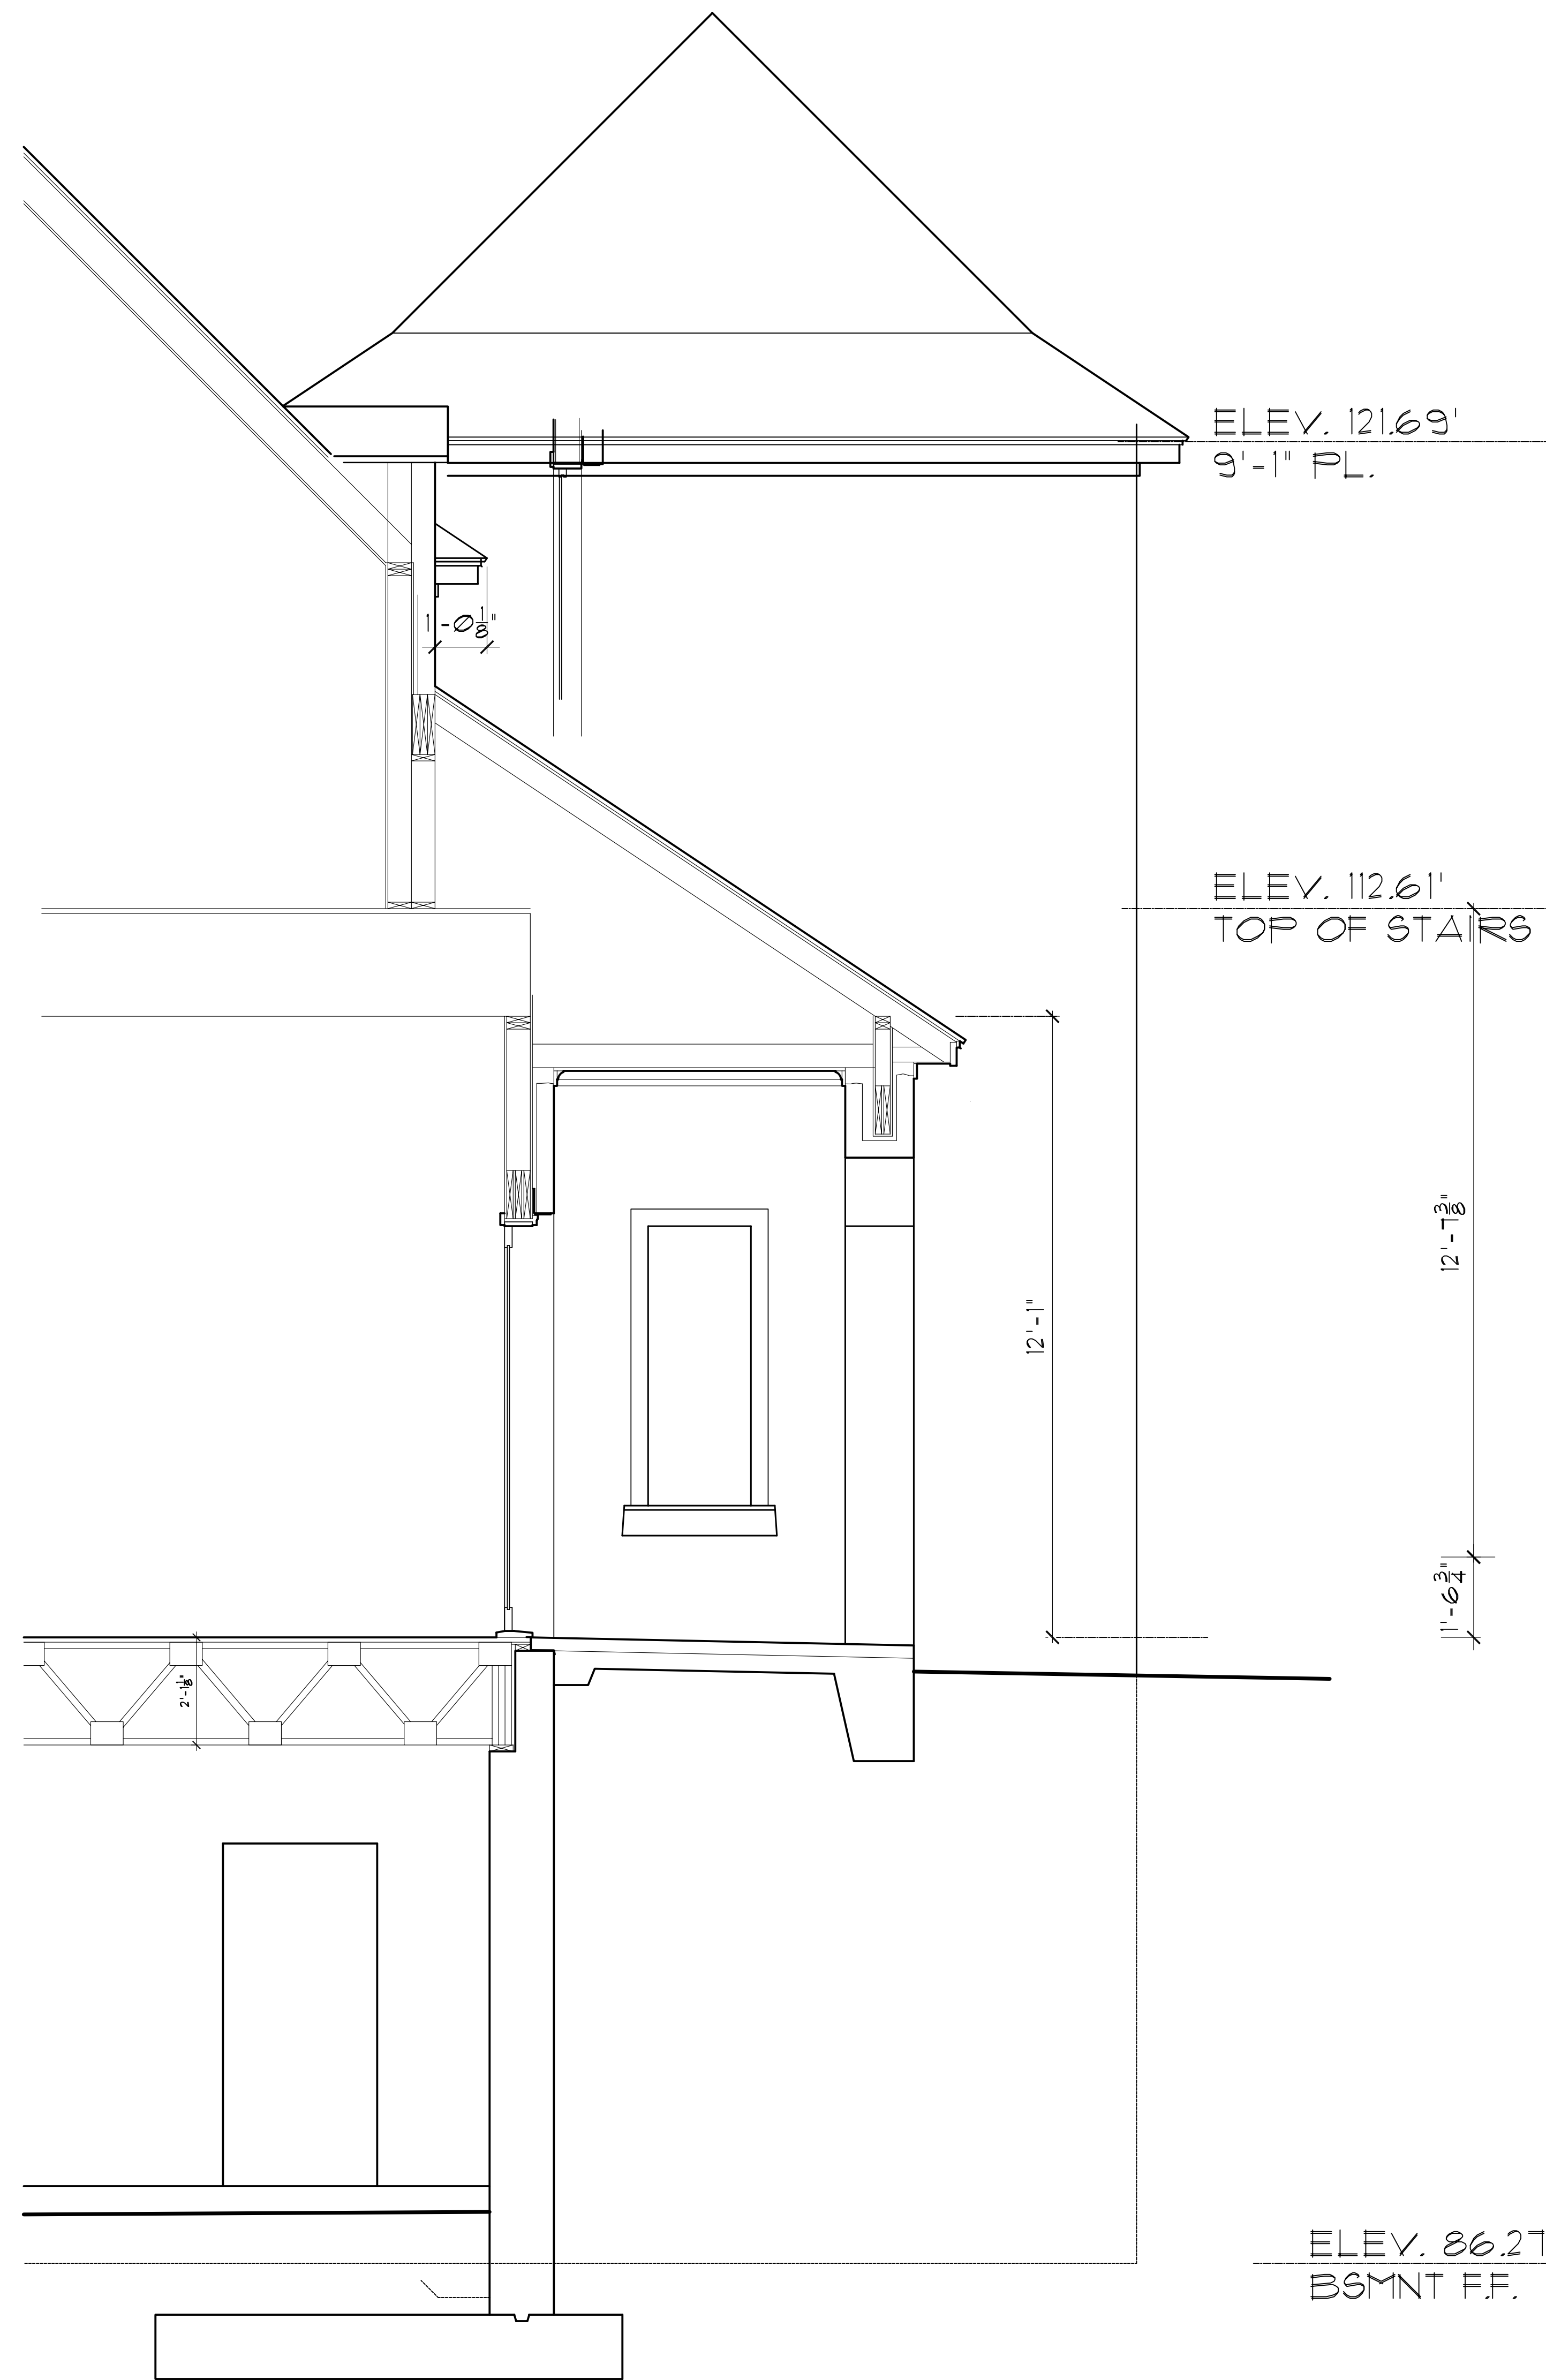

3 SECTION AT SIDE DOOR/ CTYD
A-B SCALE 1/2"=1'-0"



2 PARTIAL REAR ELEVATION
A-B SCALE 1/4"=1'-0"



SOUTH ELEVATION AT GARAGE
A-B SCALE 1/4"=1'-0"

A Proposed New Residence for :
Marc and Beth Walraven
8460 Bankhead Hwy, Parker County, Texas

DRAWN BY:
JC/AD
DATE:
1/24/09
REVISION:
UPDATED SET RELEASE
FREL11.BIDS 9/29/09
BLDR1106 9/19/09

SHEET
A-8
OF 8 SHEETS

Collison Design Group
ARCHITECTS
10000 W. 10TH AVE. SUITE 100
DENVER, CO 80231
PHONE: 303.733.2214 FAX: 303.733.7145 EMAIL: COLLISONDENVER@GMAIL.COM