



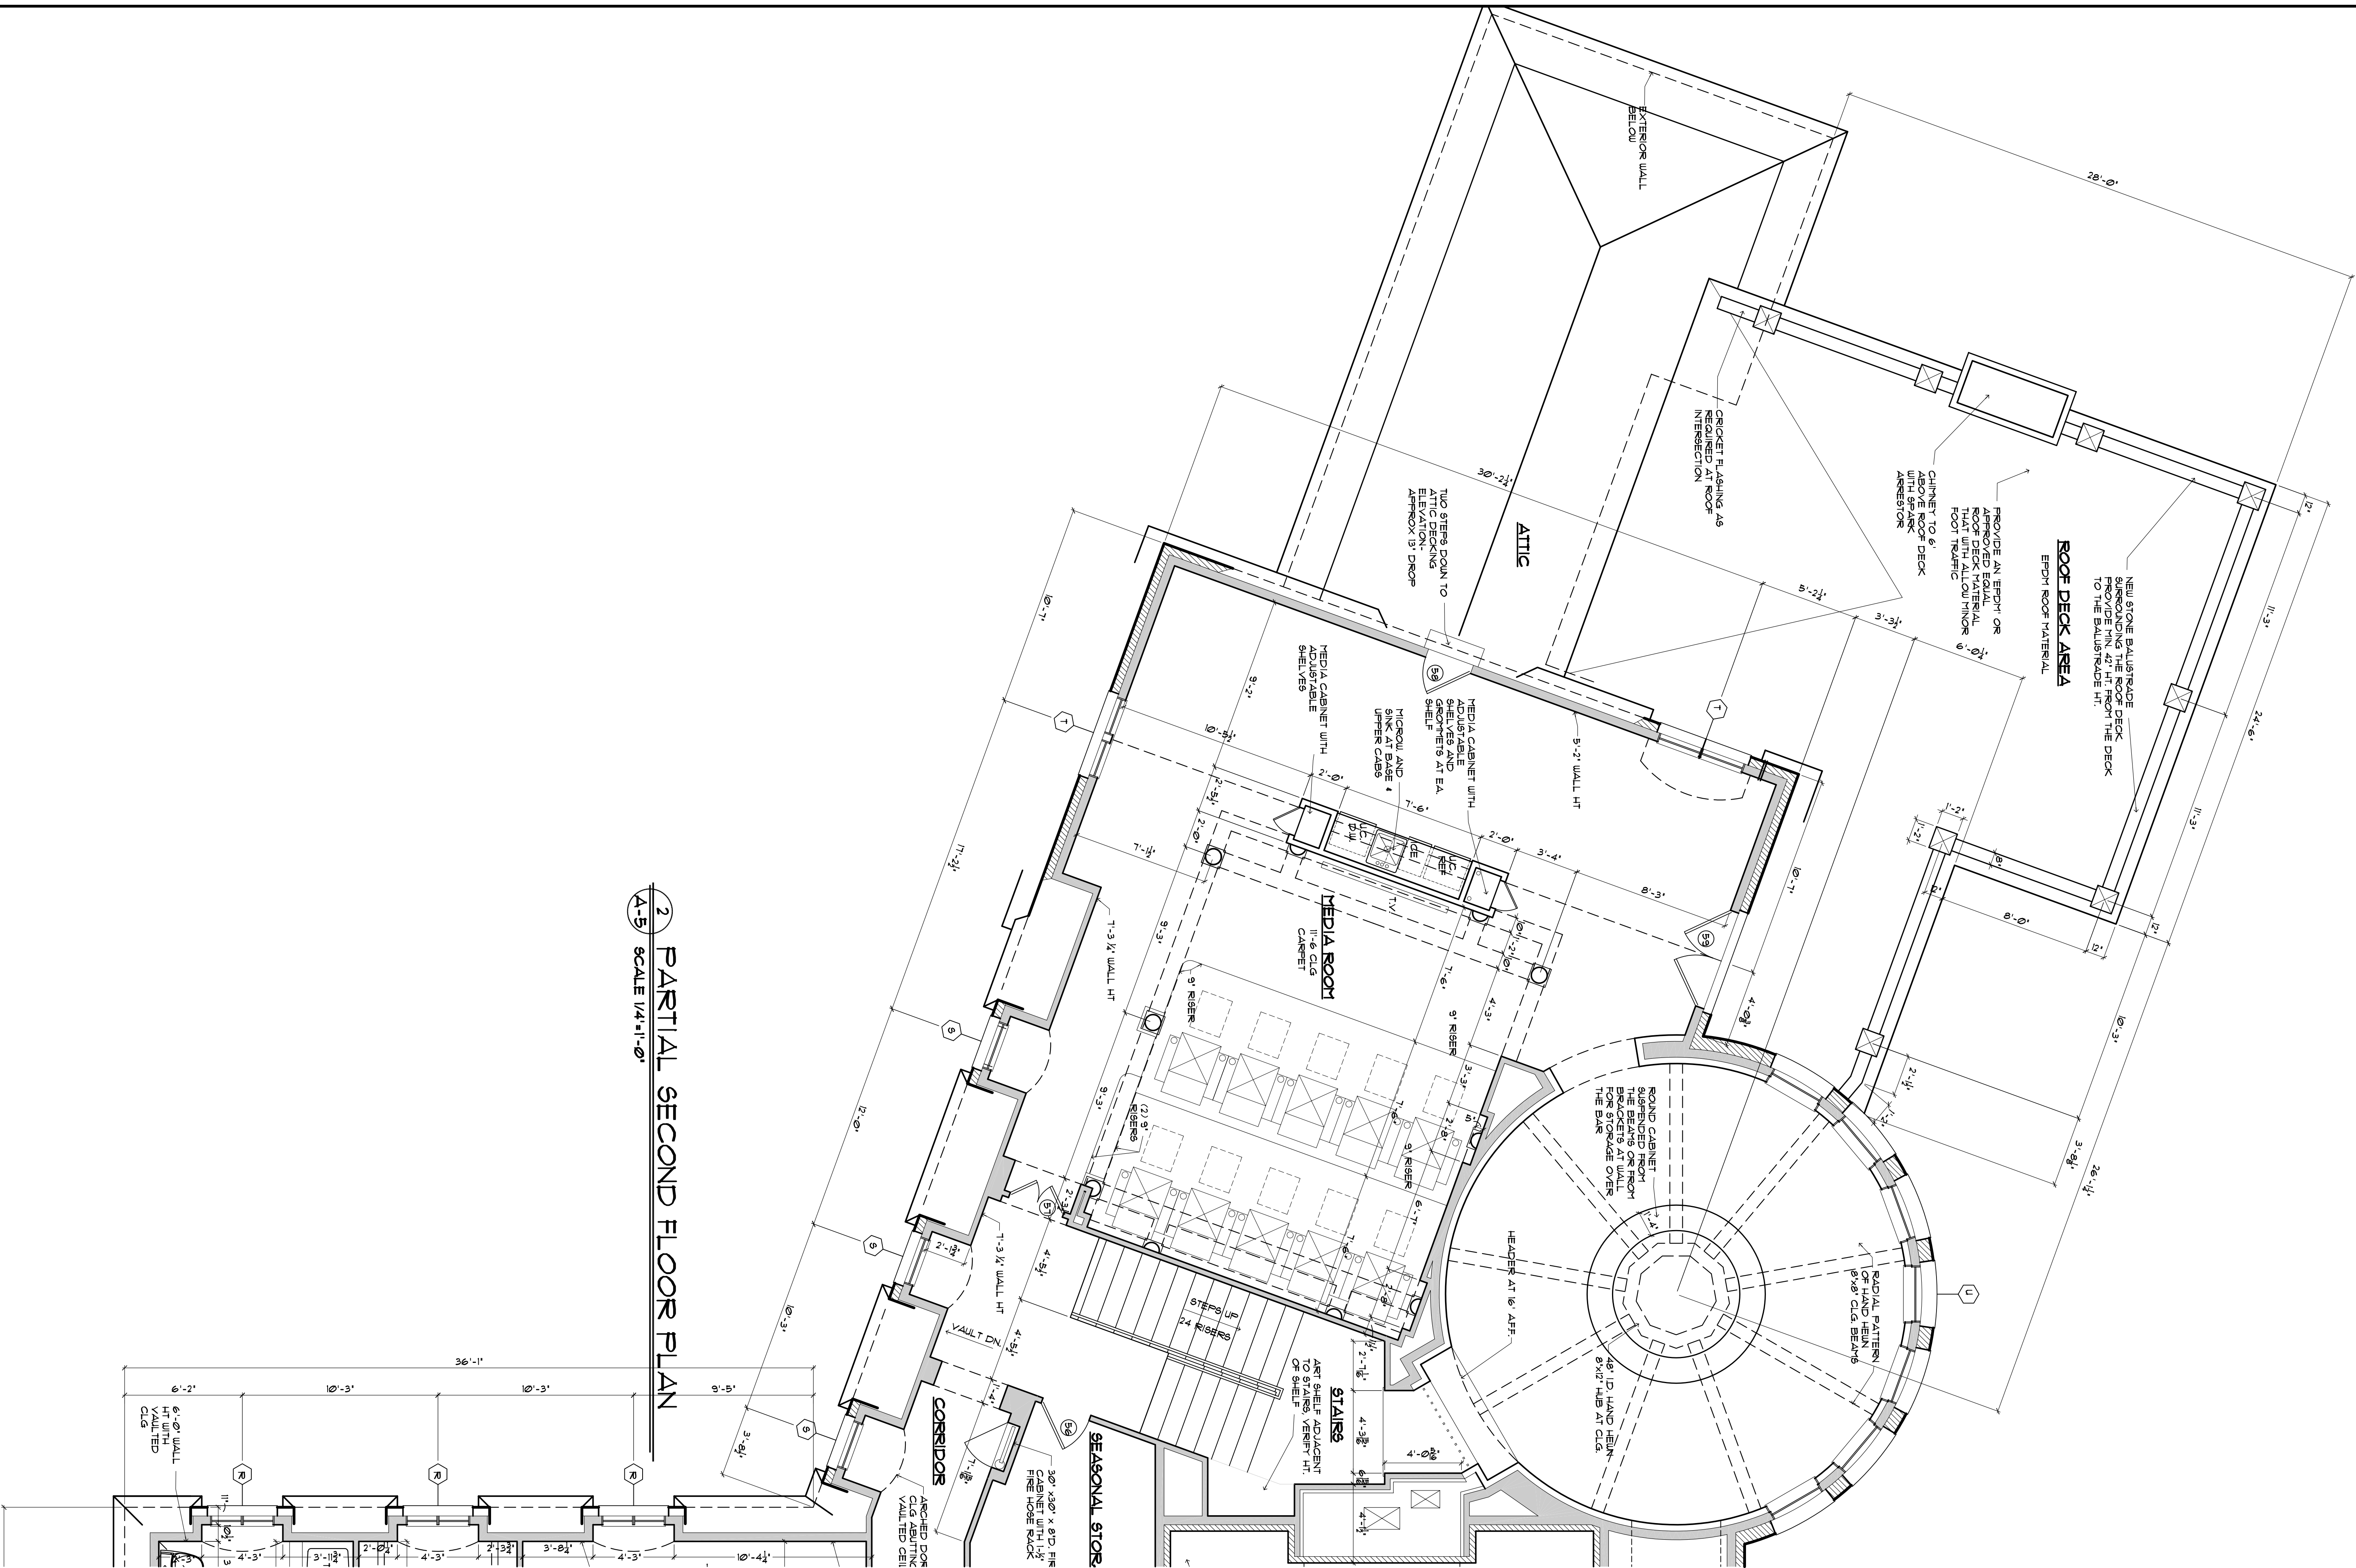

2 PARTIAL SECOND FLOOR PLAN
SCALE 1/4" = 1'-0"

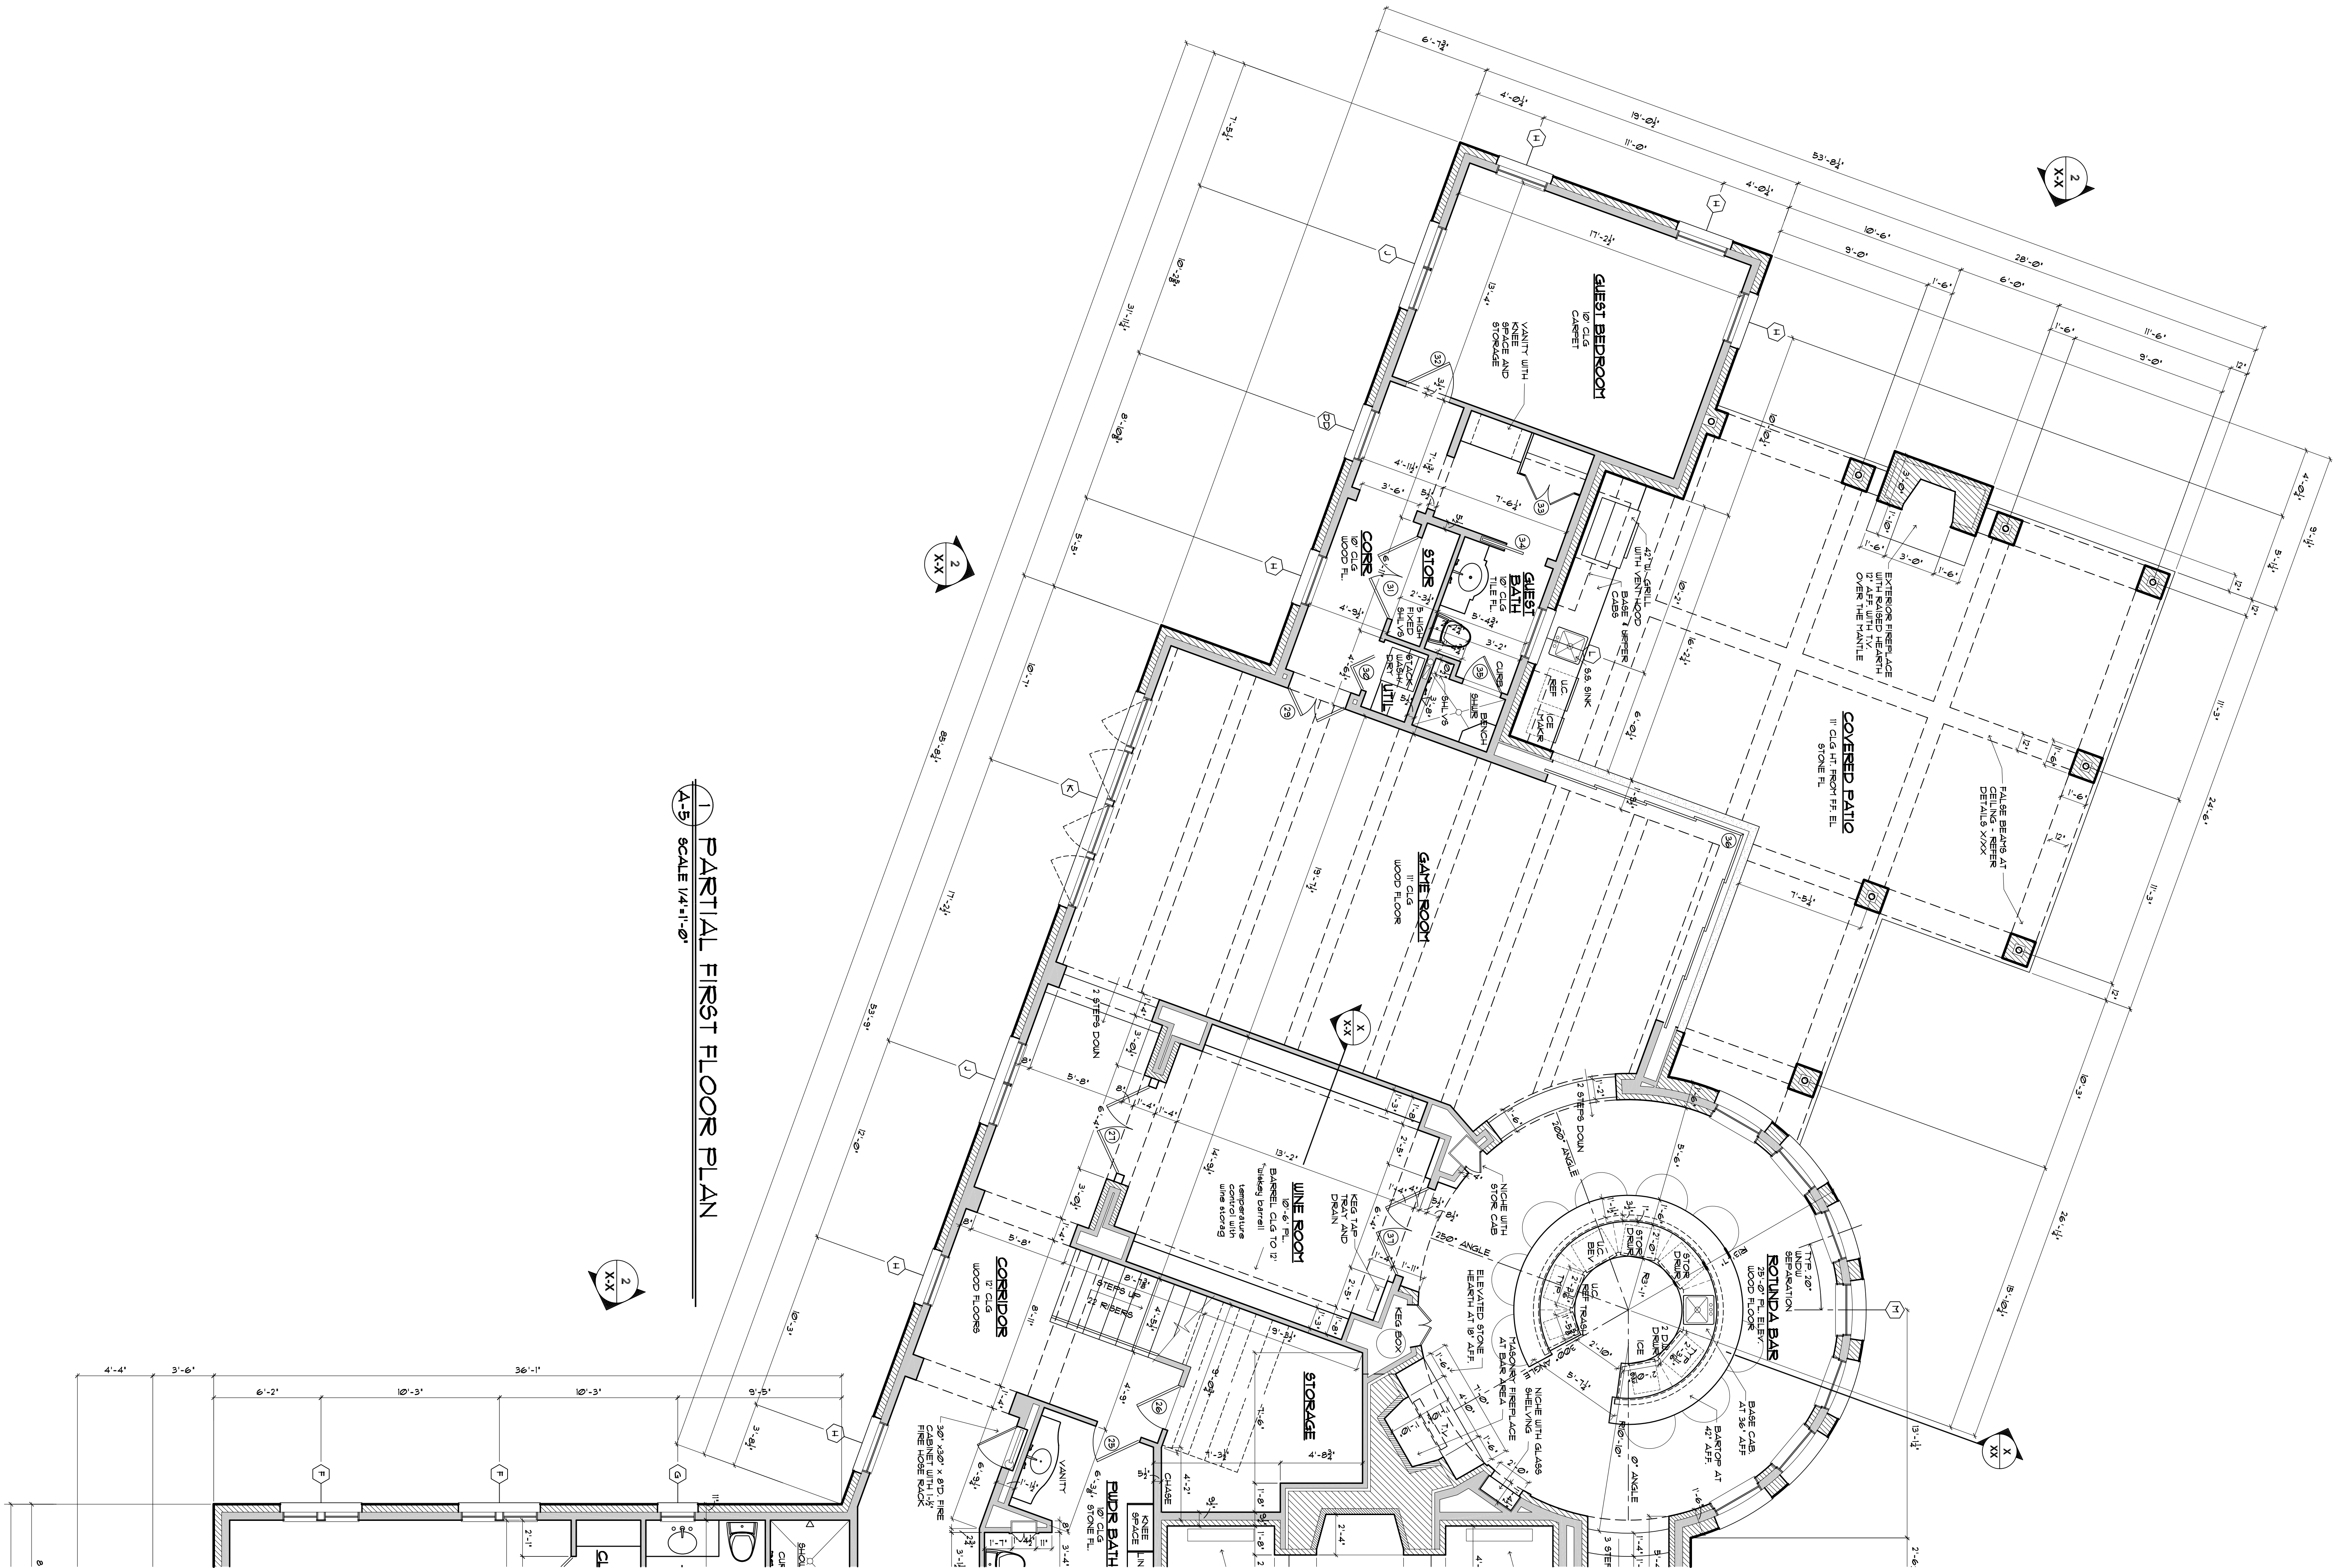

1 PARTIAL FIRST FLOOR PLAN
SCALE 1/4" = 1'-0"

A Proposed New Residence for :
Marc and Beth Walraven
8460 Bankhead Hwy, Parker County, Texas

Collison Design Group
Jeffrey M. Collison 3221 Hulen St. Fort Worth, Texas 76107
Phone: 817-738-0034 Fax: 817-738-7349 Email: jcollison@collisndesign.com