






FRONT ELEVATION SCALE: 1/4" = 1'0"

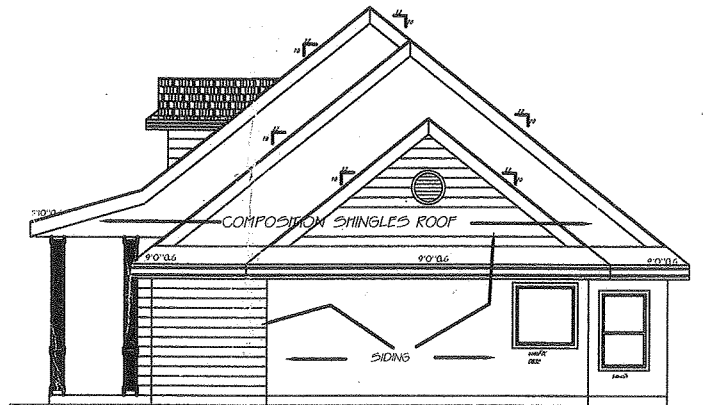

LEFT ELEVATION SCALE: 1/4" = 1'0"

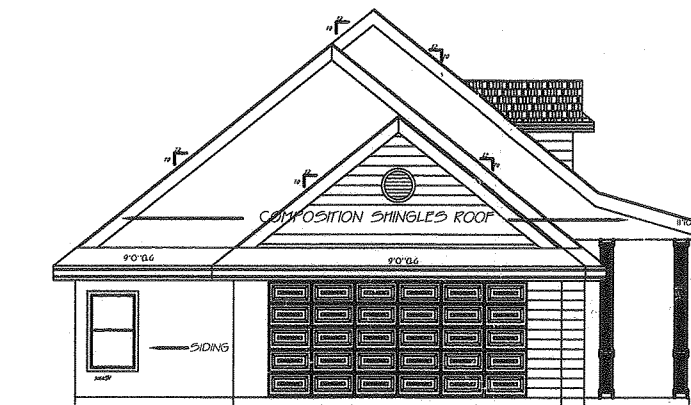

RIGHT ELEVATION SCALE: 1/4" = 1'0"

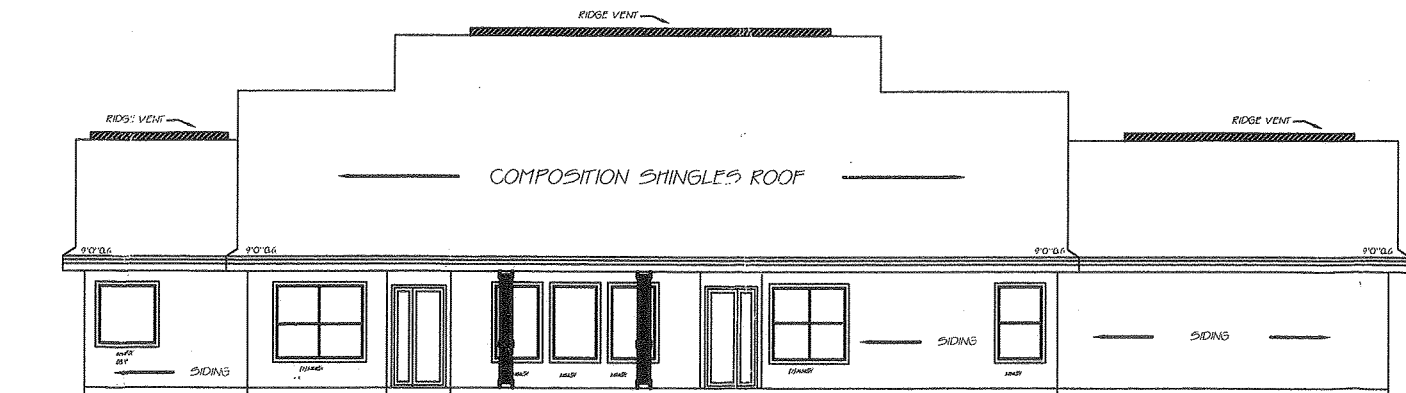

REAR ELEVATION SCALE: 1/4" = 1'0"

OWNER:		BUILDER:	
PROJECT:		CITY:	
DATE:	DRAWN:	REVISED:	SCALE:
SHEET:		SHEET:	

