




American Home Plans, Inc.
 4430 Dunraven Road, Richmond, Va. Phone 276-1242
 Scale: 3/16"=1'-0" Dwg. By: Jerry Anderson Date: 2/14/98
 Custom Designed Home Plans For Distinctive
 & Individual Lifestyles


Home & Residence Of
Orlandus Branch



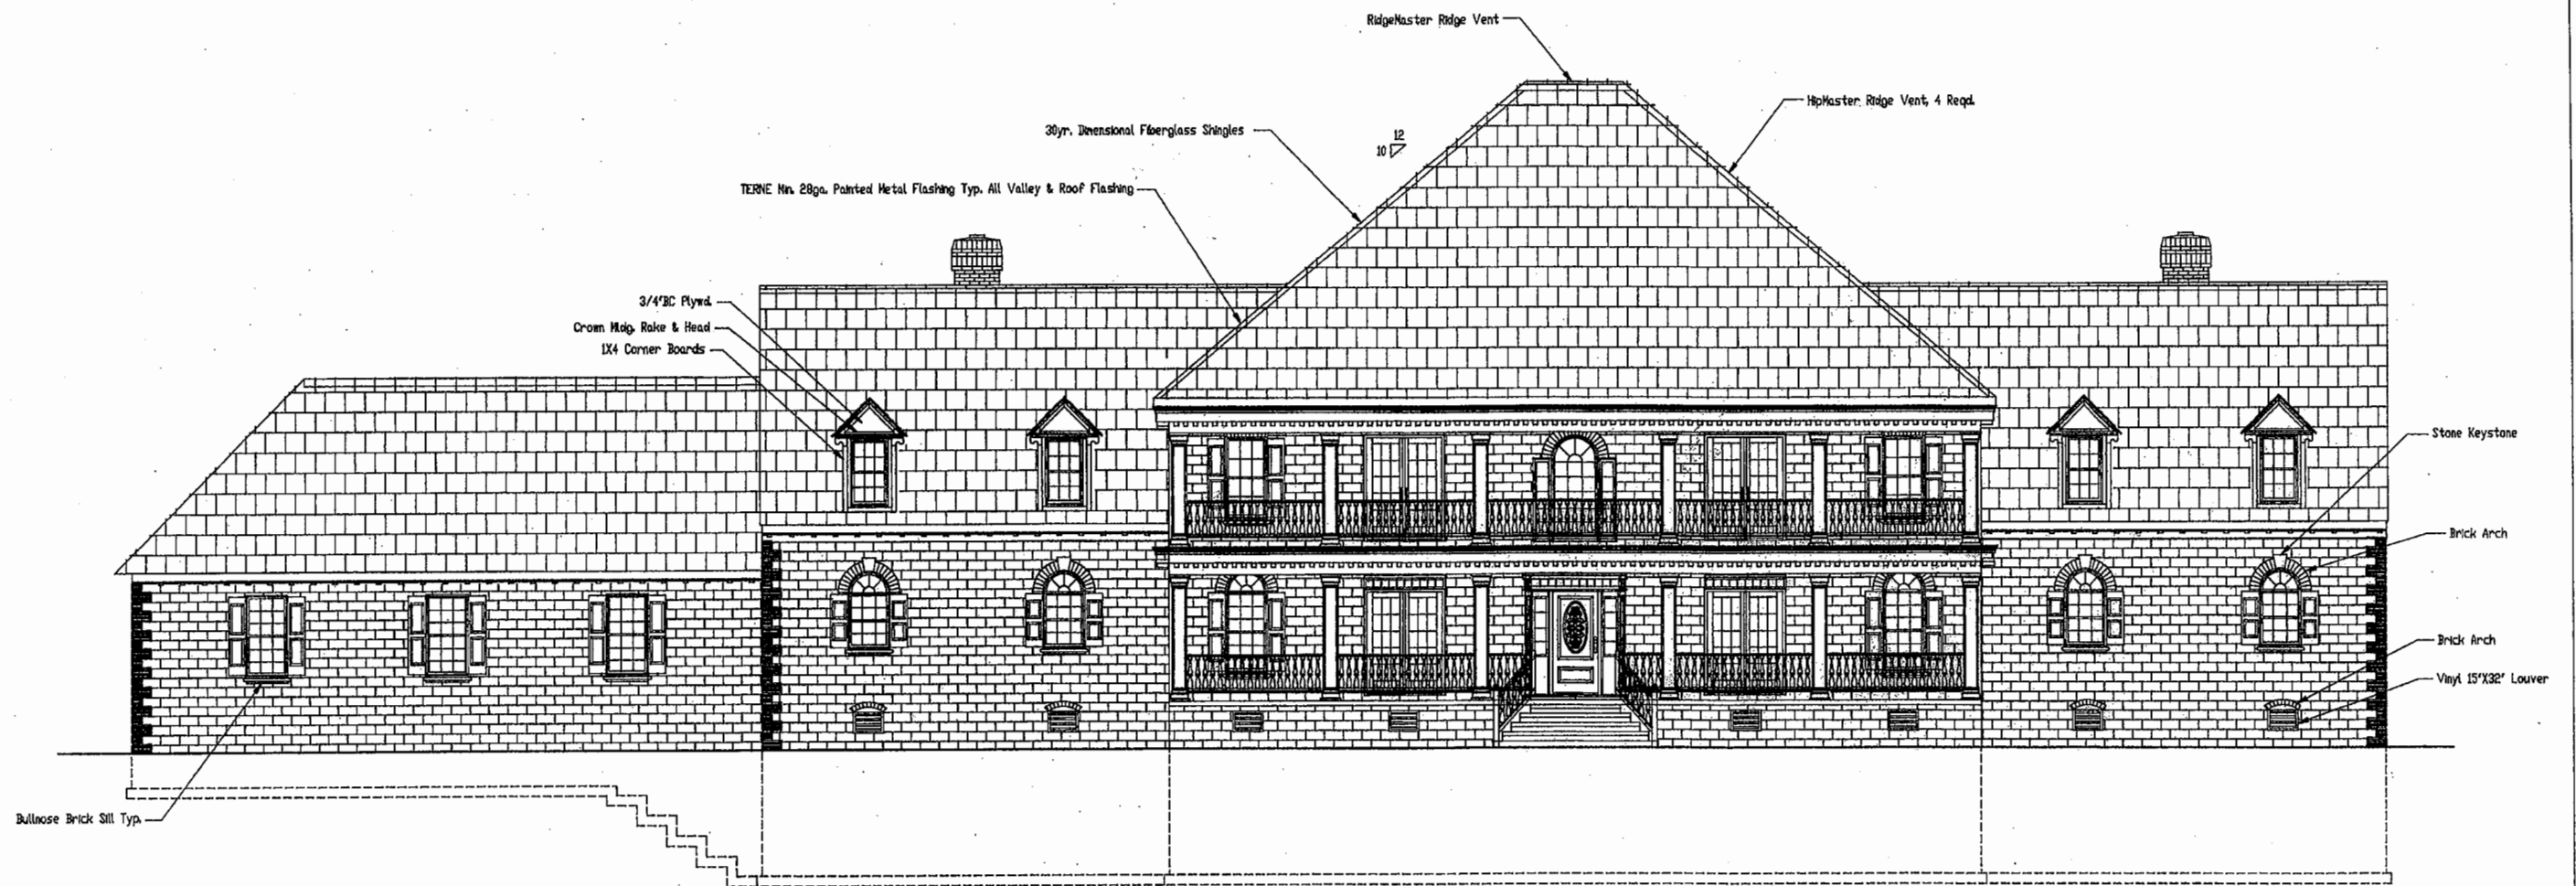


Front Elevation



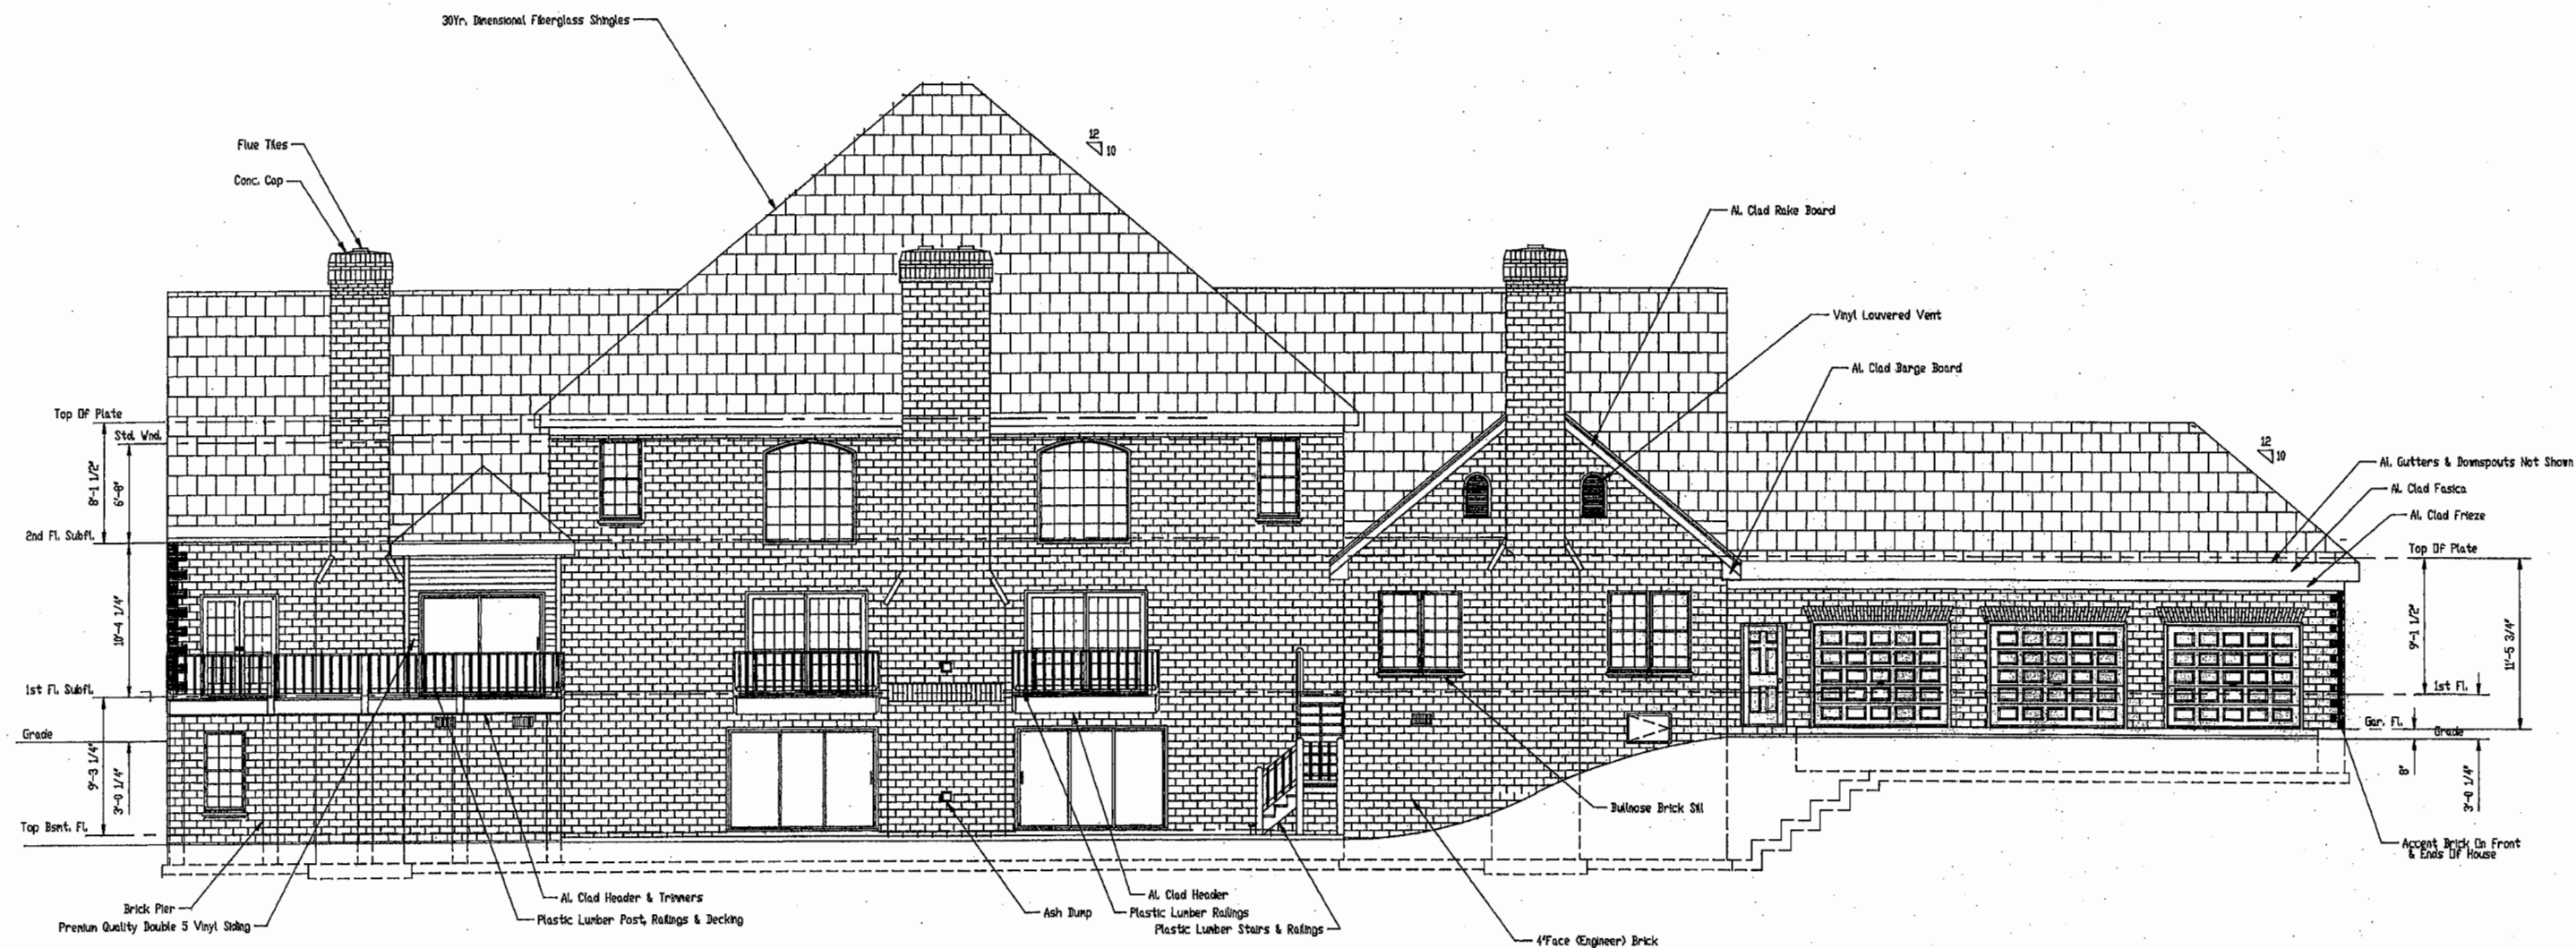

Rear Elevation




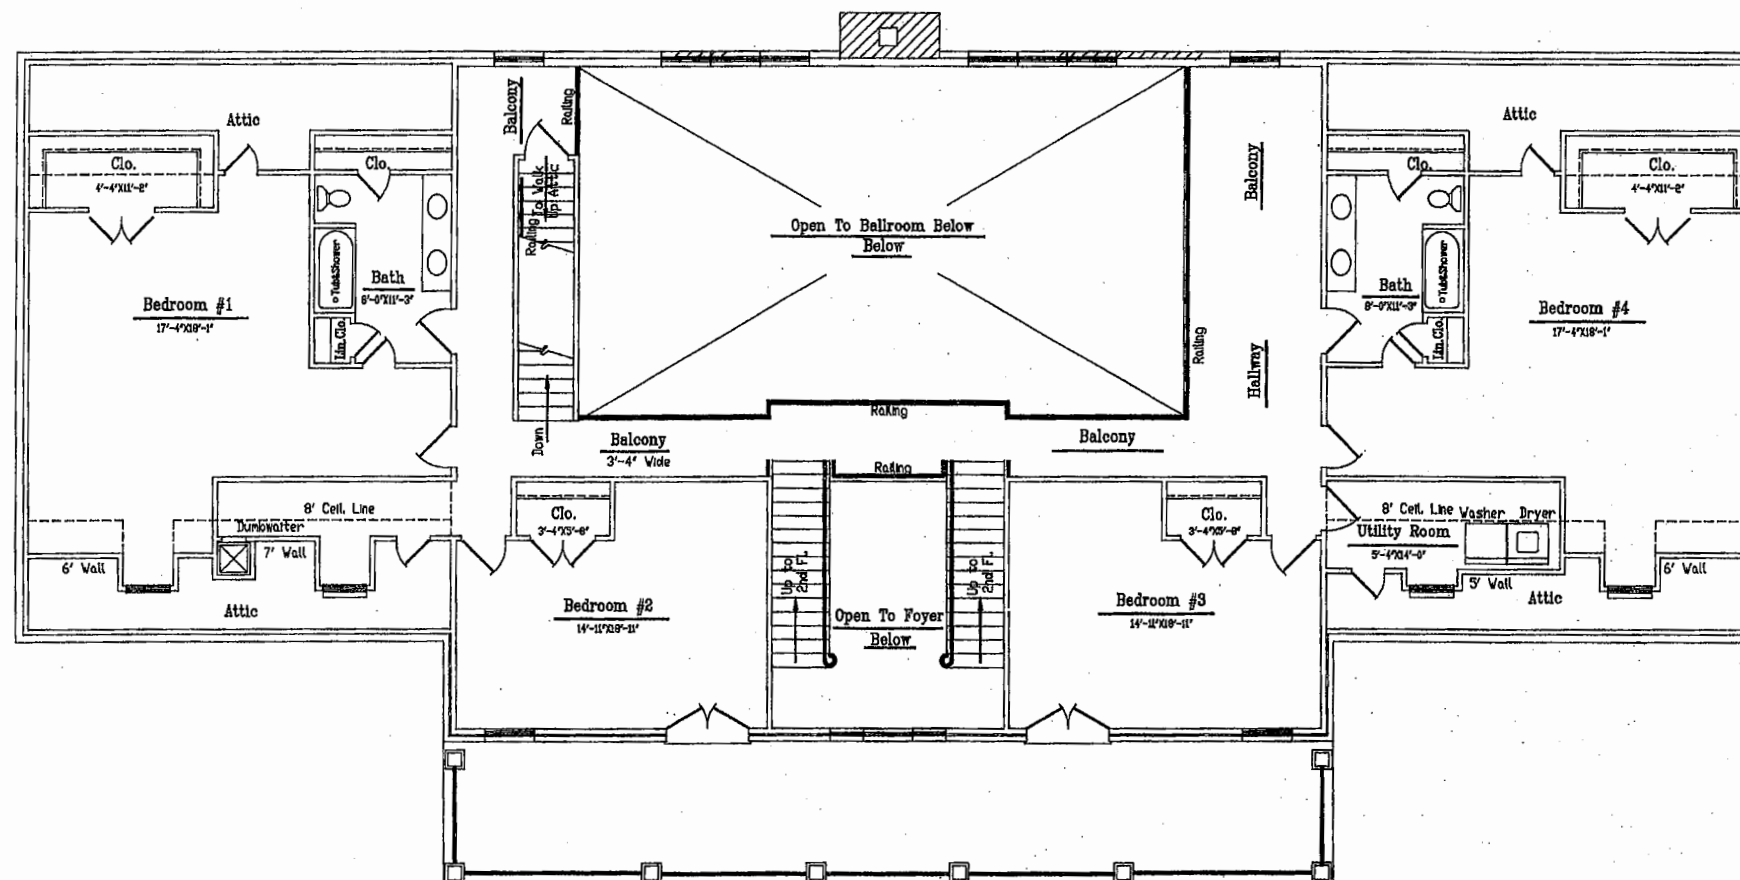

Second Floor Plan

2nd Fl. Fin. Living Space - 2508 SqFt.



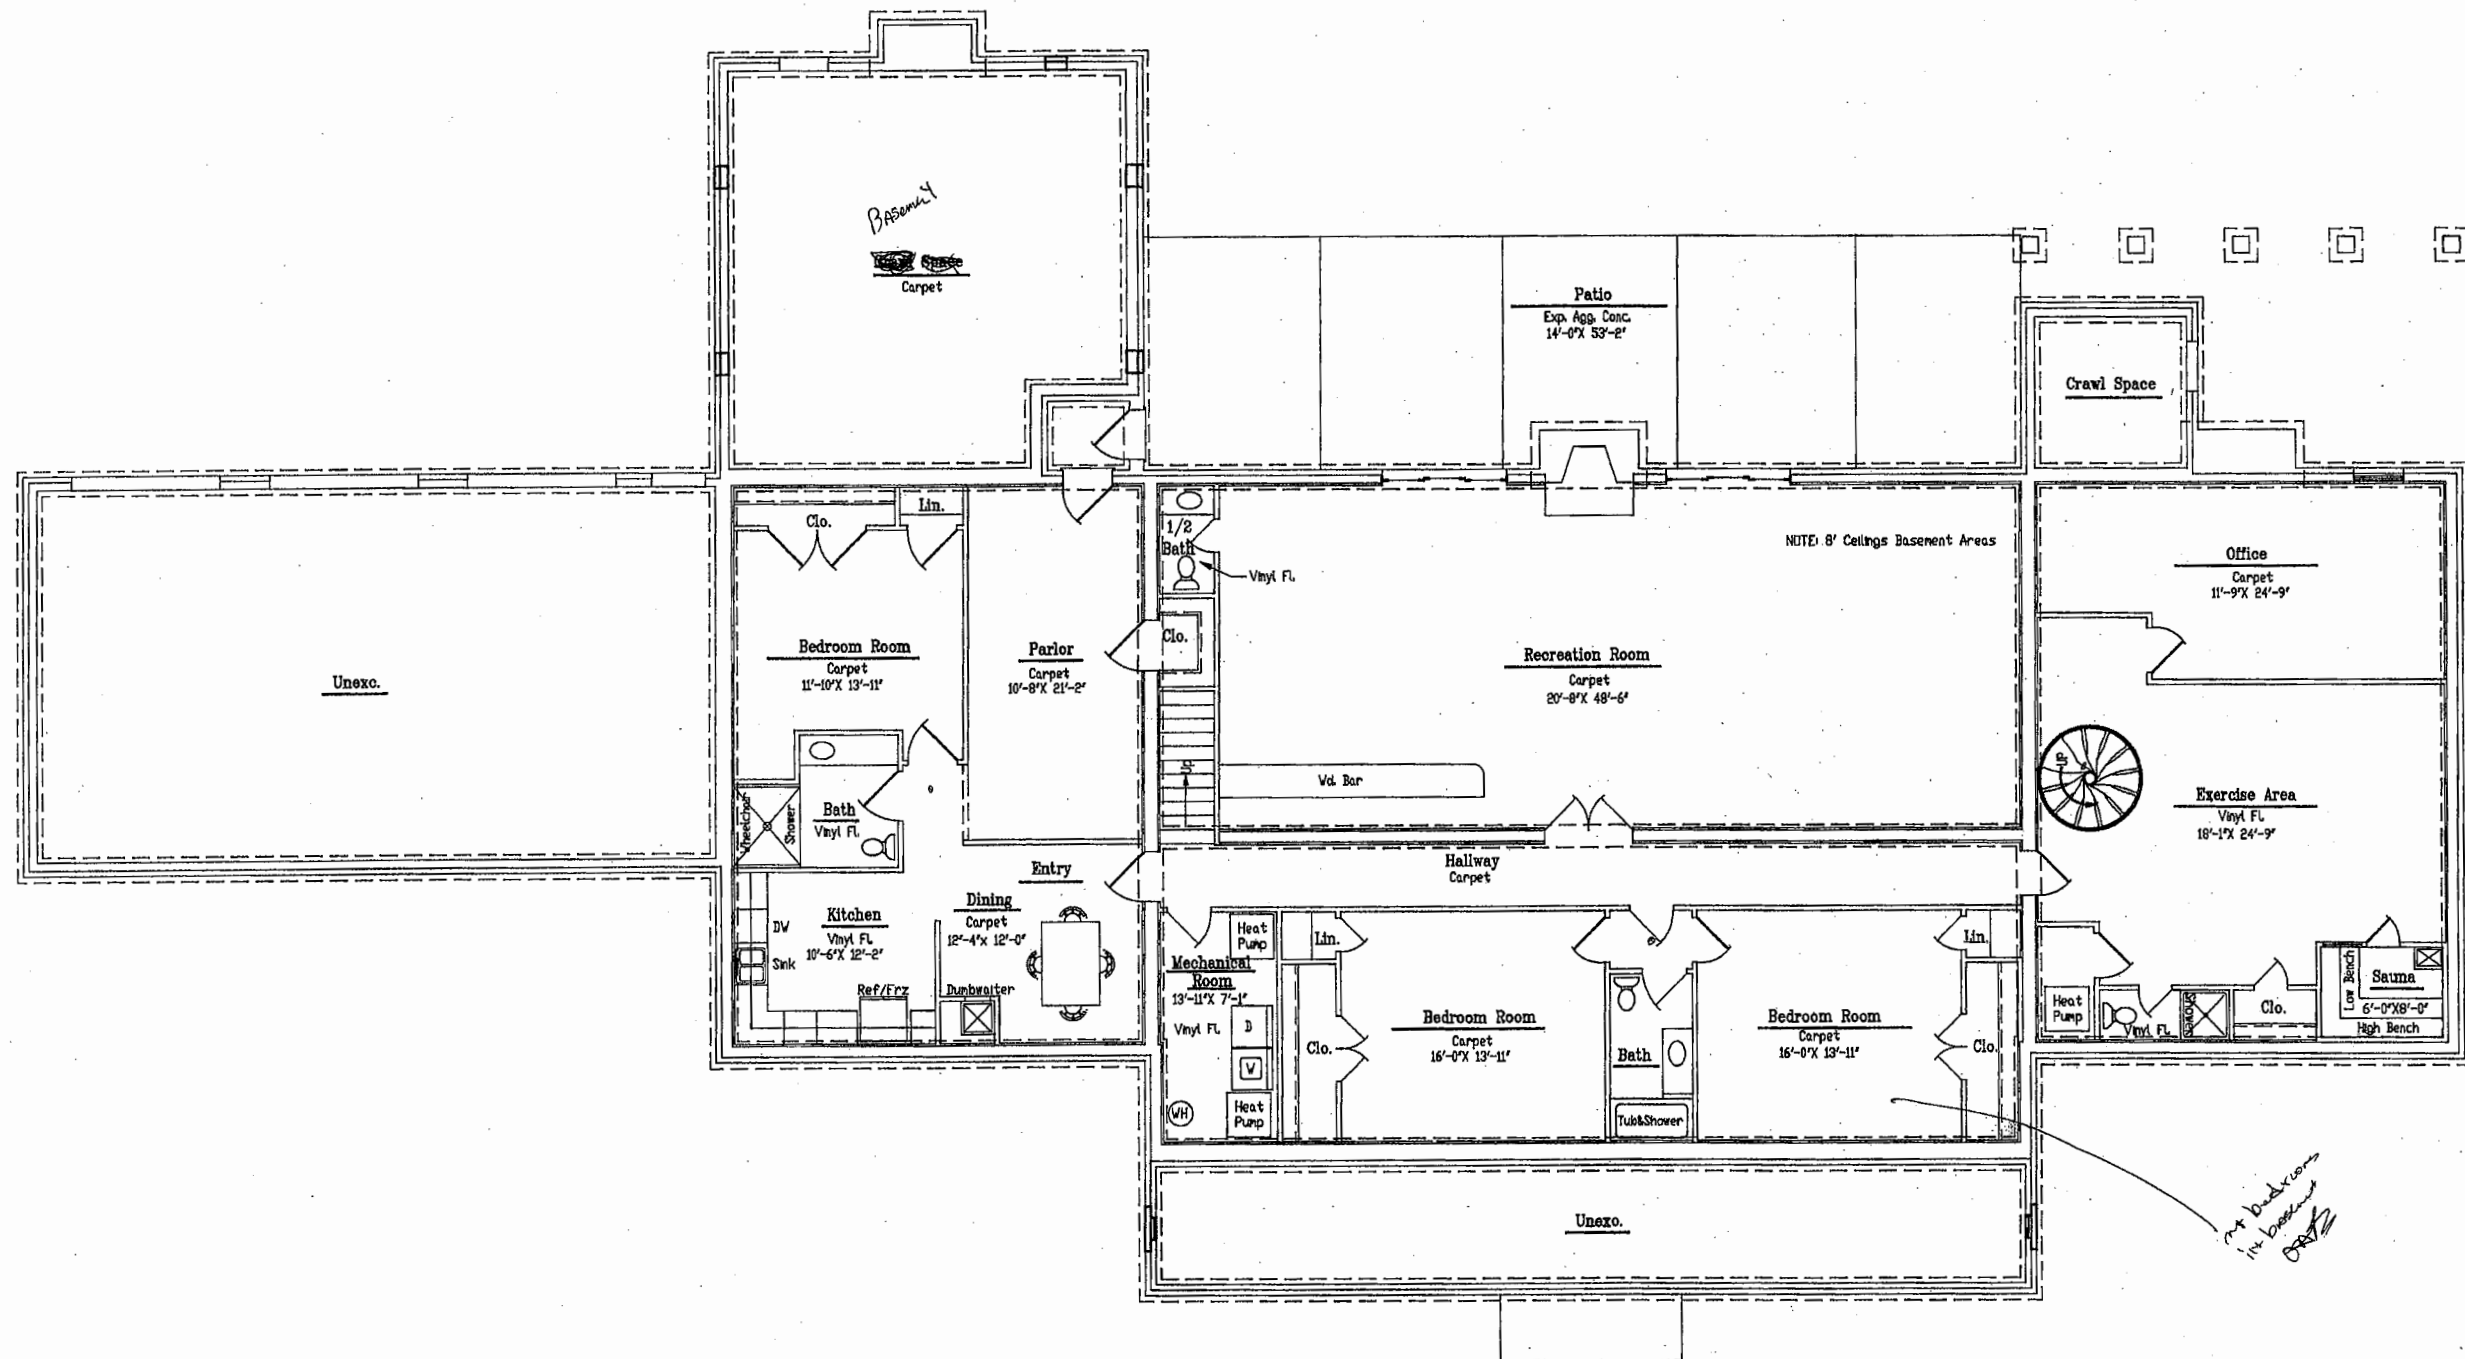

Basement Floor Plan

Living Space - 4087 Sqft.