


FLOOR PLAN

SCALE: 3/16"=1'-0"

Jim H. Bilt

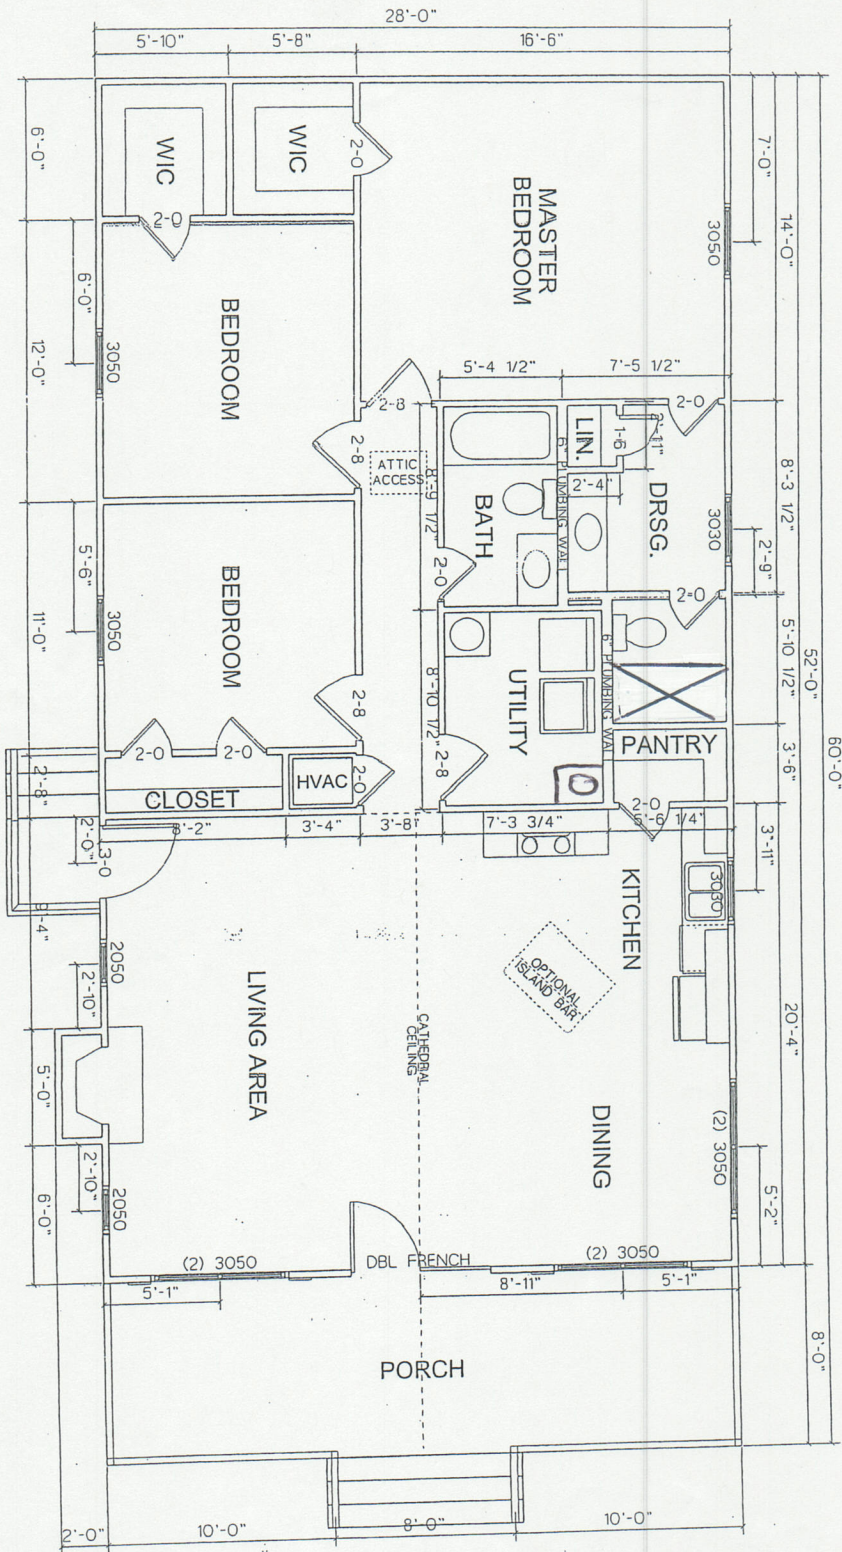

FLOOR PLAN

HOUSE PLANS FOR THE

60' ASPEN

U
United-Bilt.

SCALE: 3/16"=1'-0"
DATE: 5-1-2004
ACCT. NO. 00000
DRAWN BY: R. RUSSIE