


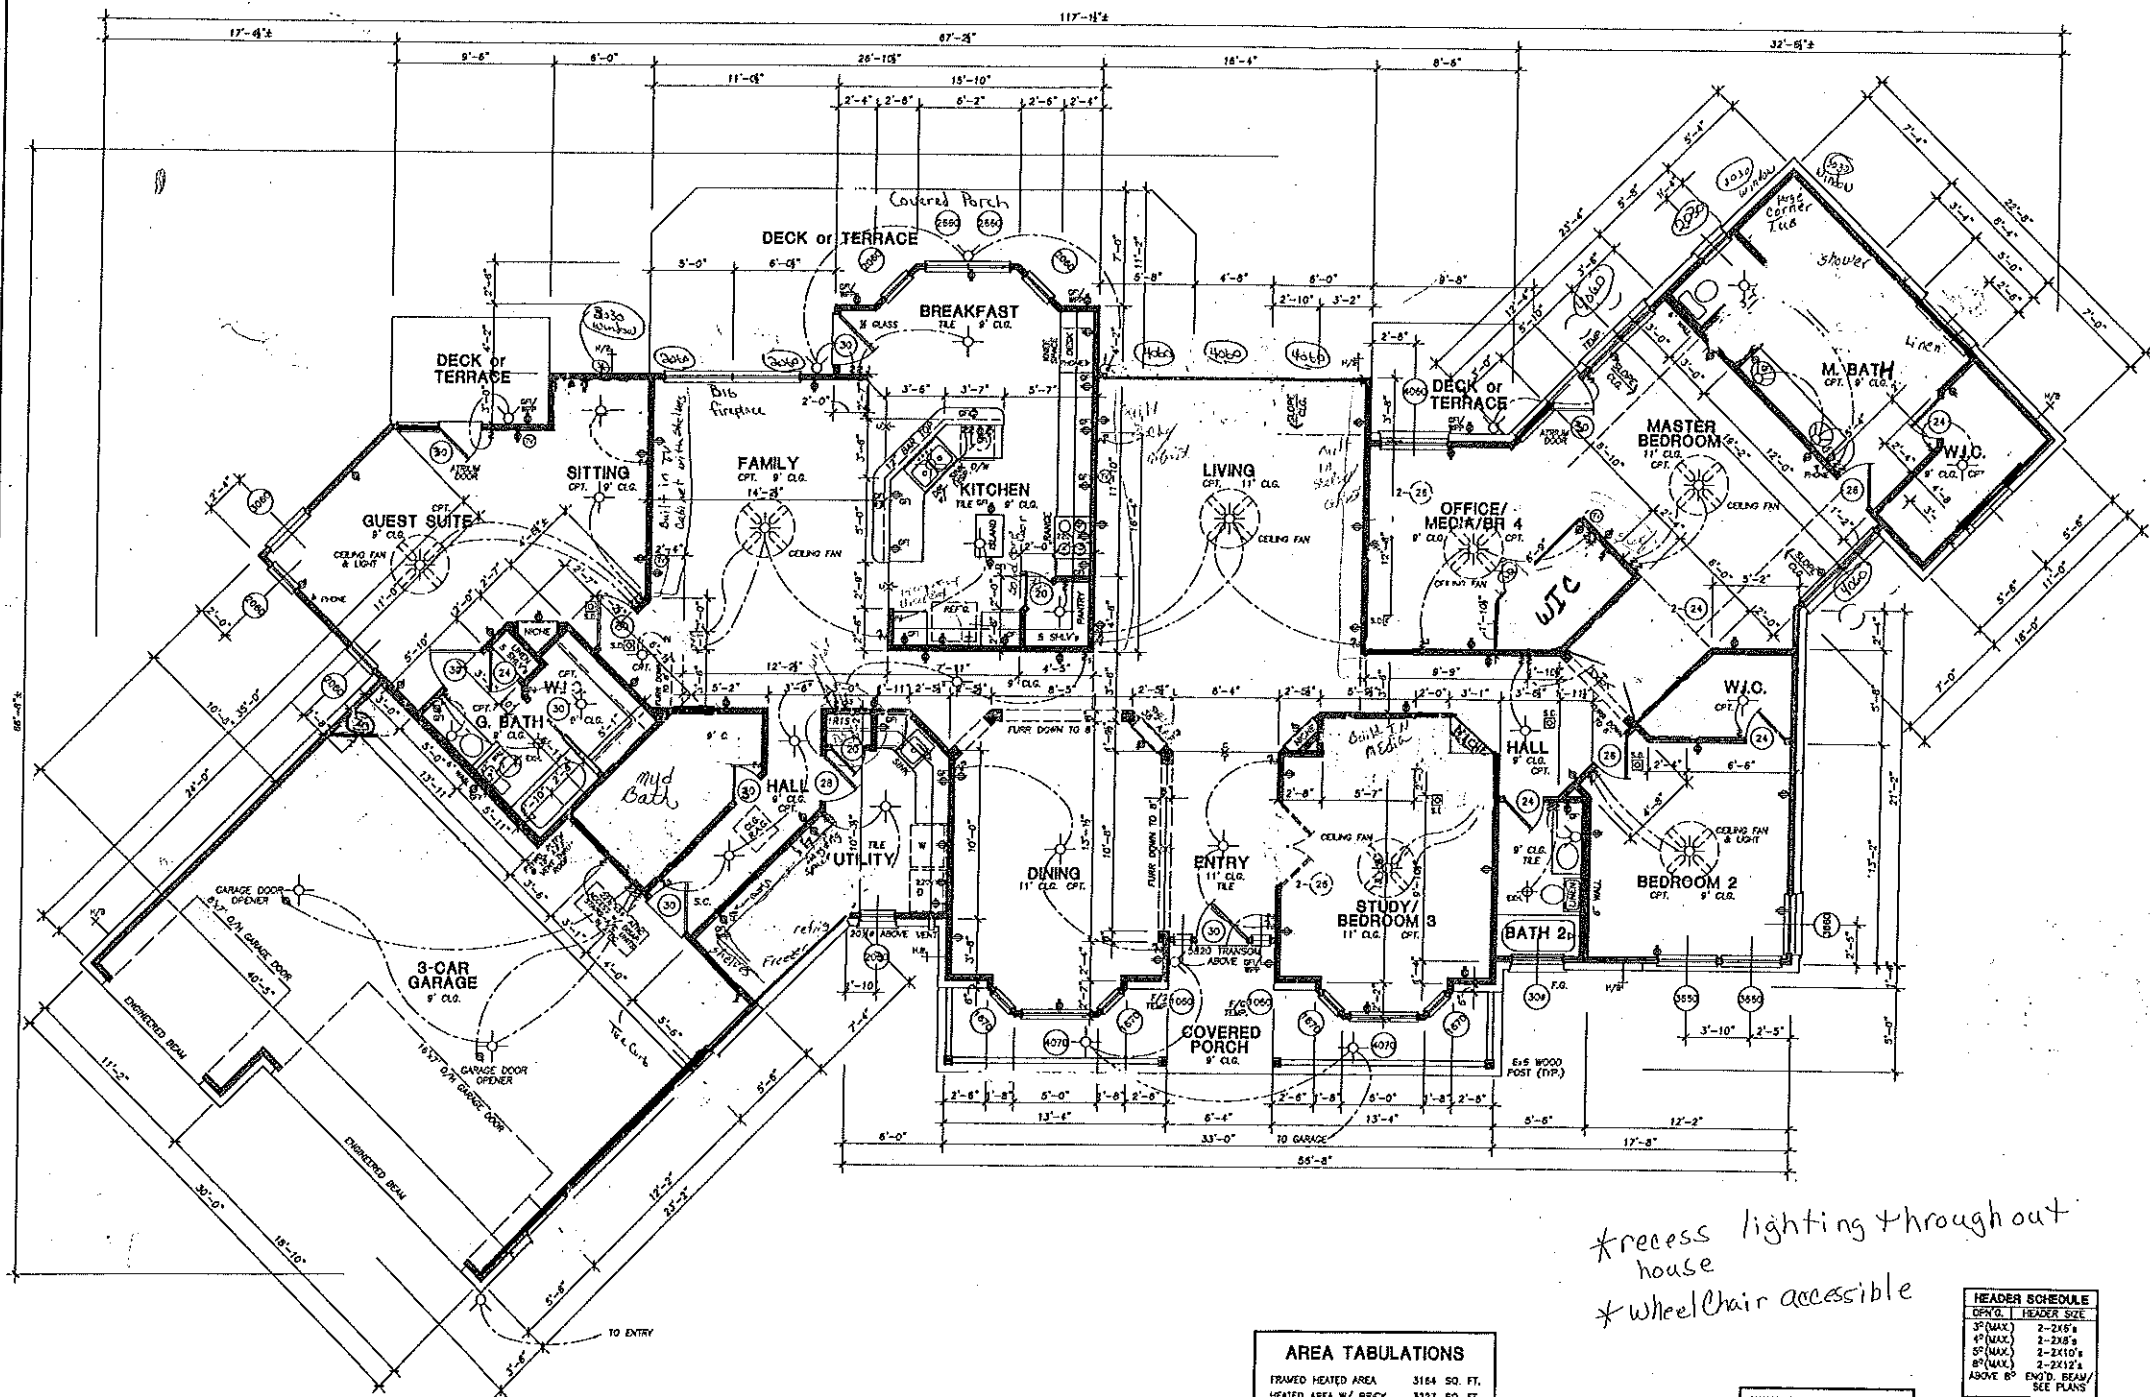

Note: Subcontractors are responsible for confirming and correlating dimensions at the job site. The Architect is not responsible for construction means, methods, techniques, sequences or procedures, or for safety precautions and programs related to the project construction.

AREA TABULATIONS	
FRAME HEATED AREA	3164 SQ. FT.
HEATED AREA W/ BRICK	3227 SQ. FT.
GARAGE W/ BRICK	736 SQ. FT.
PORCH	184 SQ. FT.
TOTAL COVD AREA	4084 SQ. FT.
TOTAL DECK	398 SQ. FT.

PLAN NUMBER MAY NOT BE ACTUAL SQUARE FOOTAGE OF BUILDING

MAXIMUM FINISH SILL HEIGHT OF BEDROOM WINDOWS TO BE 43" ABOVE FINISH FLOOR.

HEADER SCHEDULE	
CEILING	HEADER SIZE
3" MAX	2-2X6's
4" MAX	2-2X8's
5" MAX	2-2X10's
6" MAX	2-2X12's
ABOVE 6"	END. BEAM/SEE PLANS

FLOOR PLAN
Scale: 1/4"=1'-0"
3152 REVERSE