



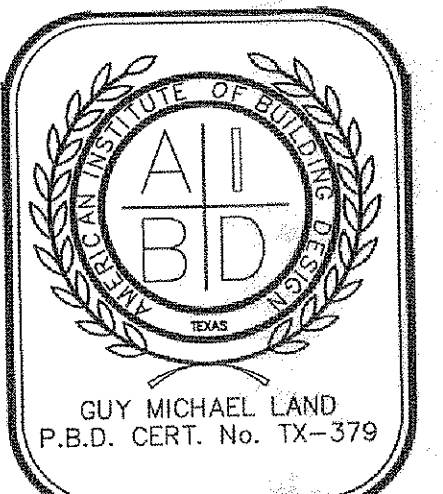

APPRVD BY:

PLAN
C-230

Guy M. Land Designer Inc.
11809 Grant Road Suite 205
Cypress, Texas 77429
phone 281-655-8520 fax 281-655-8820
e-mail plans@gmldesigner.com
www.gmldesigner.com
"better living by design..."

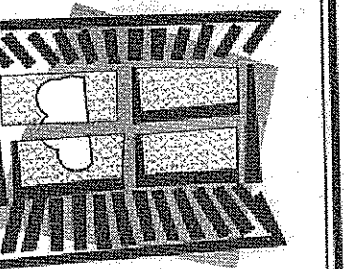

REVISIONS:

©2005
GUY M. LAND
DESIGNER
INCORPORATED

DATE:


SHEET NO:

5

DRN. BY CK'D BY
BPW GML

DRAWING FILE:

Murvel R. or Ann S. Borth
760 VZ CR 3417
Wills Point, TX 75169

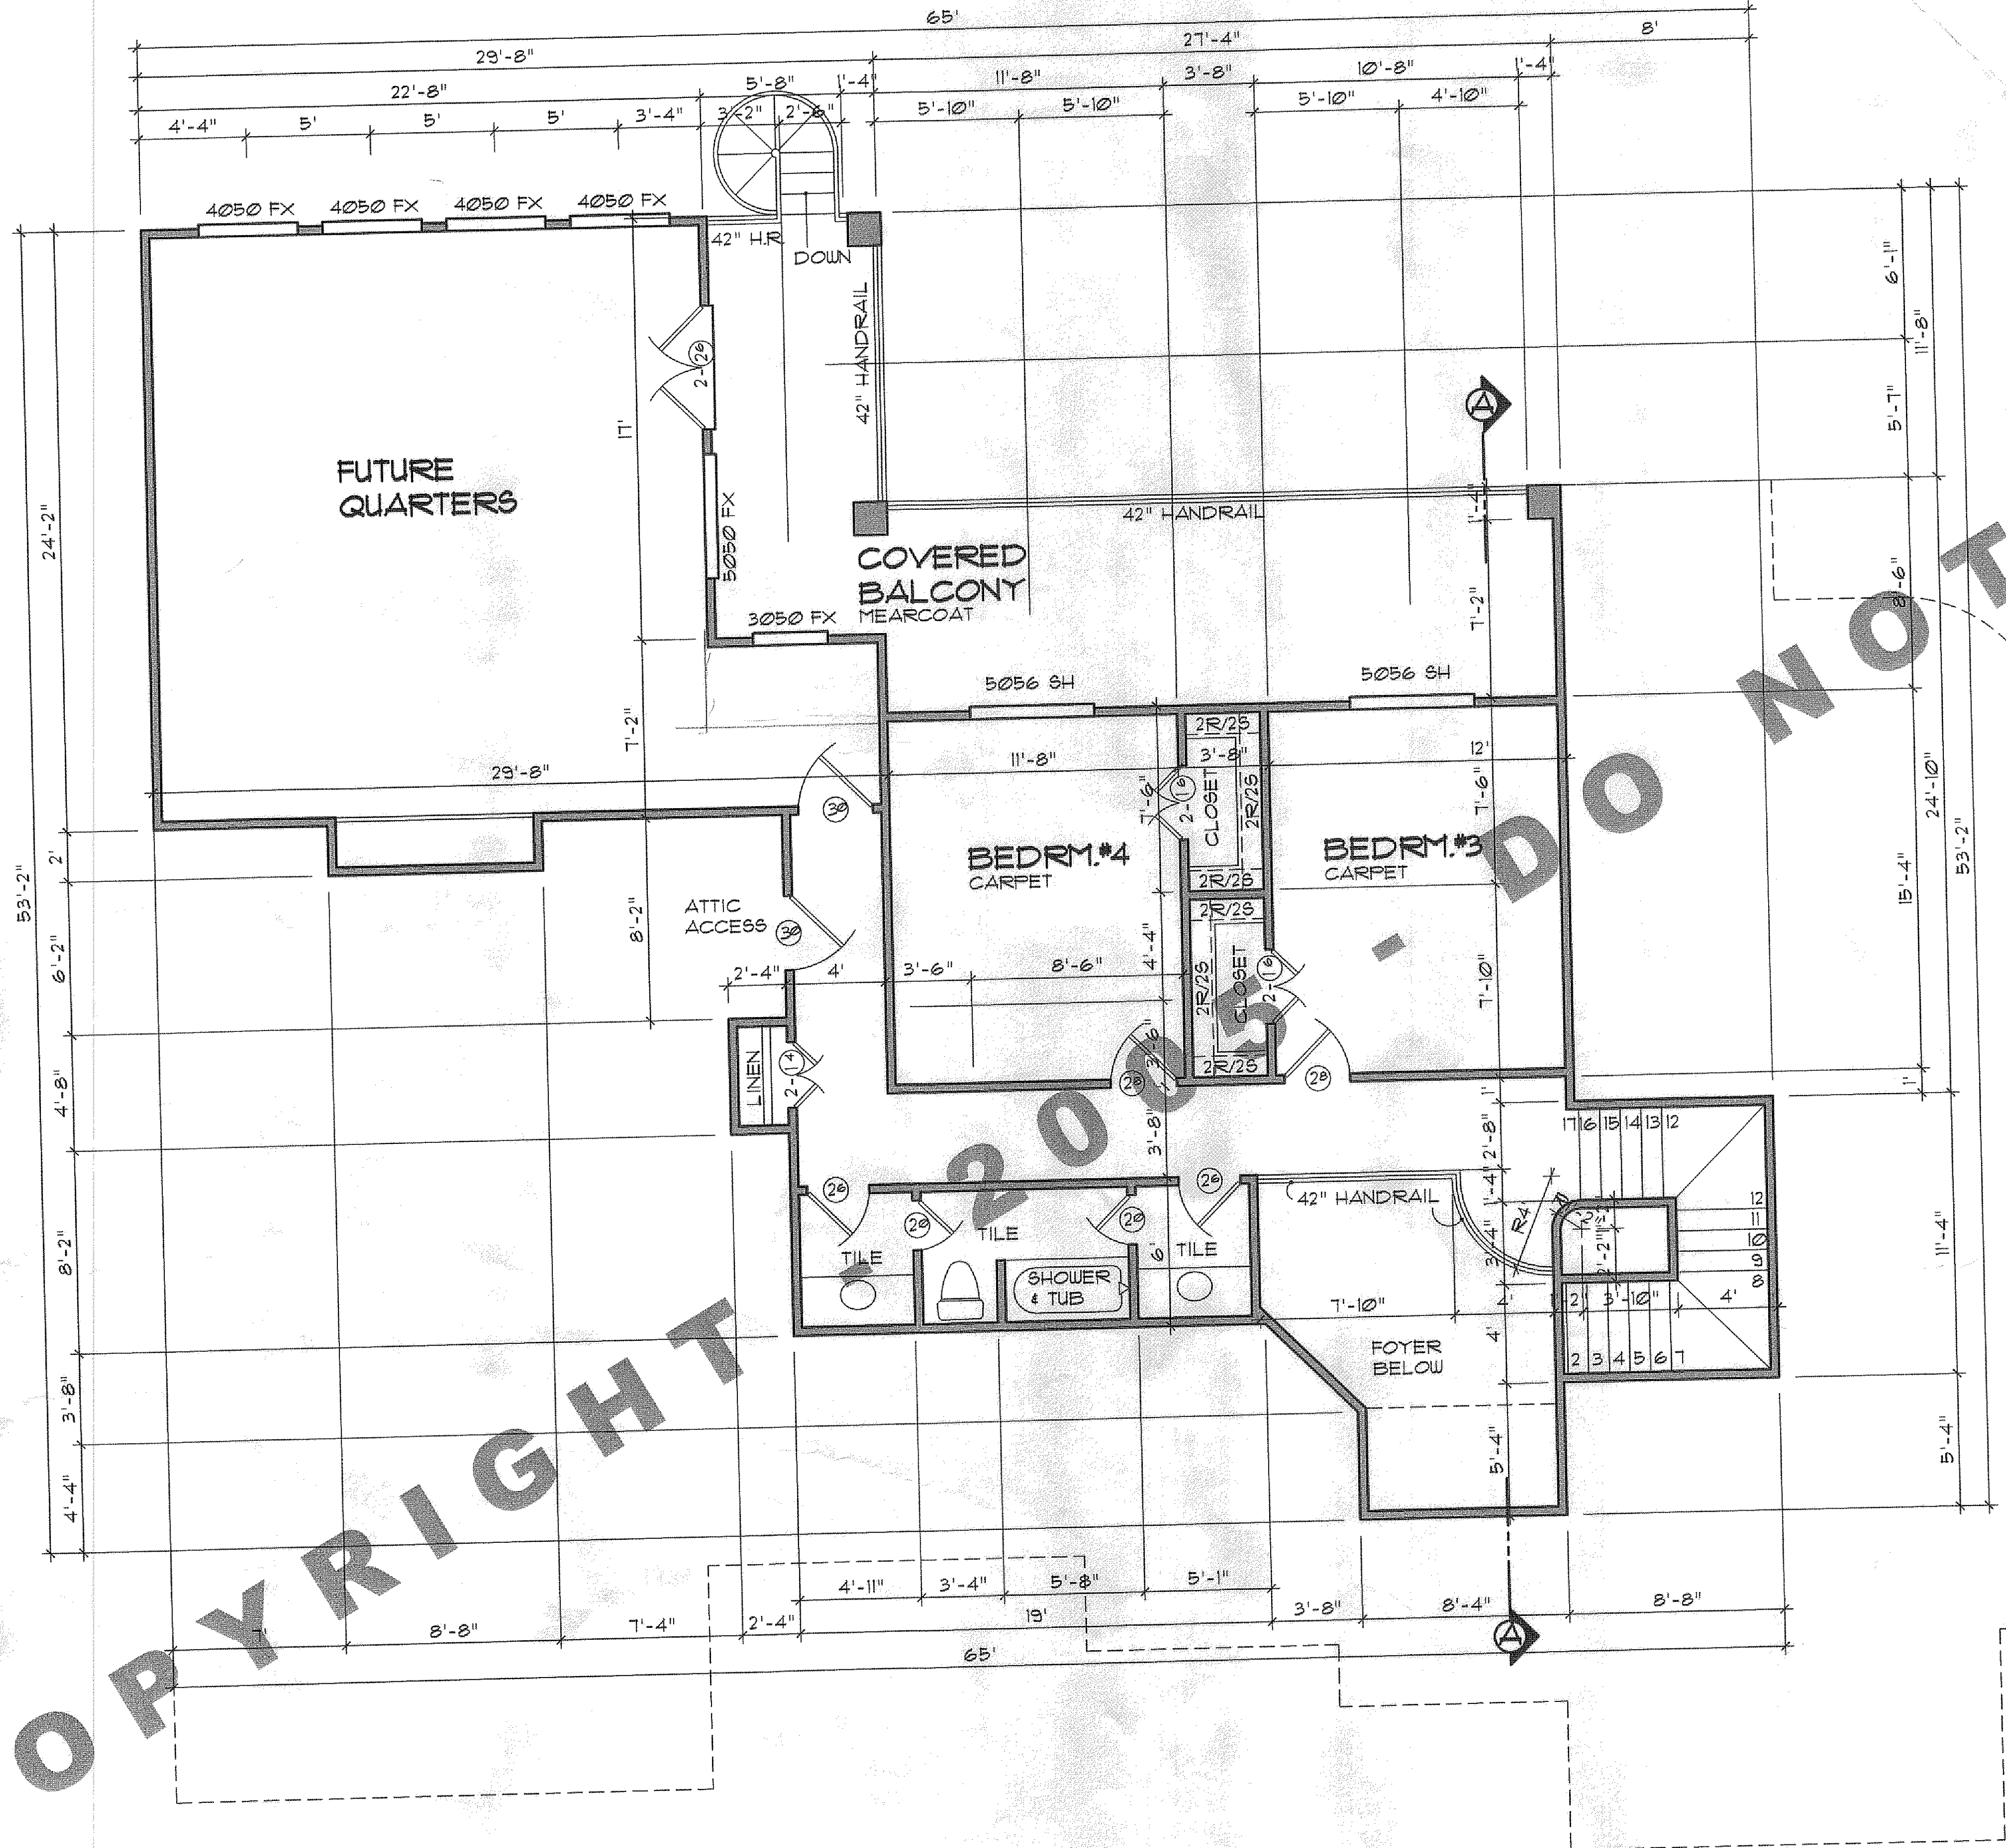

SECOND FLOOR PLAN
SCALE: 1/4" = 1'-0"

GENERAL NOTES
3'-0" CEILINGS @ SECOND FLOOR
UNLESS NOTED OTHERWISE.
6'-8" HEADER HEIGHTS @ SECOND
FLOOR UNLESS NOTED OTHERWISE.
ALL ANGLES TO BE 45 DEG. UNLESS
NOTED OTHERWISE.