


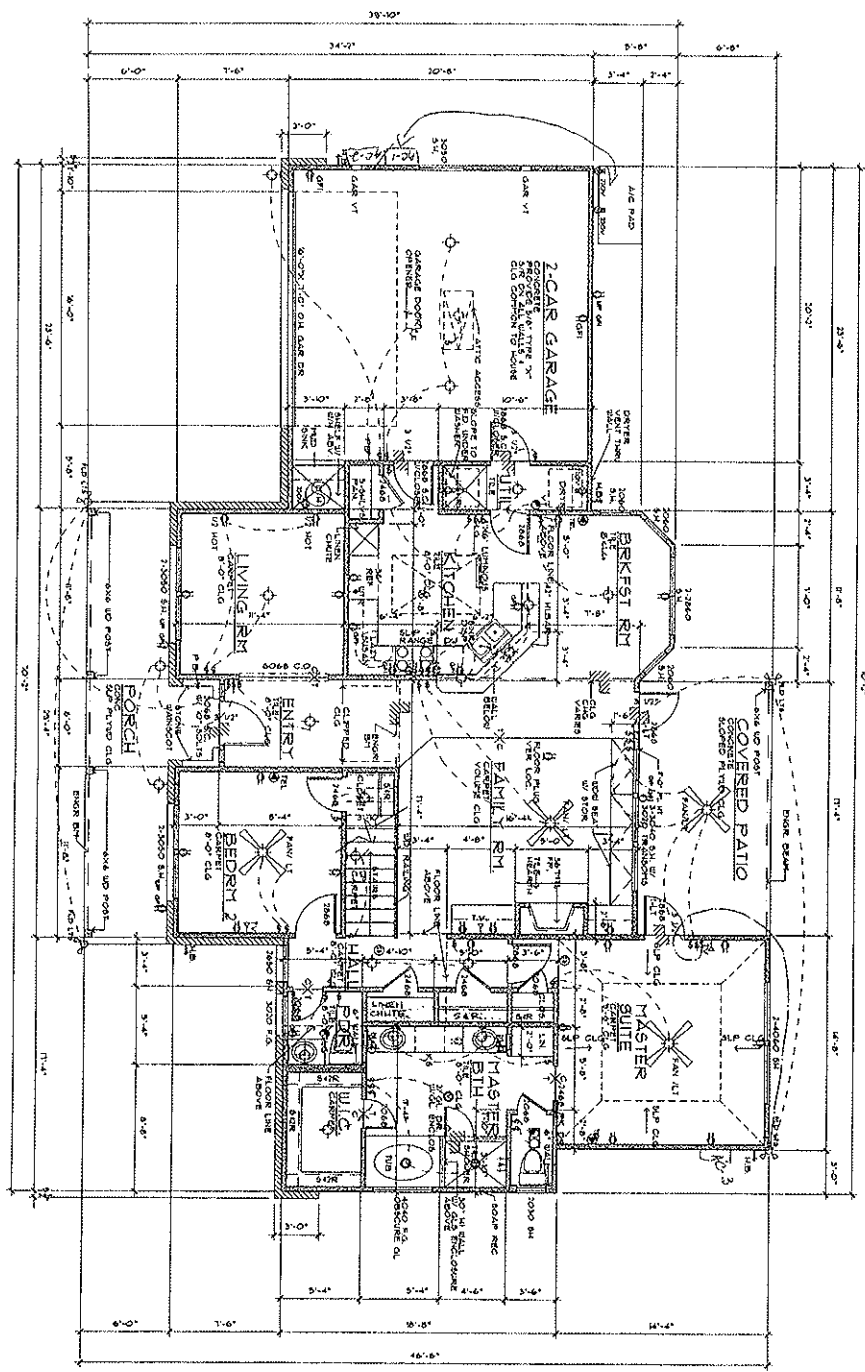

FIRST FLOOR PLAN
SCALE: 1/4" = 1'-0"

GENERAL NOTES

- 1) DIMENSIONS TO FRONT OF HOUSE ONLY.
- 2) LOW WATER CONNECTION FOR BATHING, VESTIBULE, AND PORCH.
- 3) GUTTER FROM REAR TO BE VENTED BY ROOF.

AREAS:

1st FLOOR AREA	3,000.00
2nd FLOOR AREA	3,000.00
3rd FLOOR AREA	3,000.00
4th FLOOR AREA	3,000.00
5th FLOOR AREA	3,000.00
21st FLOOR AREA	3,000.00
22nd FLOOR AREA	3,000.00
23rd FLOOR AREA	3,000.00
24th FLOOR AREA	3,000.00
25th FLOOR AREA	3,000.00
26th FLOOR AREA	3,000.00
27th FLOOR AREA	3,000.00
28th FLOOR AREA	3,000.00
29th FLOOR AREA	3,000.00
30th FLOOR AREA	3,000.00
31st FLOOR AREA	3,000.00
32nd FLOOR AREA	3,000.00
33rd FLOOR AREA	3,000.00
34th FLOOR AREA	3,000.00
35th FLOOR AREA	3,000.00
36th FLOOR AREA	3,000.00
37th FLOOR AREA	3,000.00
38th FLOOR AREA	3,000.00
39th FLOOR AREA	3,000.00
40th FLOOR AREA	3,000.00
41st FLOOR AREA	3,000.00
42nd FLOOR AREA	3,000.00
43rd FLOOR AREA	3,000.00
44th FLOOR AREA	3,000.00
45th FLOOR AREA	3,000.00
46th FLOOR AREA	3,000.00
47th FLOOR AREA	3,000.00
48th FLOOR AREA	3,000.00
49th FLOOR AREA	3,000.00
50th FLOOR AREA	3,000.00
51st FLOOR AREA	3,000.00
52nd FLOOR AREA	3,000.00
53rd FLOOR AREA	3,000.00
54th FLOOR AREA	3,000.00
55th FLOOR AREA	3,000.00
56th FLOOR AREA	3,000.00
57th FLOOR AREA	3,000.00
58th FLOOR AREA	3,000.00
92nd FLOOR AREA	3,000.00
93rd FLOOR AREA	3,000.00
94th FLOOR AREA	3,000.00
95th FLOOR AREA	3,000.00
96th FLOOR AREA	3,000.00
97th FLOOR AREA	3,000.00
98th FLOOR AREA	3,000.00
99th FLOOR AREA	3,000.00
100th FLOOR AREA	3,000.00

FIRST FLOOR PLAN

Sheet: A2

Scale: 1/4" = 1'-0"

Drawn: [Name]


Checked: [Name]

Approved: [Name]



MJR
Design
Group
7511 HEAVEN TREE
San Antonio, TX
(210) 558-3703

A CUSTOM HOME FOR
REMCO
COMFORT, TEXAS

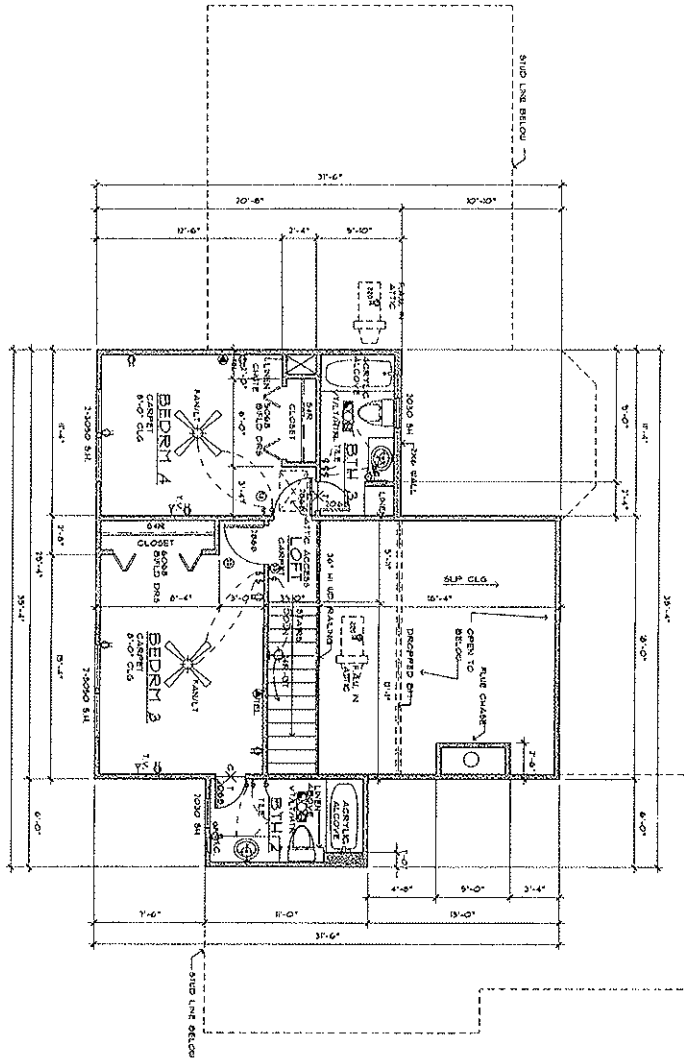

SECOND FLOOR PLAN
SCALE: 1/4" = 1'-0"

SECOND FLOOR PLAN

Sheet	A3
Of	5

Project No.	00-000
Client	4400
Drawn By	44A
Checked By	44A
Scale	1/4" = 1'-0"



MJR
Design
Group
7011 BEAVER TREE
San Antonio, TX
(210) 546-3703

A CUSTOM HOME FOR
REMCO
COMFORT, TEXAS