



FRONT ELEVATION

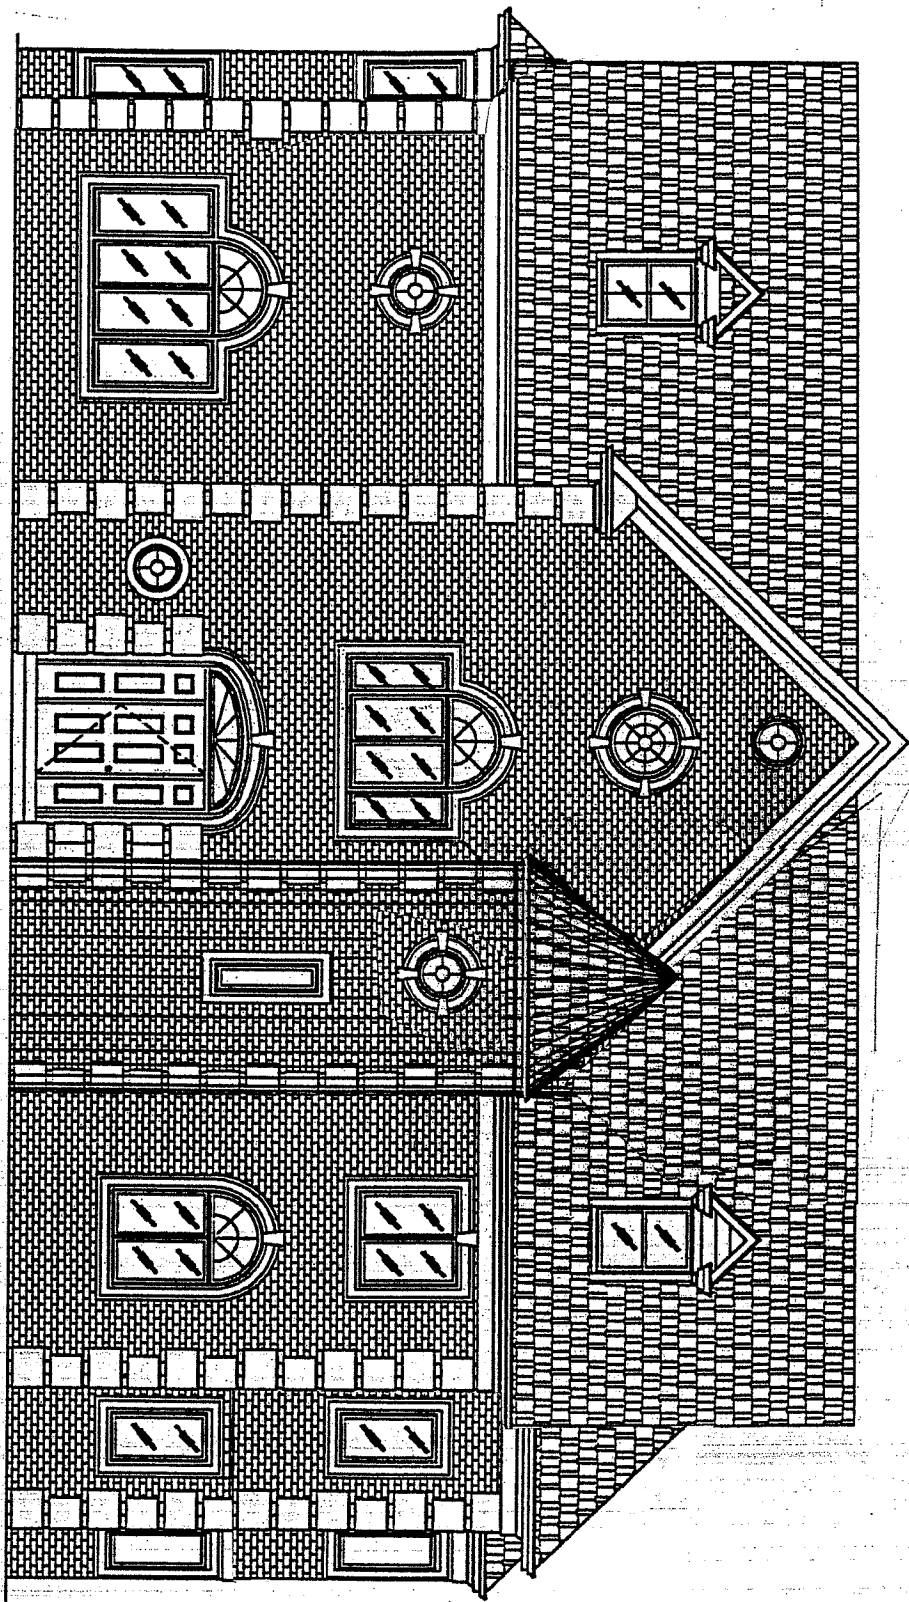


SCALE: 1/8" = 1'-0"

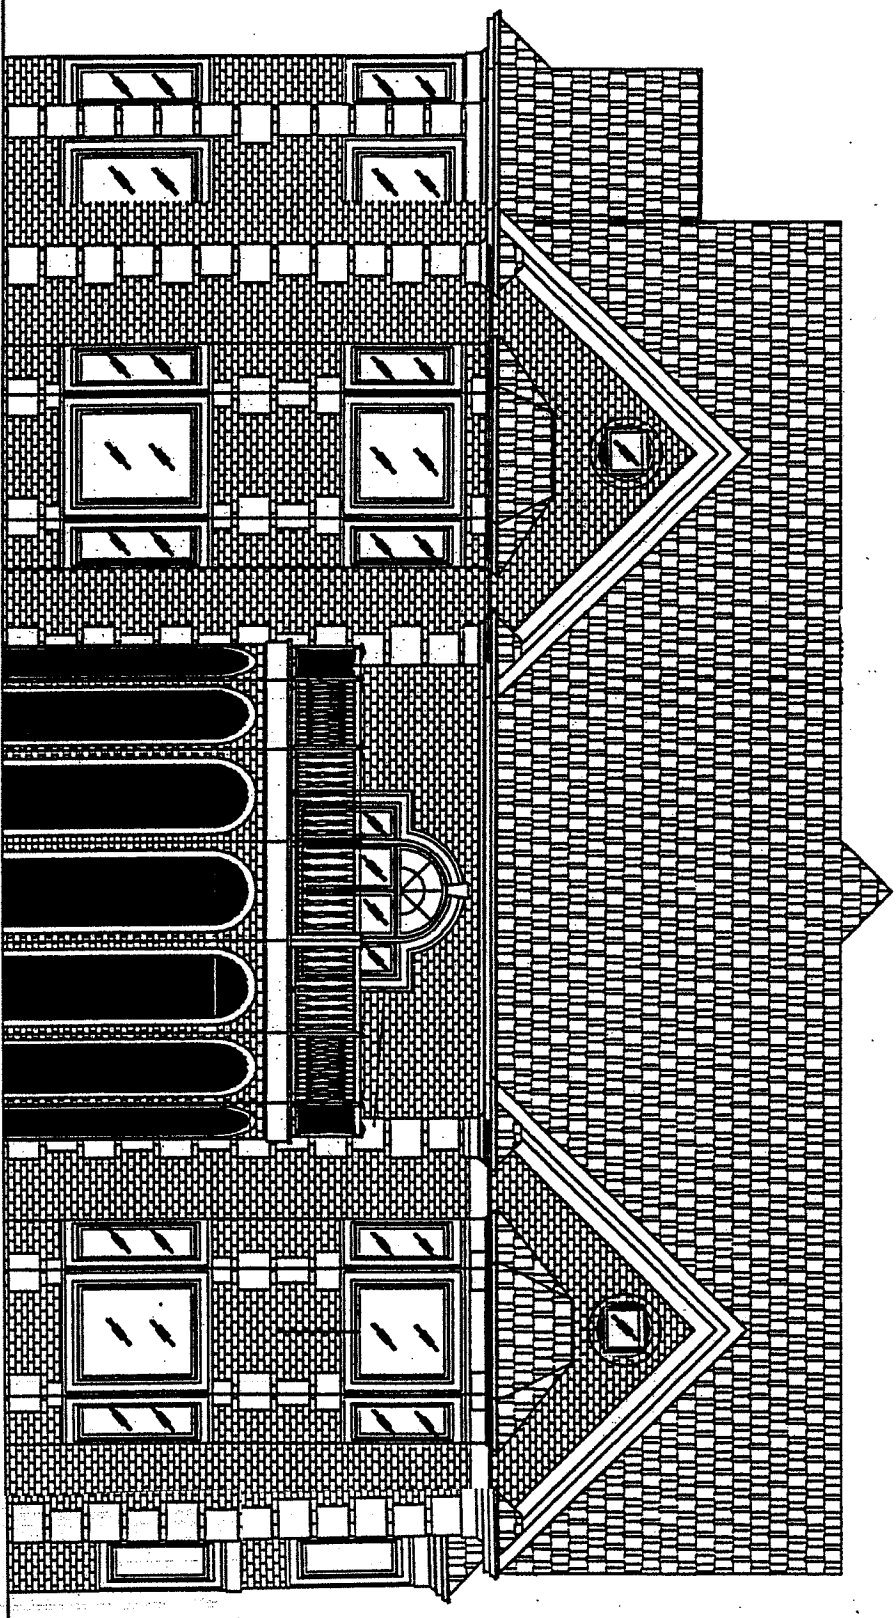


REAR ELEVATION

FIRST FLOOR PLAN

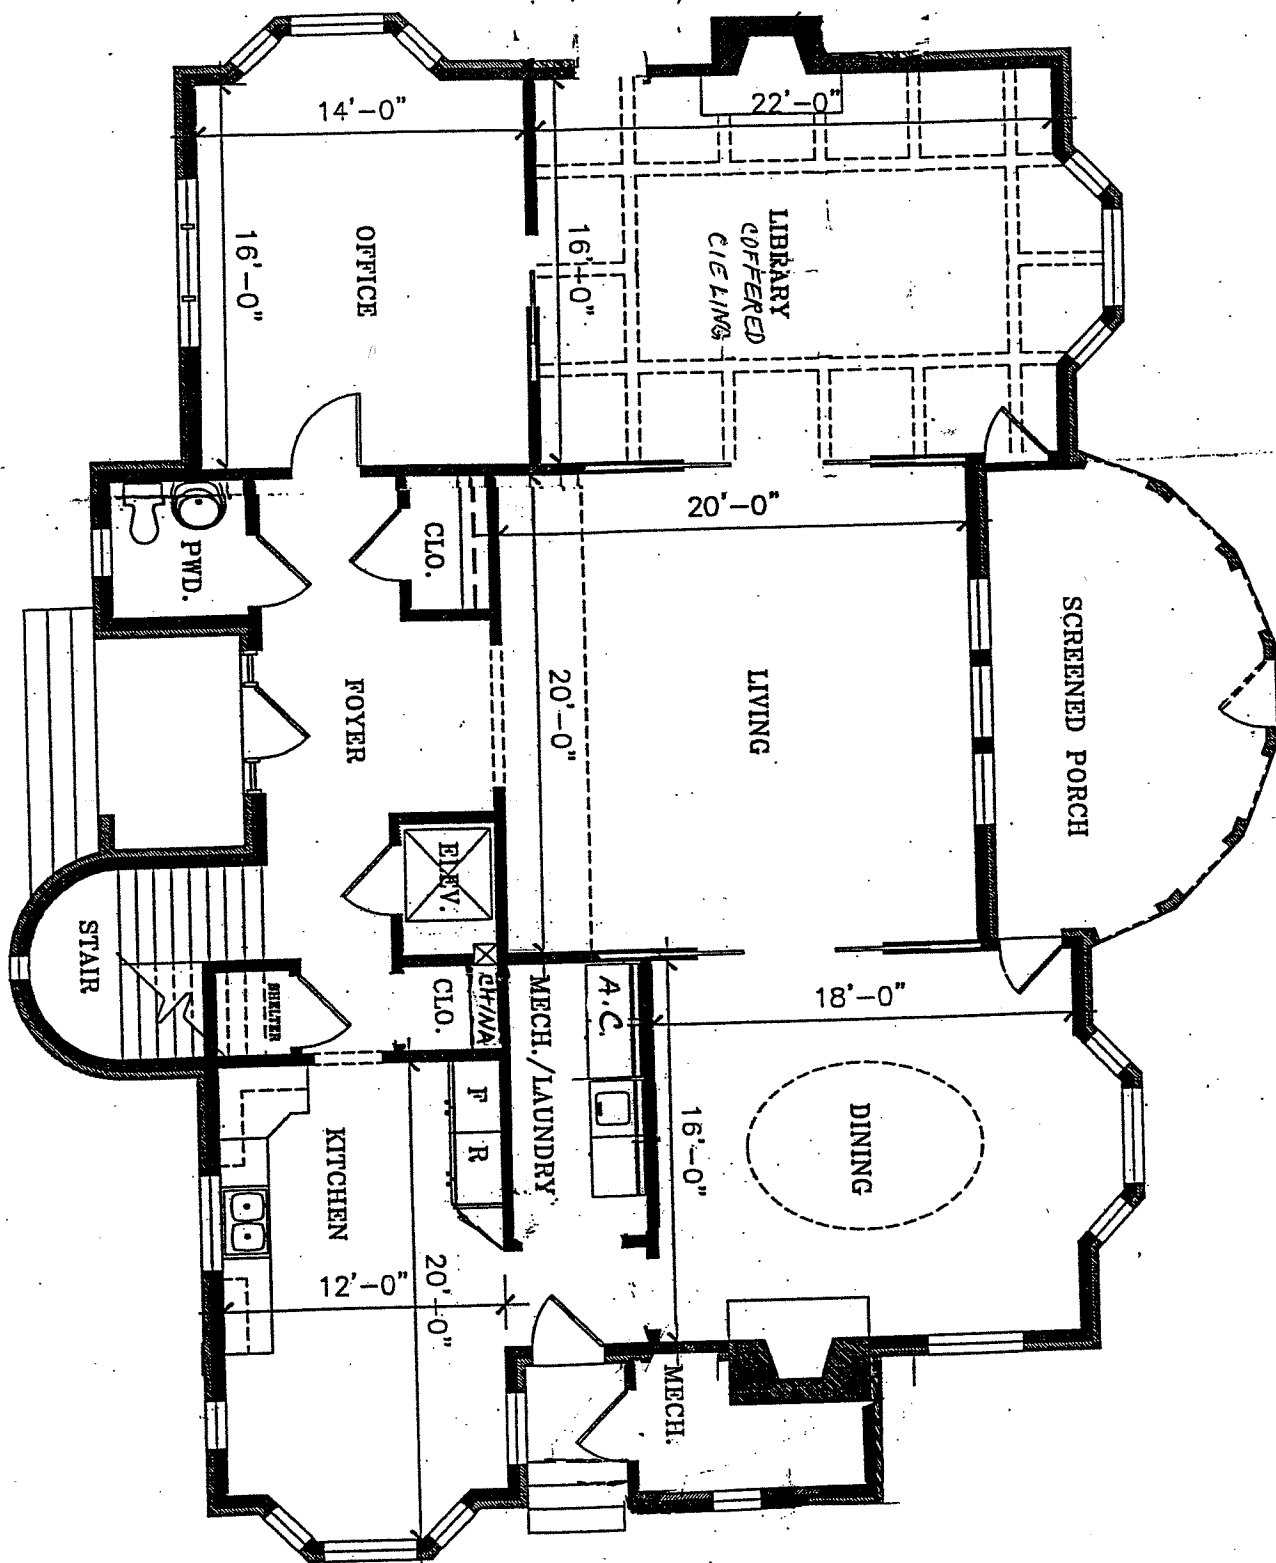

SECOND FLOOR PLAN

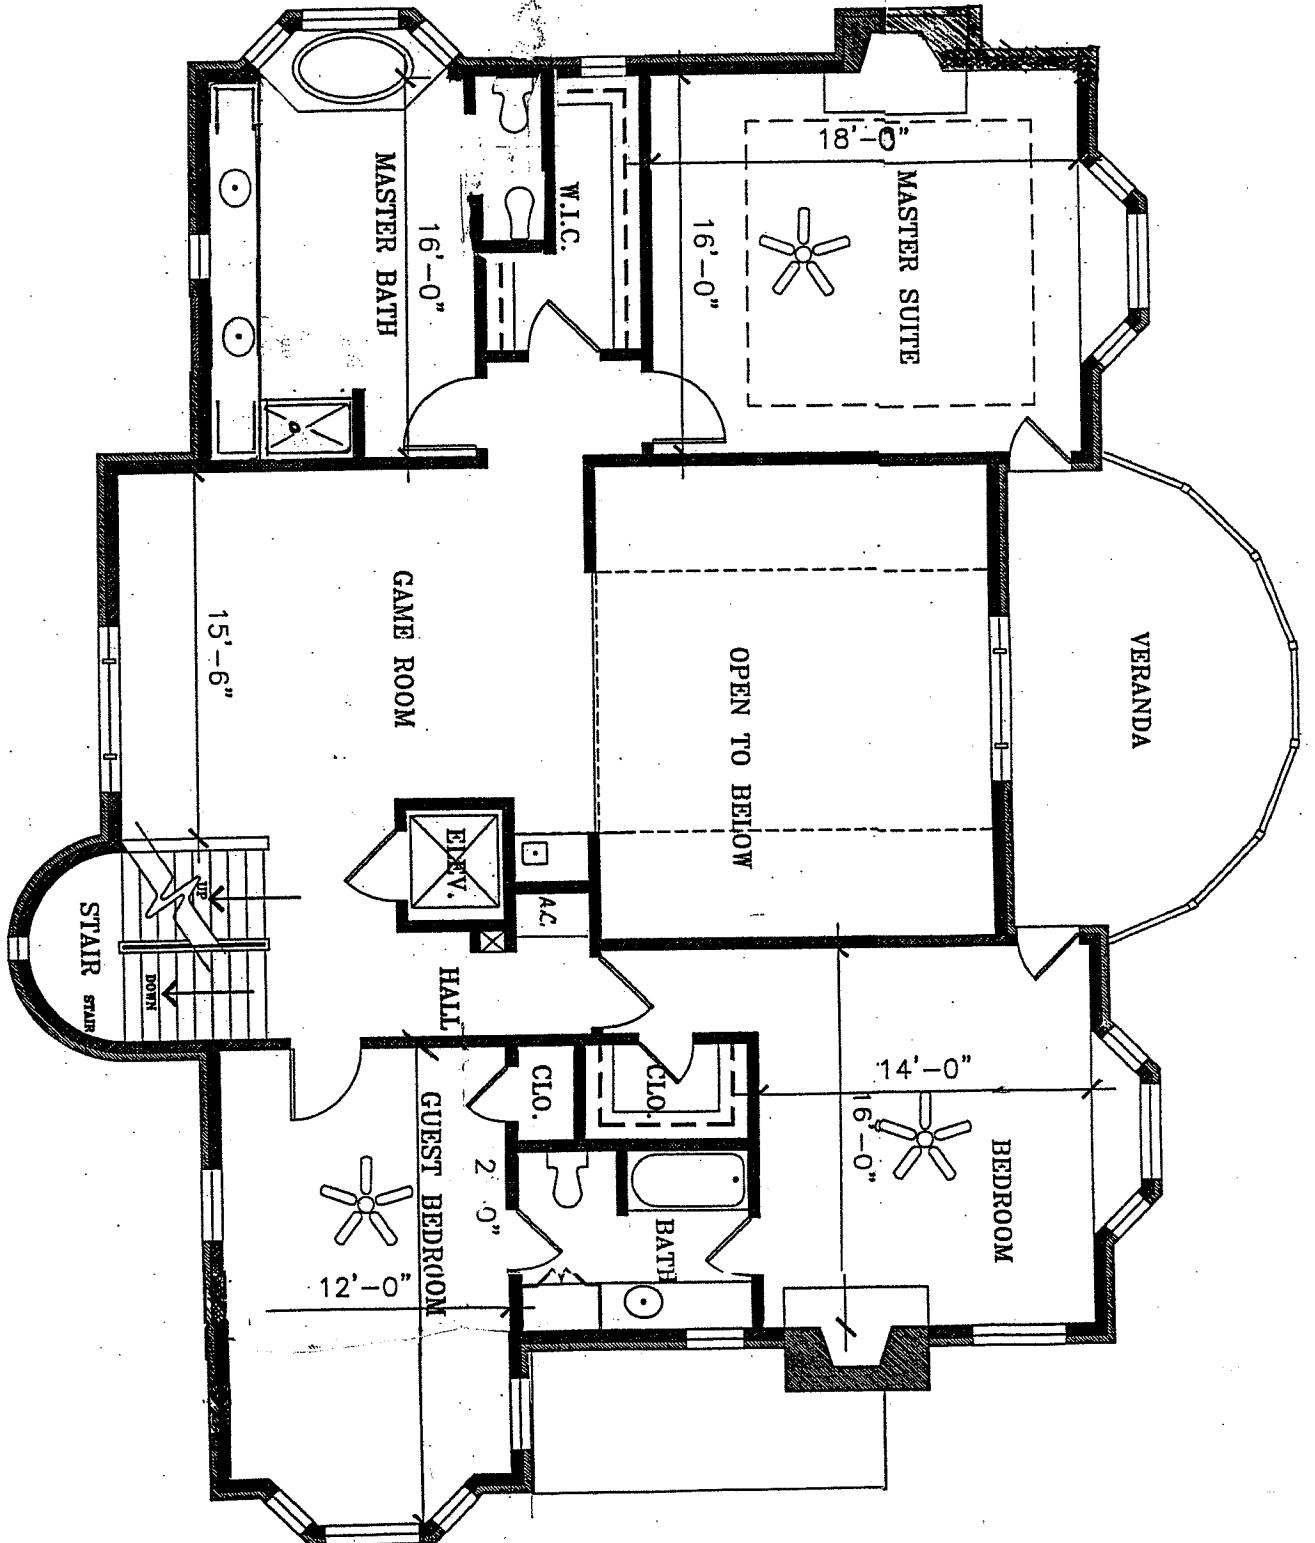

THIRD FLOOR PLAN

