


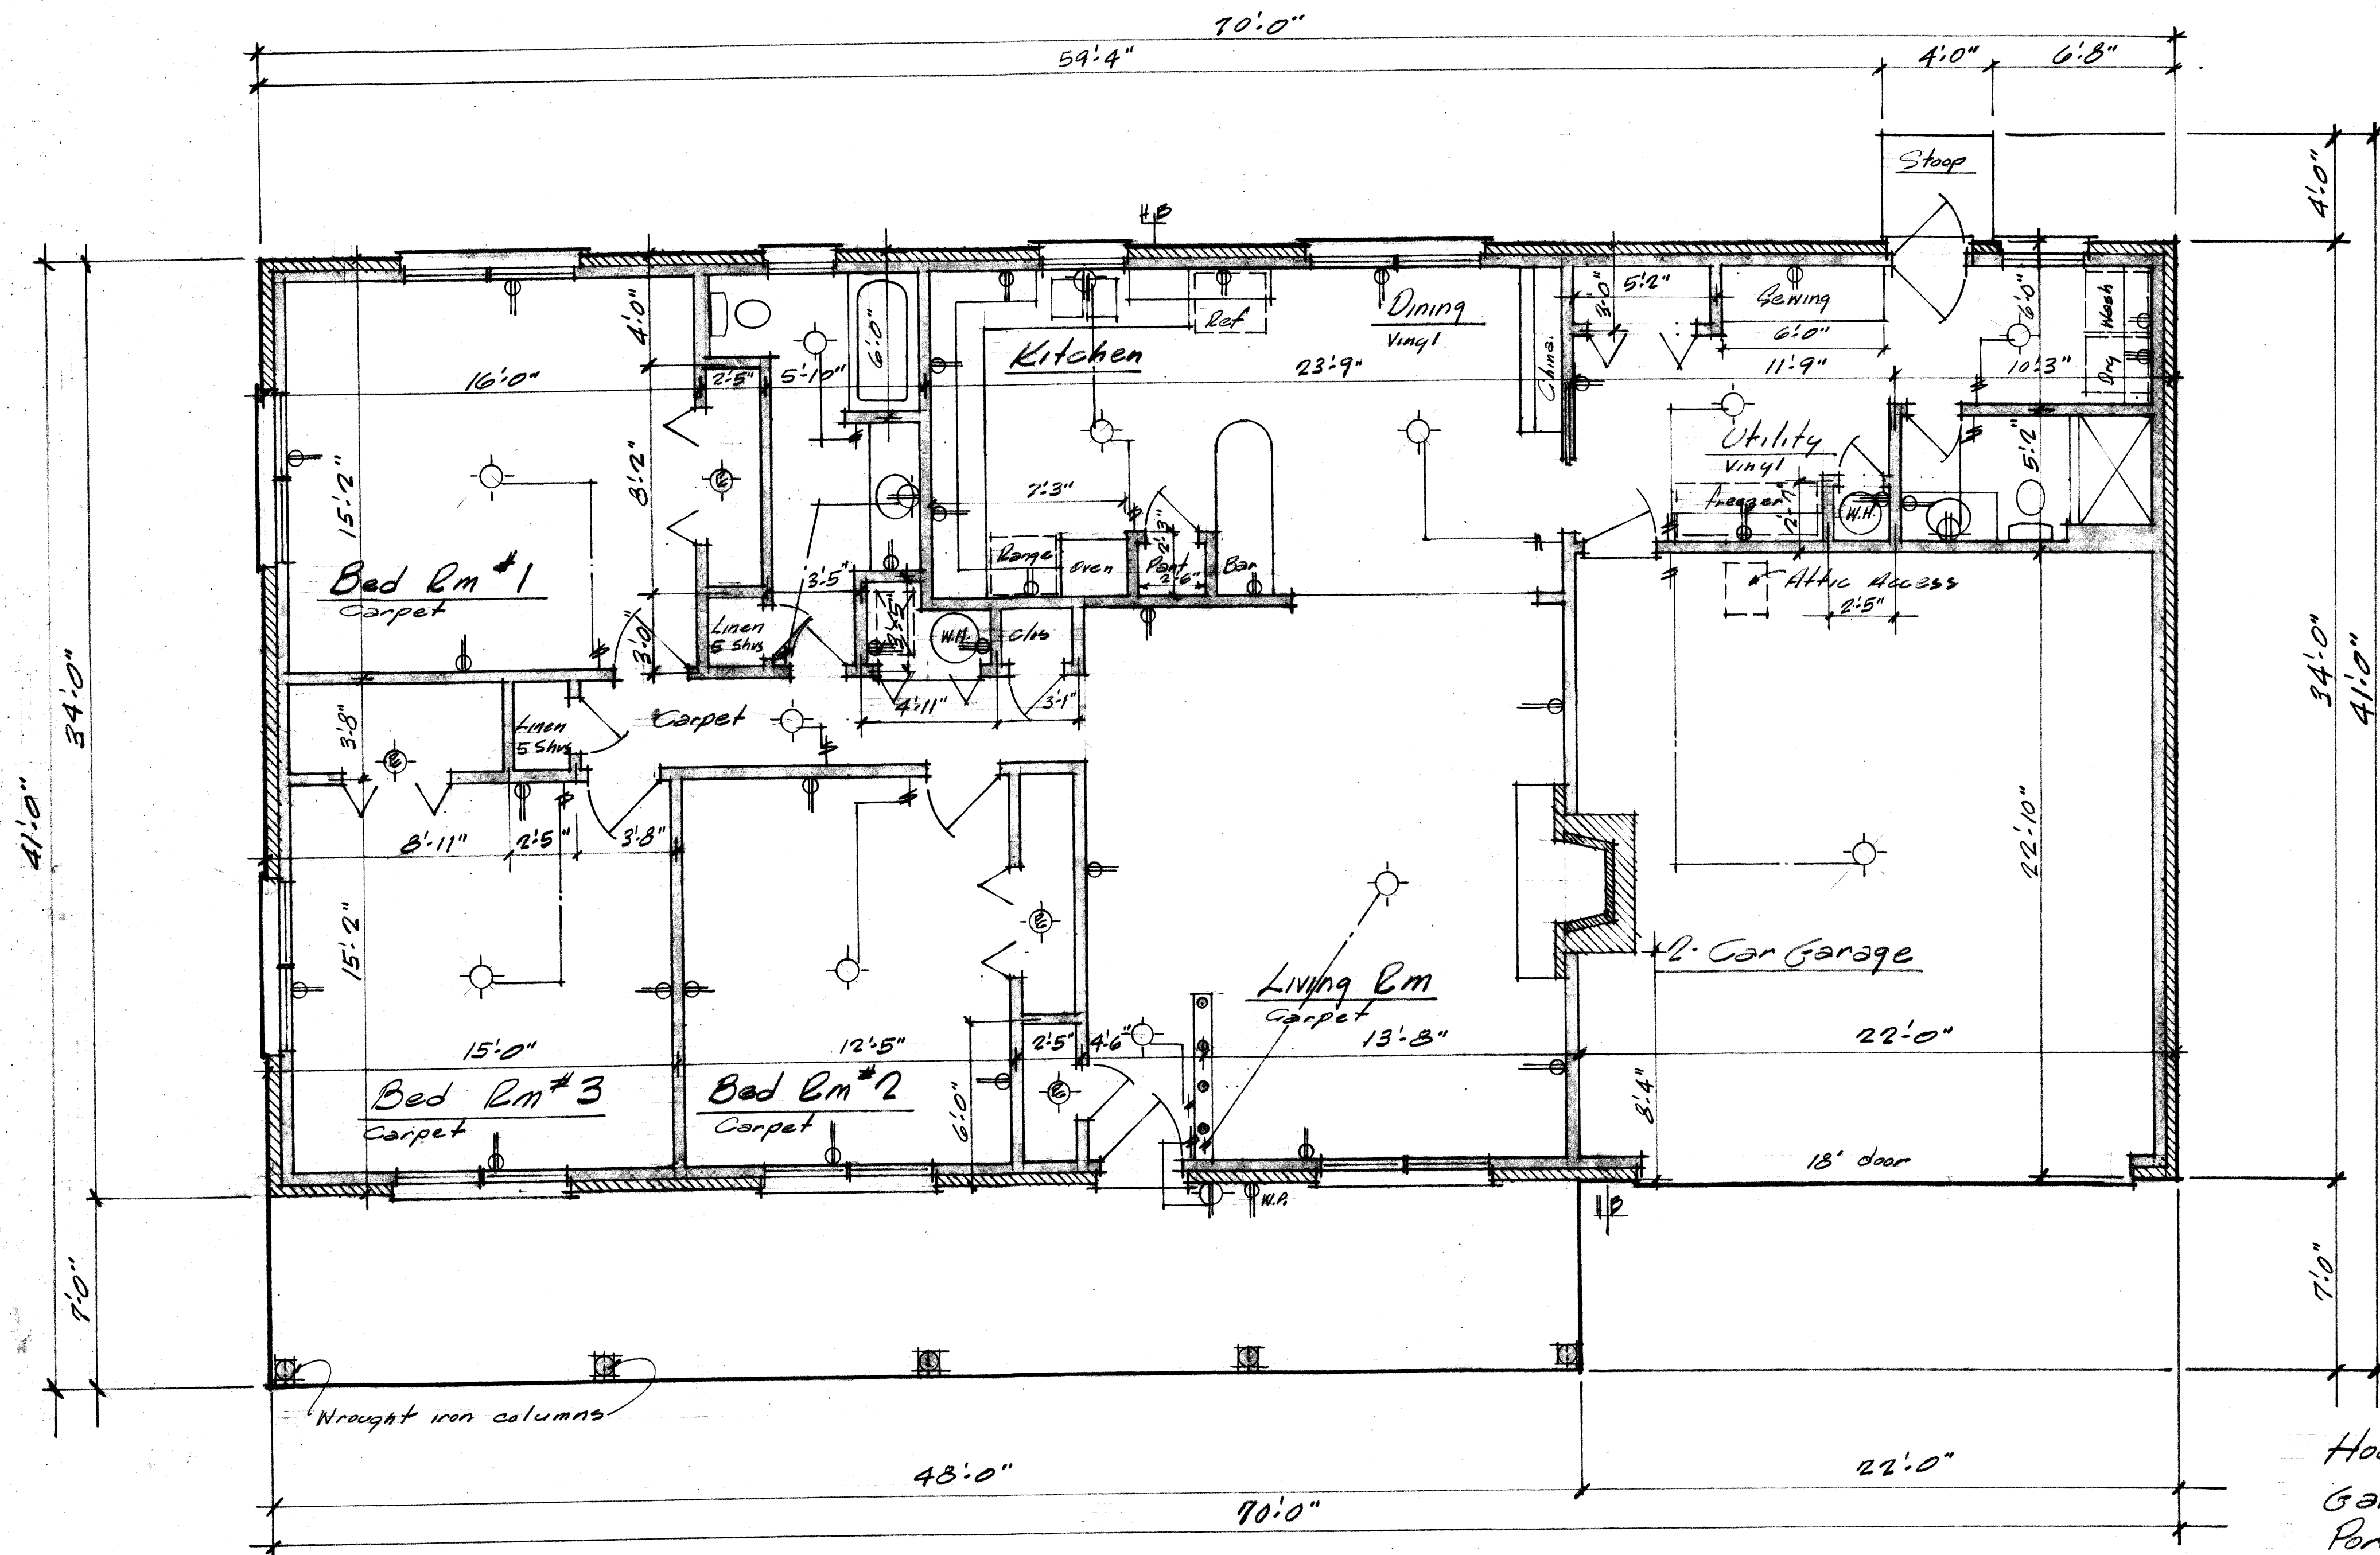

Floor Plan

Scale 1/4"=1'-0"

House 1876 #
Garage 501 #
Porch & Stoop 352 #