


LED SPEC.
TOTAL ELECTRIC

- 1) SHINGLES (WHITE)
- 2) (R-30, R-11, R-11)
- 3) 2001 EXTERIOR

- 4) DUAL PANE WINDOWS
- 5) UPFLOW DUCT SYSTEM
- 6) SHIP LOOSE CARPET

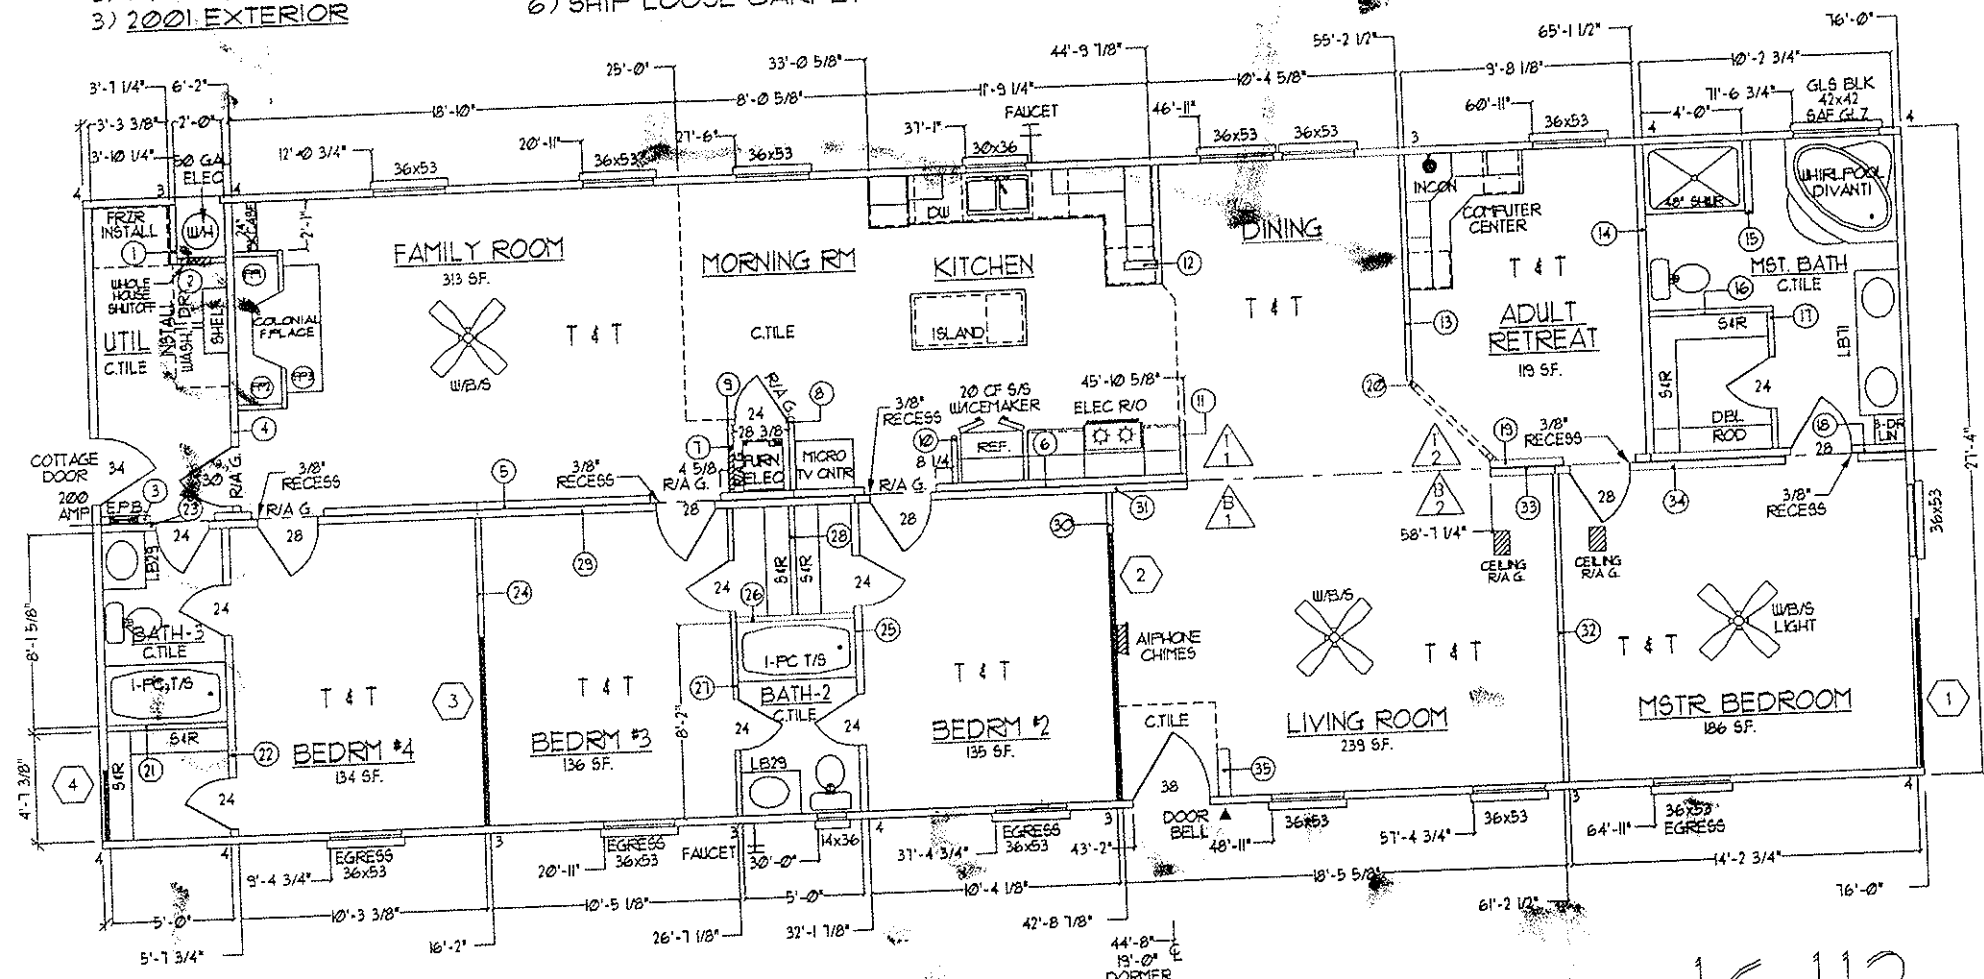

△ COLUMNS

* TRUSS REDUCTION INCLUDED

NO.	ADD'L JOIST	31 GA OPT STRAP	BRACKET LAGS	SCREWS	STD JOIST	MAX STRETCH	20 PSF STUD	ROOF LOAD	TYPE	30 PSF STUD	ROOF LOAD
1	T	0	2	1	3	12'-9"	0	2	3-2x4	N	1345
1	B	0	2	1	3	12'-9"	0	2	3-2x4	N	1345
2	T	0	2	1	3	12'-9"	0	2	3-2x4	N	1345
2	B	0	2	1	3	12'-9"	0	2	3-2x4	N	1345

VERSION 11
WIND ZONE 1
STUD LENGTH: 117

◇ SHEARWALLS

STD JOISTS: 2x8 @ 16.0 O/C, #2 SPF
SIDEWALL HEIGHT: 90
** = OPTIMIZED FOR AVAILABLE WALL SPACE
*** = USE SINGLE JOIST WITH BLOCKS

NO.	PLF	WALL LENGTH	F/LF FLOOR	OPT. F/LF LAGS	F/LF CEILING	JOISTS	STD. JOIST	MAX. STRETCH
1	150*	75	2	N/A	2	1	33'-3"	0
2	150*	135	2	N/A	2	1	59'-6"	0
3	150*	96	2	N/A	2	1	42'-2"	0
4	150*	36	4	N/A	2	1	15'-11"	0

VERSION 2
WINDLOAD: 15 PSF
SW-JOIST: #2 SPF
DATA FILE: 16498218.210

INDIA INK DECOR



Designation: FLOOR PLAN (16H2)	Model No.: P4P476H2	Drawn By: JIM E
DATE	Series: PALM HARBOR	Date: 10/3/00
	REVISION	INIT.

16112