


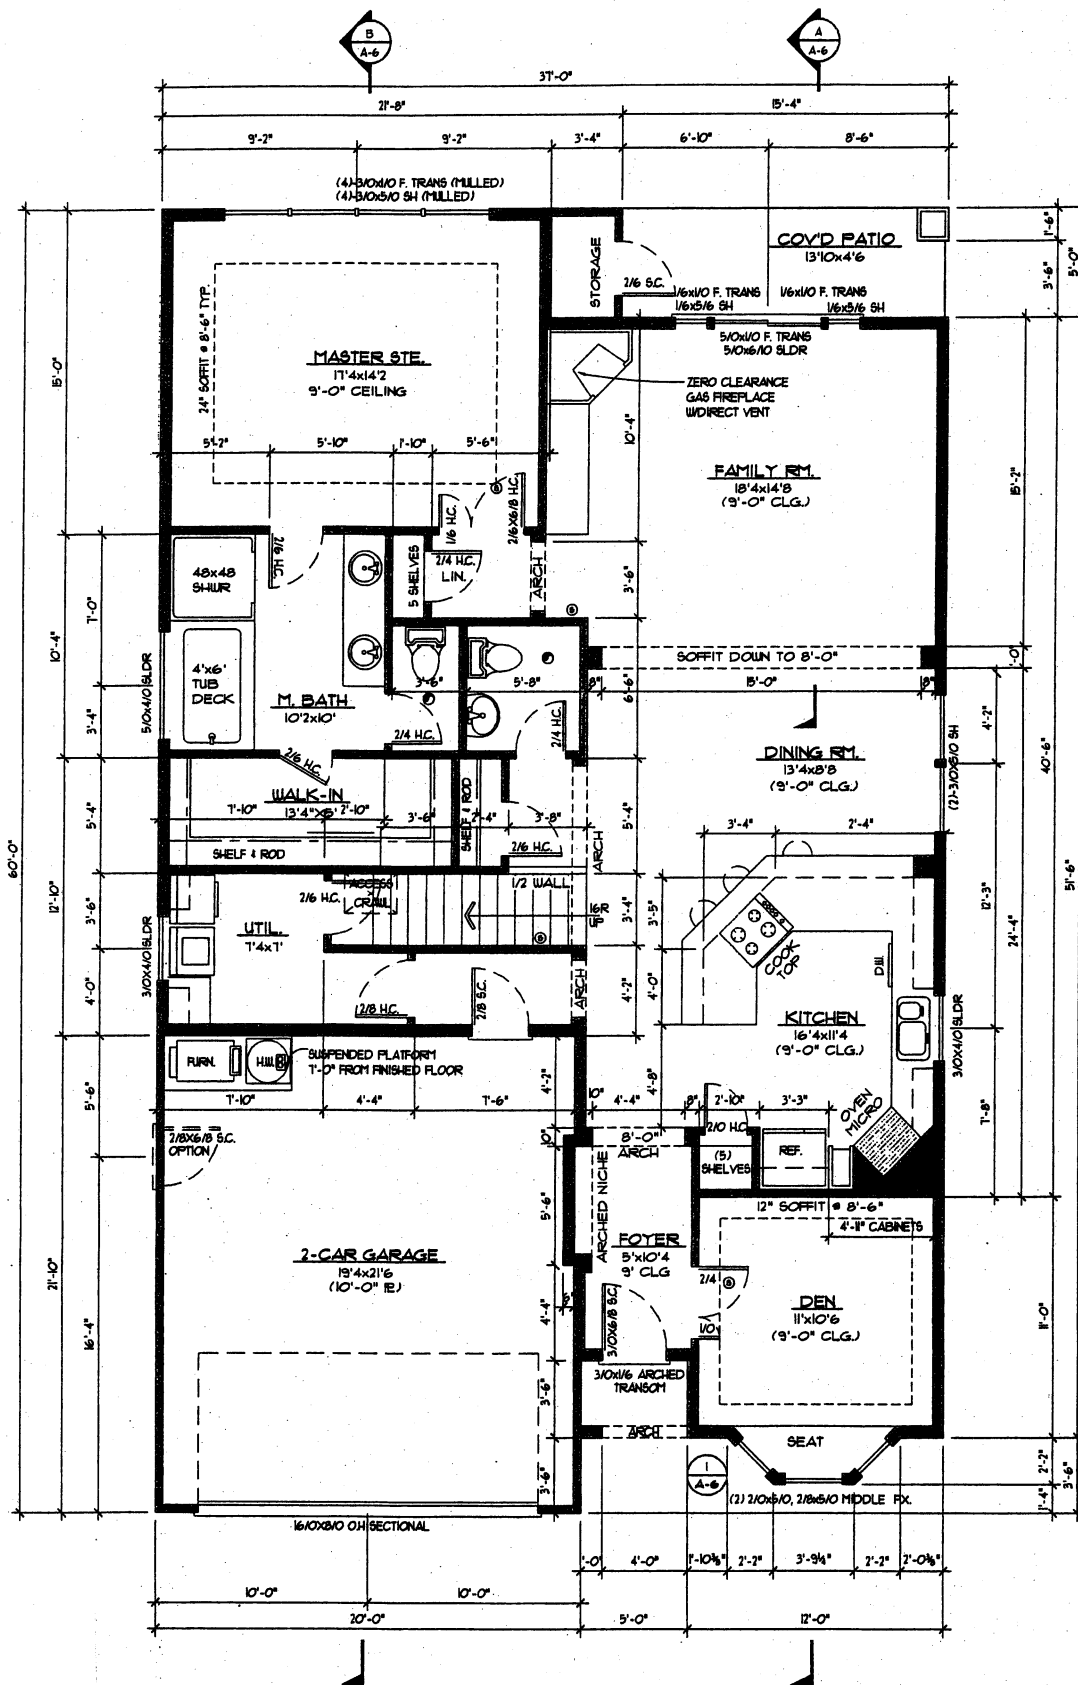

MAIN FLOOR PLAN

1/4" = 1'-0"

THIS PLAN IS THE PROPERTY OF STREET SMART NEIGHBORHOODS, INC. AND IS NOT TO BE REPRODUCED OR TRANSMITTED IN ANY FORM OR BY ANY MEANS, ELECTRONIC OR MECHANICAL, INCLUDING PHOTOCOPYING, RECORDING, OR BY ANY INFORMATION STORAGE AND RETRIEVAL SYSTEM, WITHOUT THE WRITTEN PERMISSION OF STREET SMART NEIGHBORHOODS, INC. THE INFORMATION CONTAINED HEREIN IS FOR GENERAL INFORMATION ONLY AND DOES NOT CONSTITUTE AN OFFER OF ANY FINANCIAL PRODUCT OR SERVICE. THE INFORMATION CONTAINED HEREIN IS NOT TO BE USED IN ANY MANNER THAT MAY BE DEEMED TO BE A VIOLATION OF ANY APPLICABLE LAW, REGULATION, OR CONTRACT. 

Street Smart Neighborhoods
Residential | Multi-Family | Stock Plans
8117 SW Seneca Street
Tualatin, OR 97062

CLIENT/BUILDER:
Renaissance
Custom Homes



Sonoma
Euro-37'
Standard-L

DRAWN: BEN STAFF
PHONE: (503) 682-0808
DATE: 10-15-2003
FLOOR PLANS

A-2

