




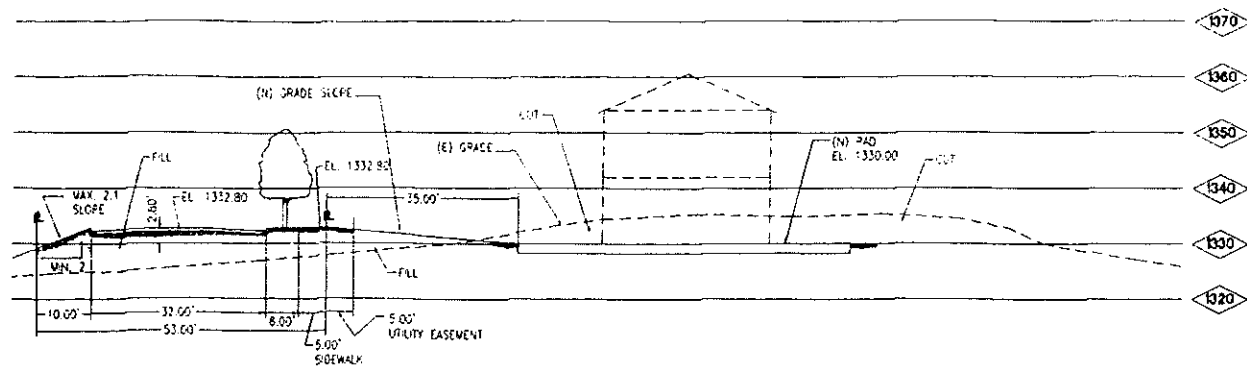

SECTION A - A

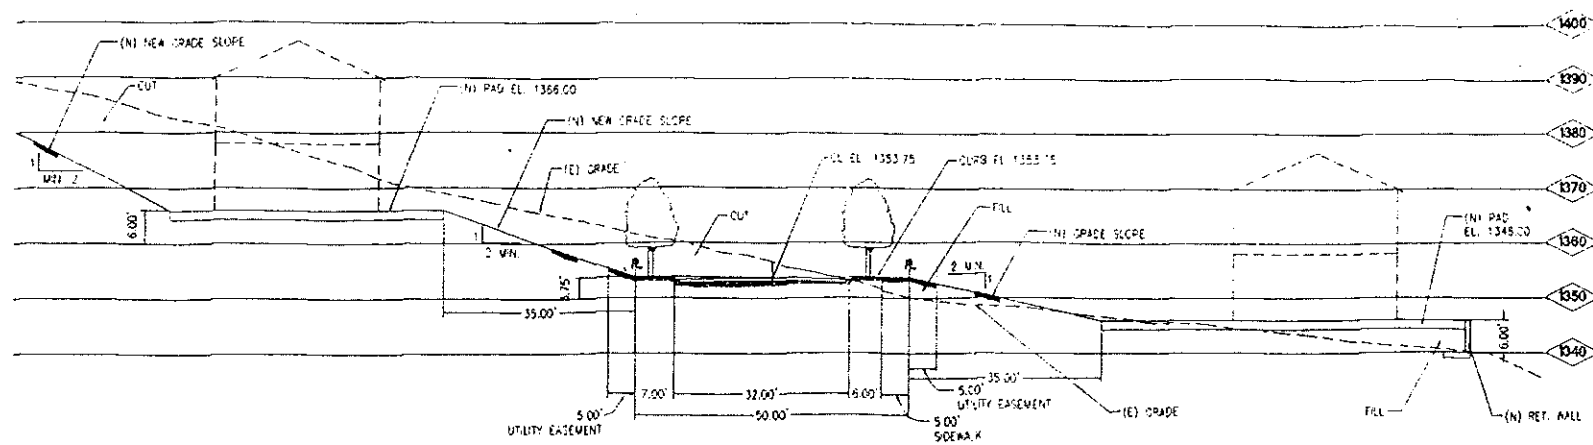

SECTION B - B

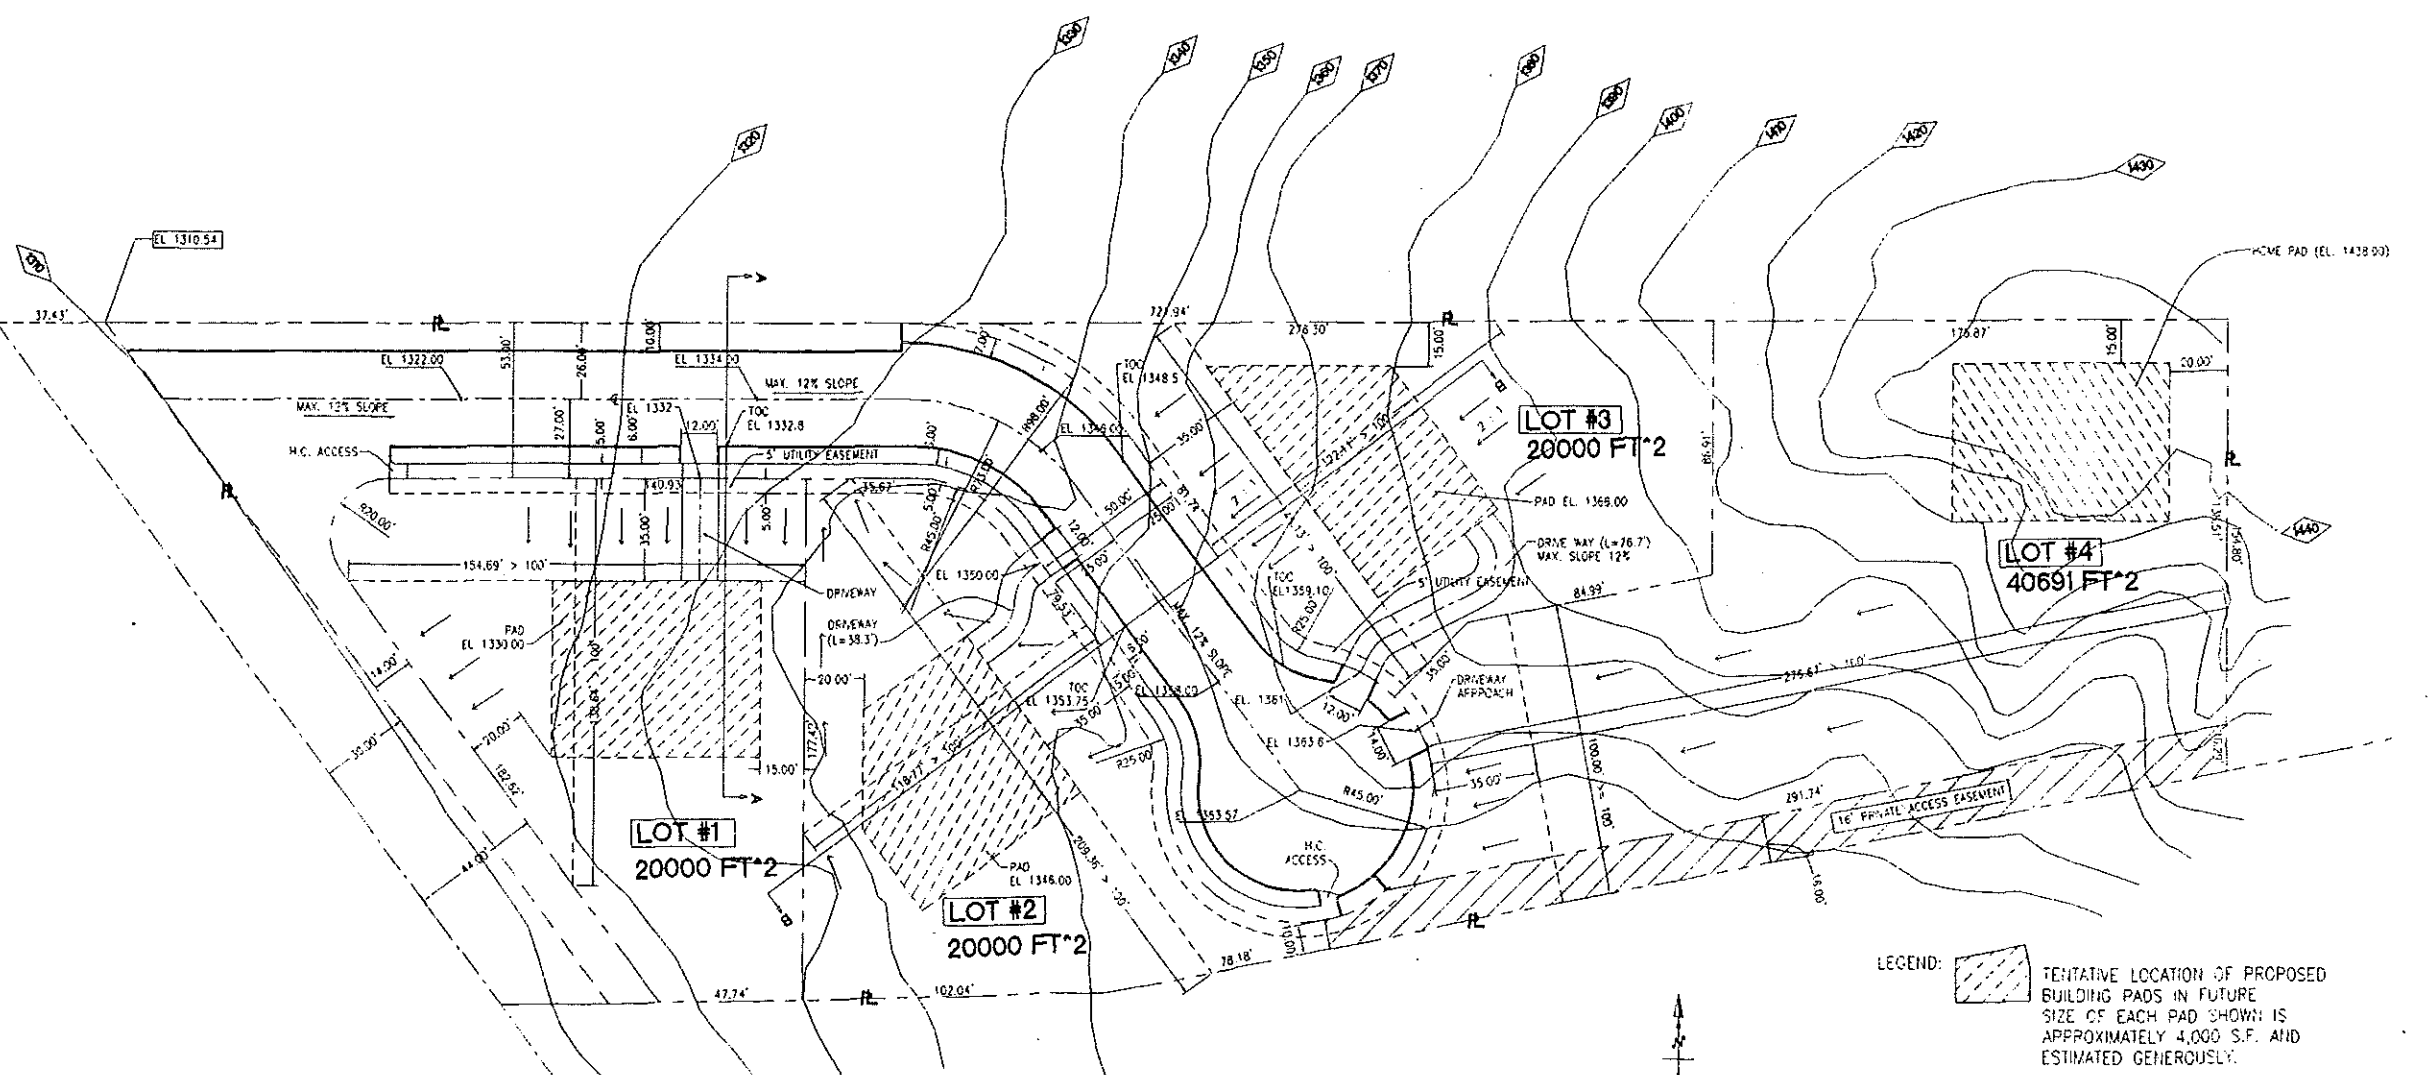

GRADING and DRAINAGE PLAN

1" = 30'-0"

LEGEND: TENTATIVE LOCATION OF PROPOSED BUILDING PADS IN FUTURE
 SIZE OF EACH PAD SHOWN IS APPROXIMATELY 4,000 S.F. AND ESTIMATED GENEROUSLY.
 DIRECTION OF DRAINAGE FLOWS (GRAVITY FLOW) MIN. 2%

REV. 08-20-07

THESE DRAWINGS AS INSTRUMENT OF SERVICE ARE THE PROPERTY OF LEEDCO ENGINEERS AND SHALL NOT BE REPRODUCED WITHOUT THE CONSENT OF DR. C. D. LEE.



LEEDCO ENGINEERS, INC.

STRUCTURES - FOUNDATIONS

3870 BALCAN AVE., EL MONTE, CA 91731 (926) 448-7873

TITLE	COLTON SUBDIVISION PLAN
OWNER	PATRICIA ANN BROGAN
JOB ADDRESS	RECHE CANYON ROAD, COLTON, SANBERNARDINO COUNTY, CALIF.

APPROVED BY:	C. D. LEE	JOB NO.:	6125	SHEET	1
DRAWN BY:	M. C.	DATE:	08-16-07	OF	1