



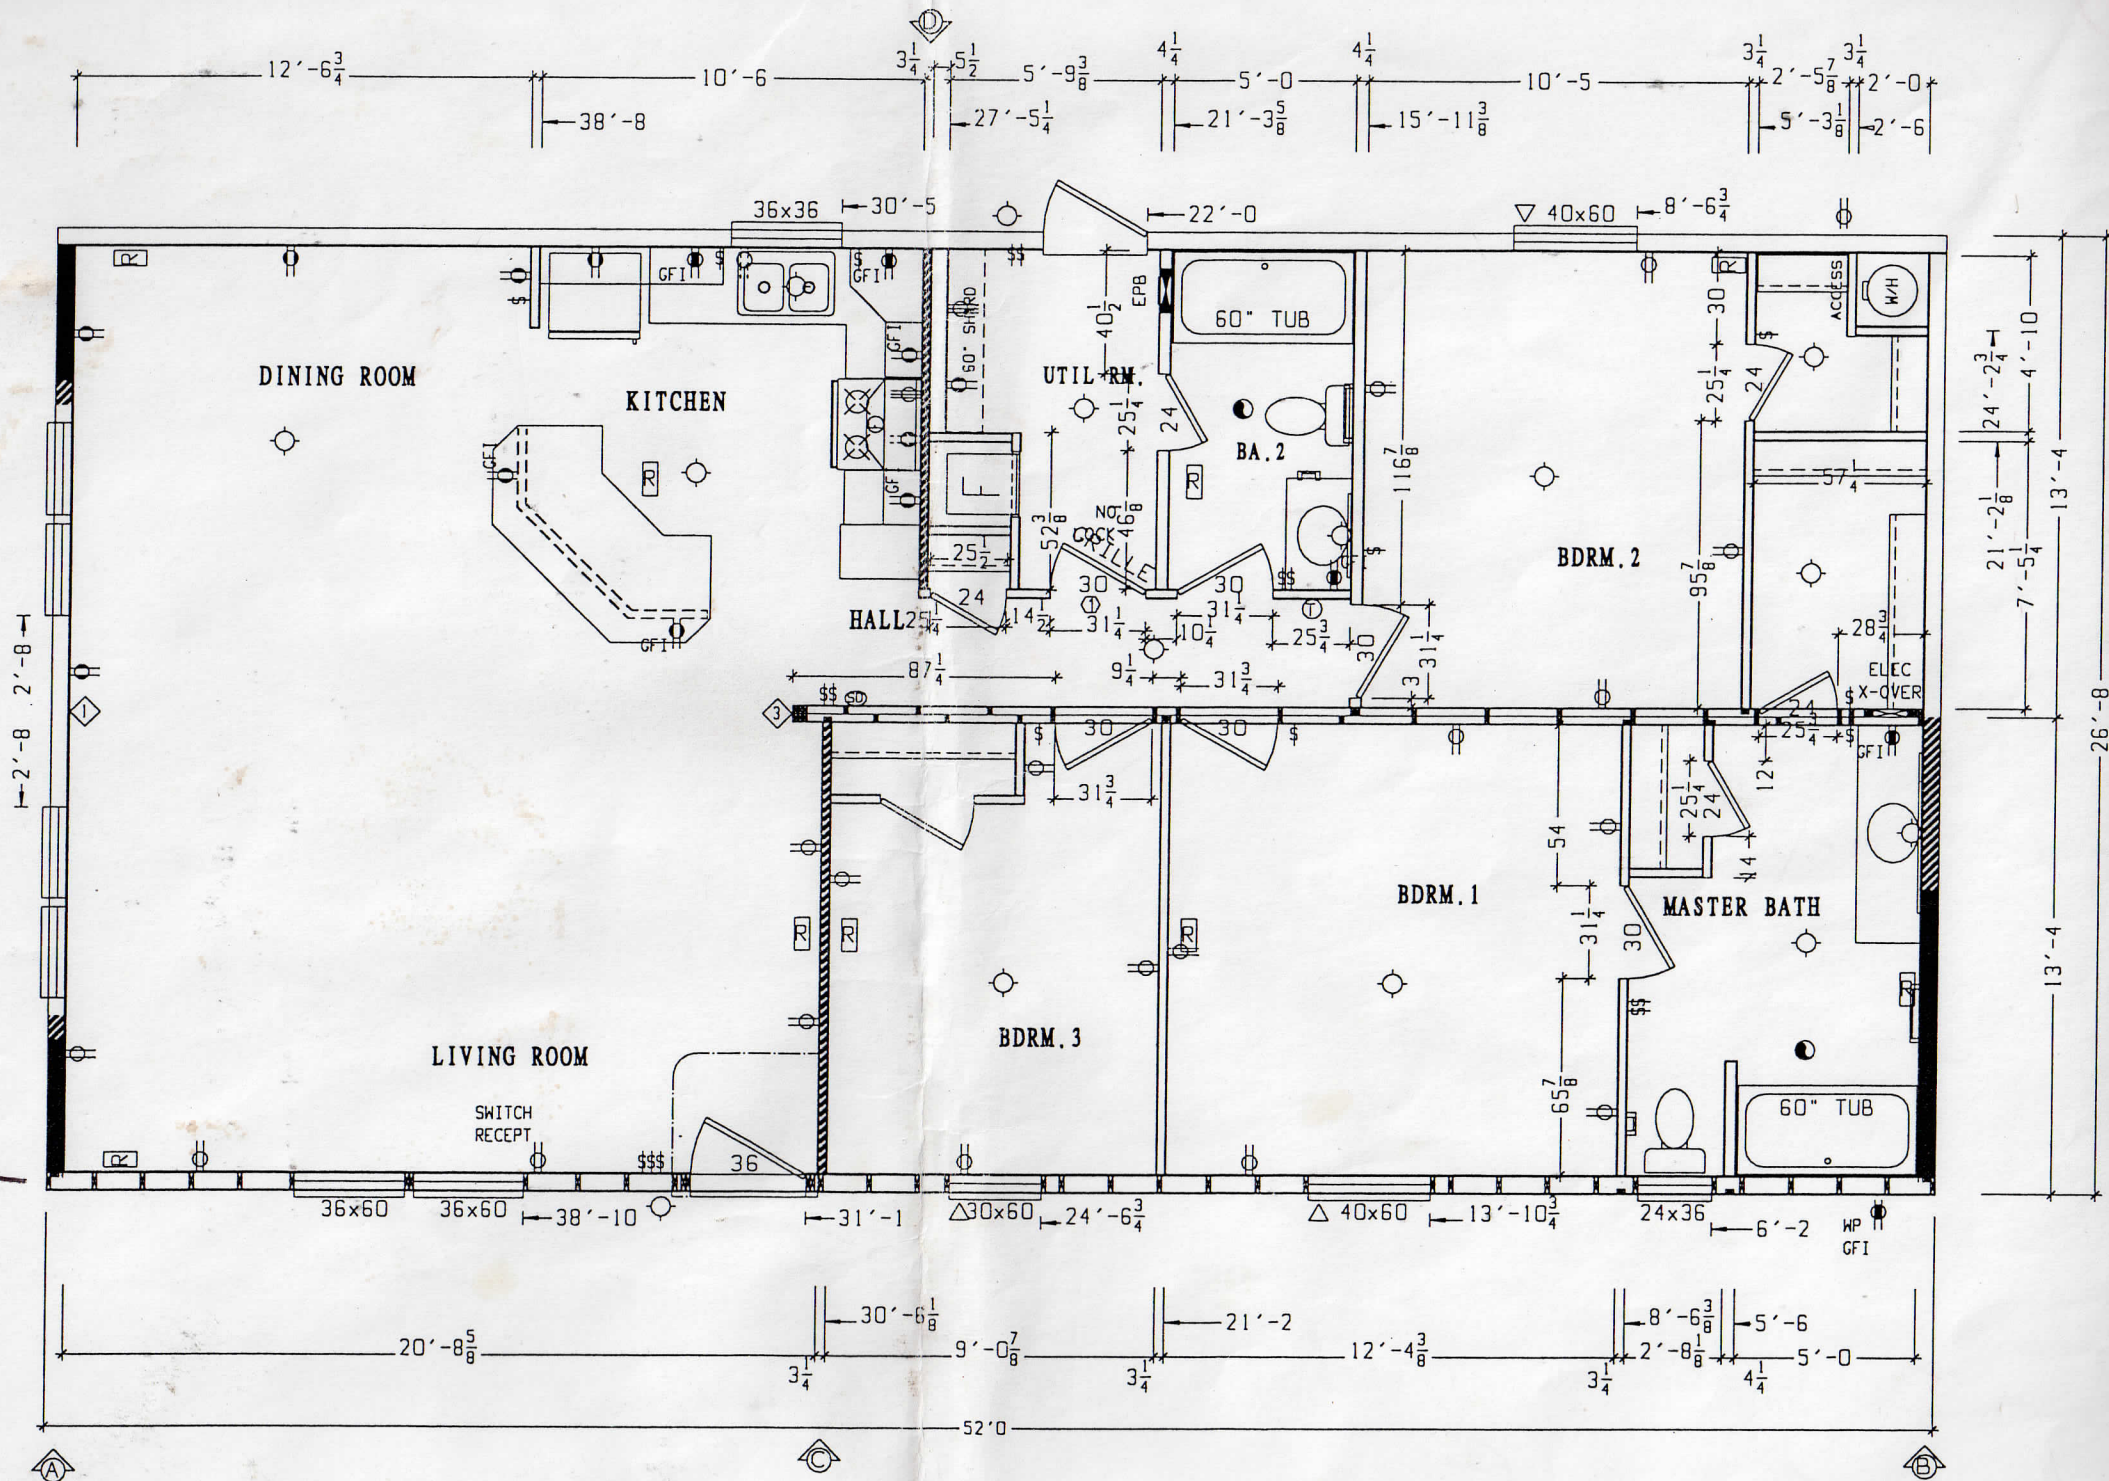

SHEARWALL	DAPIA SEC	SHEAR AREA	JOIST #
A	2.0	88"	2
B	2.0	96"	2

SHEARWALL	DAPIA SEC	SHEAR AREA	JOIST #
A	2.0	104"	3
B	2.0	FULL	2

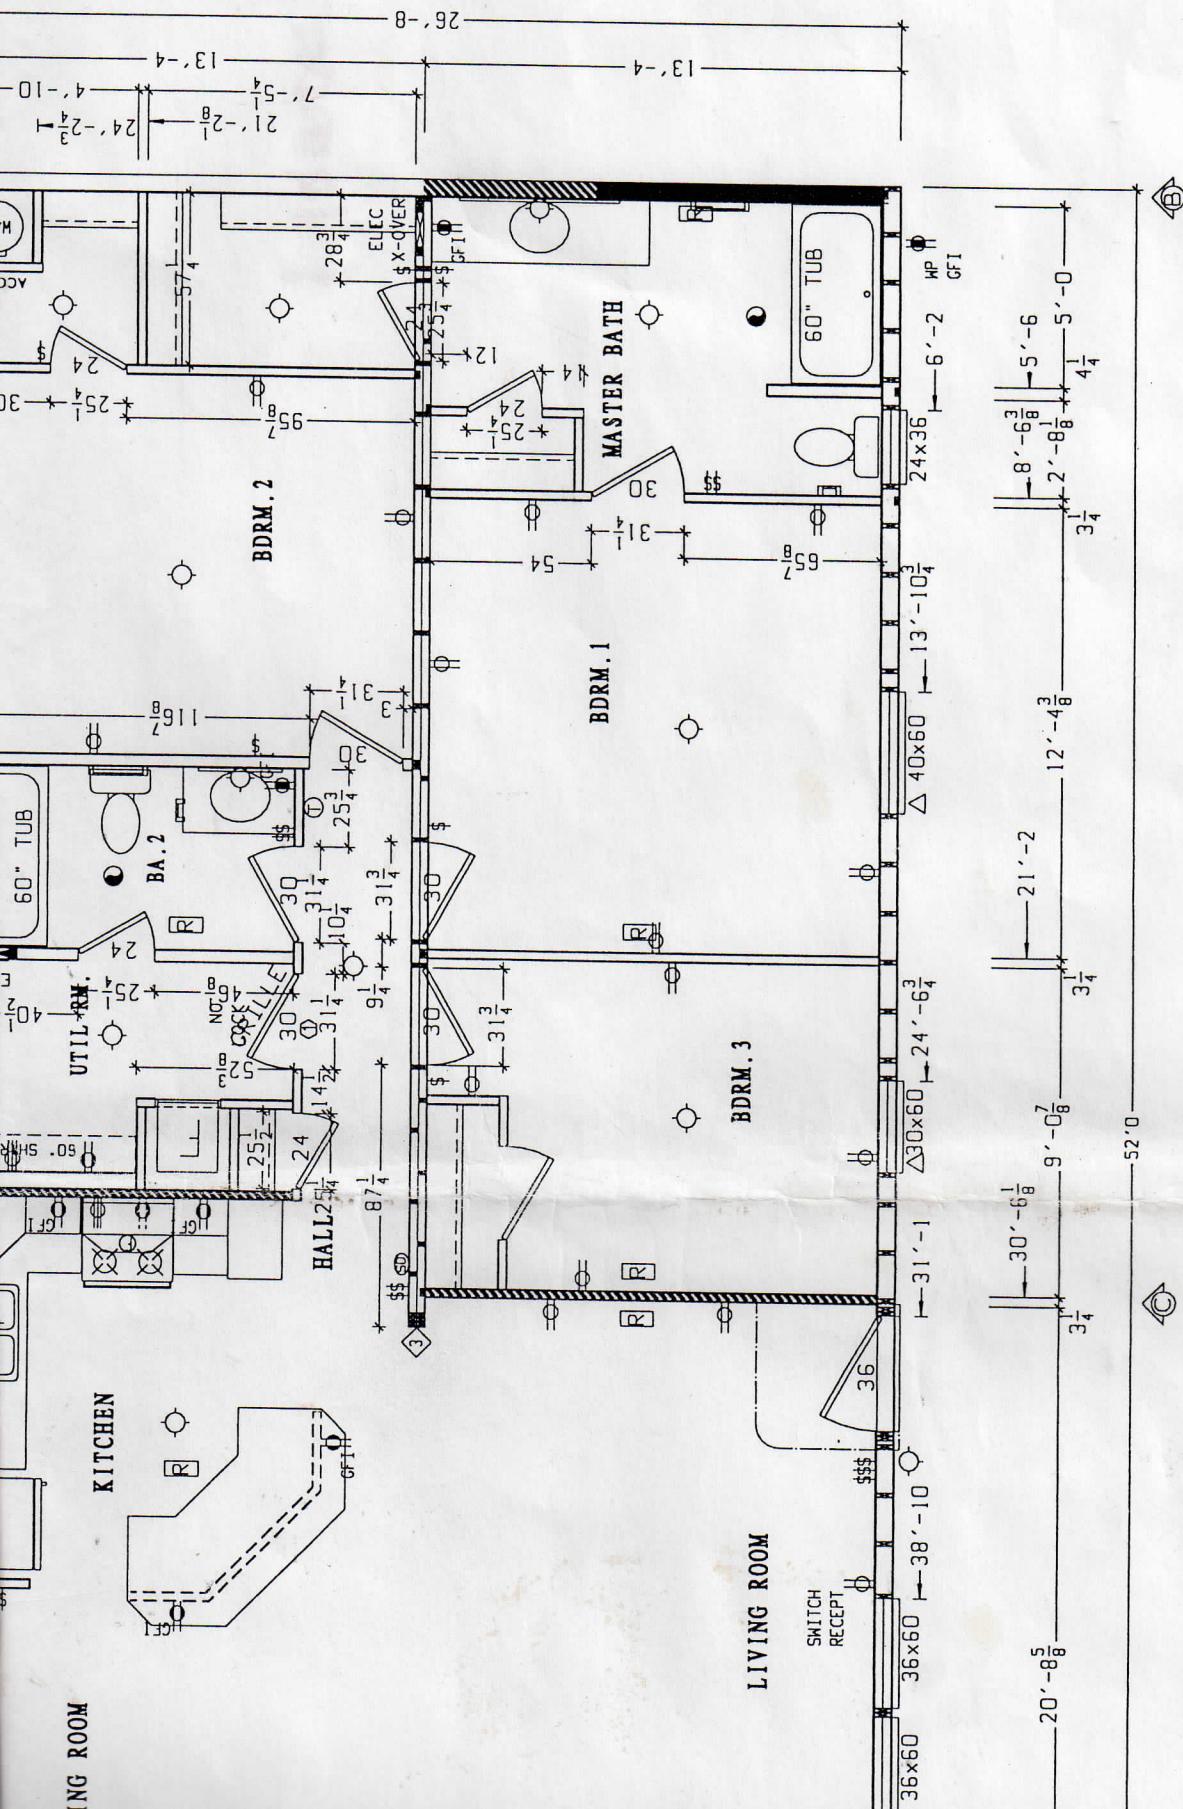

SHEARWALL	DATA	SEC	SHEAR AREA	JOIST #
A	2.0	104"		3
B	2.0	FILL		2
C	5.0	FILL		2
Cont1	6.0	60"		2
Cont2	5.0	72"		2
Dept	5.0	112"		2
6	-	-		-

HBOS MANUFACTURING, LP

TITLE: STANDARD FLOOR PLAN
 SERIES: DVP BASE
 SCALE: 3/16"=1'-0"
 DATE: 08/13/02
 FILE: p shfpstd
 DWG. NO. (C) 5228-75-1-RE-FP (PG 1)

SKETCH BY: JOT
 CORP BY:
 PLANT BY: KAR
 CKD BY:
 MODEL YEAR: 2002
 REV.