



JML architects

JACKSONVILLE, TEXAS
TEXAS REGISTRATION NO. 11596

Project Name
Owner

STATE


CITY

Floor Plan - Main Level

PROJECT NO.
Project Number

SHEET NO.

A101

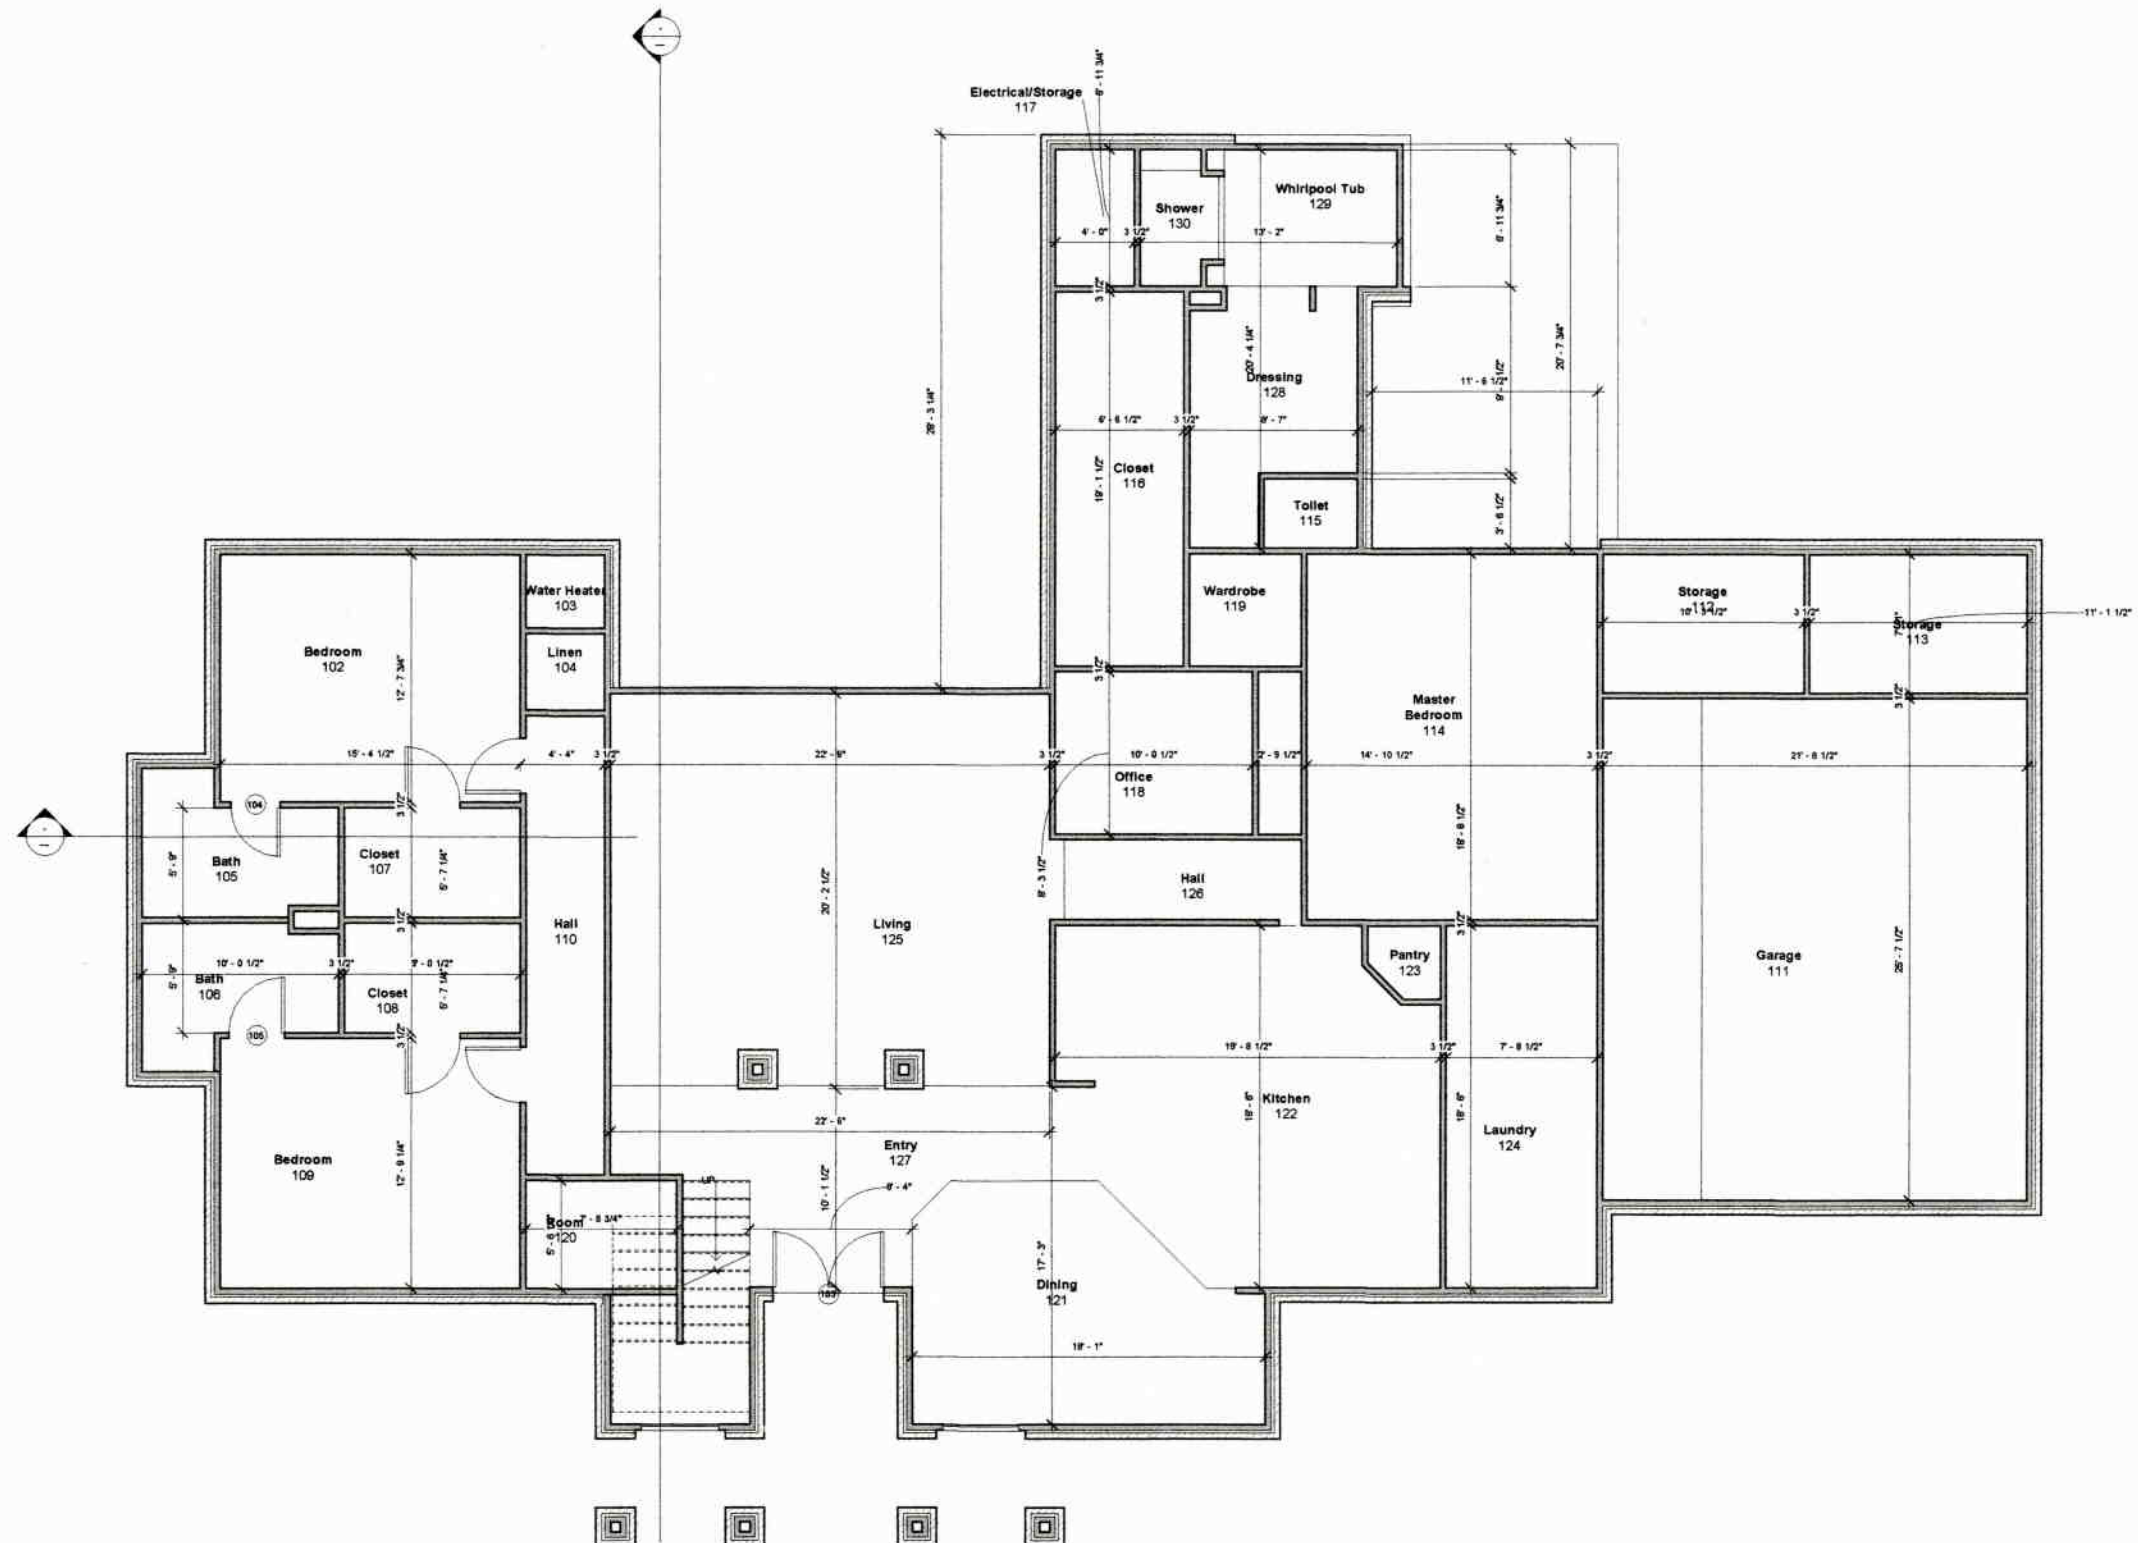

PLACEHOLDER
FOR
ARCHITECTURAL
SEAL

COPYRIGHT 2010 JML ARCHITECTS
These documents, prepared by JML Architects for the project as instruments of service, shall be used solely with respect to this project. These documents shall not be used by the Owner or by others on other projects, for additions to this project, or for completion of this project by others except by written agreement and with appropriate compensation to JML Architects.
These documents, as well as the building described herein, are subject to the Architectural Works Copyright Protection Act of 1990. This Act includes "the design of a building as embodied in any tangible medium of expression, including a building, architectural plans, or drawings." The work includes the overall form as well as the arrangement and composition of spaces and elements in the design, but it does not include individual standard features."

PROGRESS PRINT
NOT FOR REGULATORY APPROVAL,
PERMITTING, OR CONSTRUCTION

DATE
2/11/2016 1:54:54 PM