





**RIGHT ELEVATION**  
SCALE 1/8" = 1 FT



**REAR ELEVATION**  
SCALE 1/8" = 1 FT

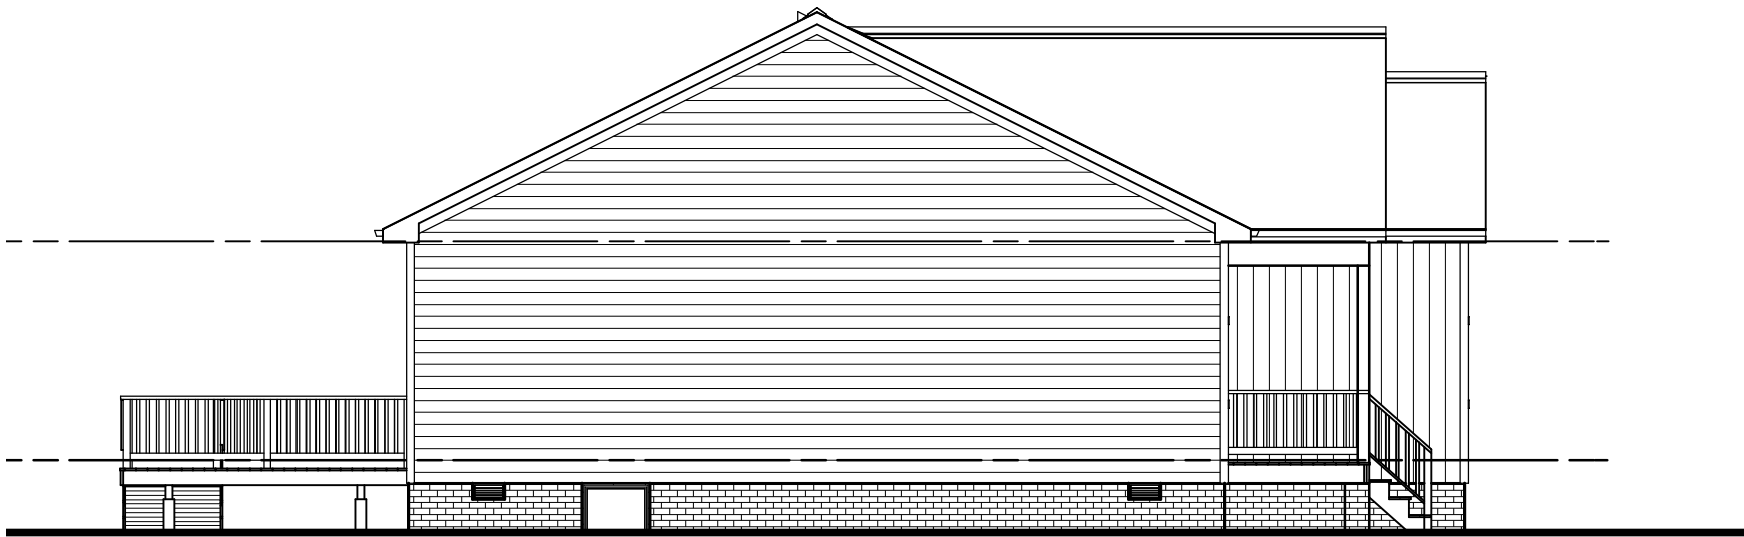

**LEFT ELEVATION**  
SCALE = 1/8 IN = 1 FT

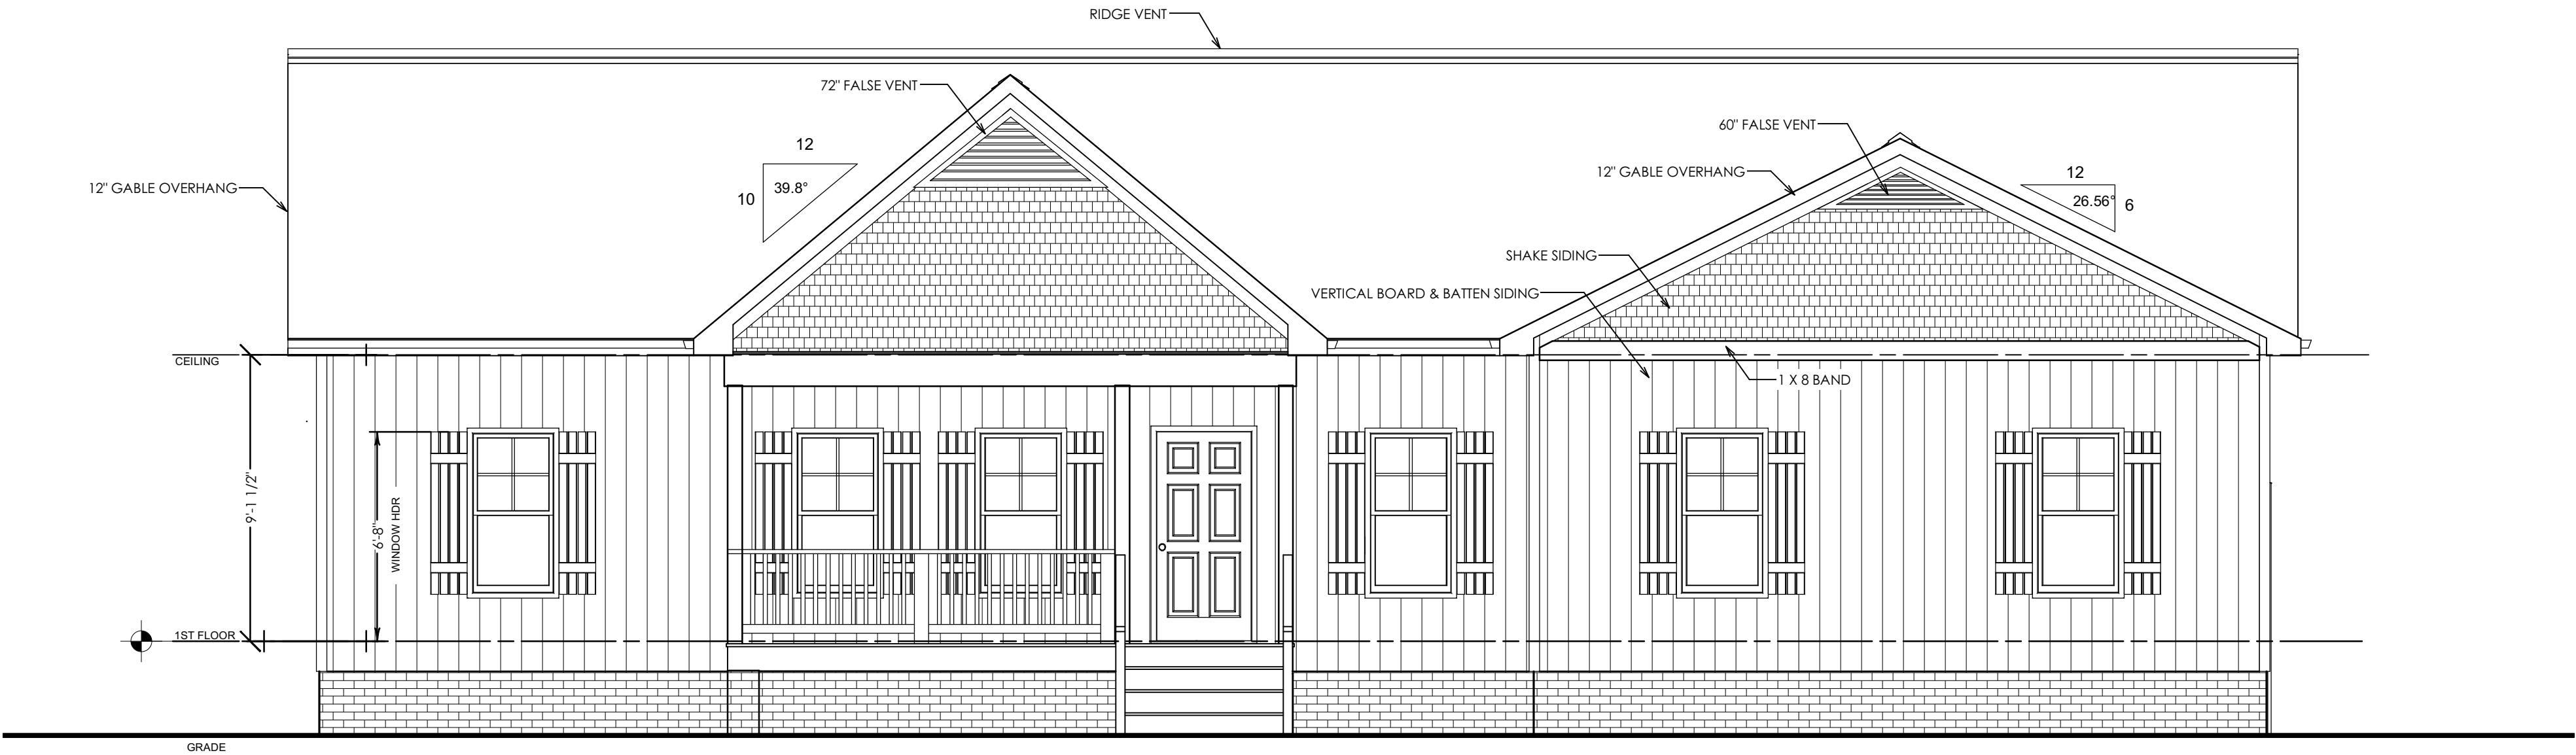

**FRONT ELEVATION**  
SCALE = 1/4 in = 1 ft

**The Design Guy**  
Residential Design Specialists

Chester, VA 23836  
Phone **768-9590**  
Ken Latham, AIBD  
Certified Professional Building Designer  
E-MAIL - **Ken@TheDesignGuyVa.com**  
Member VBCOA  
Virginia Building & Code Officials Association

www.TheDesignGuyVa.com

THIS PLAN SET COPYRIGHT BY  
THE DESIGN GUY  
THE INFORMATION AND DESIGNS  
CANNOT BE USED OR REPRODUCED  
IN  
WHOLE OR PART WITHOUT EXPRESS  
WRITTEN CONSENT.  
© 2016 ALL RIGHTS RESERVED

THIS PLAN HAS BEEN LICENSED TO:

**VERTICAL BUILDERS**

FOR A ONE (1) TIME BUILD AT LOCATION INDICATED AT LEFT

**THE MARSHALL**  
SIDELOAD GARAGE

**PERMIT PLAN**  
RELEASED FOR  
CONSTRUCTION

| SQUARE FOOTAGE     |         |
|--------------------|---------|
| REVISED 10/10/2017 |         |
| 1ST FLOOR          | 1809 SF |
|                    |         |
| GARAGE             | 532 SF  |
| DECK               | 144 SF  |
| FRONT PORCH        | 108 SF  |
|                    |         |

DATE: 10/18/2017  
SCALE: 1/4" = 1'  
BY: K.A.L.  
PLAN #: 25026

ELEVATIONS