




Front Elevation
SCALE: 1/4" = 1'-0"



Rear Elevation
SCALE: 1/4" = 1'-0"

APPROVED FOR CONSTRUCTION:
OWNER AGREES THAT THIS SET OF PLANS REPRESENTS ALL IMPROVEMENTS TO BE PROVIDED BY FRONTIER HOMEBUILDERS, INC. ANY AND ALL CHANGES TO THESE PLANS OR SPECIFICATIONS WILL REQUIRE THE COMPLETION OF A CHANGE ORDER FORM. ALL ADDITIONAL COSTS FROM SUCH CHANGES WILL BE PAID PRIOR TO EXECUTION OF SAID CHANGES.
DIMENSIONS ARE APPROXIMATE AND SUBJECT TO FIELD VERIFICATION. AIR CONDITIONING LAYOUT AND ELEVATIONS MAY VARY FROM THE PLANS.
OWNER: _____
OWNER: _____
SELLER: _____

SUBD.	Spring Creek Ranch
LOT	22
BLOCK	
SECTION	
ADDRESS	LOOKOUT SPRINGS TRAIL
CLIENT	Adams

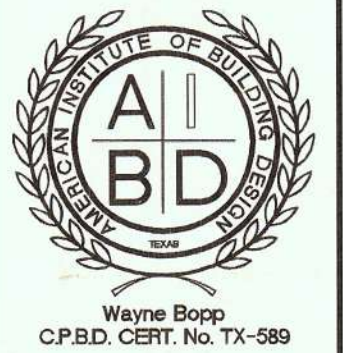


Frontier Designs
a division of Frontier Homebuilders, Inc.




DRAWN BY	C.C.
CHECKED	W.B.
DATE	5-4-06
SCALE	1/4" = 1'-0"
JOB NO.	4282
SHEET	1
OF 9 SHEETS	

SUBD.	Spring Creek Ranch
LOT	22
BLOCK	
SECTION	
ADDRESS	LOOKOUT SPRINGS TRAIL
CLIENT	Adams

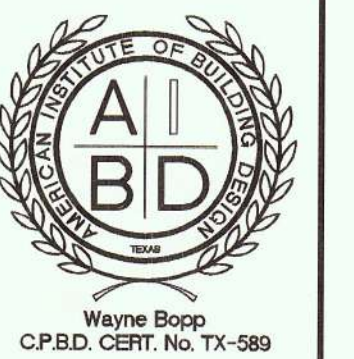


Frontier Designs

a division of Frontier Homebuilders, Inc.

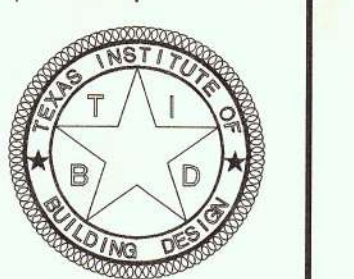

DRAWN BY	CC
CHECKED	W.B.
DATE	5-4-06
SCALE	1/4" = 1'-0"
JOB NO.	4282
SHEET	2

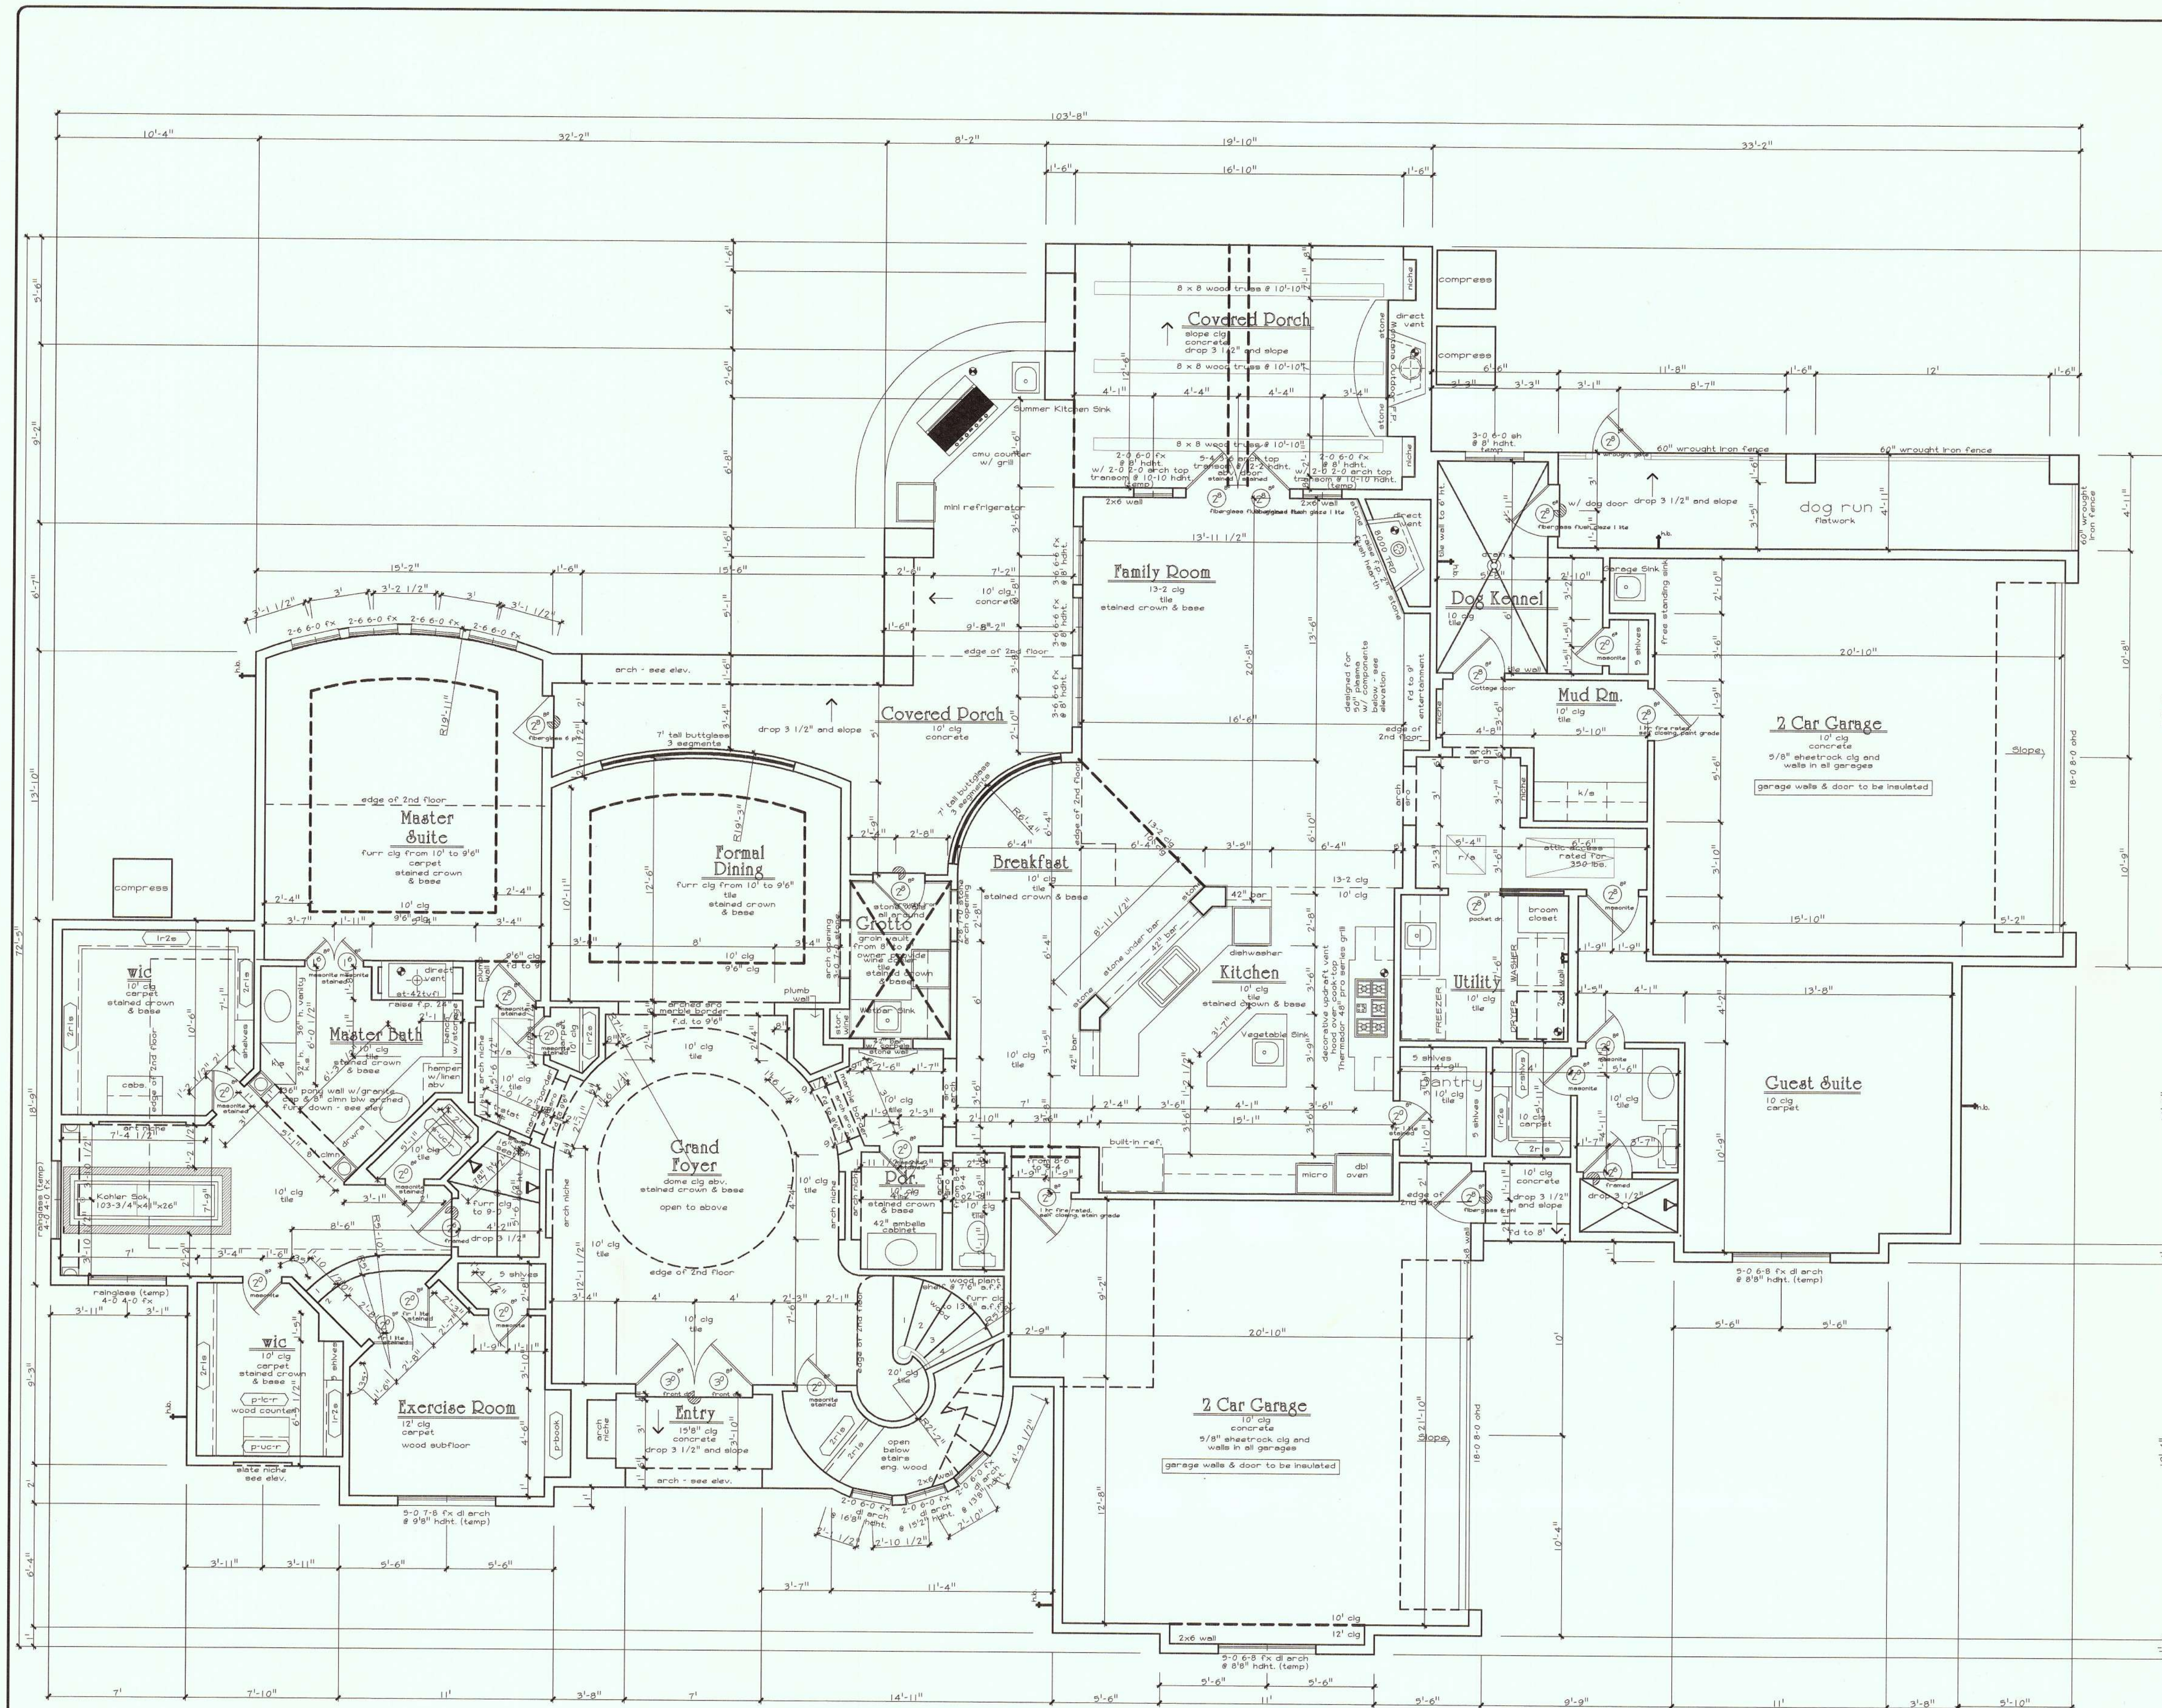

all exterior walls to be 2x6 walls

First Floor Plan

- Scale: 1/4" = 1'-0"
- NOTE:
- > 10'-0" cigs down unless noted otherwise.
 - > 8'-0" cigs up unless noted otherwise.
 - > 8'-0" header heights on all windows down unless noted otherwise.
 - > 6'-8" header heights on all windows up unless noted otherwise.
 - > 6'-8" header heights on all doors down unless noted otherwise.
 - > 6'-8" header heights on all doors up unless noted otherwise.
 - > 8'-0" header heights on all transoms down unless noted otherwise.
 - > doors used for emergency egress shall be operational from the inside without use of keys or tools.
 - > provide water heater in attic with relief pan and drain to outside.
 - > provide gas to water heaters and furnaces.

Footages:

First floor	3070 s.f.
Second floor	1672 s.f.
total living	4742 s.f.
garages	0991 s.f.
entry porch	0048 s.f.
rear porch	0597 s.f.
dog run	0129 s.f.
garage porch	0018 s.f.
unfinished rooms	0112 s.f.
total covered	6597 s.f.

APPROVED FOR CONSTRUCTION:

OWNER AGREES THAT THIS SET OF PLANS REPRESENTS ALL IMPROVEMENTS TO BE PROVIDED BY FRONTIER HOMEBUILDERS, INC. ANY AND ALL CHANGES TO THESE PLANS OR SPECIFICATIONS WILL REQUIRE THE COMPLETION OF A CHANGE ORDER FORM. ALL ADDITIONAL COSTS FROM SUCH CHANGES WILL BE PAID PRIOR TO EXECUTION OF SAID CHANGES.

DIMENSIONS ARE APPROXIMATE AND SUBJECT TO FIELD VERIFICATION. AIR CONDITIONING LAYOUT AND ELEVATIONS MAY VARY FROM THE PLANS.

OWNER: _____

OWNER: _____

SELLER: _____


SUBD.	Spring Creek Ranch
LOT	22
BLOCK	
SECTION	
ADDRESS	LOOKOUT SPRINGS TRAIL
CLIENT	Adams




Wayne Bopp
CP&D, CERT. No. TX-589

Frontier Designs

a division of Frontier Homebuilders, Inc.

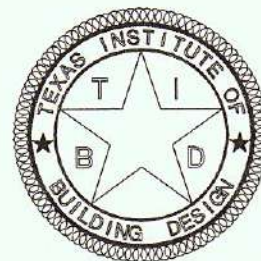


DRAWN BY	C.C.
CHECKED	W.B.
DATE	5-4-06
SCALE	1/4" = 1'-0"
JOB NO.	4262
SHEET	3

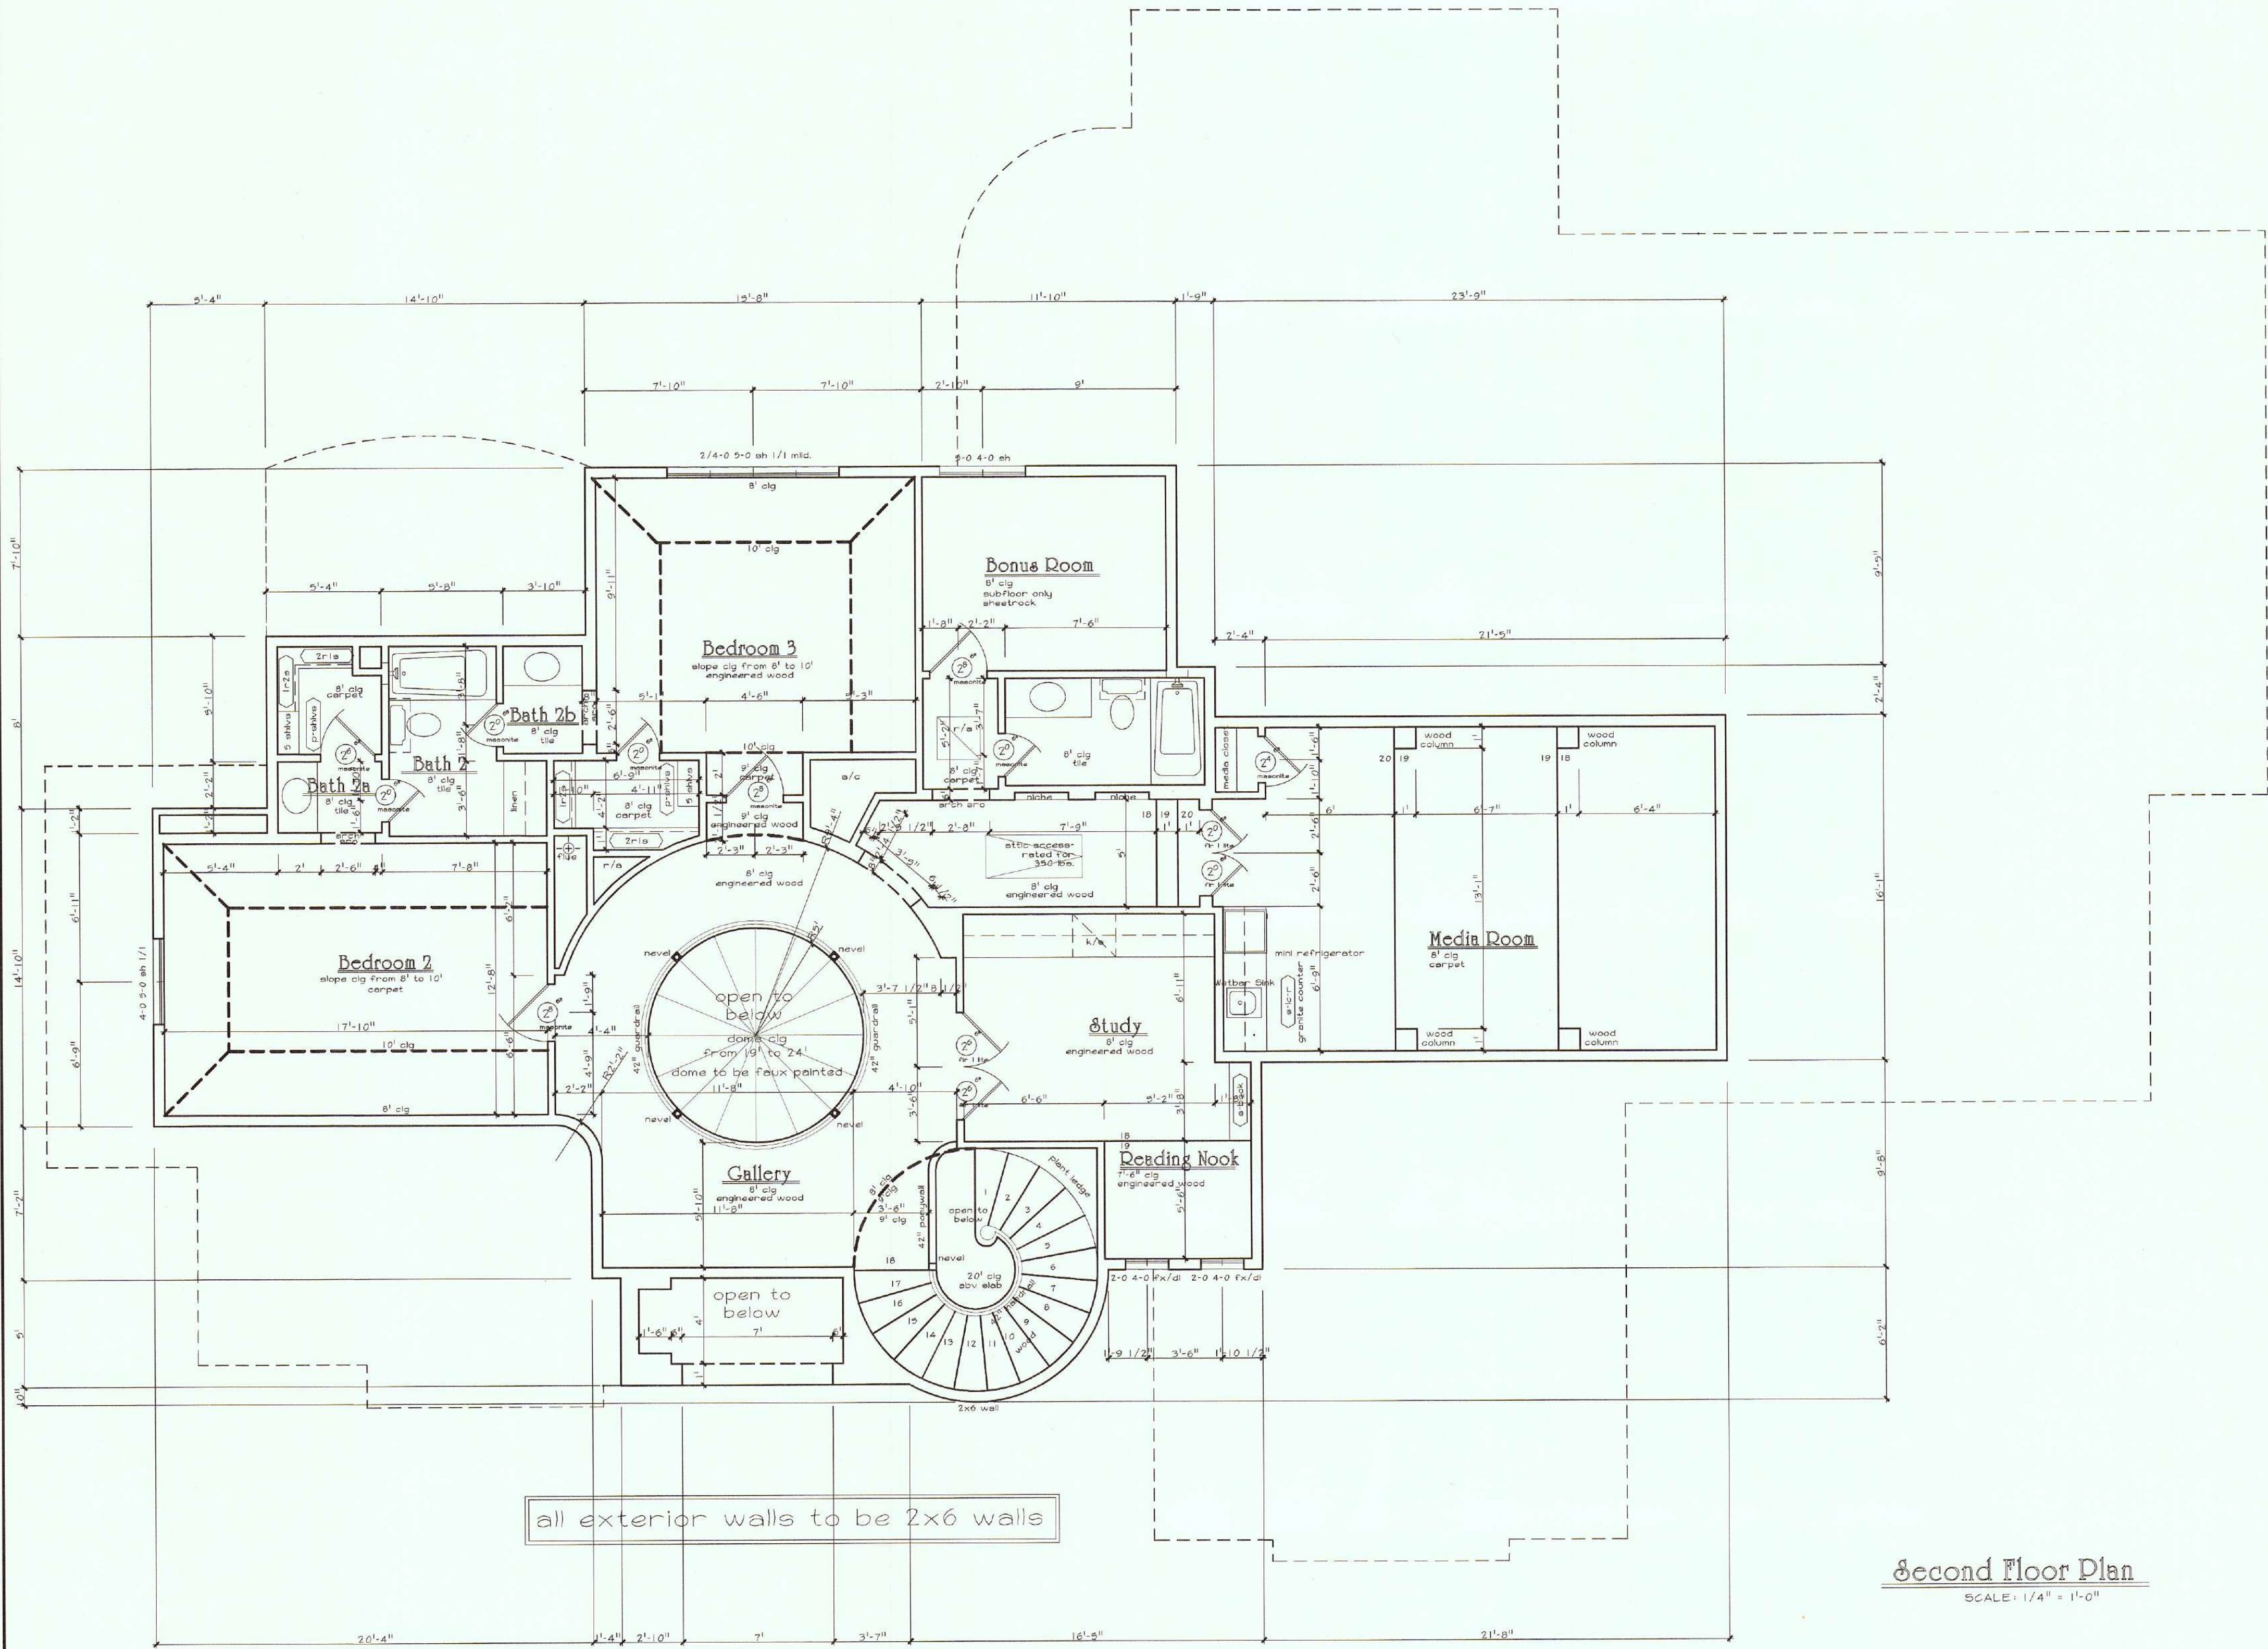


Second Floor Plan
SCALE: 1/4" = 1'-0"

APPROVED FOR CONSTRUCTION:
OWNER AGREES THAT THIS SET OF PLANS REPRESENTS ALL IMPROVEMENTS TO BE PROVIDED BY FRONTIER HOMEBUILDERS, INC. AND ALL CHANGES TO THESE PLANS OR SPECIFICATIONS WILL REQUIRE THE COMPLETION OF A CHANGE ORDER FORM. ALL ADDITIONAL COSTS FROM SUCH CHANGES WILL BE PAID PRIOR TO EXECUTION OF SAID CHANGES.
DIMENSIONS ARE APPROXIMATE AND SUBJECT TO FIELD VERIFICATION. AIR CONDITIONING LAYOUT AND ELEVATIONS MAY VARY FROM THE PLANS.
OWNER: _____
OWNER: _____
SELLER: _____

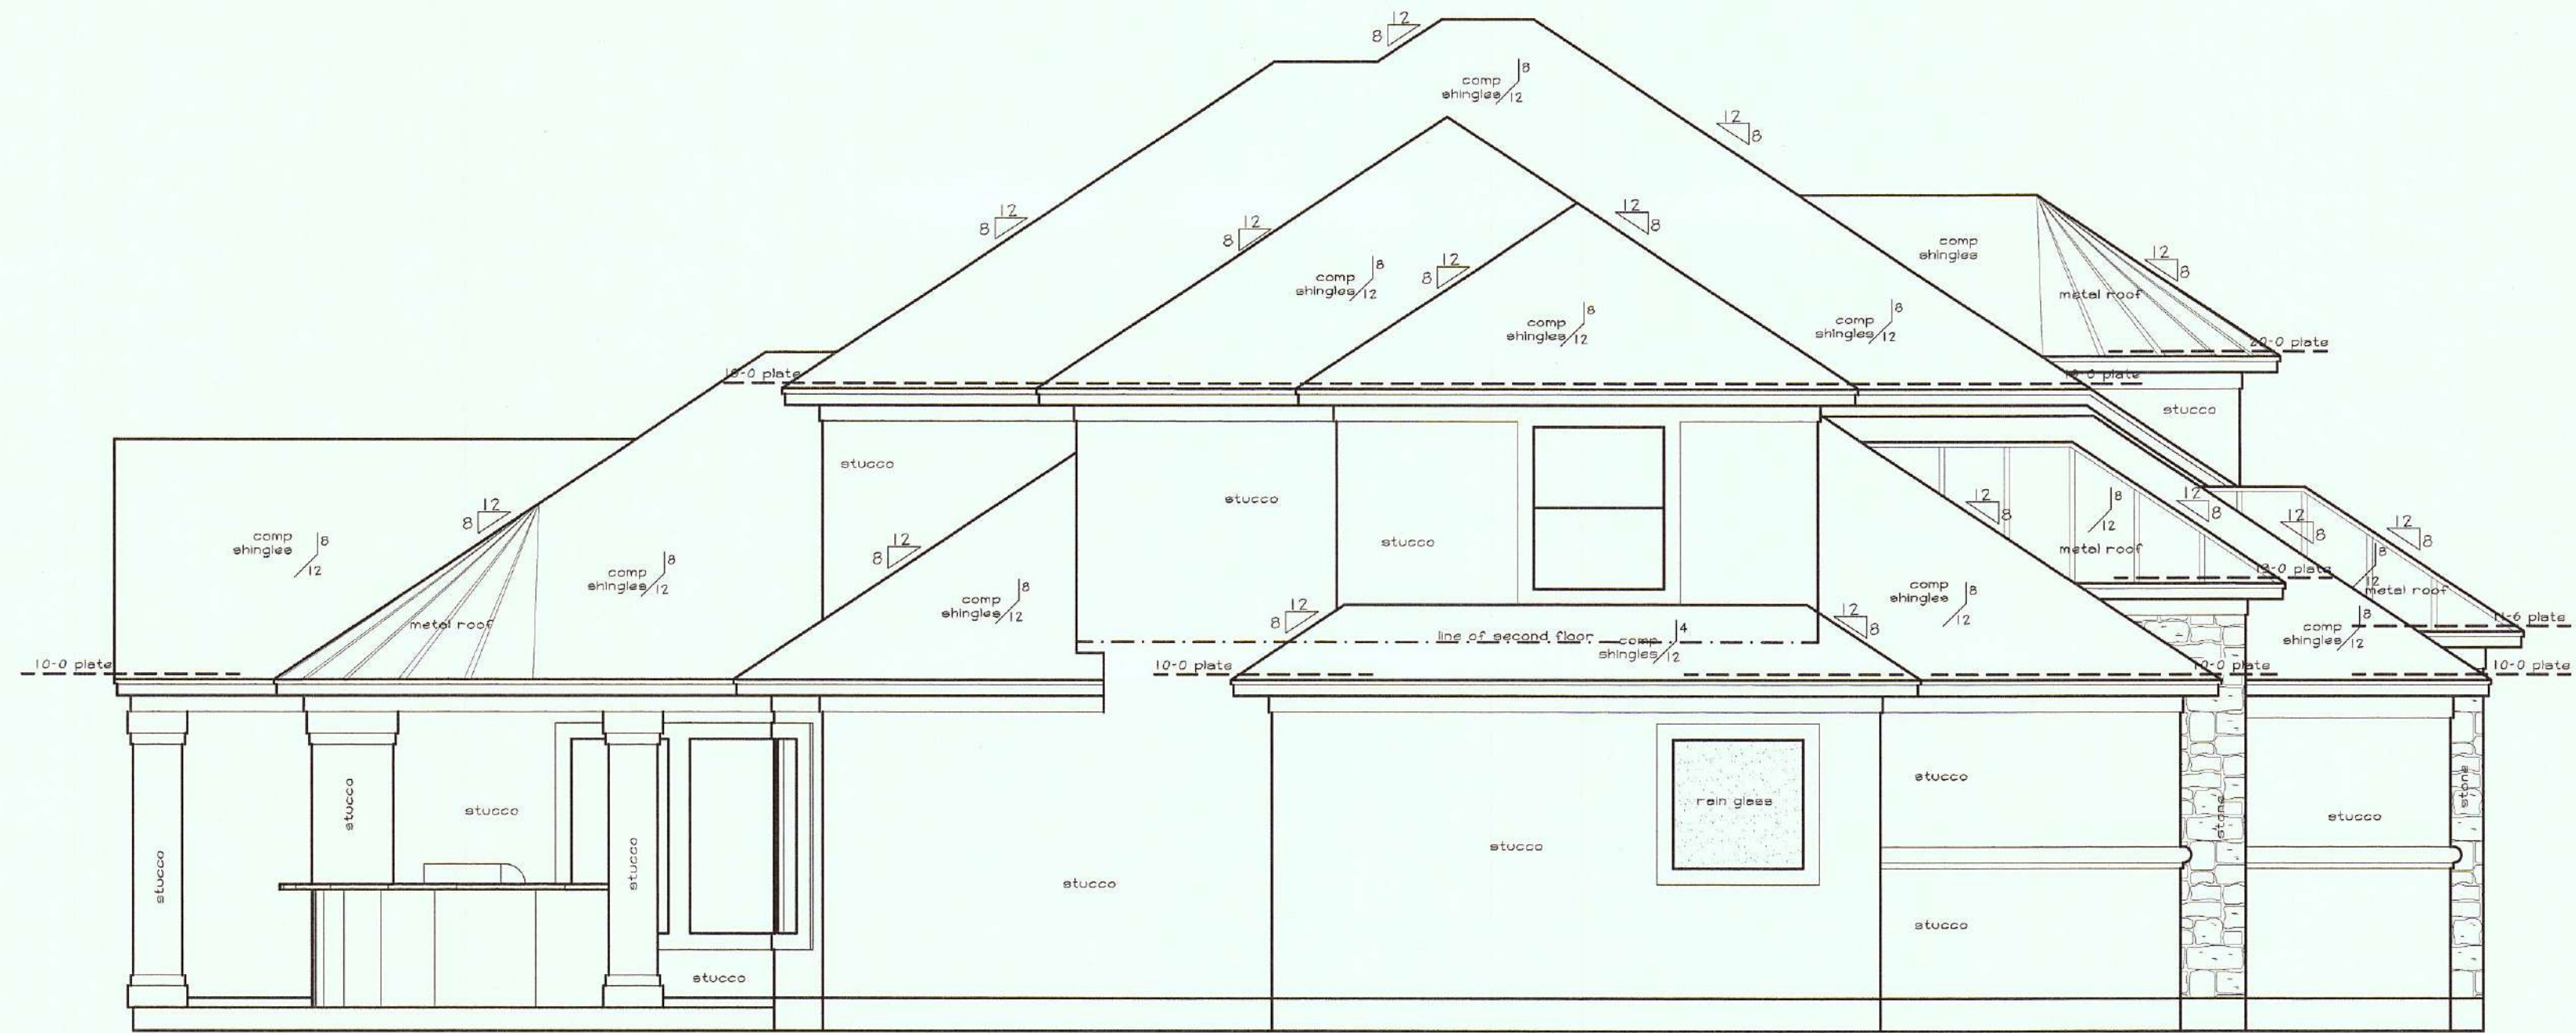

Left Elevation

SCALE: 1/4" = 1'-0"

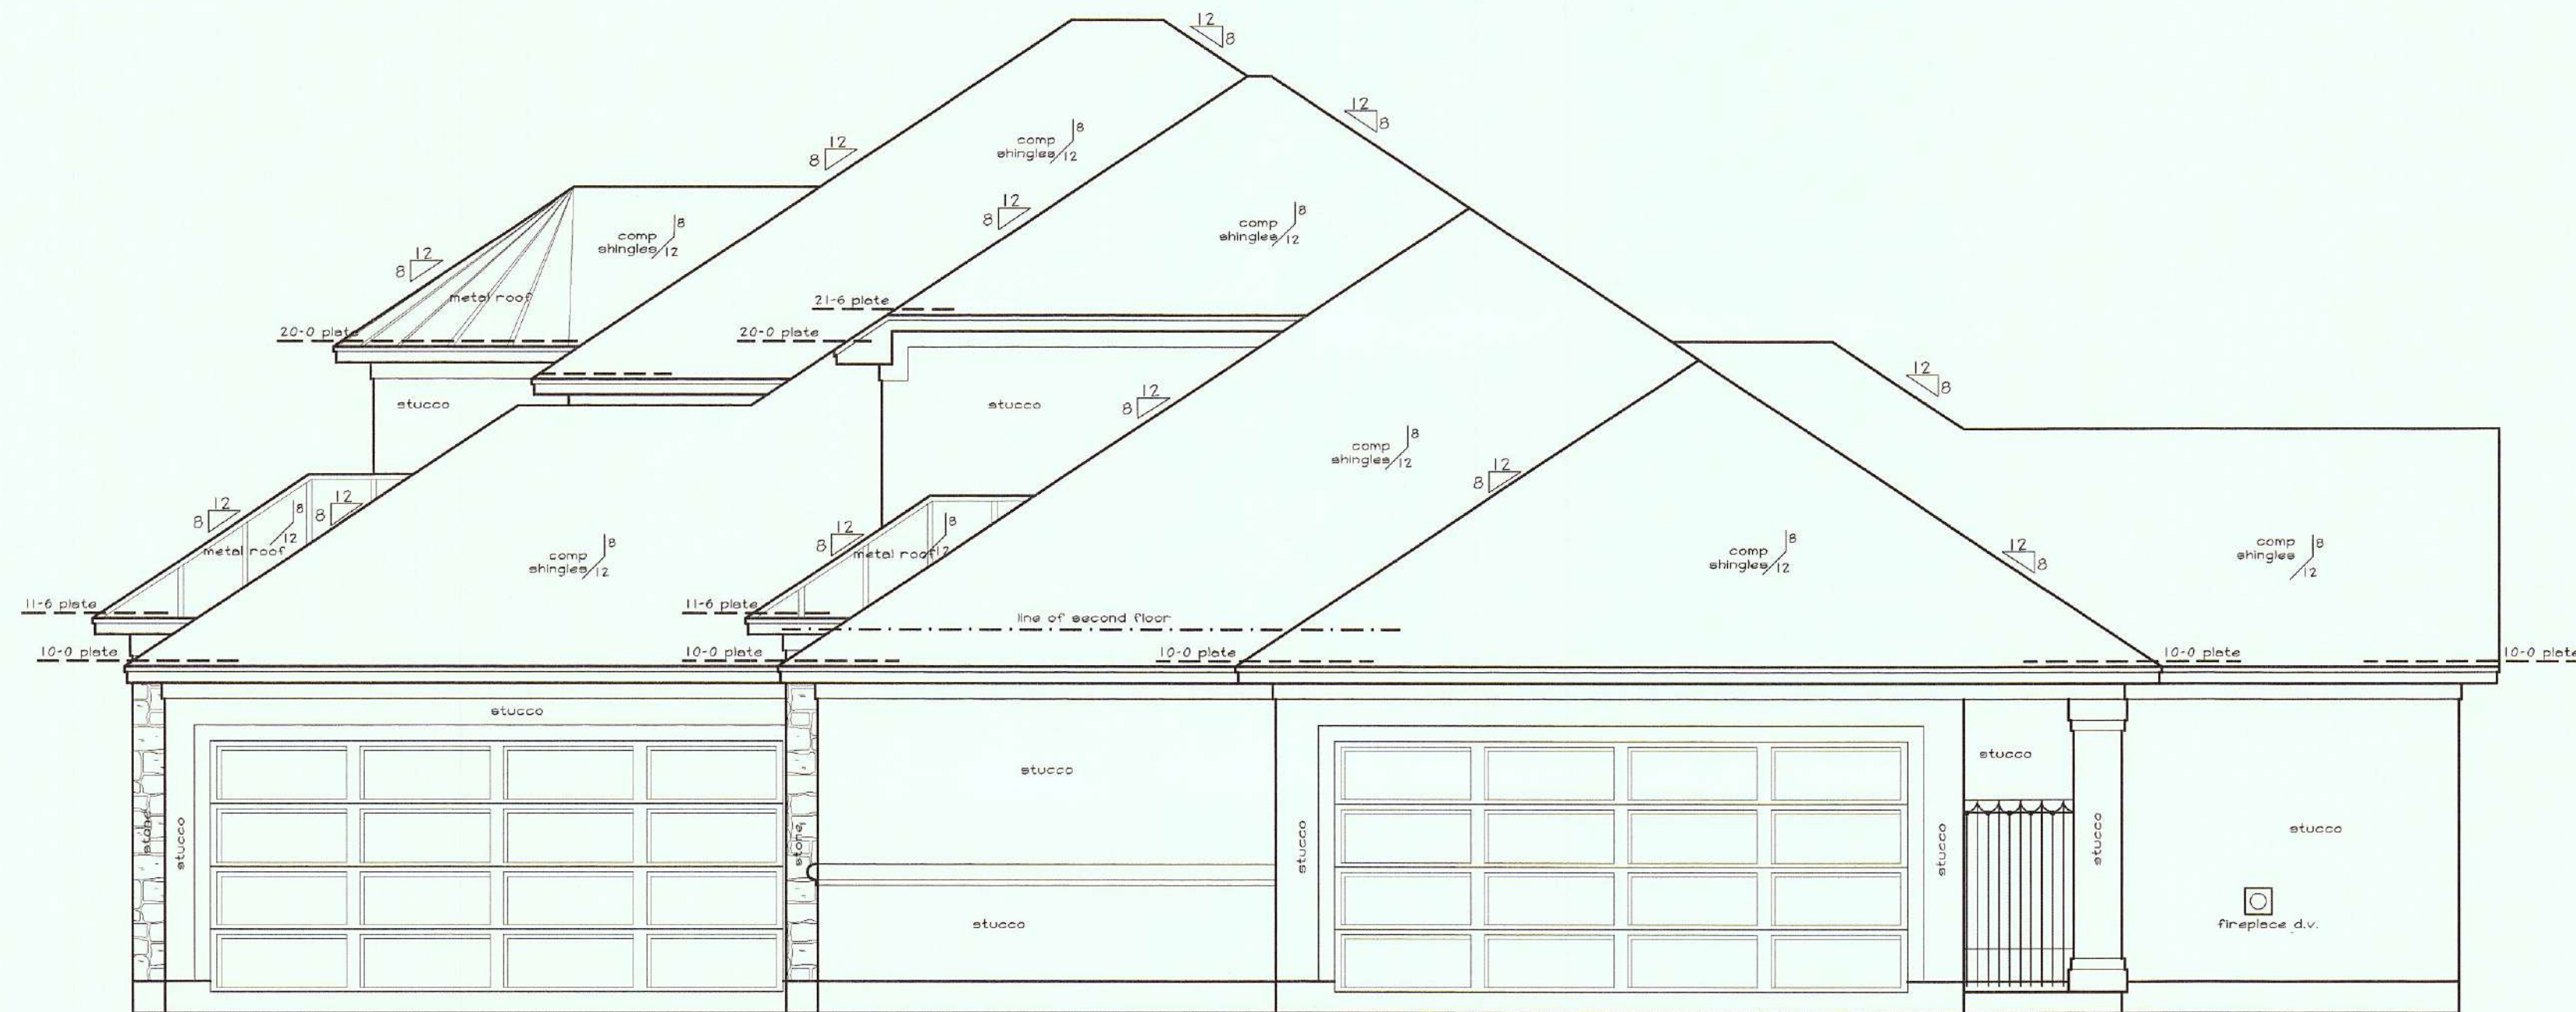


Right Elevation

SCALE: 1/4" = 1'-0"


APPROVED FOR CONSTRUCTION:
OWNER AGREES THAT THIS SET OF PLANS REPRESENTS ALL
IMPROVEMENTS TO BE PROVIDED BY FRONTIER HOMEBUILDERS,
INC. ANY AND ALL CHANGES TO THESE PLANS OR SPEC
SHEETS WILL REQUIRE THE COMPLETION OF A CHANGE
ORDER FORM. ALL ADDITIONAL COSTS FROM SUCH CHANGES
WILL BE PAID PRIOR TO EXECUTION OF SAID CHANGES.
DIMENSIONS ARE APPROXIMATE AND SUBJECT TO FIELD
VERIFICATION. AIR CONDITIONING LAYOUT AND ELEVATIONS
MAY VARY FROM THE PLANS.

OWNER: _____
SELLER: _____

SUBD.	Spring Creek Ranch
LOT	22
BLOCK	
SECTION	
ADDRESS	LOOKOUT SPRINGS TRAIL
CLIENT	Adams

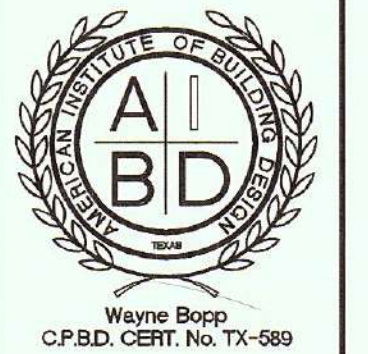

Frontier Designs
a division of Frontier Homebuilders, Inc.

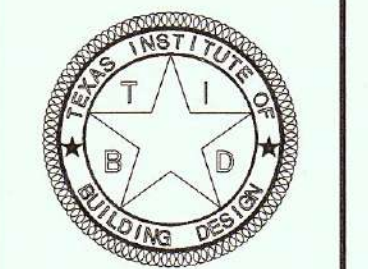

DRAWN BY	C.C.
CHECKED	W.B.
DATE	5-4-06
SCALE	1/4" = 1'-0"
JOB NO.	4282
SHEET	4