


PRELIMINARY
 THESE DRAWINGS ARE
 FOR INTERIM REVIEW AND
 NOT FOR REGULATORY
 APPROVAL, PERMITTING,
 OR CONSTRUCTION
 ERIC MUSTARD
 14525

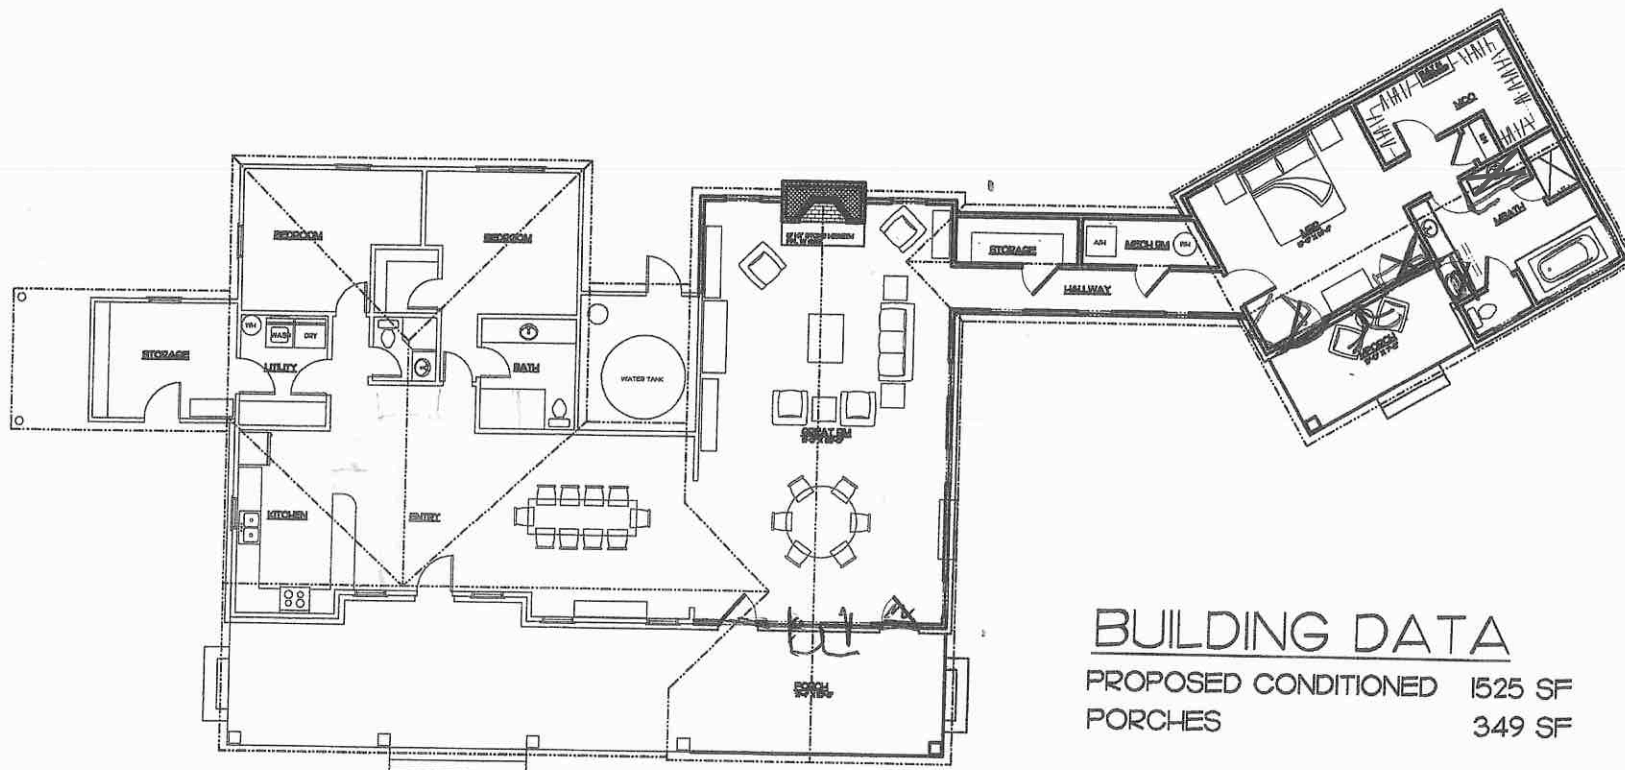

OVERALL FLOOR PLAN

SCALE 1/16" = 1'-0"

BUILDING DATA

PROPOSED CONDITIONED	1525 SF
PORCHES	349 SF
TOTAL	1874 SF

MUSTARD DESIGN

150 E MAIN ST SUITE 201
 FREDERICKSBURG, TX
 830-997-7024 1H5-07
 830-990-8424 FAX