


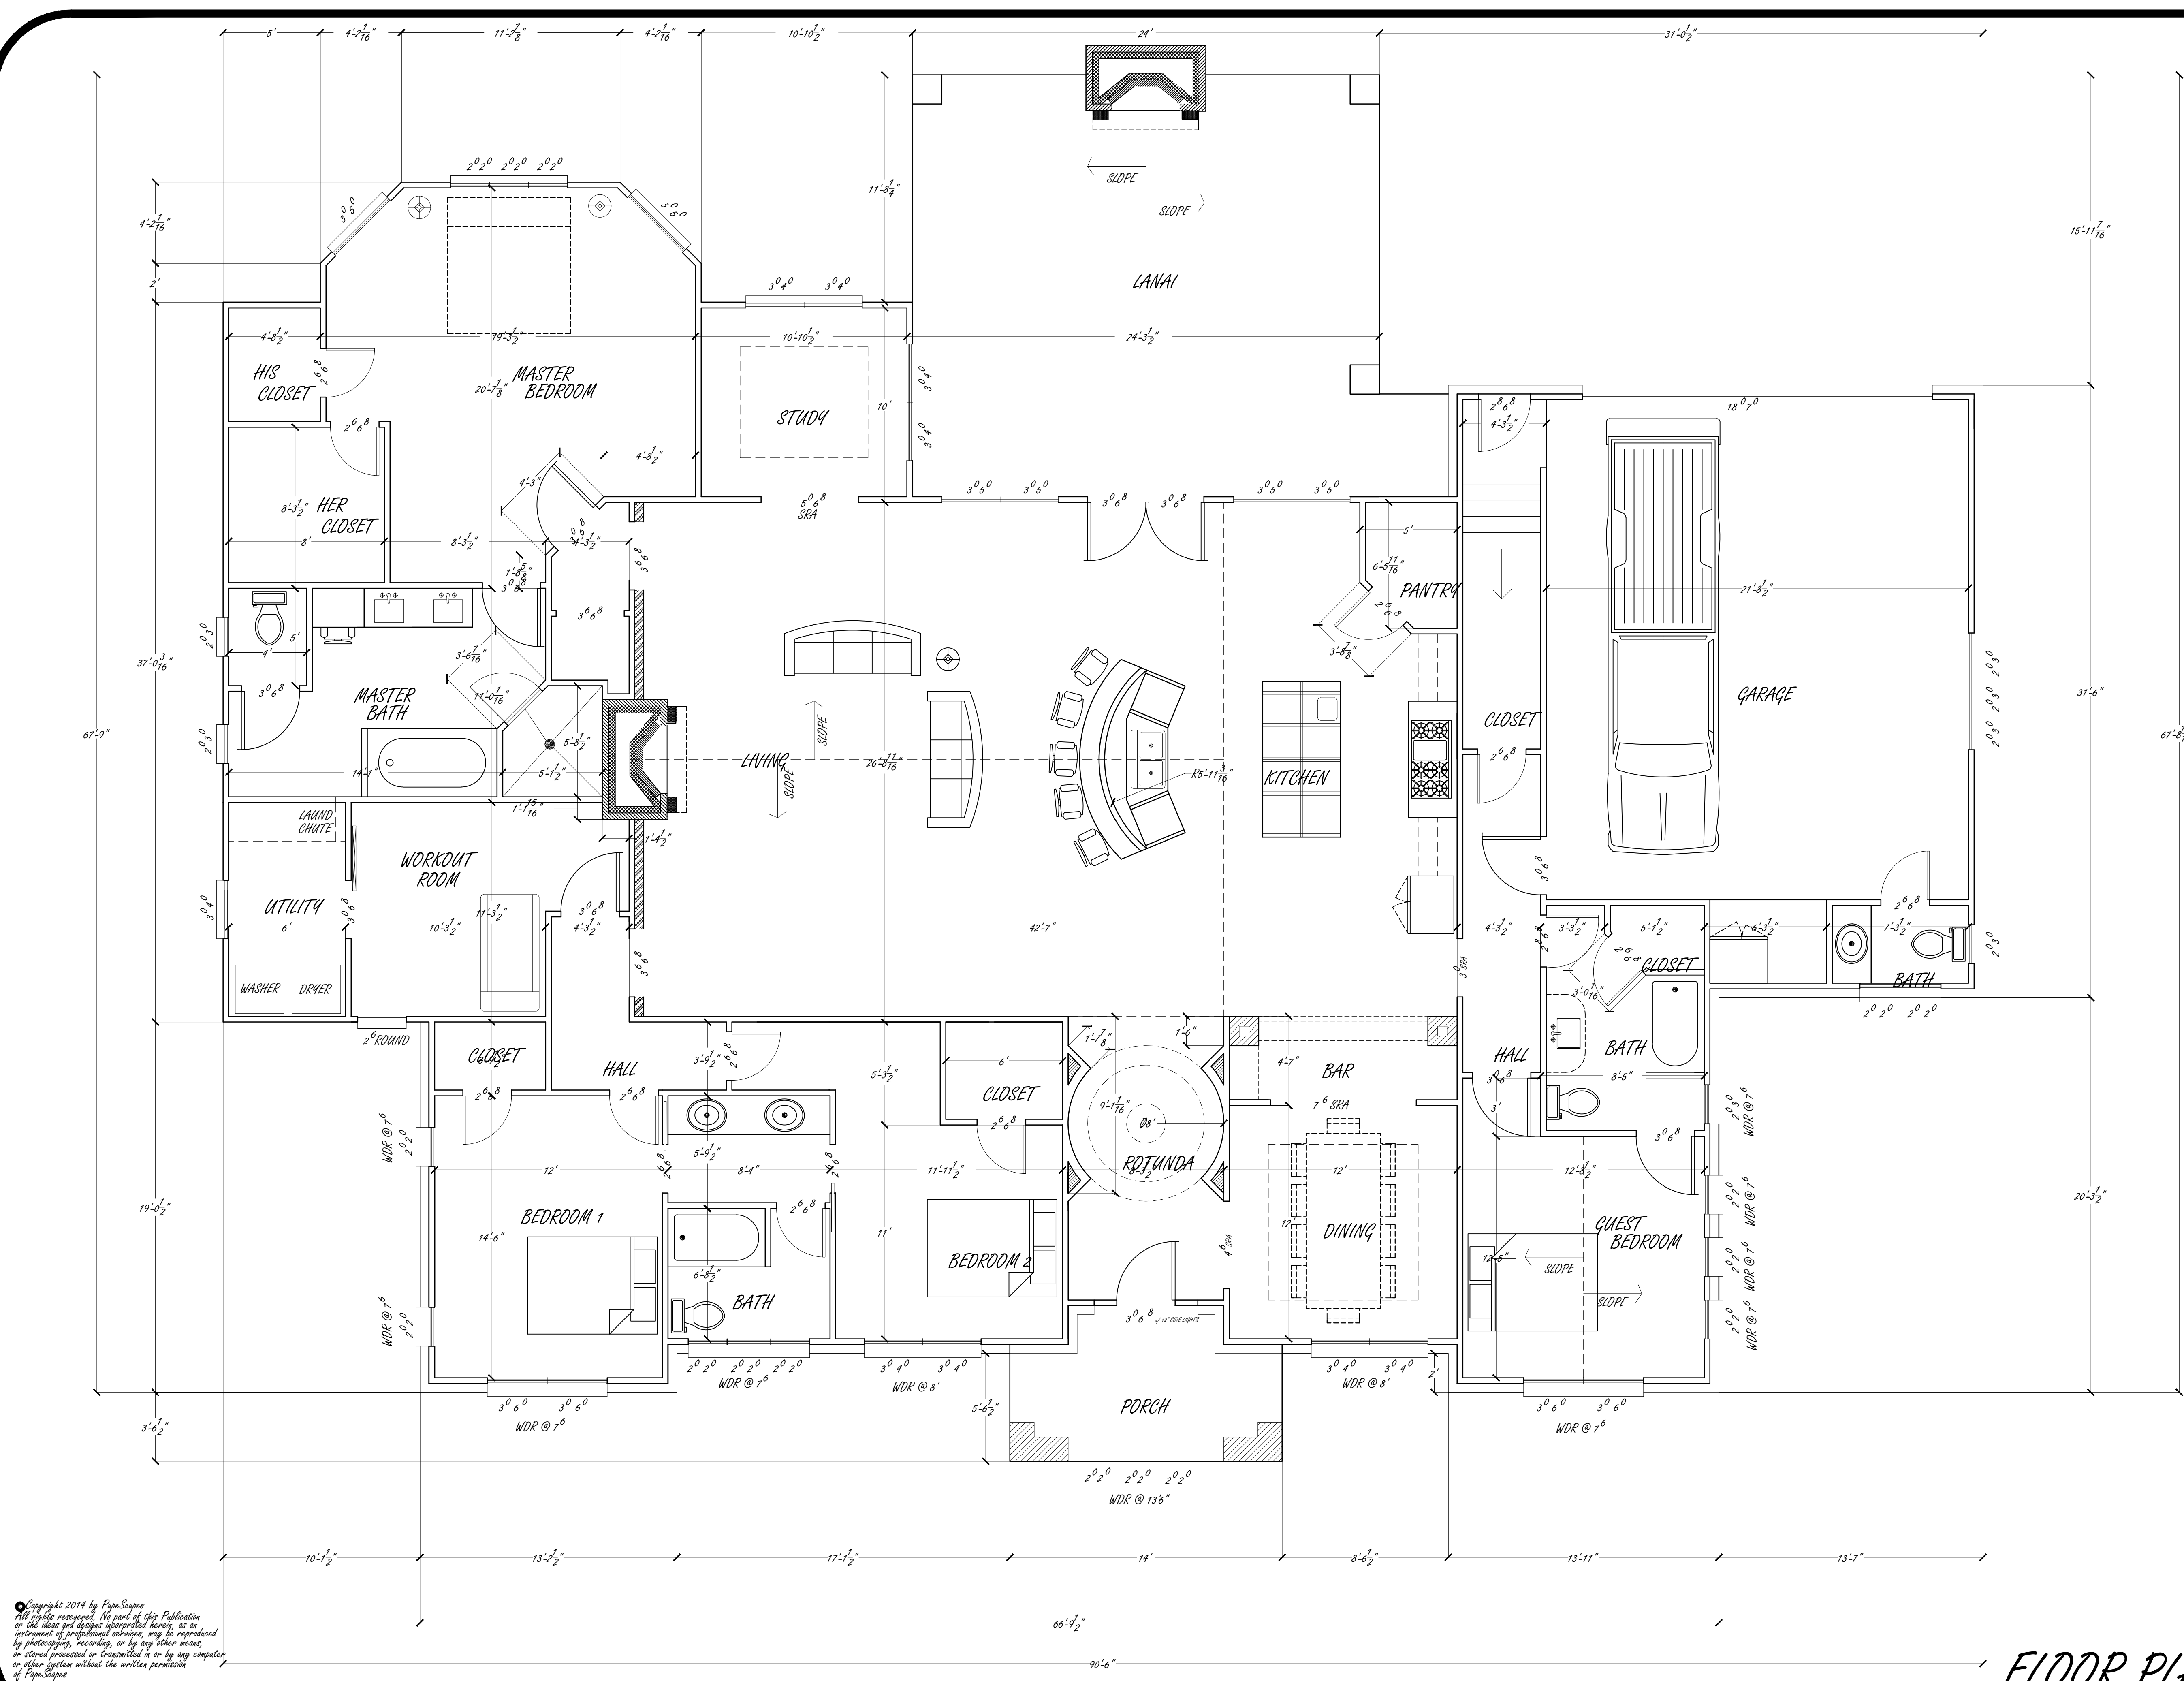

Copyright 2014 by PopsScapes
All rights reserved. No part of this Publication
or the ideas and designs incorporated herein, as an
instrument of professional services, may be reproduced
by photographing, recording, or by any other means,
or stored, processed or transmitted in or by any computer
or other system without the written permission
of PopsScapes

FLOOR PLAN

General Notes

TOTAL SLAB: 4953 SQ FT
TOTAL LIVING: 3450 SQ FT

No.	Revision/Issue	Date

Firm Name and Address

Project Name and Address
CUSTOM HOME FOR:

Project	Sheet
Date 5/15/2014	A-1
Scale SCALE: 1/4" = 1'	