



OHLSON LAVOIE
COLLABORATIVE
2295 S. Hiawassee RD
SUITE 310
ORLANDO, FLORIDA
32835
T: 407.992.0470
F: 303.294.9440
www.olcdesigns.com

Elsheikh Residence

Orlando Florida

NO.	DATE:	TITLE/PURPOSE:
1.		
2.		
3.		
4.		
5.		
6.		
7.		
8.		
9.		
10.		
11.		
12.		

SCALE: 1" = 30'-0"

ISSUE DATE: 5-13-16

DRAWN BY: Author


REV'D BY: Checker

PROJECT #: Project Number

SHEET TITLE: SITE PLAN

SHEET #:

A001

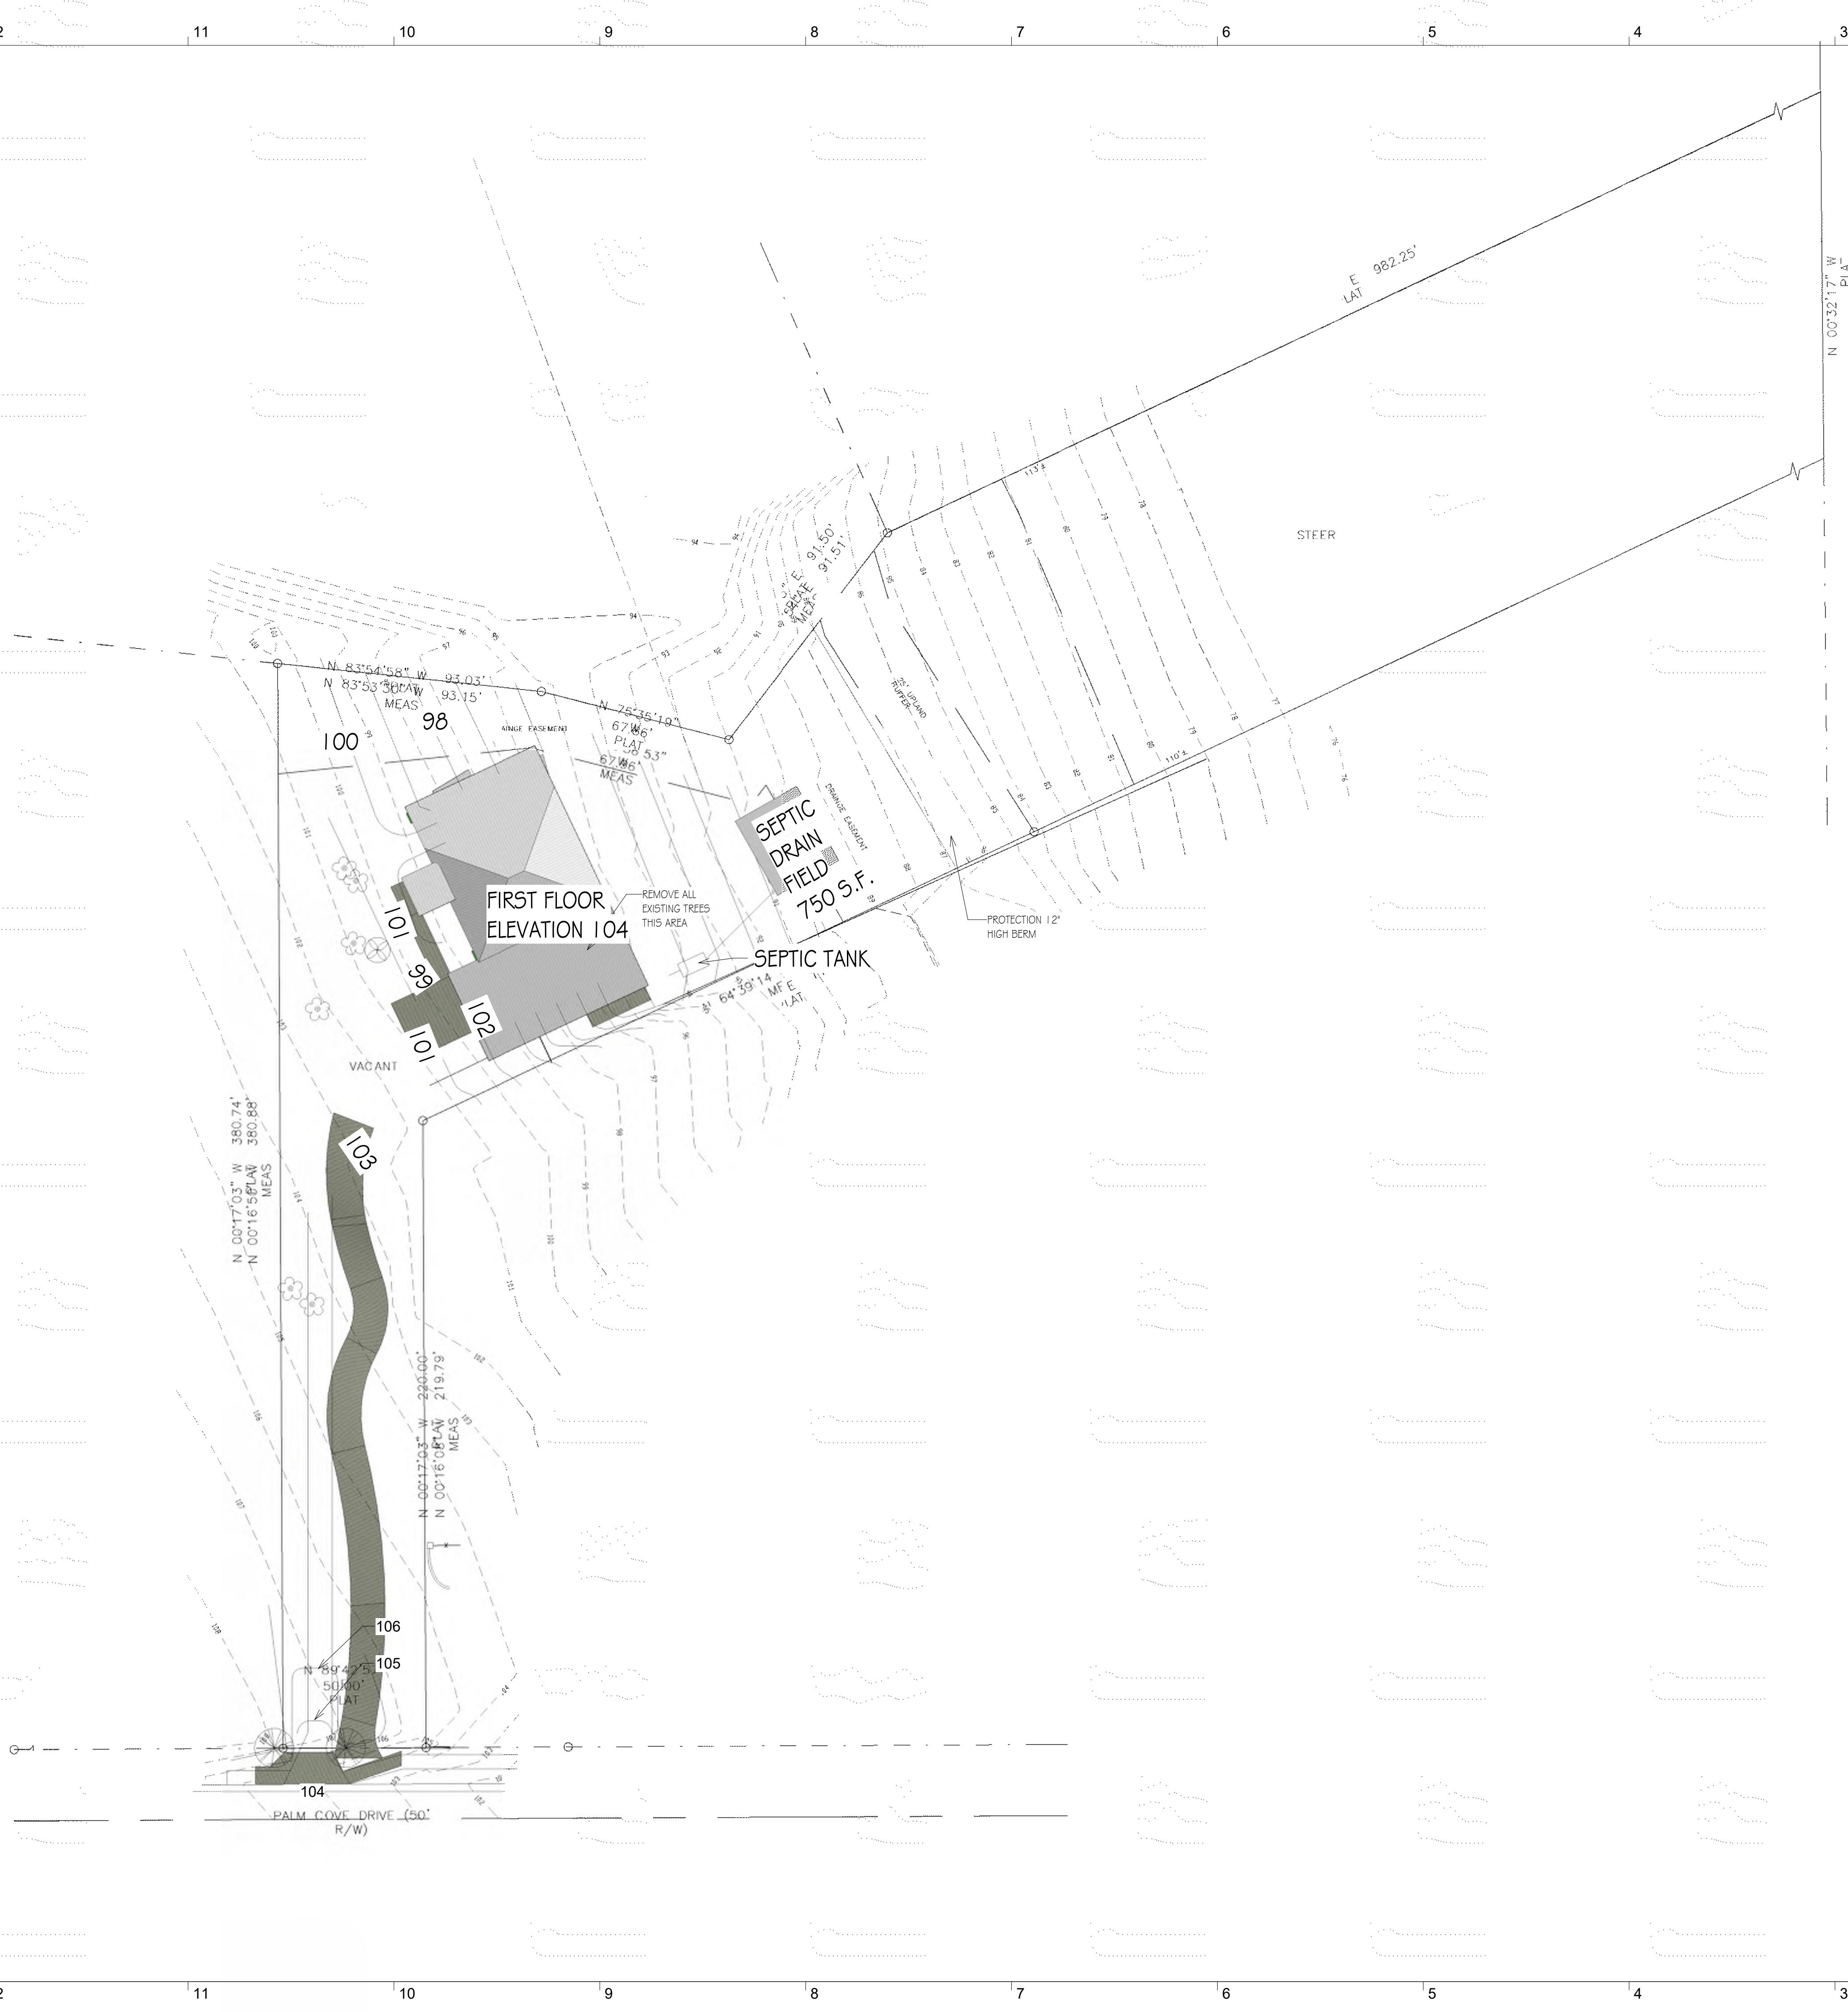

NOTES:

1. THIS BEARING STRUCTURE BASEL LINE OF PALM COVE DRIVE.
2. THIS SURVEY REFLECTS ONLY MA BY THE CLIENT OR CLIENTS REPRESENTATIVE.
3. THIS SITE IS IN FLOOD ZONE X INSURANCE RATE MAP NO. 120179 0
4. ACCORDING TO FLORIDA STATUTE SURVEYOR SHALL NOT AFFIX HIS SEA DRAWING WHICH DEPICTS WORK WHIC PERFORM OR WHICH IS BEYOND HIS THEREIN. THEREFORE, WE ARE UNABL ZONING COMPLIANCE. INTERPRETATION DETERMINATION OF VIOLATIONS THEREOF.
5. DESCRIPTION PROVIDED BY CLIENT.
6. THERE MAY BE ADDITIONAL EASEM SHOWN ON THIS SURVEY THAT MAY E RECORDS OF THIS COUNTY.
7. A TITLE SEARCH OF THIS PARCEL THIS SURVEYOR.
8. ELEVATIONS BASED ON ORANGE C WITH PUBLISHED ELEVATION OF 88.01 DATUM OF 1988.
9. TOPOGRAPHIC FOR ENGINEERING A
10. 100 YEAR FLOOD LINE COULD N PLAT. THE PLAT OF PALM COVE ESTA 93-95, DOES NOT GRAPHICALLY SHO THE SURFACE OF THE PLAT.

SURVEY CERTIFIED TO: HAFEEZ ALI AND SHAFFINA HASSANALI.



OHLSON LAVOIE
COLLABORATIVE
2295 S. Hiawasse RD
SUITE 310
ORLANDO, FLORIDA
32835
T: 407.992.0470
F: 303.294.9440
www.olcdesigns.com

Elsheim Residence

Orlando Florida

NO.	DATE:	TITLE/PURPOSE:
1.		
2.		
3.		
4.		
5.		
6.		
7.		
8.		
9.		
10.		
11.		
12.		

SCALE: 1/4" = 1'-0"

ISSUE DATE: 5-13-16

DRAWN BY: Author


REV'D BY: Checker

PROJECT #: Project Number

SHEET TITLE: FLOOR PLAN

SHEET #:

A101

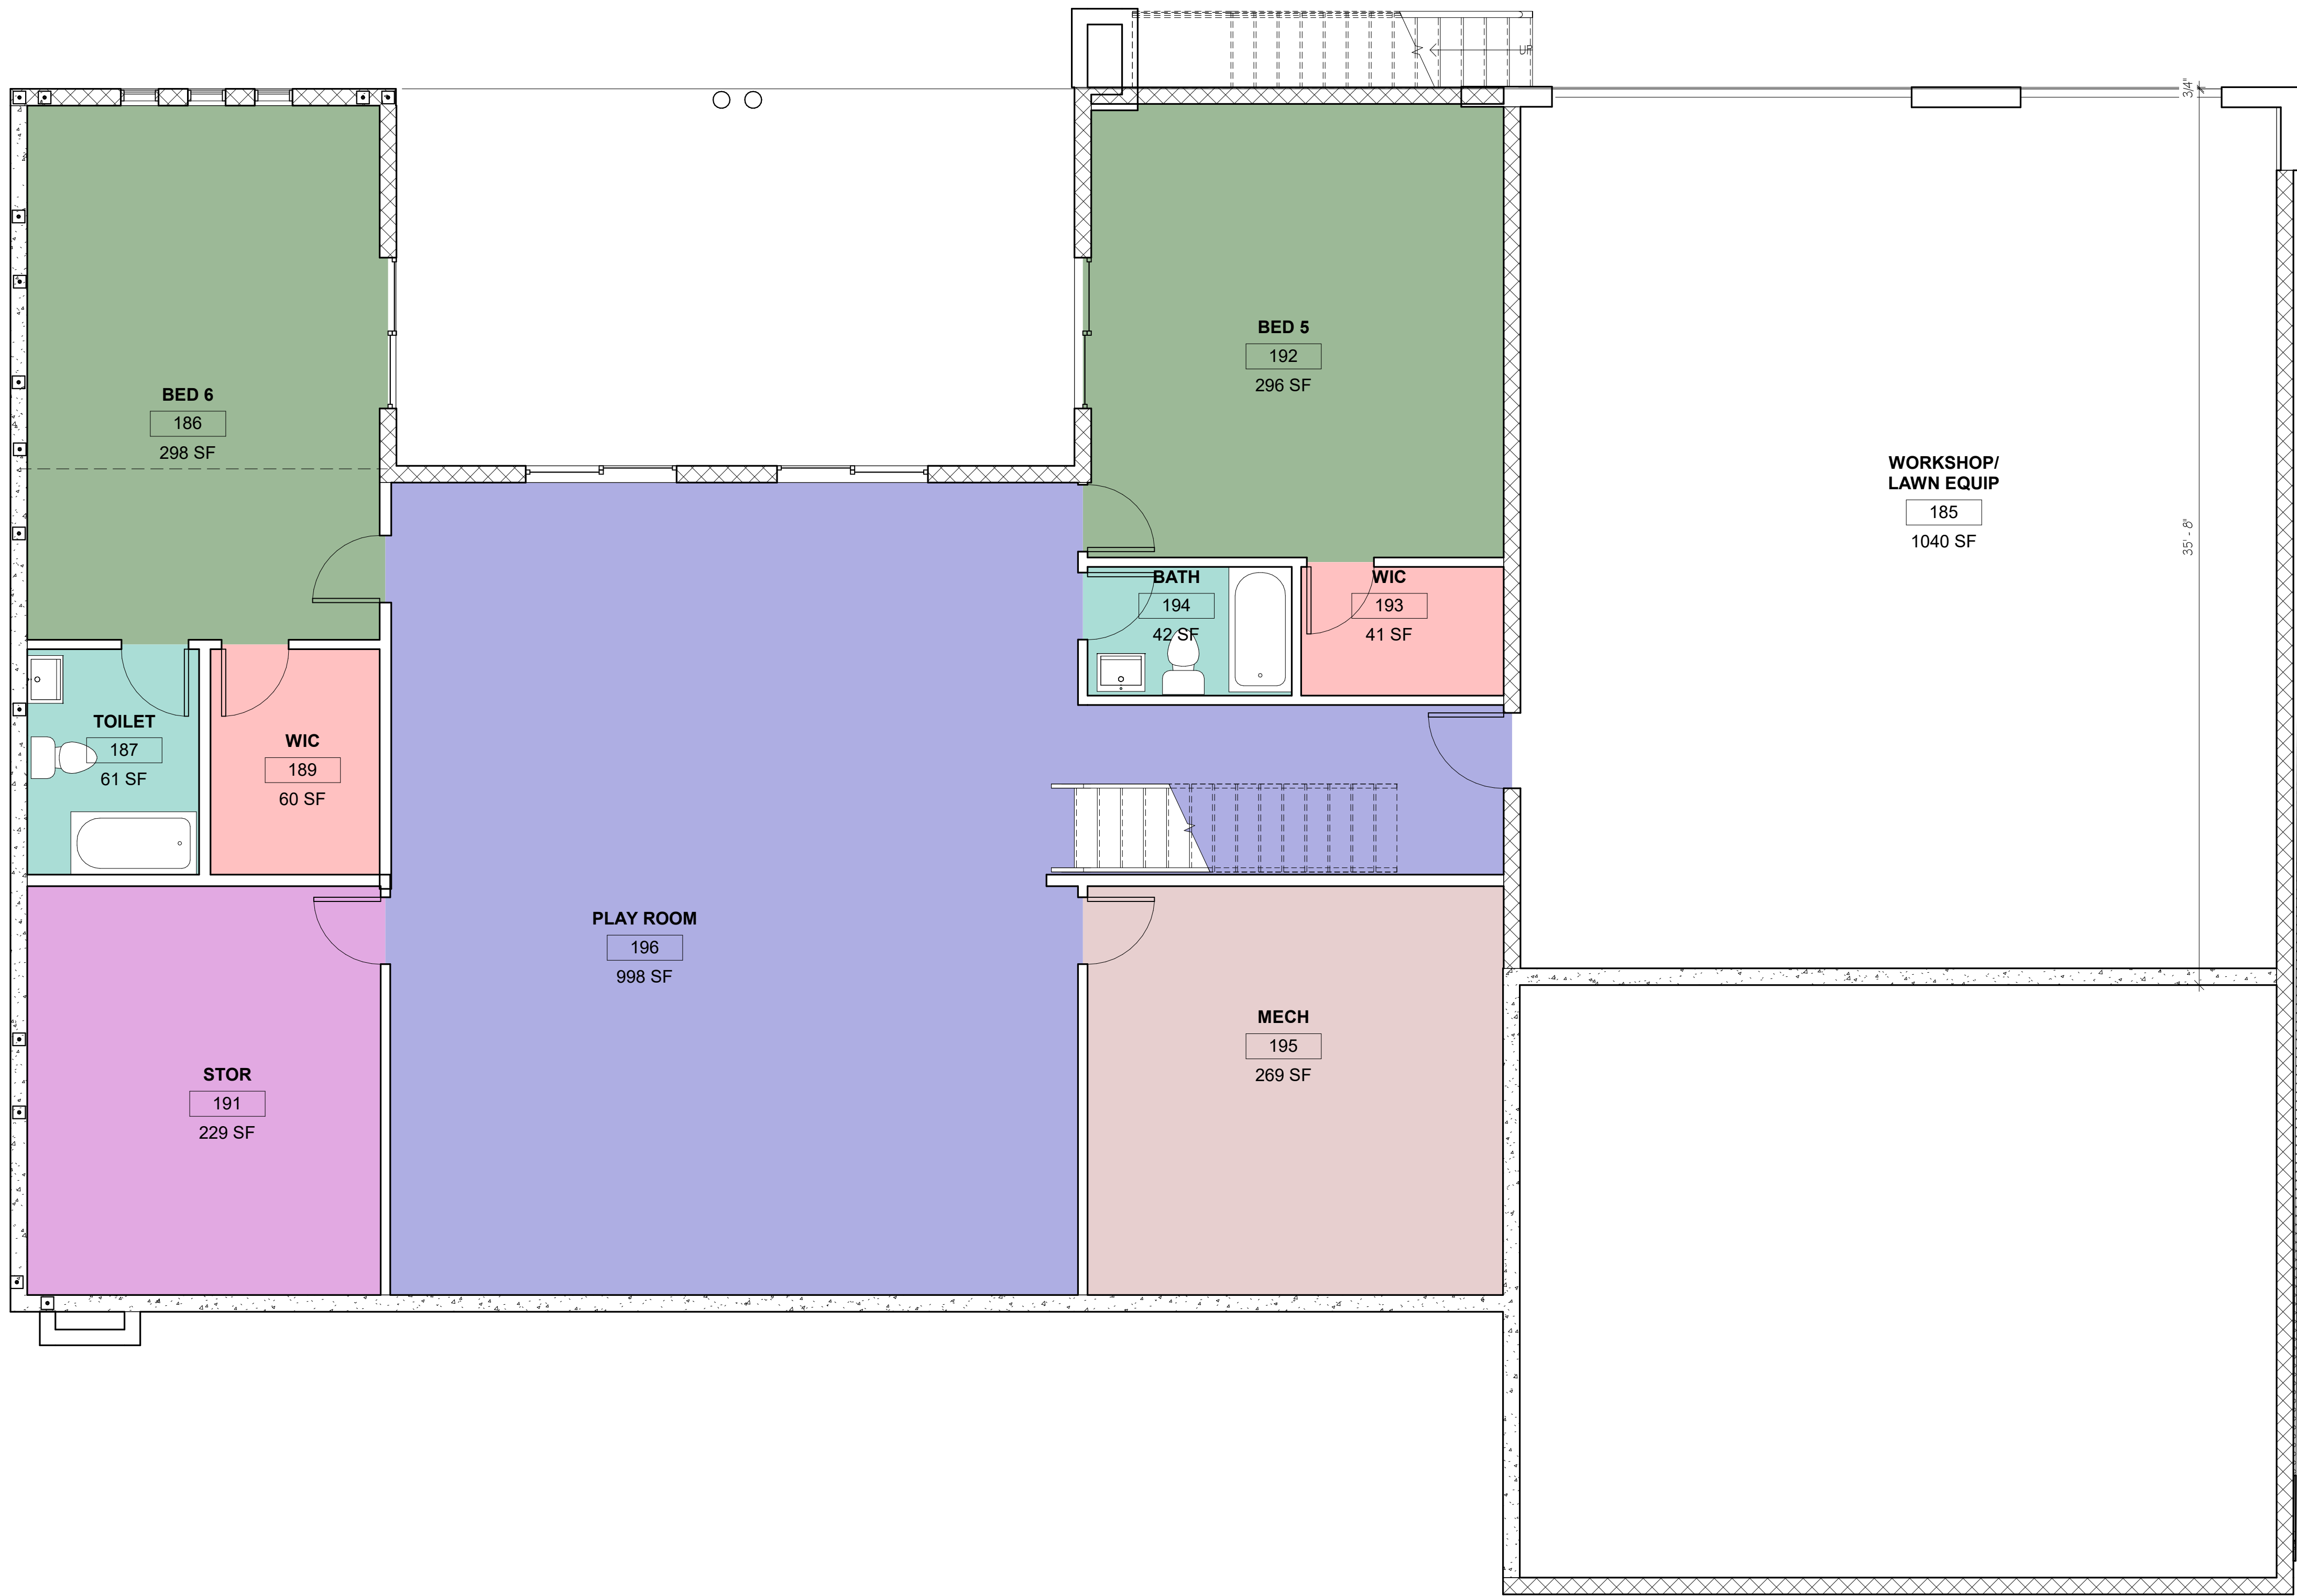

OHLSON LAVOIE
COLLABORATIVE
2295 S. Hiawasse RD
SUITE 310
ORLANDO, FLORIDA
32835
T: 407.992.0470
F: 303.294.9440
www.olcdesigns.com

Elsheikh Residence
Orlando Florida

NO.	DATE:	TITLE/PURPOSE:
1.		
2.		
3.		
4.		
5.		
6.		
7.		
8.		
9.		
10.		
11.		
12.		

SCALE: 1/4" = 1'-0"

ISSUE DATE: 5-13-16

DRAWN BY: Author

REV'D BY: Checker

PROJECT #: Project Number

SHEET TITLE: BASEMENT PLAN

SHEET #:

13 12 11 10 9 8 7 6 5 4 3 2 1 0



OH LSON LAVOIE
COLLABORATIVE
2295 S. Hiawassee RD
SUITE 310
ORLANDO, FLORIDA
32835
T: 407.992.0470
F: 303.294.9440
www.olcdesigns.com


Elsheikh Residence
Orlando Florida

NO.	DATE:	TITLE/PURPOSE:
1.		
2.		
3.		
4.		
5.		
6.		
7.		
8.		
9.		
10.		
11.		
12.		

SCALE: 1/4" = 1'-0"
ISSUE DATE: 5-13-16
DRAWN BY: Author
REV'D BY: Checker
PROJECT #: Project Number
SHEET TITLE: ELEVATIONS
SHEET #:

A201

Door Schedule			
Mark	Width	Height	Type Comments
	6' - 1"	7' - 10 1/2"	
100	2' - 8"	8' - 0"	
103	2' - 8"	8' - 0"	
107	4' - 10"	8' - 0"	
123	8' - 0"	8' - 0"	
124	8' - 0"	8' - 0"	
146	12' - 0"	9' - 0"	Sliding Glass exterior door with dbl glazing
148	3' - 0"	6' - 8"	
152	2' - 8"	8' - 0"	
155	16' - 0"	8' - 0"	Garage door with top row glass lites
159	2' - 6"	7' - 0"	
161	2' - 8"	8' - 0"	
168	2' - 8"	8' - 0"	
175	3' - 0"	6' - 8"	
176	2' - 8"	6' - 8"	
177	2' - 8"	6' - 8"	
178	2' - 8"	6' - 8"	
179	6' - 0"	6' - 10"	
180	6' - 0"	6' - 10"	
181	6' - 0"	6' - 10"	
183	6' - 0"	6' - 10"	
194	2' - 8"	8' - 0"	
199	2' - 8"	8' - 0"	
202	2' - 8"	8' - 0"	
204	3' - 0"	7' - 0"	
210	2' - 6"	7' - 0"	
211	2' - 6"	6' - 8"	
212	2' - 8"	8' - 0"	
226	2' - 8"	8' - 0"	
228	2' - 8"	8' - 0"	
229	2' - 8"	8' - 0"	
231	8' - 0"	8' - 0"	
232	2' - 6"	7' - 0"	
233	2' - 6"	6' - 8"	
234	2' - 6"	7' - 0"	
235	2' - 8"	8' - 0"	
236	3' - 0"	6' - 8"	
237	9' - 0"	8' - 0"	
238	3' - 0"	6' - 8"	Bifold mirrored glass door
239	3' - 0"	6' - 8"	Bifold mirrored glass door
240	2' - 8"	6' - 8"	
L89	2' - 6"	7' - 0"	

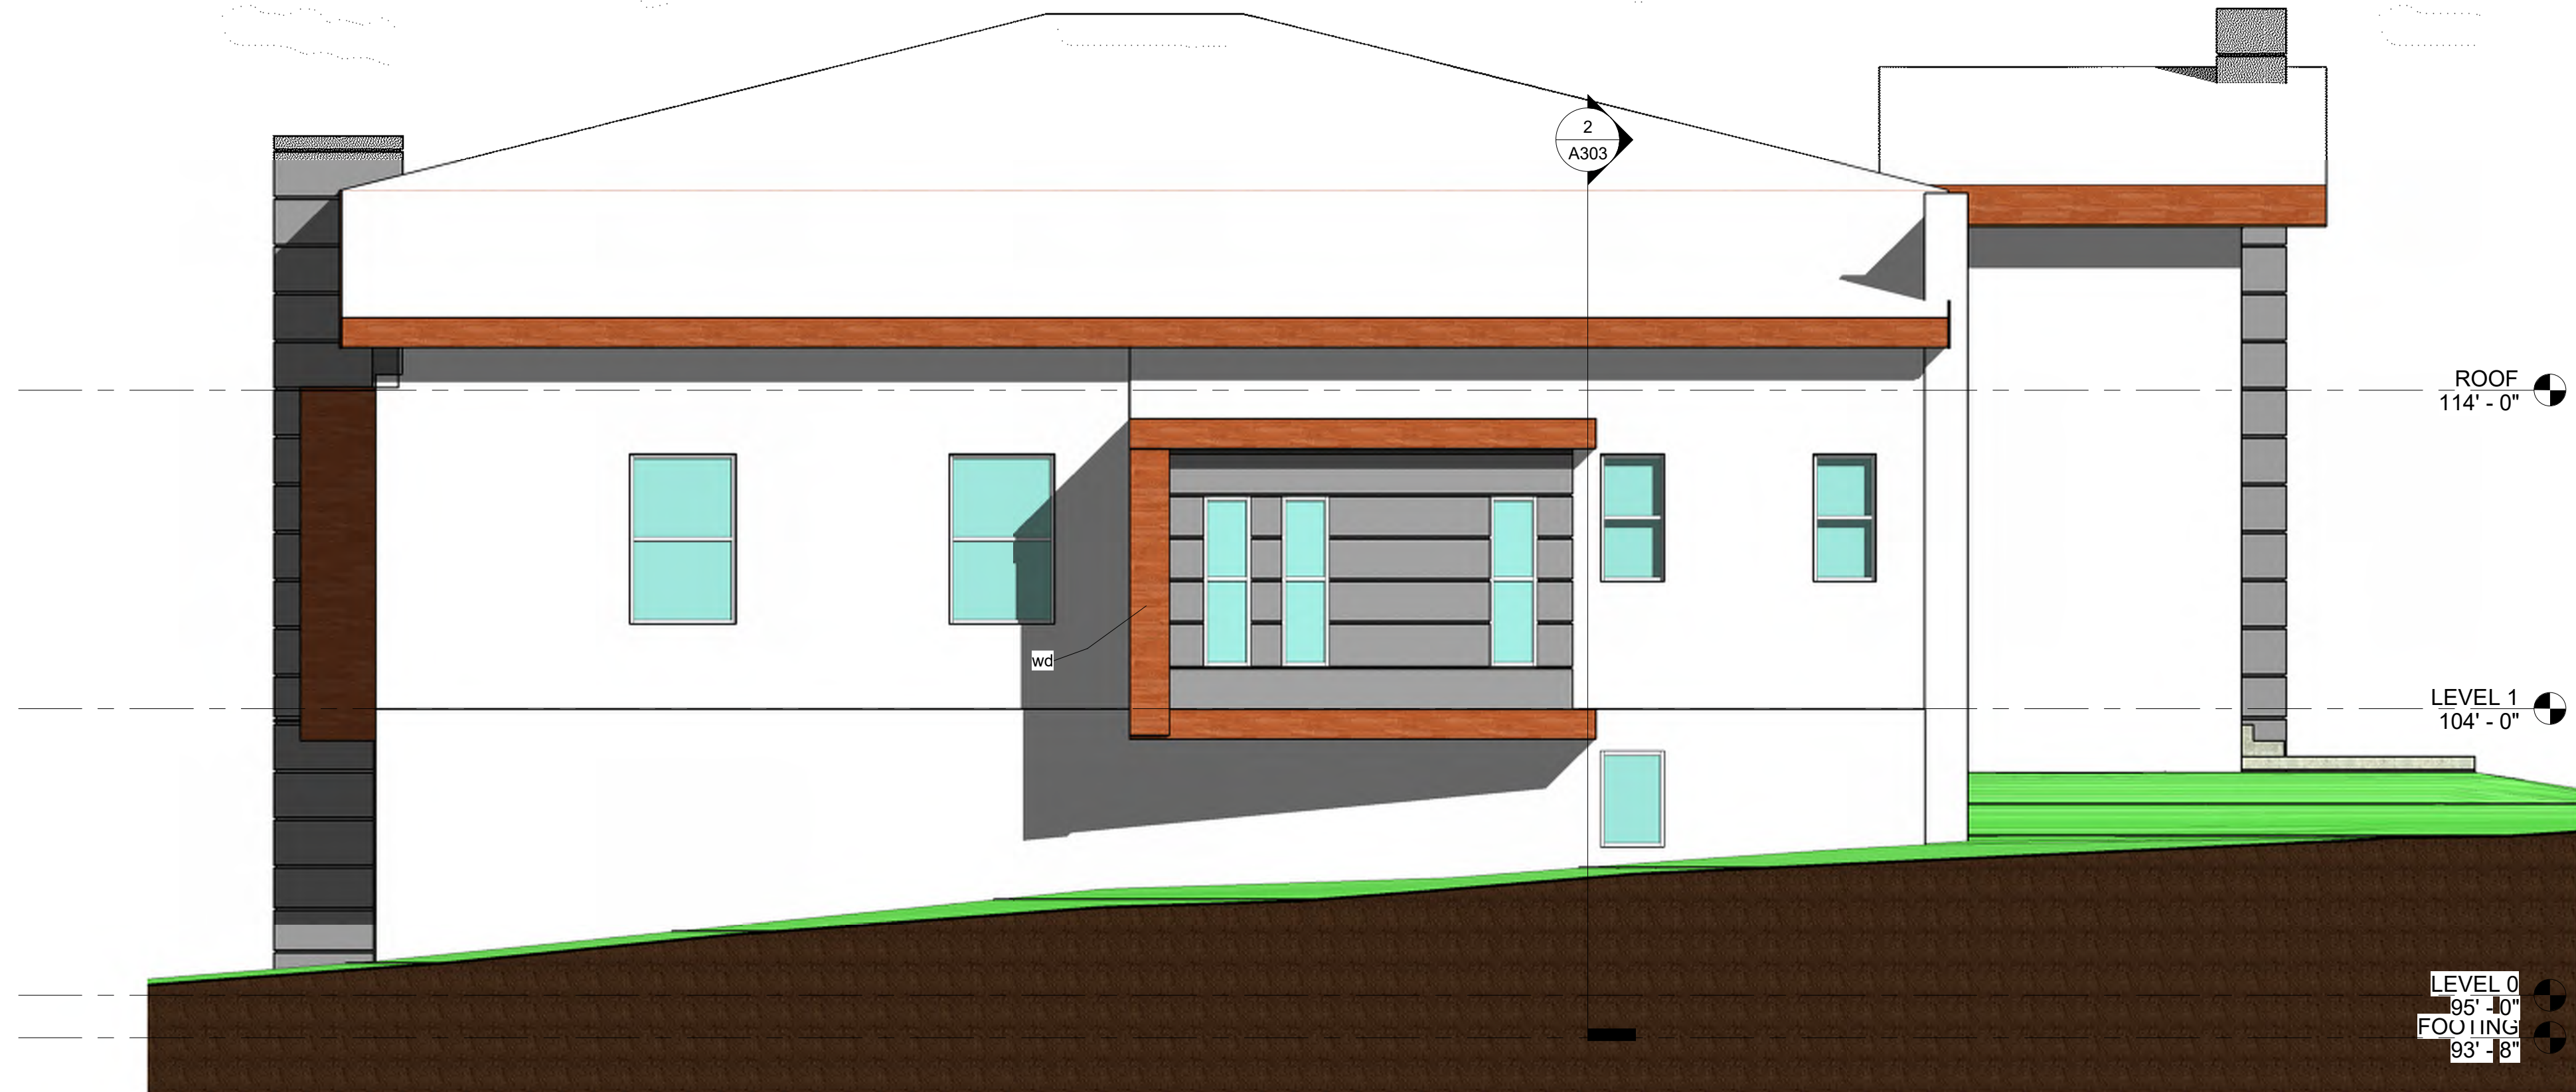

① Elevation 2 - a
1/4" = 1'-0"



② Elevation 1 - a
1/4" = 1'-0"

13 12 11 10 9 8 7 6 5 4 3 2 1 0

13 12 11 10 9 8 7 6 5 4 3 2 1 0

A

B

C

D

E

F

G

H

I

J

13 12 11 10 9 8 7 6 5 4 3 2 1 0

2
A303

METAL ROOF

STUCCO OVER CMU

STUCCO OVER CMU

STUCCO OVER CMU

3440DH

LEVEL 1
104' - 0"

LEVEL 0
95' - 0"
FOOTING
93' - 8"

④ SOUTH ELEVATION
1/4" = 1'-0" 10'-0"

12'-0"

14'-8 1/8"

① EAST
1/4" = 1'-0"

LEVEL 1
104' - 0"

LEVEL 0
95' - 0"
FOOTING
93' - 8"



OHLSON LAVOIE
COLLABORATIVE
2295 S. Hiawasse RD
SUITE 310
ORLANDO, FLORIDA
32835
T: 407.992.0470
F: 303.294.9440
www.olcdesigns.com

Elsheikh Residence
Orlando Florida

NO. DATE: TITLE/PURPOSE:

1.	
2.	
3.	
4.	
5.	
6.	
7.	
8.	
9.	
10.	
11.	
12.	

SCALE: 1/4" = 1'-0"

ISSUE DATE: 5-13-16

DRAWN BY: Author

REV'D BY: Checker

PROJECT #: Project Number

SHEET TITLE: ELEVATIONS

SHEET #:

A202