


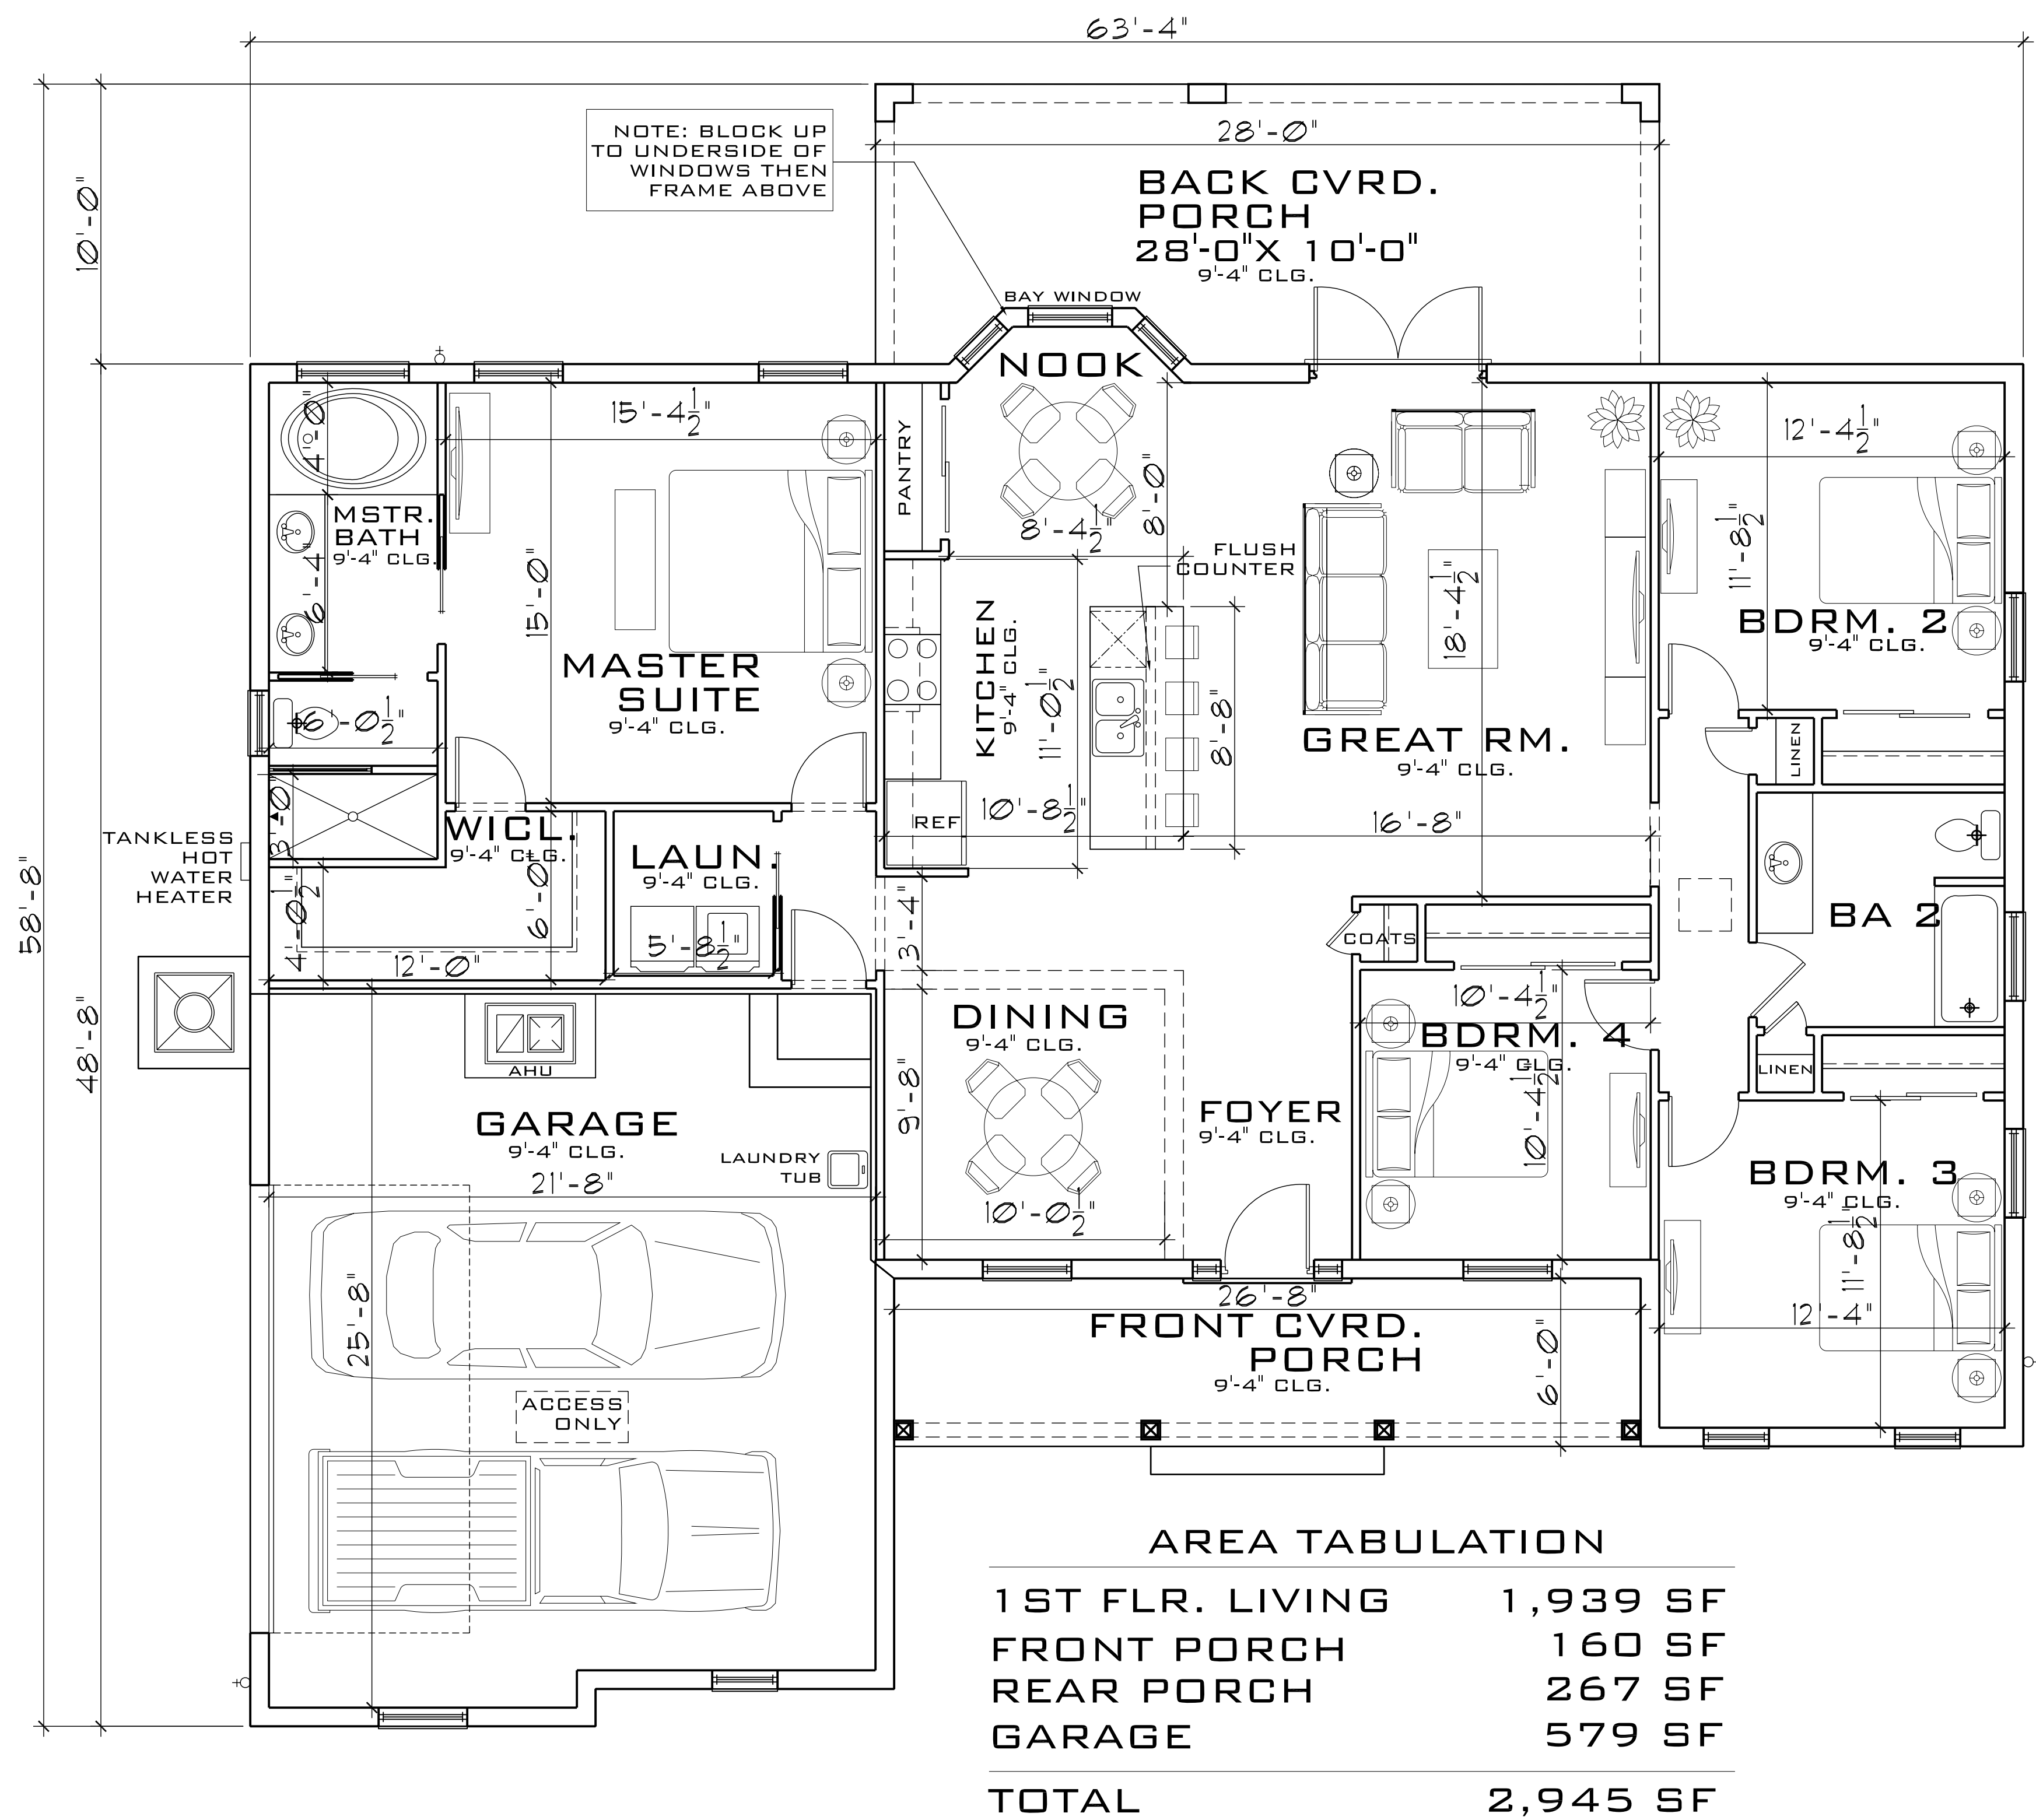

FLOOR PLAN

SCALE: 1/4" = 1'-0"

THESE DRAWINGS ARE THE PROPERTY OF C.B. DRAFTING DESIGN, INC. AND ARE NOT TO BE REPRODUCED OR USED FOR ANY OTHER PROJECT WITHOUT THE WRITTEN CONSENT OF C.B. DRAFTING DESIGN, INC. ANY UNAUTHORIZED USE WILL BE CONSIDERED A VIOLATION OF THE COPYRIGHT LAWS.

KENT CUSTOM HOMES
PO BOX 700355
ST. CLOUD, FL 34770
OFFICE # 407.967.3508
WWW.KENTCUSTOMHOMESINC.COM

CUSTOM HOUSE FOR:
HOLLAND RESIDENCE

CAD CODE:
DRAWN BY: CDB
CHECKED BY: CDB

SHT NO
1
OF 3


C.B. DRAFTING DESIGN, INC.
VISIT OUR WEBSITE AT:
WWW.CBDRAFTINGDESIGN.COM
CONTACT NUMBER FAX / PHONE NUMBER
(321) 848-8831 (321) 541-4149
Christopher Bergen

REV
08-11-2008
08-15-2008
08-25-2008
09-10-2008
ENG



FRONT ELEVATION

SCALE: 1/4" = 1'-0"

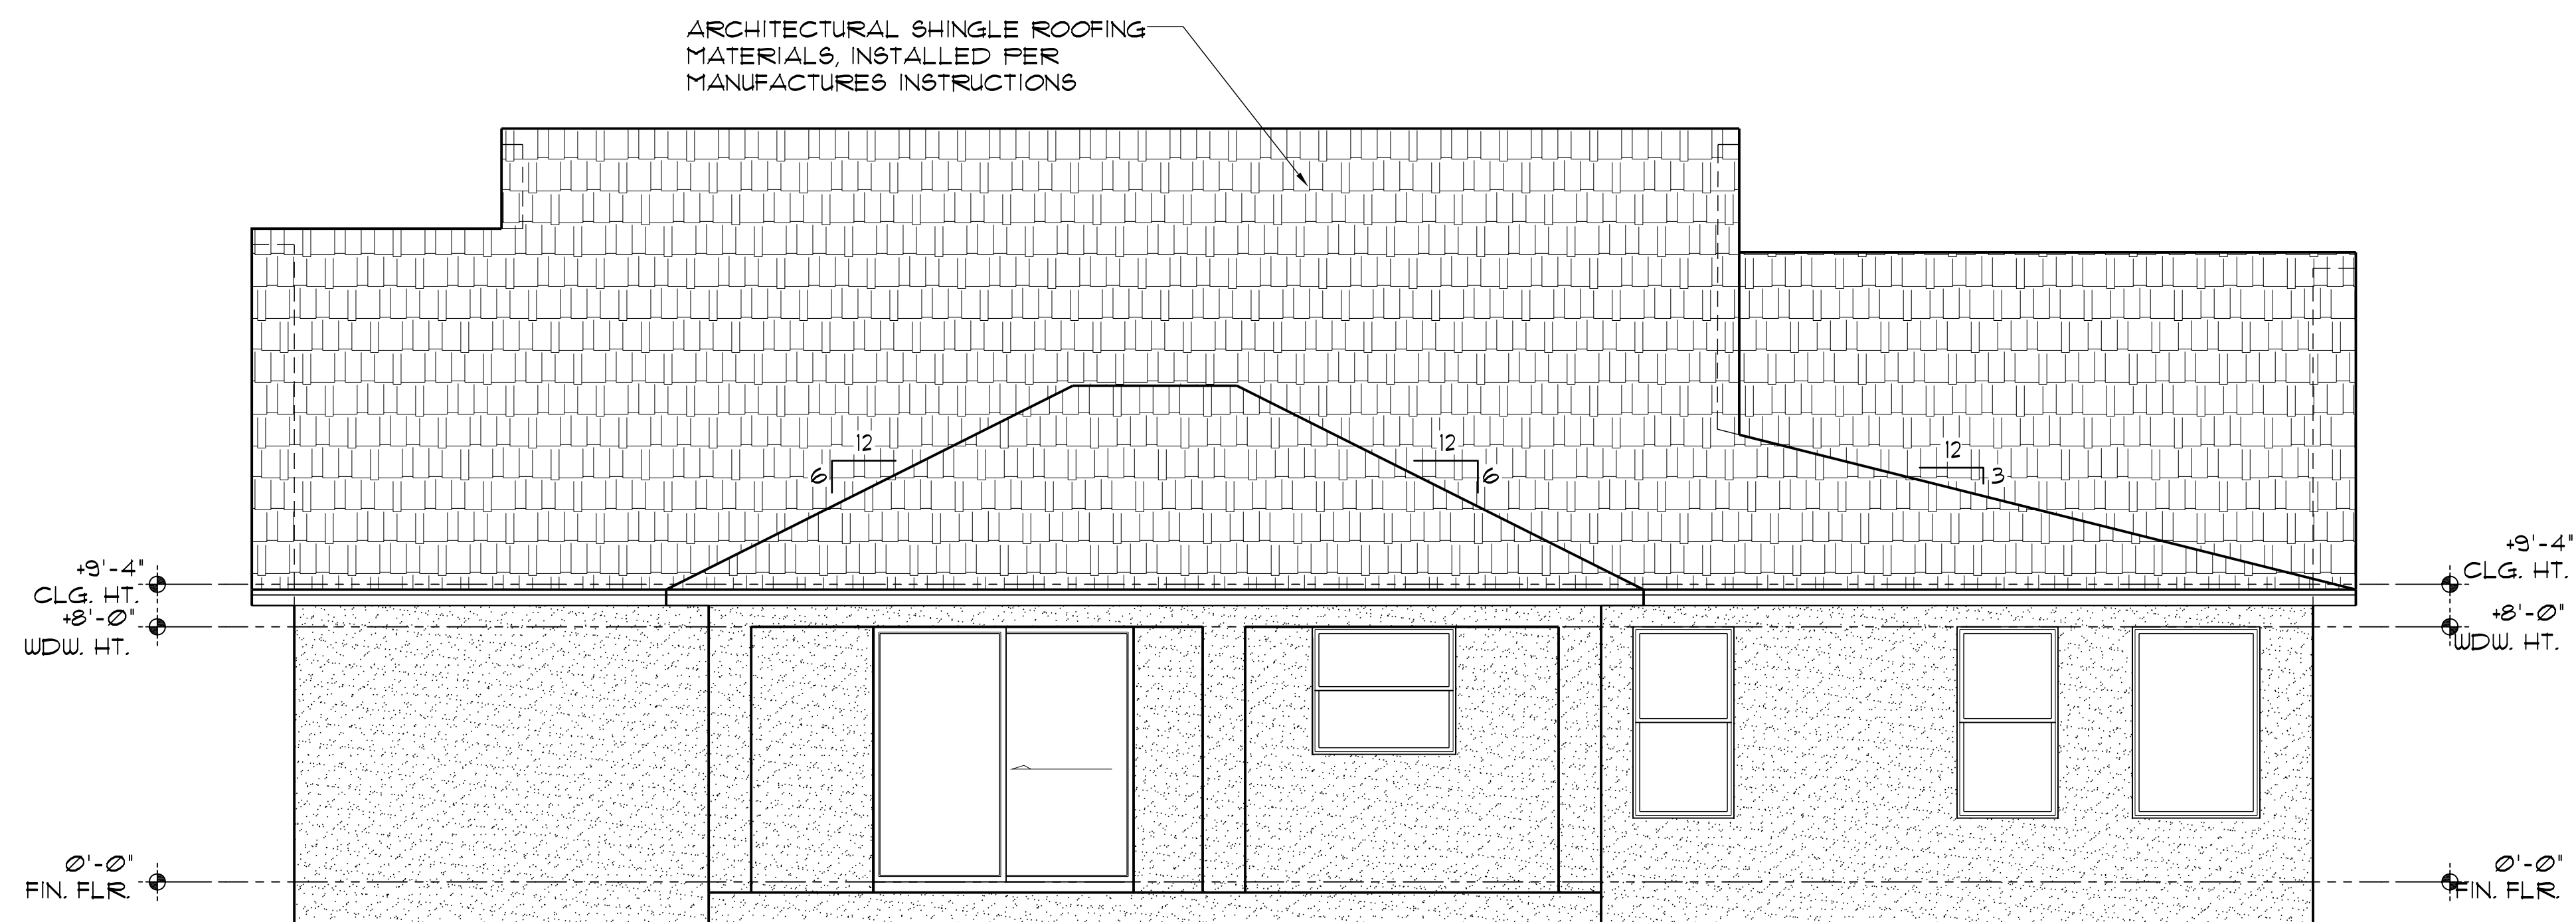

REAR ELEVATION

SCALE: 1/4" = 1'-0"

PAINT AND FINISH
SCHEDULE / KEY

PAINT COLOR SCHEME	SURFACE TEXTURE / FINISH KEY
BODY COLOR	HORIZONTAL HARD PLANK WOOD SIDING
BODY COLOR	TEXTURE FINISH
TRIM COLOR	SAND FINISH
CULTURE STONE	STONE VENEER APPLIED W/ EPOXY

NOTE: WRAP THE SAND FINISH TRIM BAND (WHERE SHOWN AROUND WINDOWS & DOORS) INTO THE JAMB, HEAD & SILL OF THE WINDOW & DOORS. PAINT THE BAND, JAMB, HEAD & SILL THE TRIM COLOR.

08/08/2020
11:20:00
C.B. DRAFTING DESIGN, INC.
WWW.CBDRAFTINGDESIGN.COM
CONTACT NUMBER (321) 541-4149
FAX / PHONE NUMBER (321) 541-4149
Christopher Berggren

C.B. DRAFTING DESIGN, INC.
WWW.CBDRAFTINGDESIGN.COM
CONTACT NUMBER (321) 541-4149
FAX / PHONE NUMBER (321) 541-4149
Christopher Berggren

THESE DRAWINGS ARE THE PROPERTY OF THE ARCHITECT AND ARE TO BE USED ONLY FOR THE PROJECT AND SITE SPECIFICALLY IDENTIFIED ON THESE DRAWINGS. NO PART OF THESE DRAWINGS SHALL BE REPRODUCED OR TRANSMITTED IN ANY FORM OR BY ANY MEANS, ELECTRONIC OR MECHANICAL, WITHOUT THE WRITTEN PERMISSION OF THE ARCHITECT. THE USER OF THESE DRAWINGS SHALL BE RESPONSIBLE TO THE ARCHITECT FOR THE PROTECTION OF THE COPYRIGHT LAWS.

KENT CUSTOM HOMES
PO BOX 700355
ST. CLOUD, FL 34770
OFFICE # 407-967-3508
WWW.KENTCUSTOMHOMESINC.COM
JIMMY DANIELS
CGC1518427

CUSTOM HOUSE FOR:
HOLLAND RESIDENCE

CAD CODE:
DRAWN BY: CDB
CHECKED BY: CDB

SHT NO
2
OF 3

