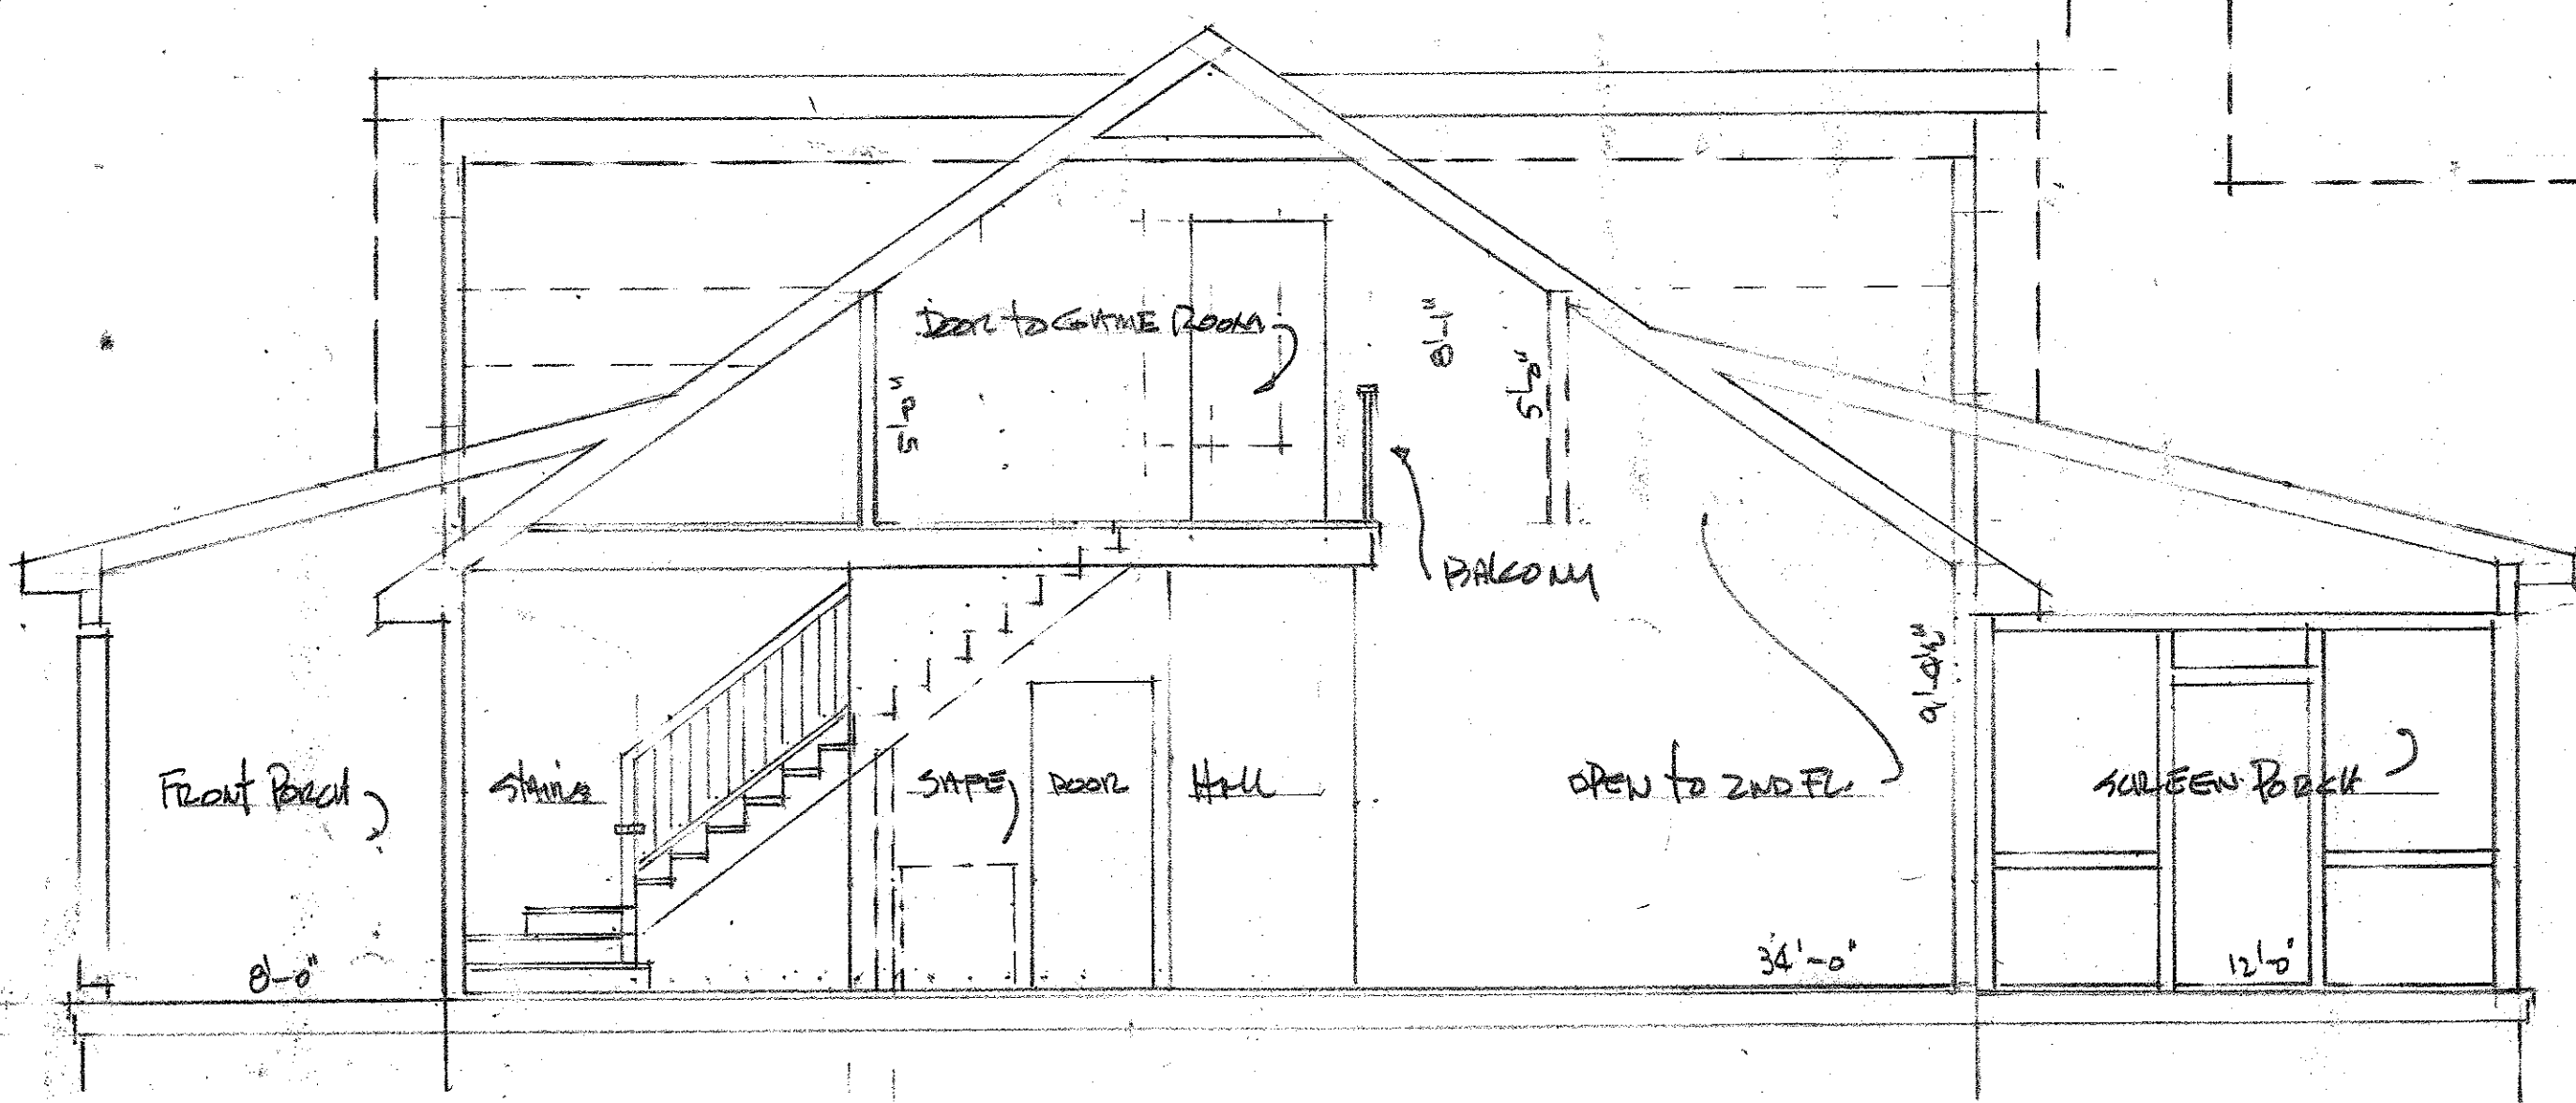


Second Level Floor Plan $\frac{1}{8}'' = 1'-0''$

SCALE: $1" = 1'-0"$		APPROVED BY:		DRAWN BY: <u>BMM</u>	
DATE: <u>6-28-17</u>		REVISION:		<u>1-17</u>	
2312-843-7155				0473300	
Sheet 3 of 7				DRAWING NUMBER: <u>8433000</u>	