


ENERGY CODE ITEMS	
WINDOW "U" VALUE=	64
WALL INSULATION R VALUE=	R13
FLOOR INSULATION R VALUE=	R30
TOTAL EXT. WALL AREA=	2788 S.F.
TOTAL EXT. OPENINGS=	
PERCENTAGE OF WALL/OPENINGS=	

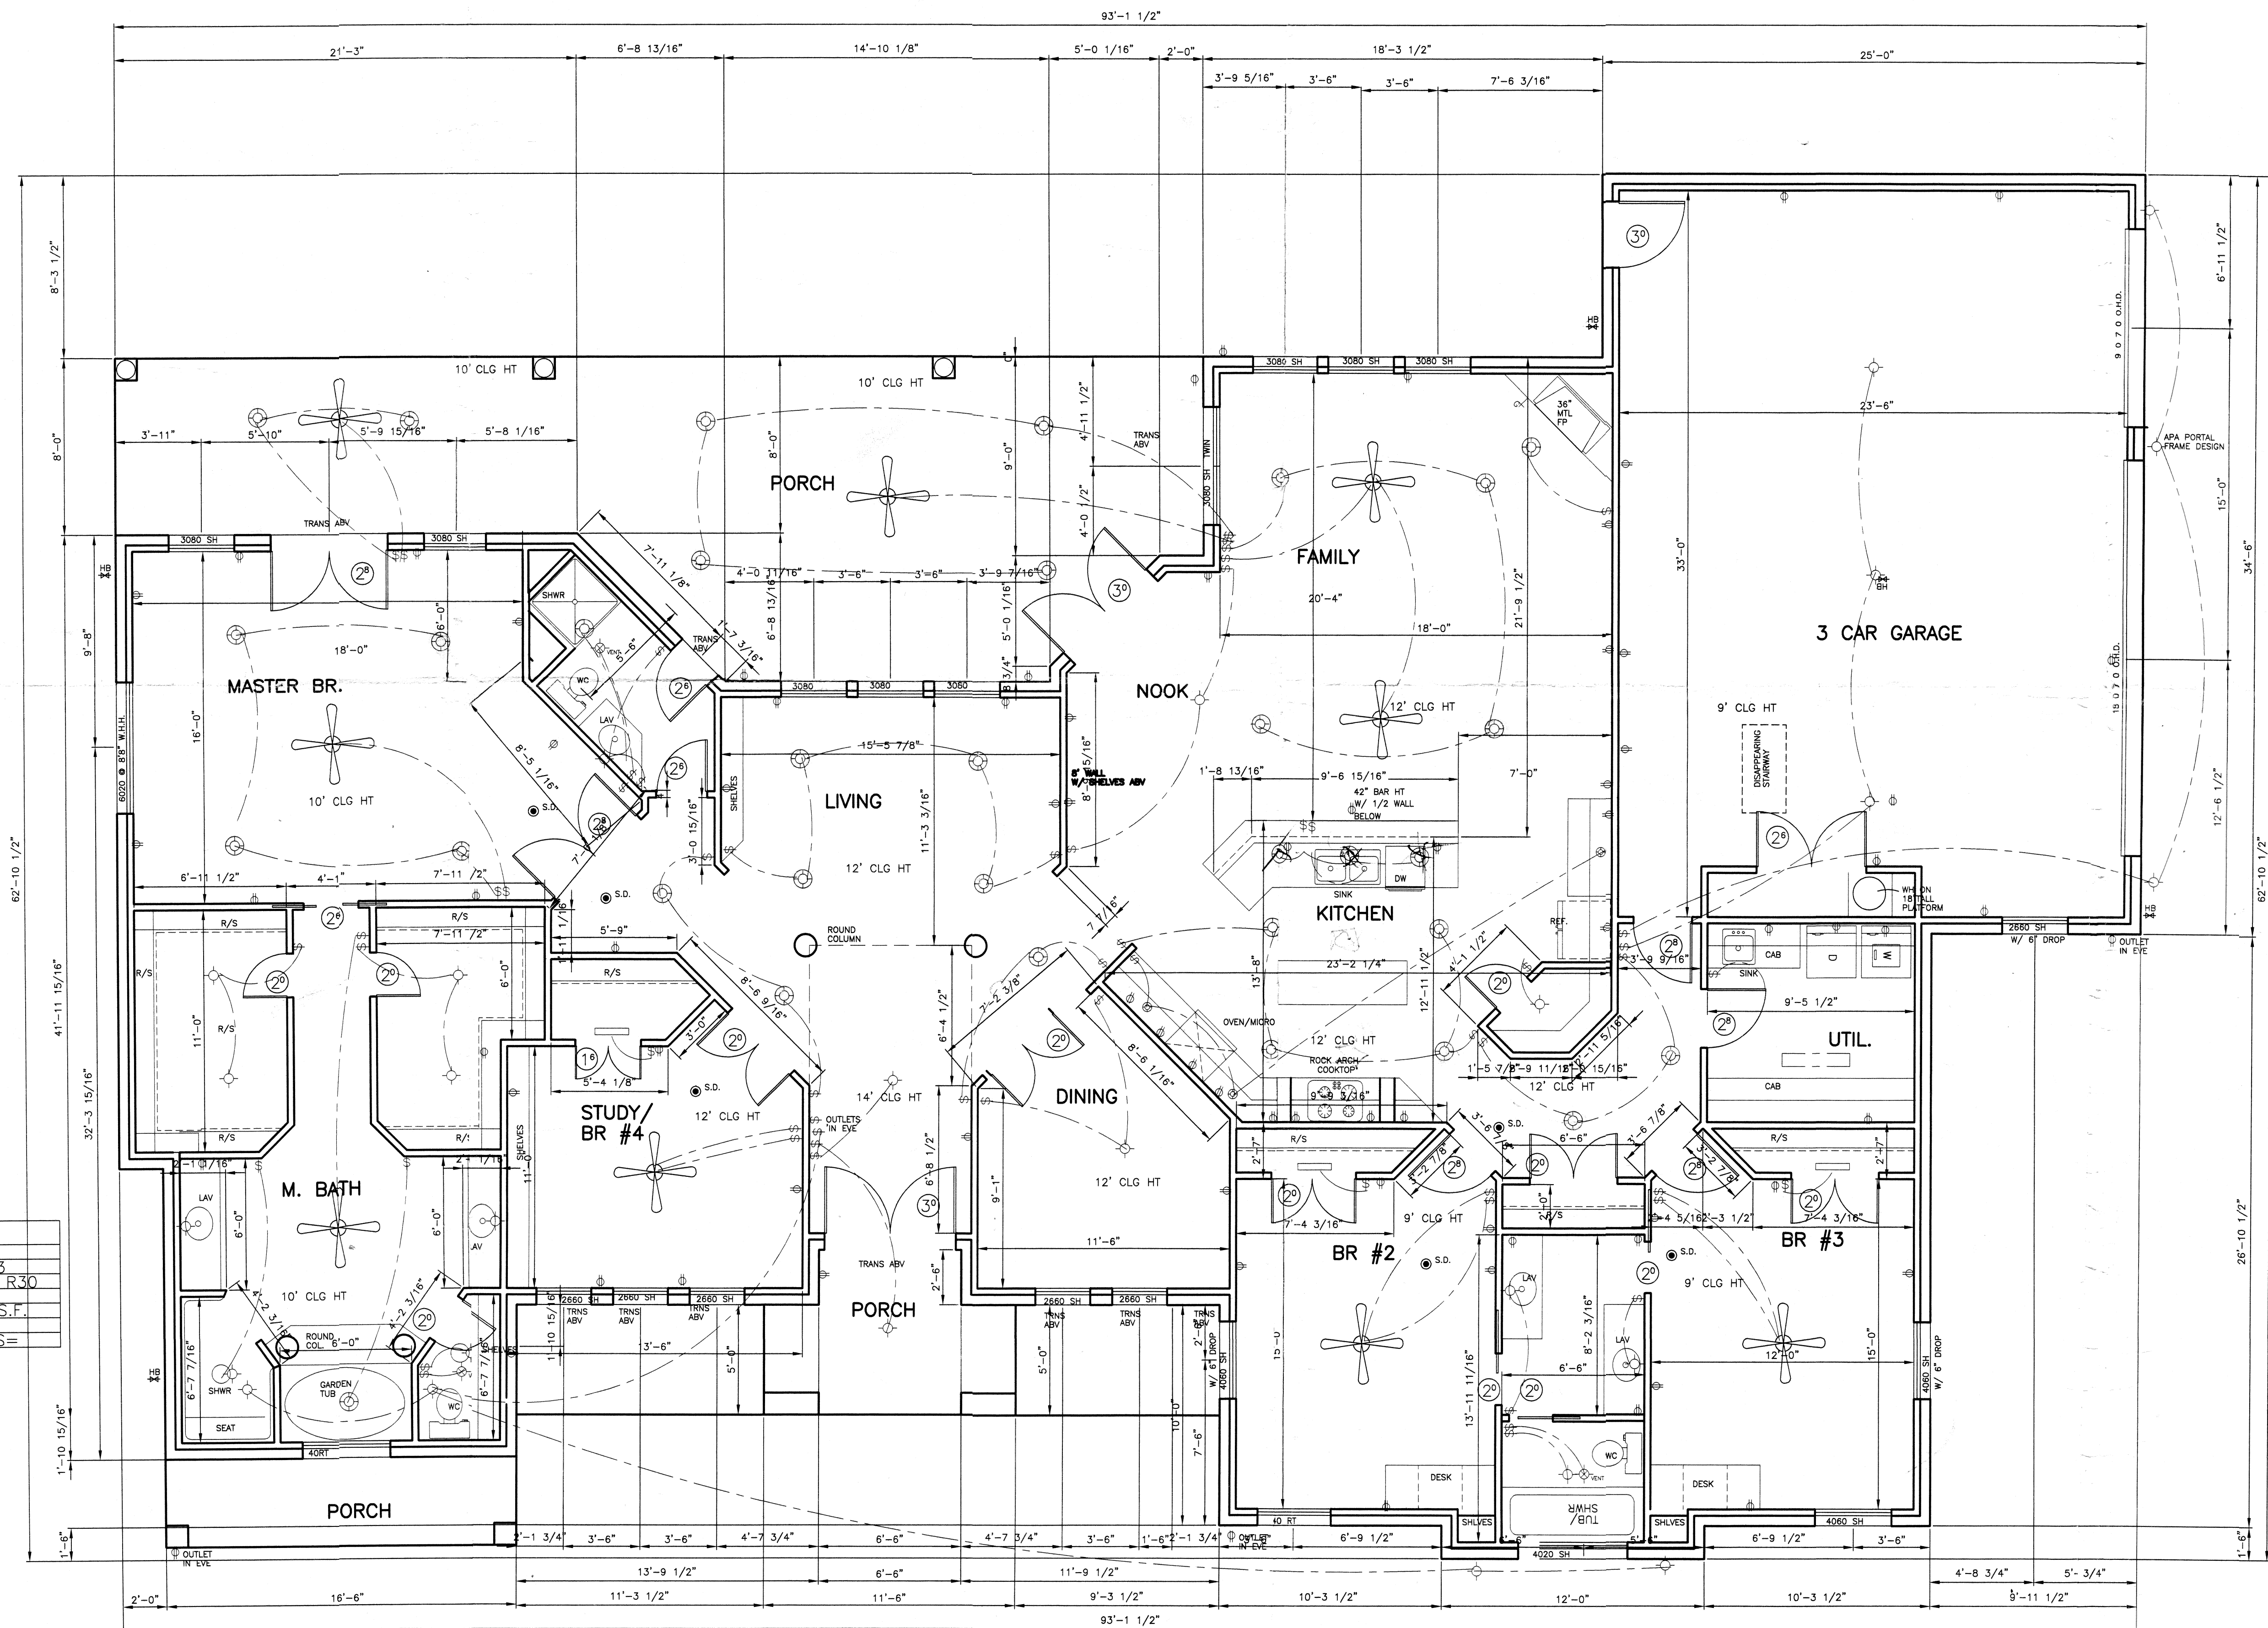

FLOOR PLAN
SCALE: 1/4"=1'-0"

WRAP ENTIRE HOUSE W/ OSB & HOUSE WRAP
ROUNDED SHEETROCK CORNERS
WIRE ENTIRE HOUSE FOR COM. & SURROUND SOUND

HEATEI AREA = 3117 S.F.
COVER'D AREA = 612 S.F.
GARAG. AREA = 842 S.F.

KISSINGER DRAFTING & DESIGN
MAY NOT BE HELD RESPONSIBLE
AND ASSUMES NO LIABILITY
FOR ANY HOME CONSTRUCTED
FROM THESE PLANS

DATE: DEC.'09
SHEET
A1
OF 3

A NEW RESIDENCE FOR THE
TIPPS FAMILY
KISSINGER DRAFTING & DESIGN
3010 E. VILLA MARIA RD.
BRYAN, TEXAS 77803 (409) 266-3648