

The Randle Tanner Family



A RESIDENCE FOR:

AS NOTED	1 OF 1	1
JUNE 2017		2
A1		3

	PERMIT PLANS (UNLESS OTHERWISE SPECIFIED) SHALL BE IN ACCORDANCE WITH THE LATEST EDITION OF THE INTERNATIONAL RESIDENTIAL CODE BOOK (IRC).
	NOTHING SHALL BE CONSIDERED AS A PART OF THE PERMIT PROCESS UNLESS IT IS SPECIFICALLY NOTED OTHERWISE.

SUMMARY BASIS

SCALE: NOT TO SCALE

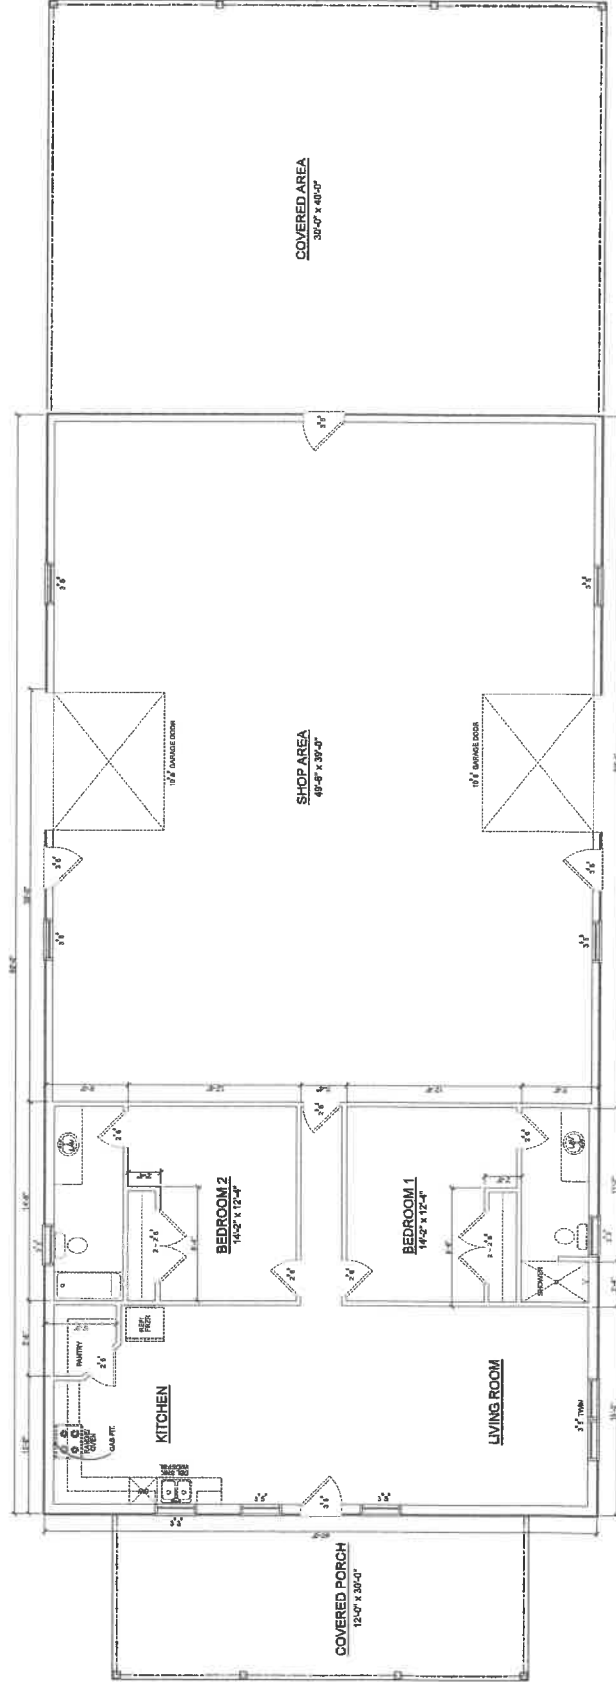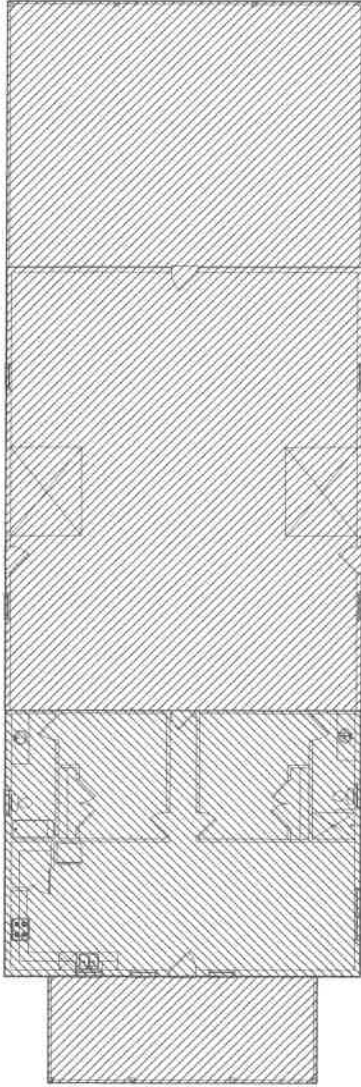


NOTES:

1. THE TANNER RESIDENCE IS A RESIDENCE FOR THE TANNER FAMILY.
2. THE TANNER RESIDENCE IS A RESIDENCE FOR THE TANNER FAMILY.
TANNER FIRST FLOOR PLAN


SCALE: 1/4" = 1'-0"

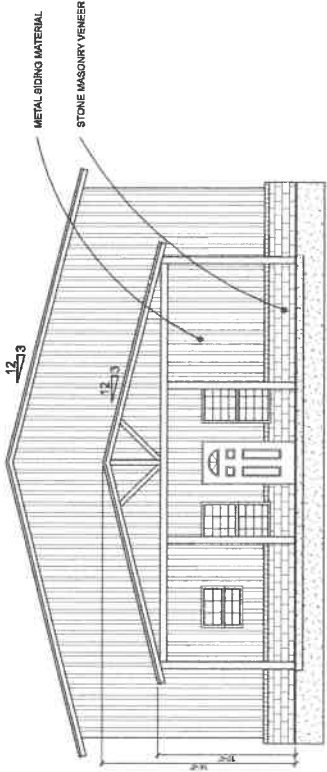

NOTES: ALL EXTERIOR CONSTRUCTION MATERIALS, STYLES, COLORS, & FINISHES DETERMINED BY CLIENTS & SPEC'D BY CONTRACTOR

TANNER FRONT SIDE EXTERIOR ELEVATION


SCALE : 1/4" = 1'-0"

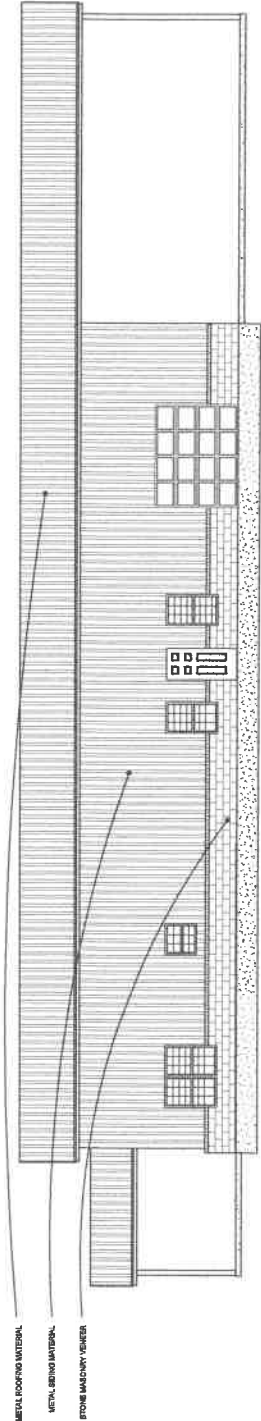

NOTES: ALL EXTERIOR CONSTRUCTION MATERIALS, STYLES, COLORS, & FINISHES DETERMINED BY CLIENTS & SPEC'D BY CONTRACTOR

TANNER RIGHT SIDE EXTERIOR ELEVATION


SCALE : 3/16" = 1'-0"

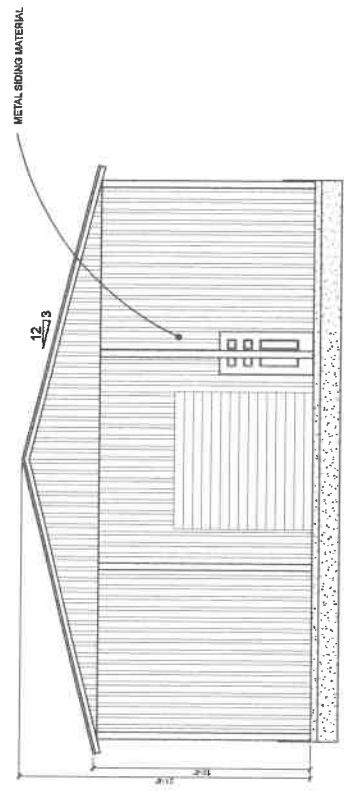

NOTES: ALL EXTERIOR CONSTRUCTION MATERIALS, STYLES, COLORS, & FINISHES DETERMINED BY CLIENTS & SPECTD BY CONTRACTOR

TANNER REAR SIDE EXTERIOR ELEVATION

SCALE: 1/4" = 1'-0"

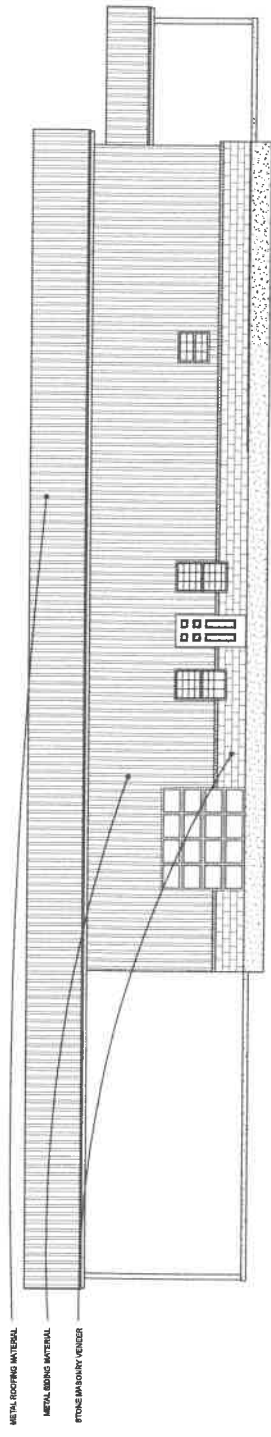

NOTES: ALL EXTERIOR CONSTRUCTION MATERIALS, STYLES, COLORS, & FINISHES DETERMINED BY CLIENTS & SPECTD BY CONTRACTOR

TANNER LEFT SIDE EXTERIOR ELEVATION

SCALE: 3/16" = 1'-0"