


Drawn: A2.0 Floor Plan Date: 4/22/08 10:11 AM Plot: Seven Falls Golf and River Club Project: Seven Falls Golf and River Club

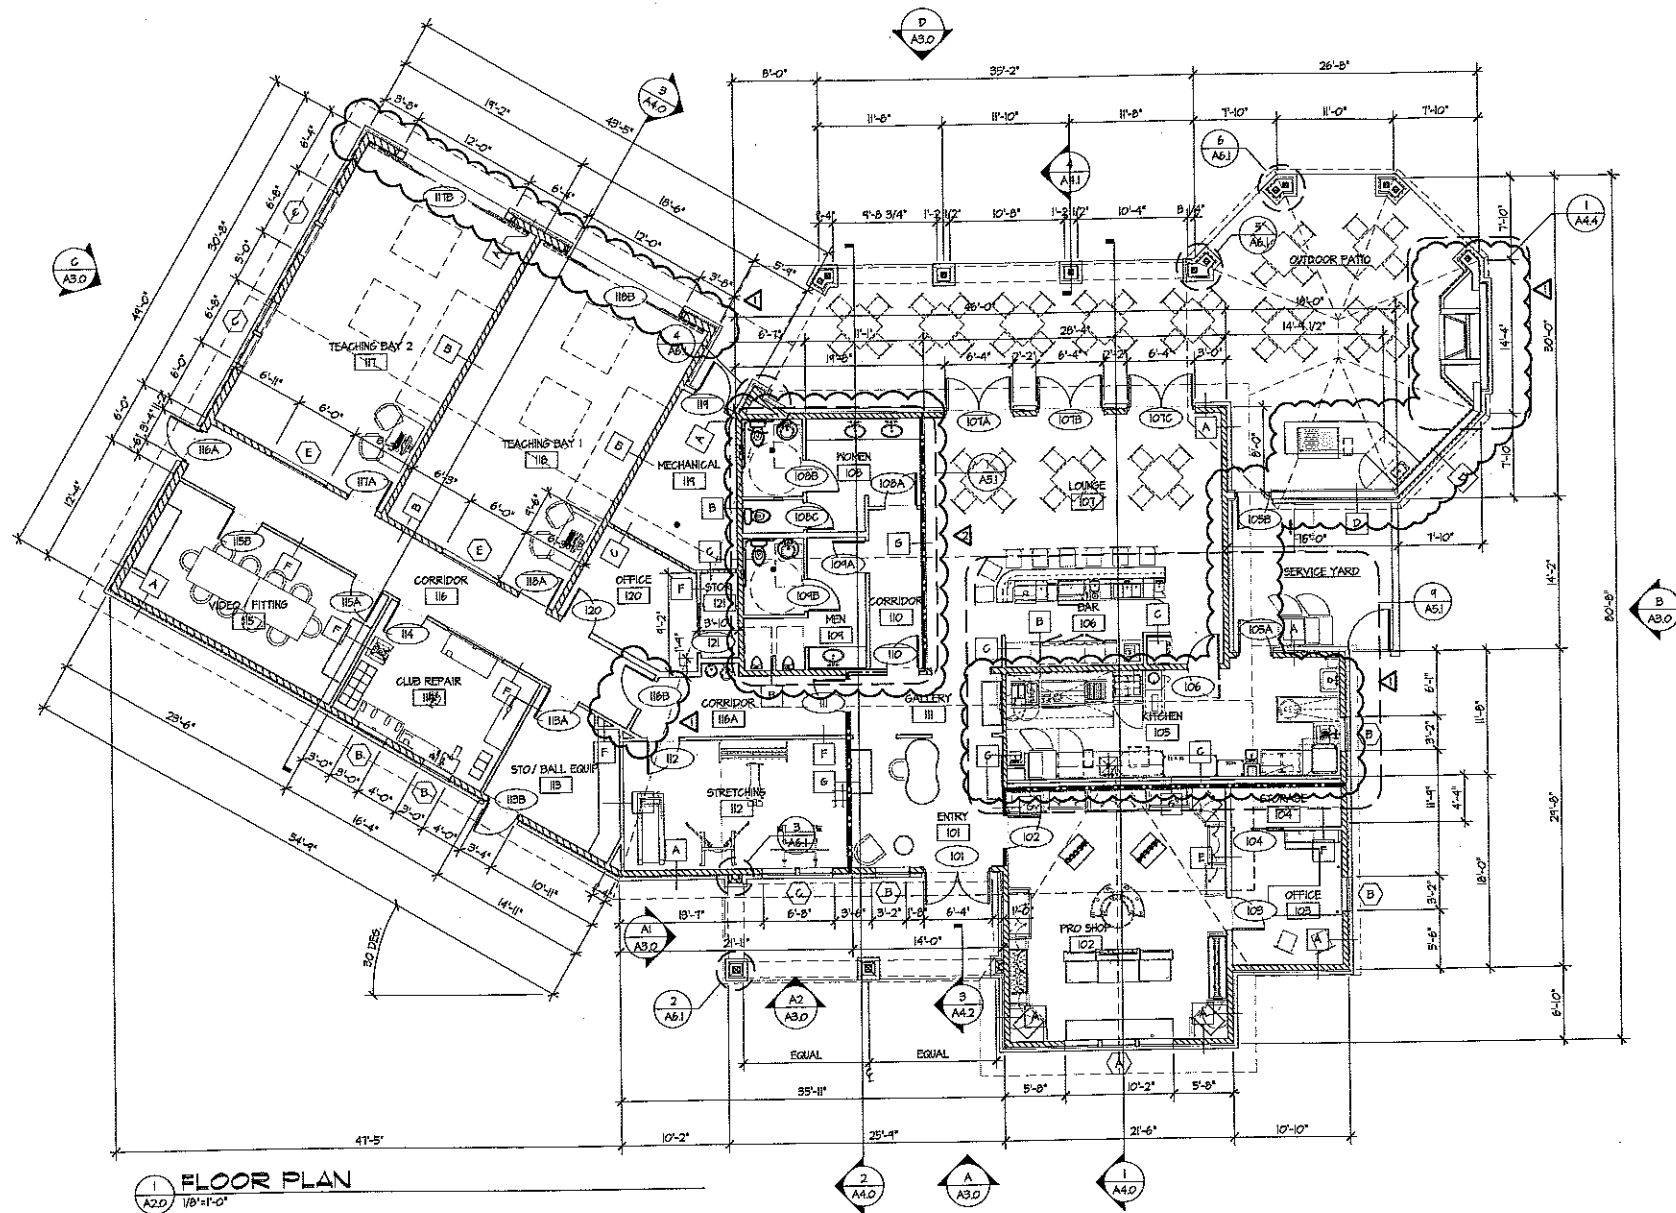

PARTITION LEGEND

- A** TYPICAL EXTERIOR MALL
2x6 WOOD STUDS IV 1 LAYER 1/2" G.M.B. INTERIOR 1" STUCCO SYSTEM WITH FOAM TRIM BANDING ON 2 LAYERS VAPOR BARRIER OVER GALVANIZED METAL LATH ON APA RATED SHEATHING. CONTINUOUS 4'-0" STONE WATER TABLE AT EXTERIOR. PROVIDE R-14 BATT INSULATION FROM FLOOR TO UNDERSIDE OF ROOF TRUSSES.
- B** INTERIOR BEARING PARTITION
2x6 WOOD STUDS IV 1/2" G.M.B. EA. SIDE AND R-14 BATT INSULATION FROM FLOOR TO UNDERSIDE OF ROOF TRUSSES.
- C** TYPICAL INTERIOR PARTITION
2x4 WOOD STUDS # 16" O.C. IV 1/2" G.M.B. EA. SIDE AND R-14 BATT INSULATION FROM FLOOR TO UNDERSIDE OF ROOF TRUSSES.
- D** TYPICAL EXTERIOR MALL
2x6 WOOD STUDS IV ONE LAYER 1/2" G.M.B. INTERIOR 1" STUCCO SYSTEM WITH FOAM TRIM BANDING OVER OVER APA RATED SHEATHING AND GALVANIZED METAL LATH IV 4'-0" STONE WATER TABLE EXTERIOR.
- E** NON INSULATED INTERIOR PARTITION
2x6 WOOD STUDS # 16" O.C. IV 1/2" G.M.B. EA. SIDE FROM FLOOR TO UNDERSIDE OF ROOF TRUSSES. EXTEND GYP. BOARD TO 6" ABOVE SUSPENDED CEILING OR TO BOTTOM OF ROOF TRUSSES AT EXPOSED CEILING.
- F** NON INSULATED PARTITION
2x4 WOOD STUDS # 16" O.C. IV 1/2" G.M.B. EA. SIDE FROM FLOOR TO UNDERSIDE OF ROOF TRUSSES. EXTEND GYP. BOARD TO 6" ABOVE SUSPENDED CEILING OR TO BOTTOM OF ROOF TRUSSES AT EXPOSED CEILING.
- G** 2 HOUR FIRE RATED PARTITION
2x6 WOOD STUDS # 12" O.C. IV (2) LAYERS 5/8" TYPE X G.M.B. EA. SIDE FROM FLOOR TO UNDERSIDE OF ROOF TRUSSES.

NOTES:
PROVIDE FULL HEIGHT SOUND ATTENUATION BLANKETS AT MECHANICAL ROOM, TOILET ROOMS, OFFICES AND KITCHEN.

NEW GOLF ACADEMY FOR:
SEVEN FALLS GOLF AND RIVER CLUB
ETOWAH VALLEY, NORTH CAROLINA

SEVEN FALLS
GOLF AND RIVER CLUB

FLOOR PLAN

REVISION

4/4/08 OWNER COMMENTS
4/10/08 BUILDING COMMENTS

DATE: 3/27/08

PROJECT: 0724

DRAWN BY: CWJ/H

CHECKED BY: MGS

A2.0

