



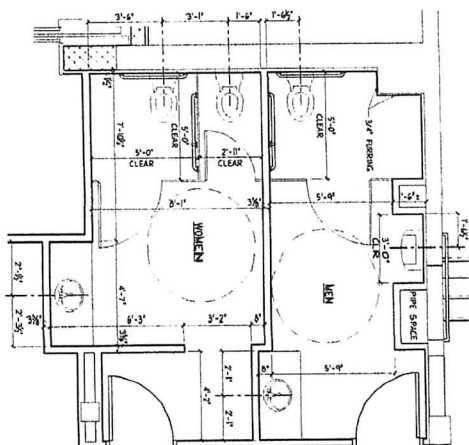


ENLARGED TOILET PLAN
3/8"=1'-0"


- NOTES:
1. DIMENSIONS SHOWN ARE TO FACE OF STUD OR FINISH, UNLESS NOTED OTHERWISE.
 2. PROVIDE SINKS, MIRRORS, AND TOILET SEAT.
 3. PROVIDE SINKS, MIRRORS, AND TOILET SEAT.
 4. PROVIDE SINKS, MIRRORS, AND TOILET SEAT.

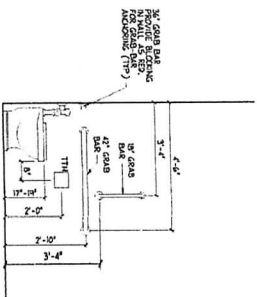

TYPICAL TOILET GRAB BAR DETAIL
1/2"=1'-0"

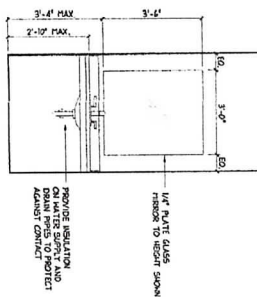


TYPICAL LAVATORY & MIRROR DETAIL
1/2"=1'-0"

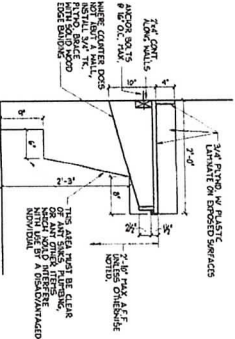

TYPICAL VANITY CLEARANCES
1'-0"=1'-0"

SECOND FLOOR PLAN
1/8"=1'-0"

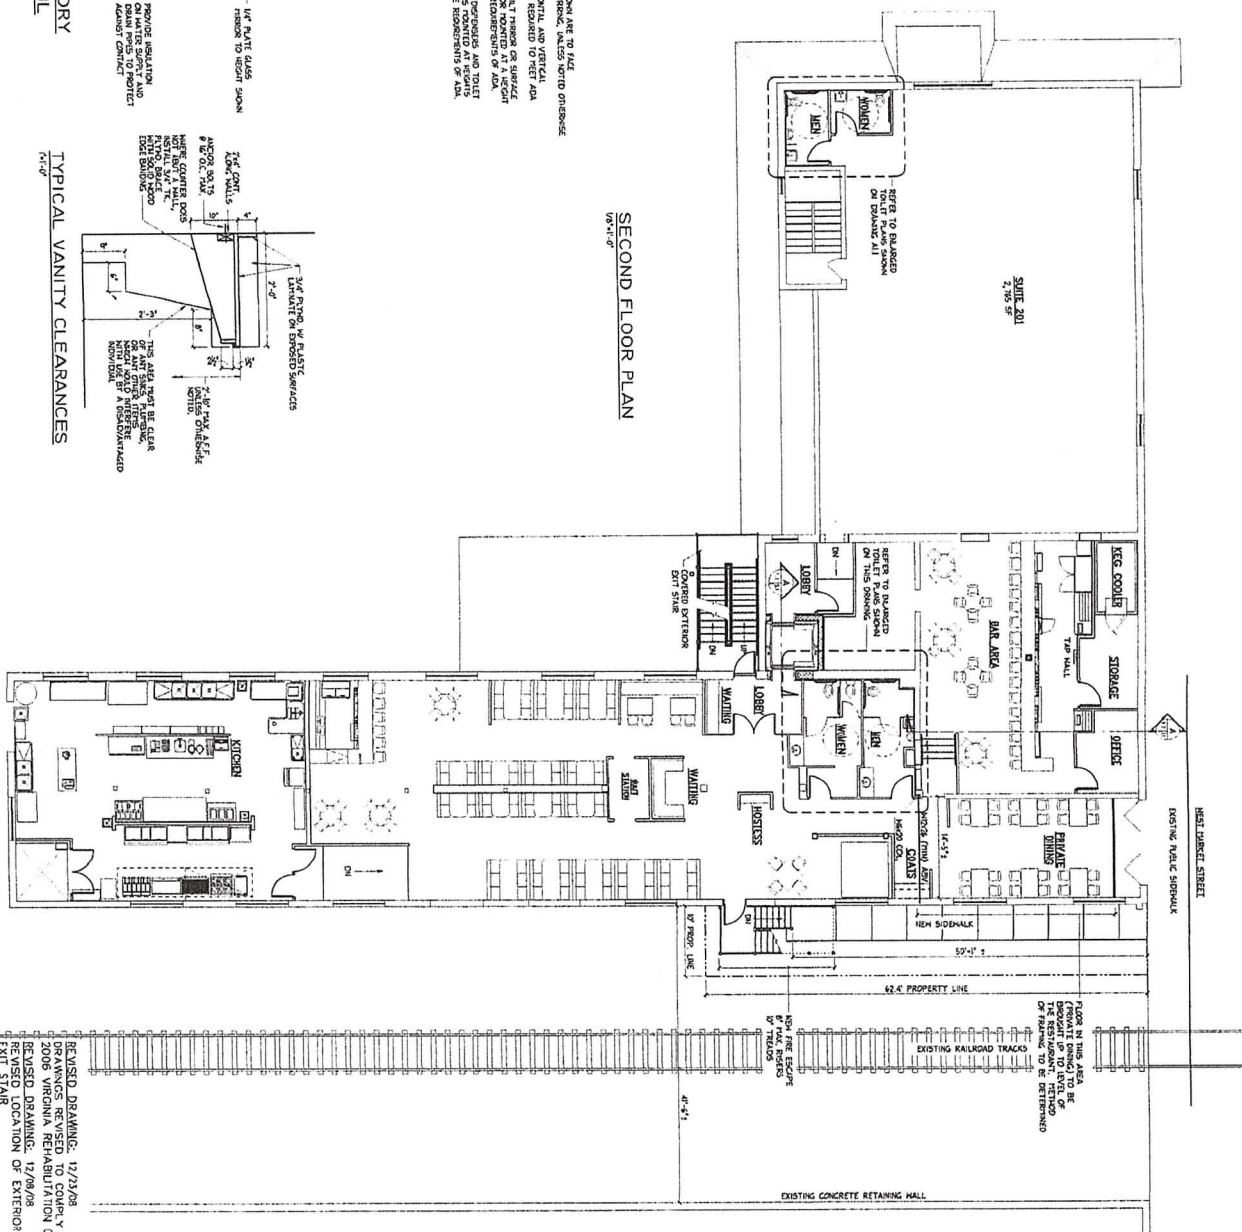

REVISOR: 12/23/08
DRAWINGS REVISED TO COMPLY WITH
2006 VIRGINIA RETAIL/TRAFFIC CODE
REVISION OR EXTERIOR
EXIT STAIR

AI.2


© COPYRIGHT 2008
Baker Concrete Construction, Inc.
Date: 11/14/08
Project: 08028
File: 08028
Drawn By: EBD/Jan

Phase II - New Work
for
The Wetsel Complex
Harrisonburg, Virginia

Floor Plan
Second Floor
Scale: 1/8"=1'-0"




Baker Concrete Construction, Inc.
600 North Main Street
Harrisonburg, Virginia 22802

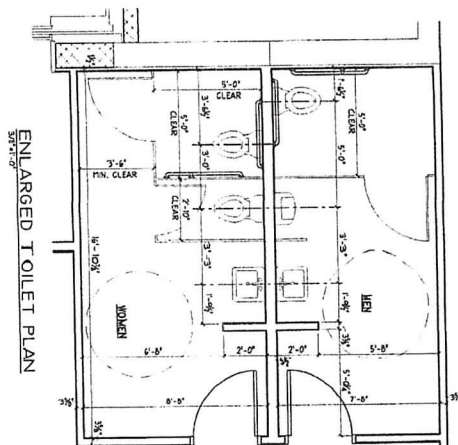


- NOTES:
1. DIMENSIONS SHOWN ARE TO FACE OF STUD OR FINISH, UNLESS NOTED OTHERWISE.
 2. REMOVE UNDESIRABLE AND VERTICAL GRAB BARS AS SHOWN TO MEET ADA.
 3. REMOVE THE HORIZONTAL GRAB BARS AS SHOWN TO MEET THE REQUIREMENTS OF ADA.
 4. REMOVE SOAP DISPENSERS AND TOILET TISSUE DISPENSERS AS SHOWN TO MEET THE REQUIREMENTS OF ADA.


TYPICAL TOILET GRAB BAR DETAIL

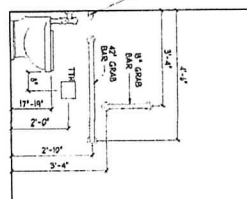


TYPICAL LAVATORY & MIRROR DETAIL

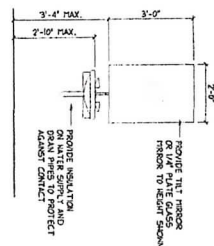

THIRD FLOOR PLAN

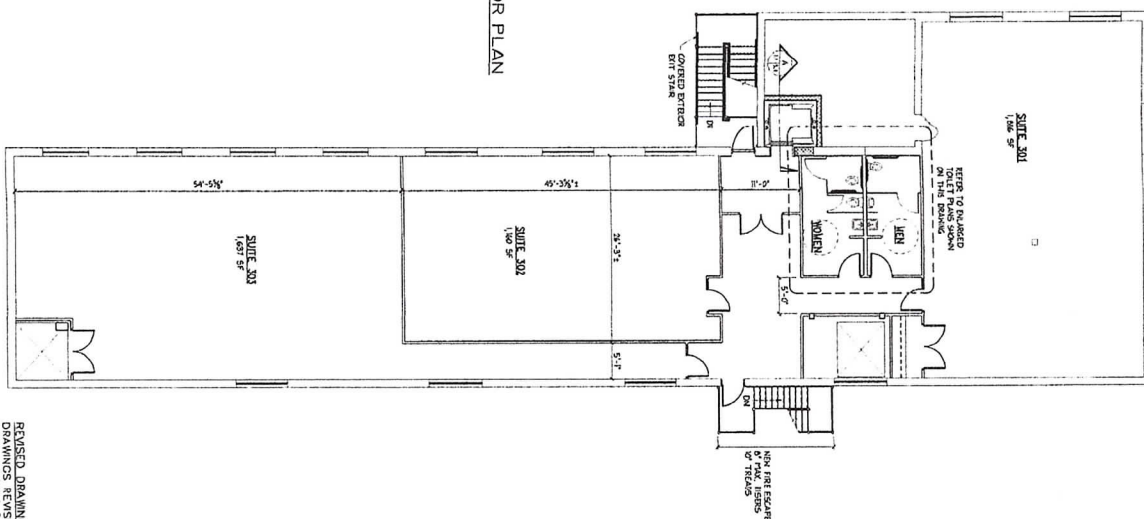


REVISED DRAWING: 1/23/08
 DRAWINGS REVISED TO COMPLY WITH
 2006 VIRGINIA REHABILITATION CODE
 REVISED LOCATION OF EXTERIOR
 EXIT SIGN

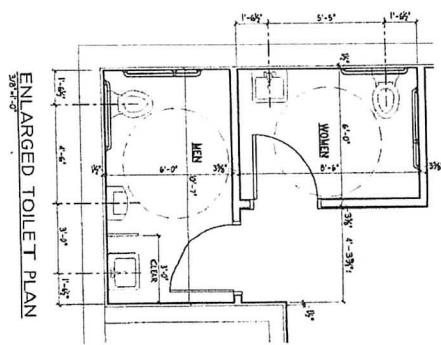


ENLARGED TOILET PLAN
3/8" = 1'-0"

- NOTES:
1. PROVIDE SINK SET TO FACE OF STUD OR FINISH, UNLESS NOT OTHERWISE SHOWN.
 2. PROVIDE HORIZONTAL AND VERTICAL GLASS BARS AS NOTED TO MEET ADA REQUIREMENTS.
 3. PROVIDE 1/2" TYPICAL ON SUBJECT TOILET PLAN ON THIS DRAWING TO MEET THE REQUIREMENTS OF ADA.
 4. PROVIDE SINK OVERSIES, AND TOILET TUBS LOCATED PROXIMATE TO TOILET THAT MEET THE REQUIREMENTS OF ADA.

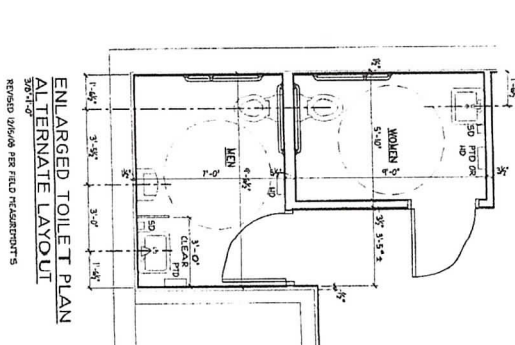


ENLARGED TOILET PLAN
ALTERNATE LAYOUT
3/8" = 1'-0"


TYPICAL TOILET
GRAB BAR DETAIL
1/2" = 1'-0"

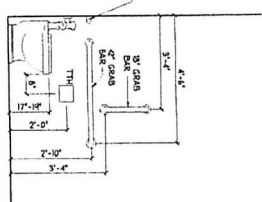

TYPICAL LAVATORY
& MIRROR DETAIL
1/2" = 1'-0"

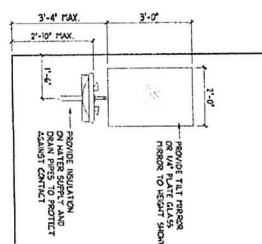

FIRST FLOOR PLAN
1/8" = 1'-0"

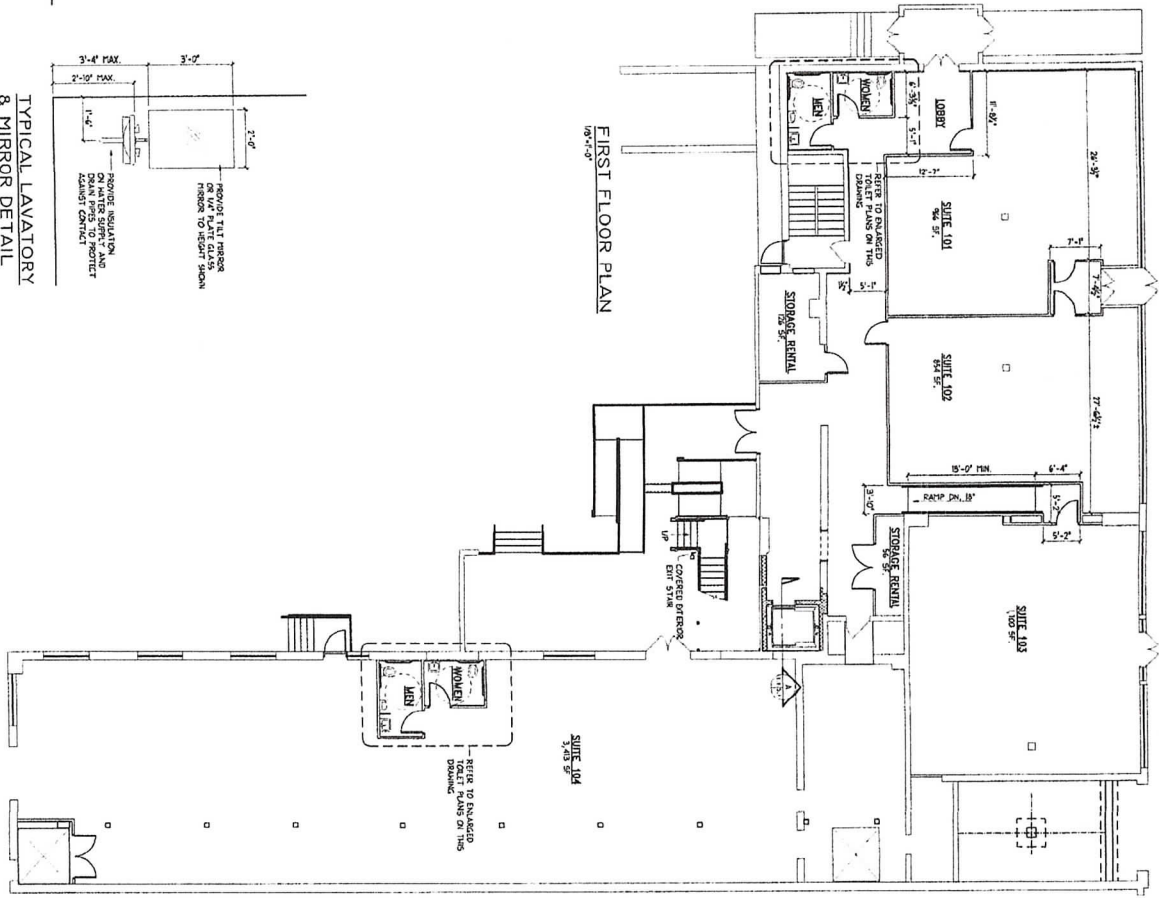

REVISED DRAWING: 12/23/08
DRAWINGS REVISED TO COMPLY WITH
2008 VIRGINIA REHABILITATION CODE

A.I.I.

© 2008 WETSEL PROJECTS
CONSTRUCTION, INC.
Date: 11/14/08
Prepared by: MICHAEL
Drawn by: BBO/ML

Phase II - New Work
for
The Wetsel Complex
Harrisonburg, Virginia

**Floor Plan
First Floor**
Scale: 1/8" = 1'-0"



**Baker Concrete
Construction, Inc.**
600 North Main Street
Harrisonburg, Virginia 22802