
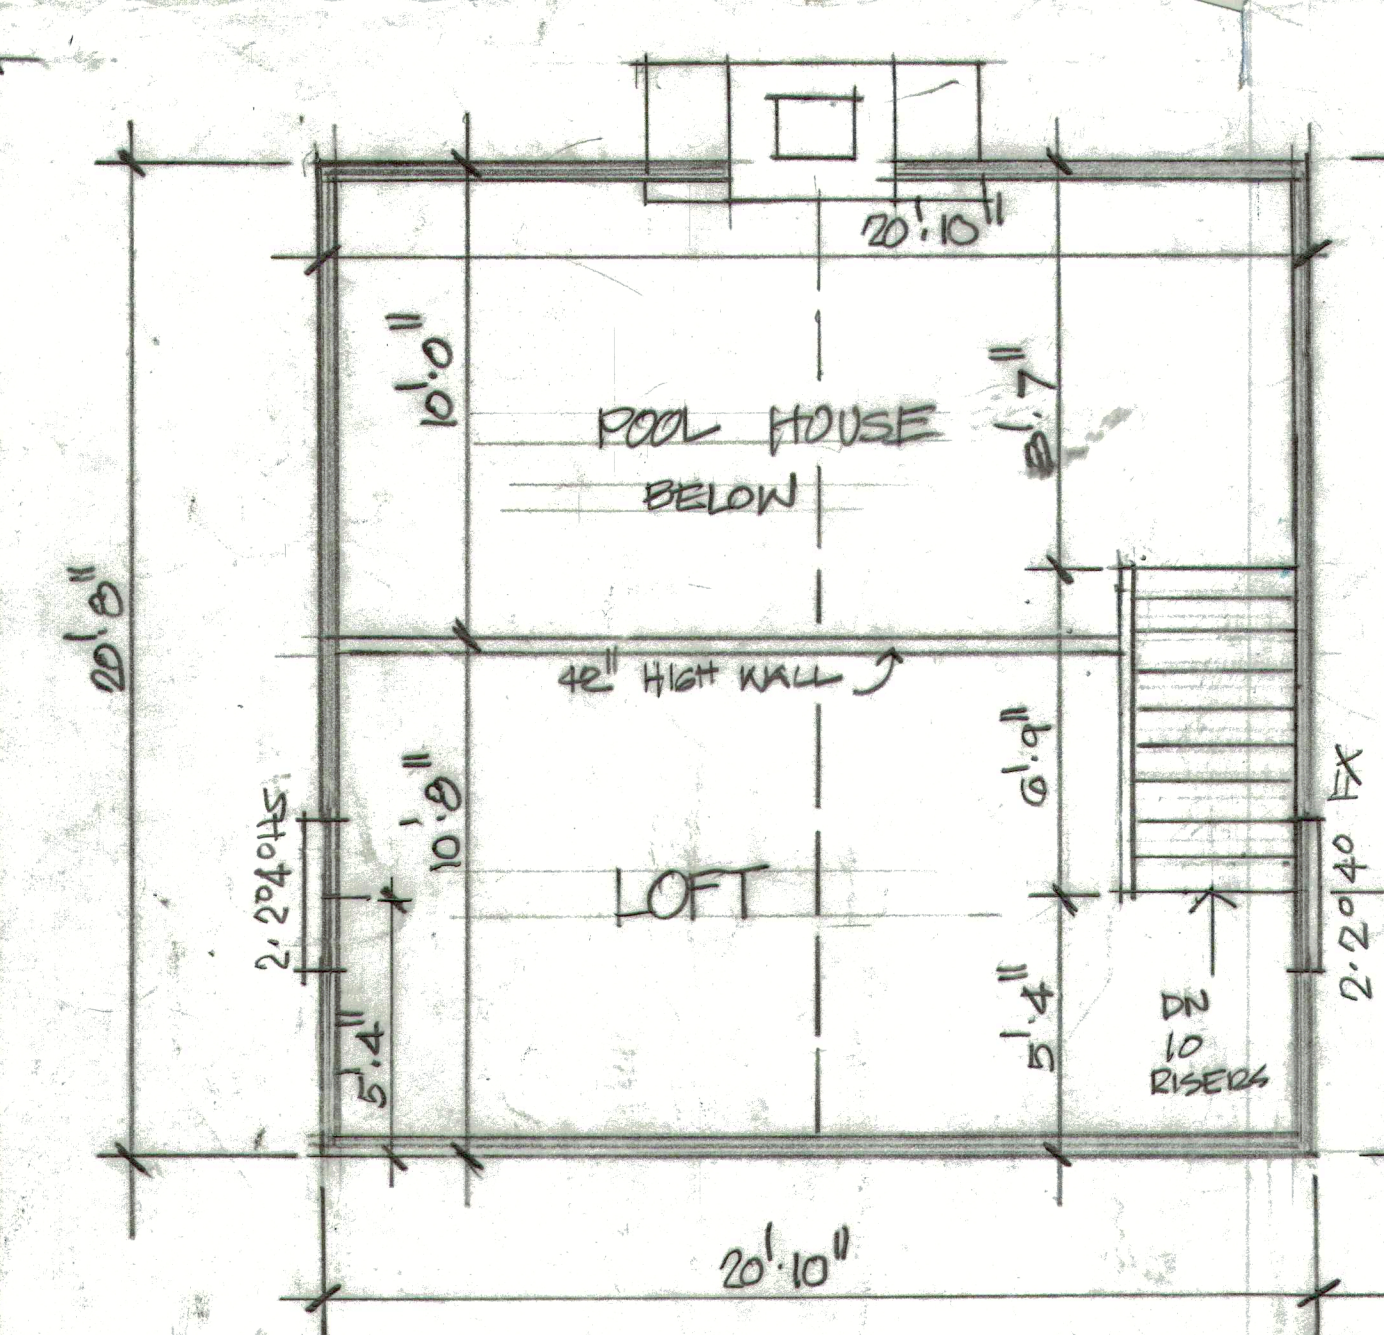


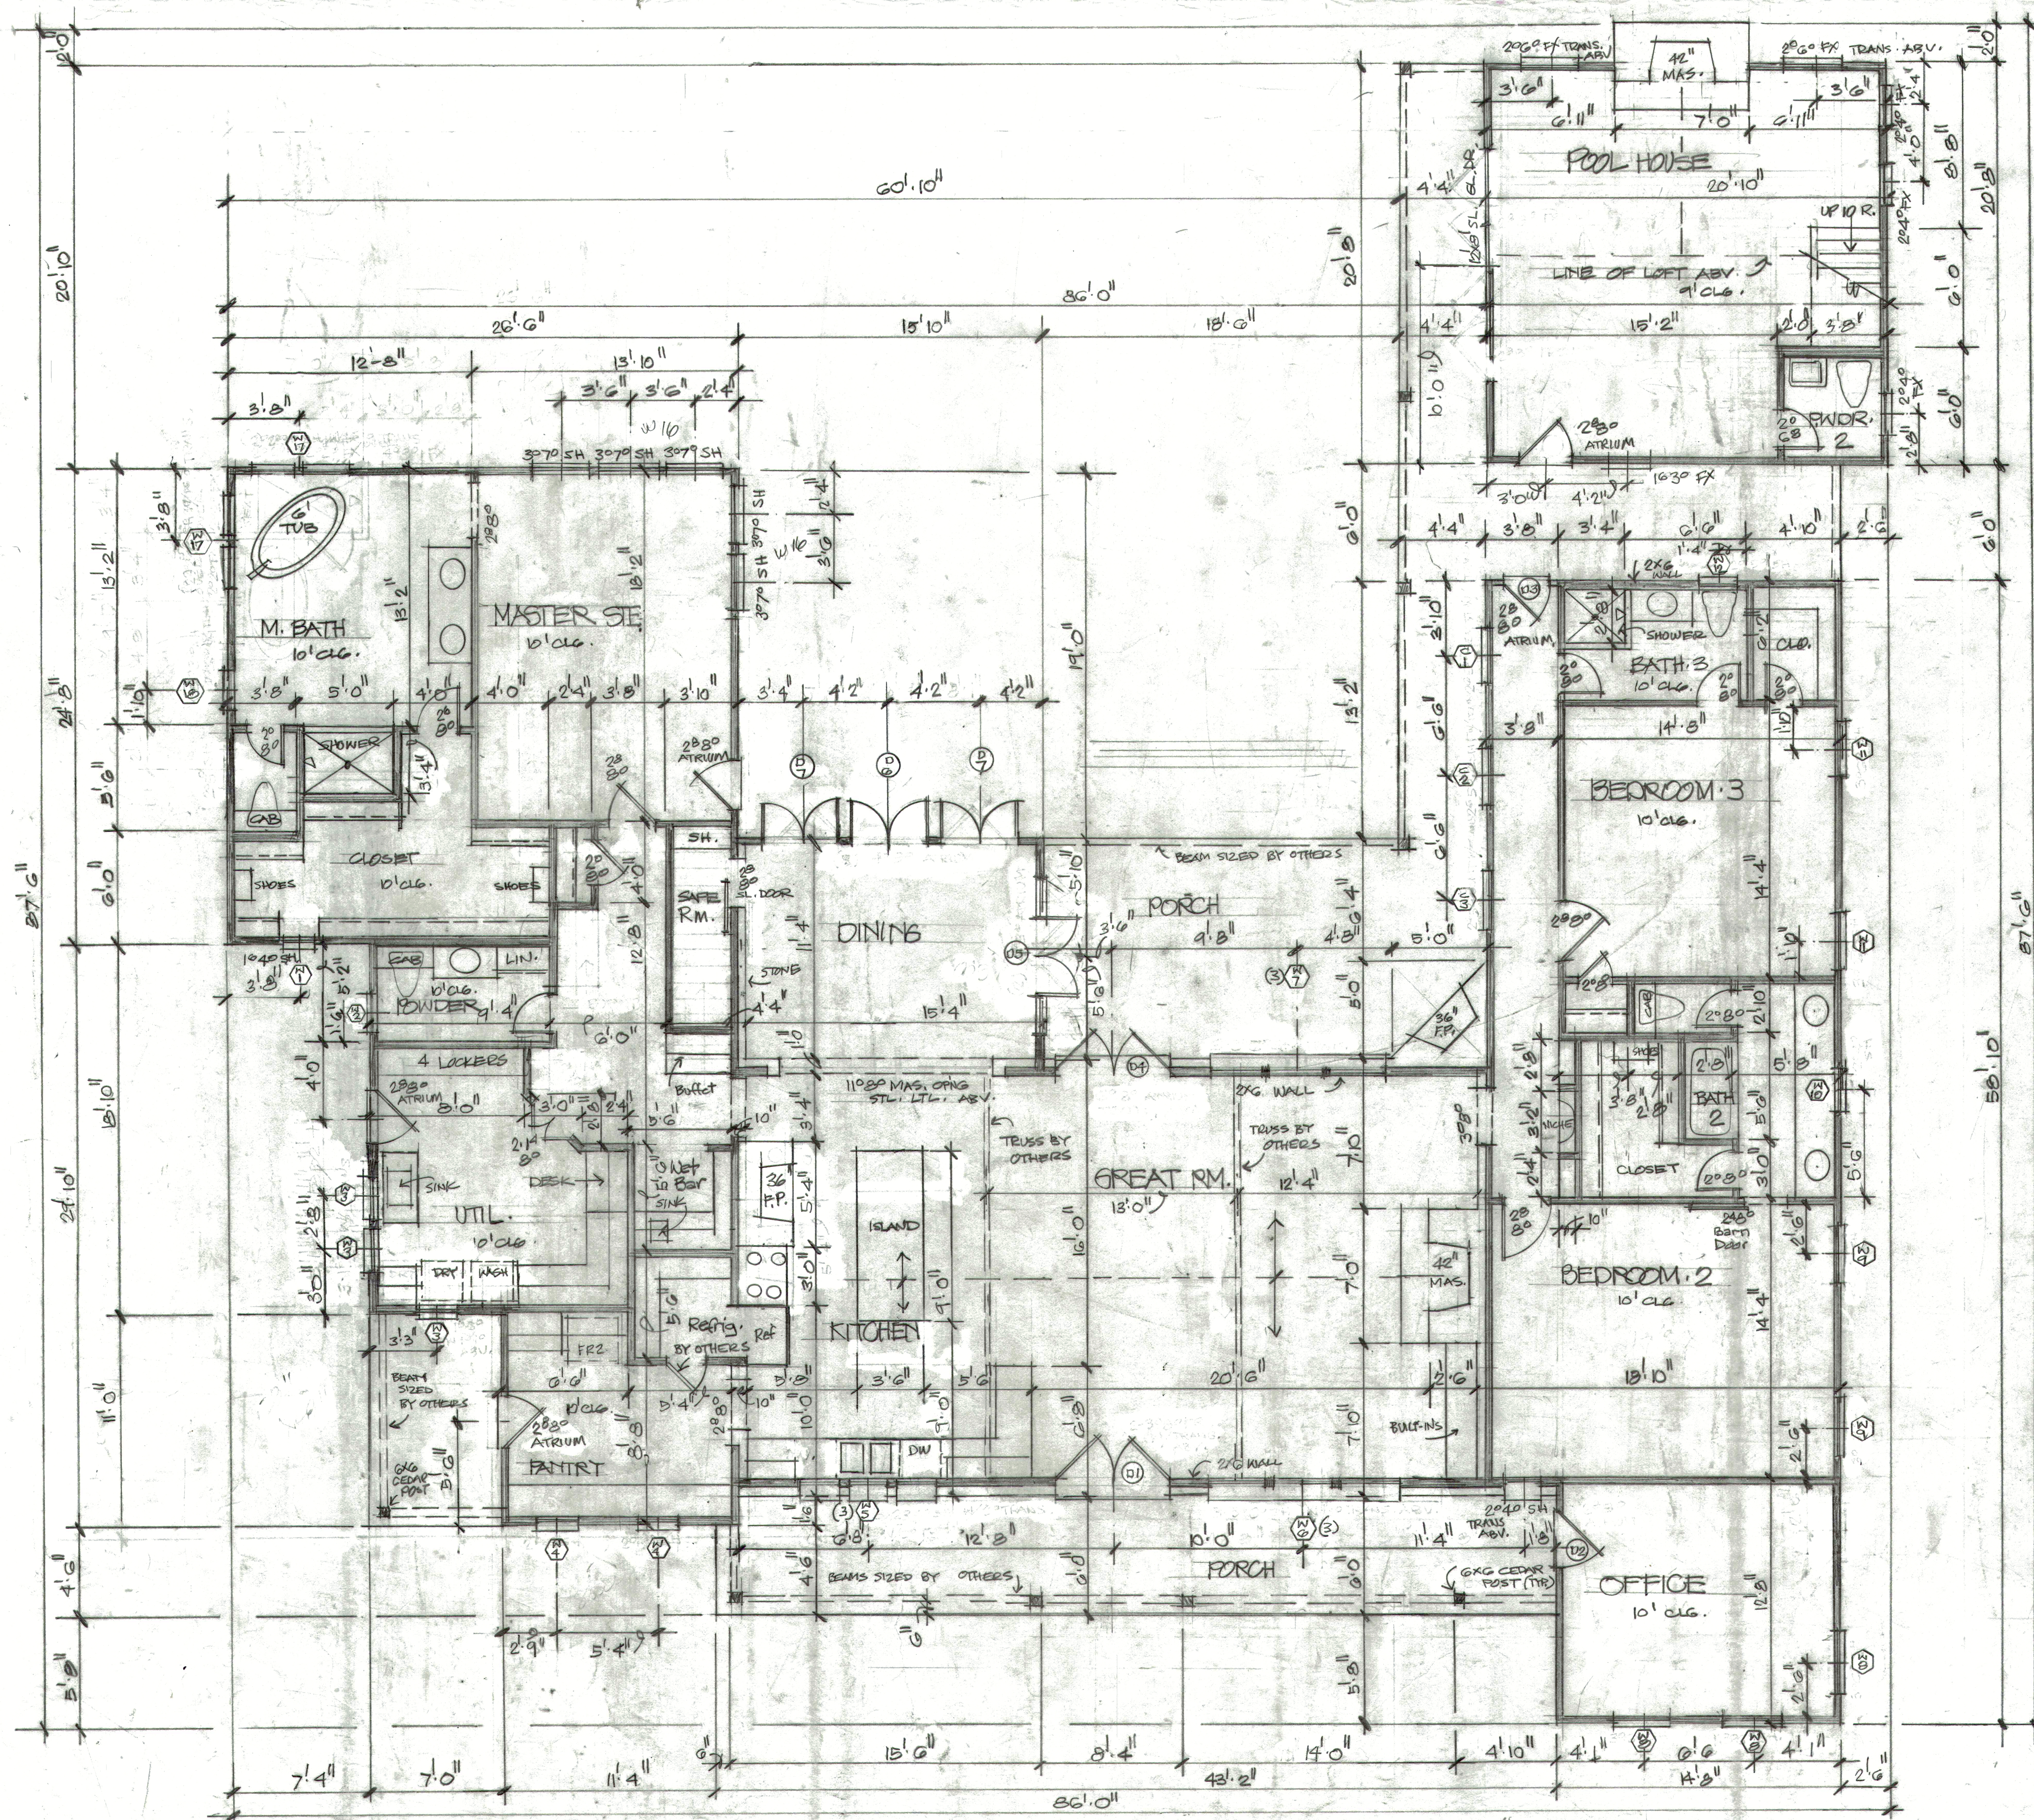

378

AREAS:

MAIN HOUSE	3219
POOL HOUSE	430
LOFT	176
TOTAL LIVING	3825
PORCHES	789
TOTAL AREA UNDER ROOF	4614 SQFT.

FLOOR PLAN SCALE: 1/4" = 1'-0"

PLANS FOR
CLINT & KIM COOPER

DESIGN NO. 4014	DATE: 10 4 2018	SH. NO. 3
--------------------	--------------------	--------------