


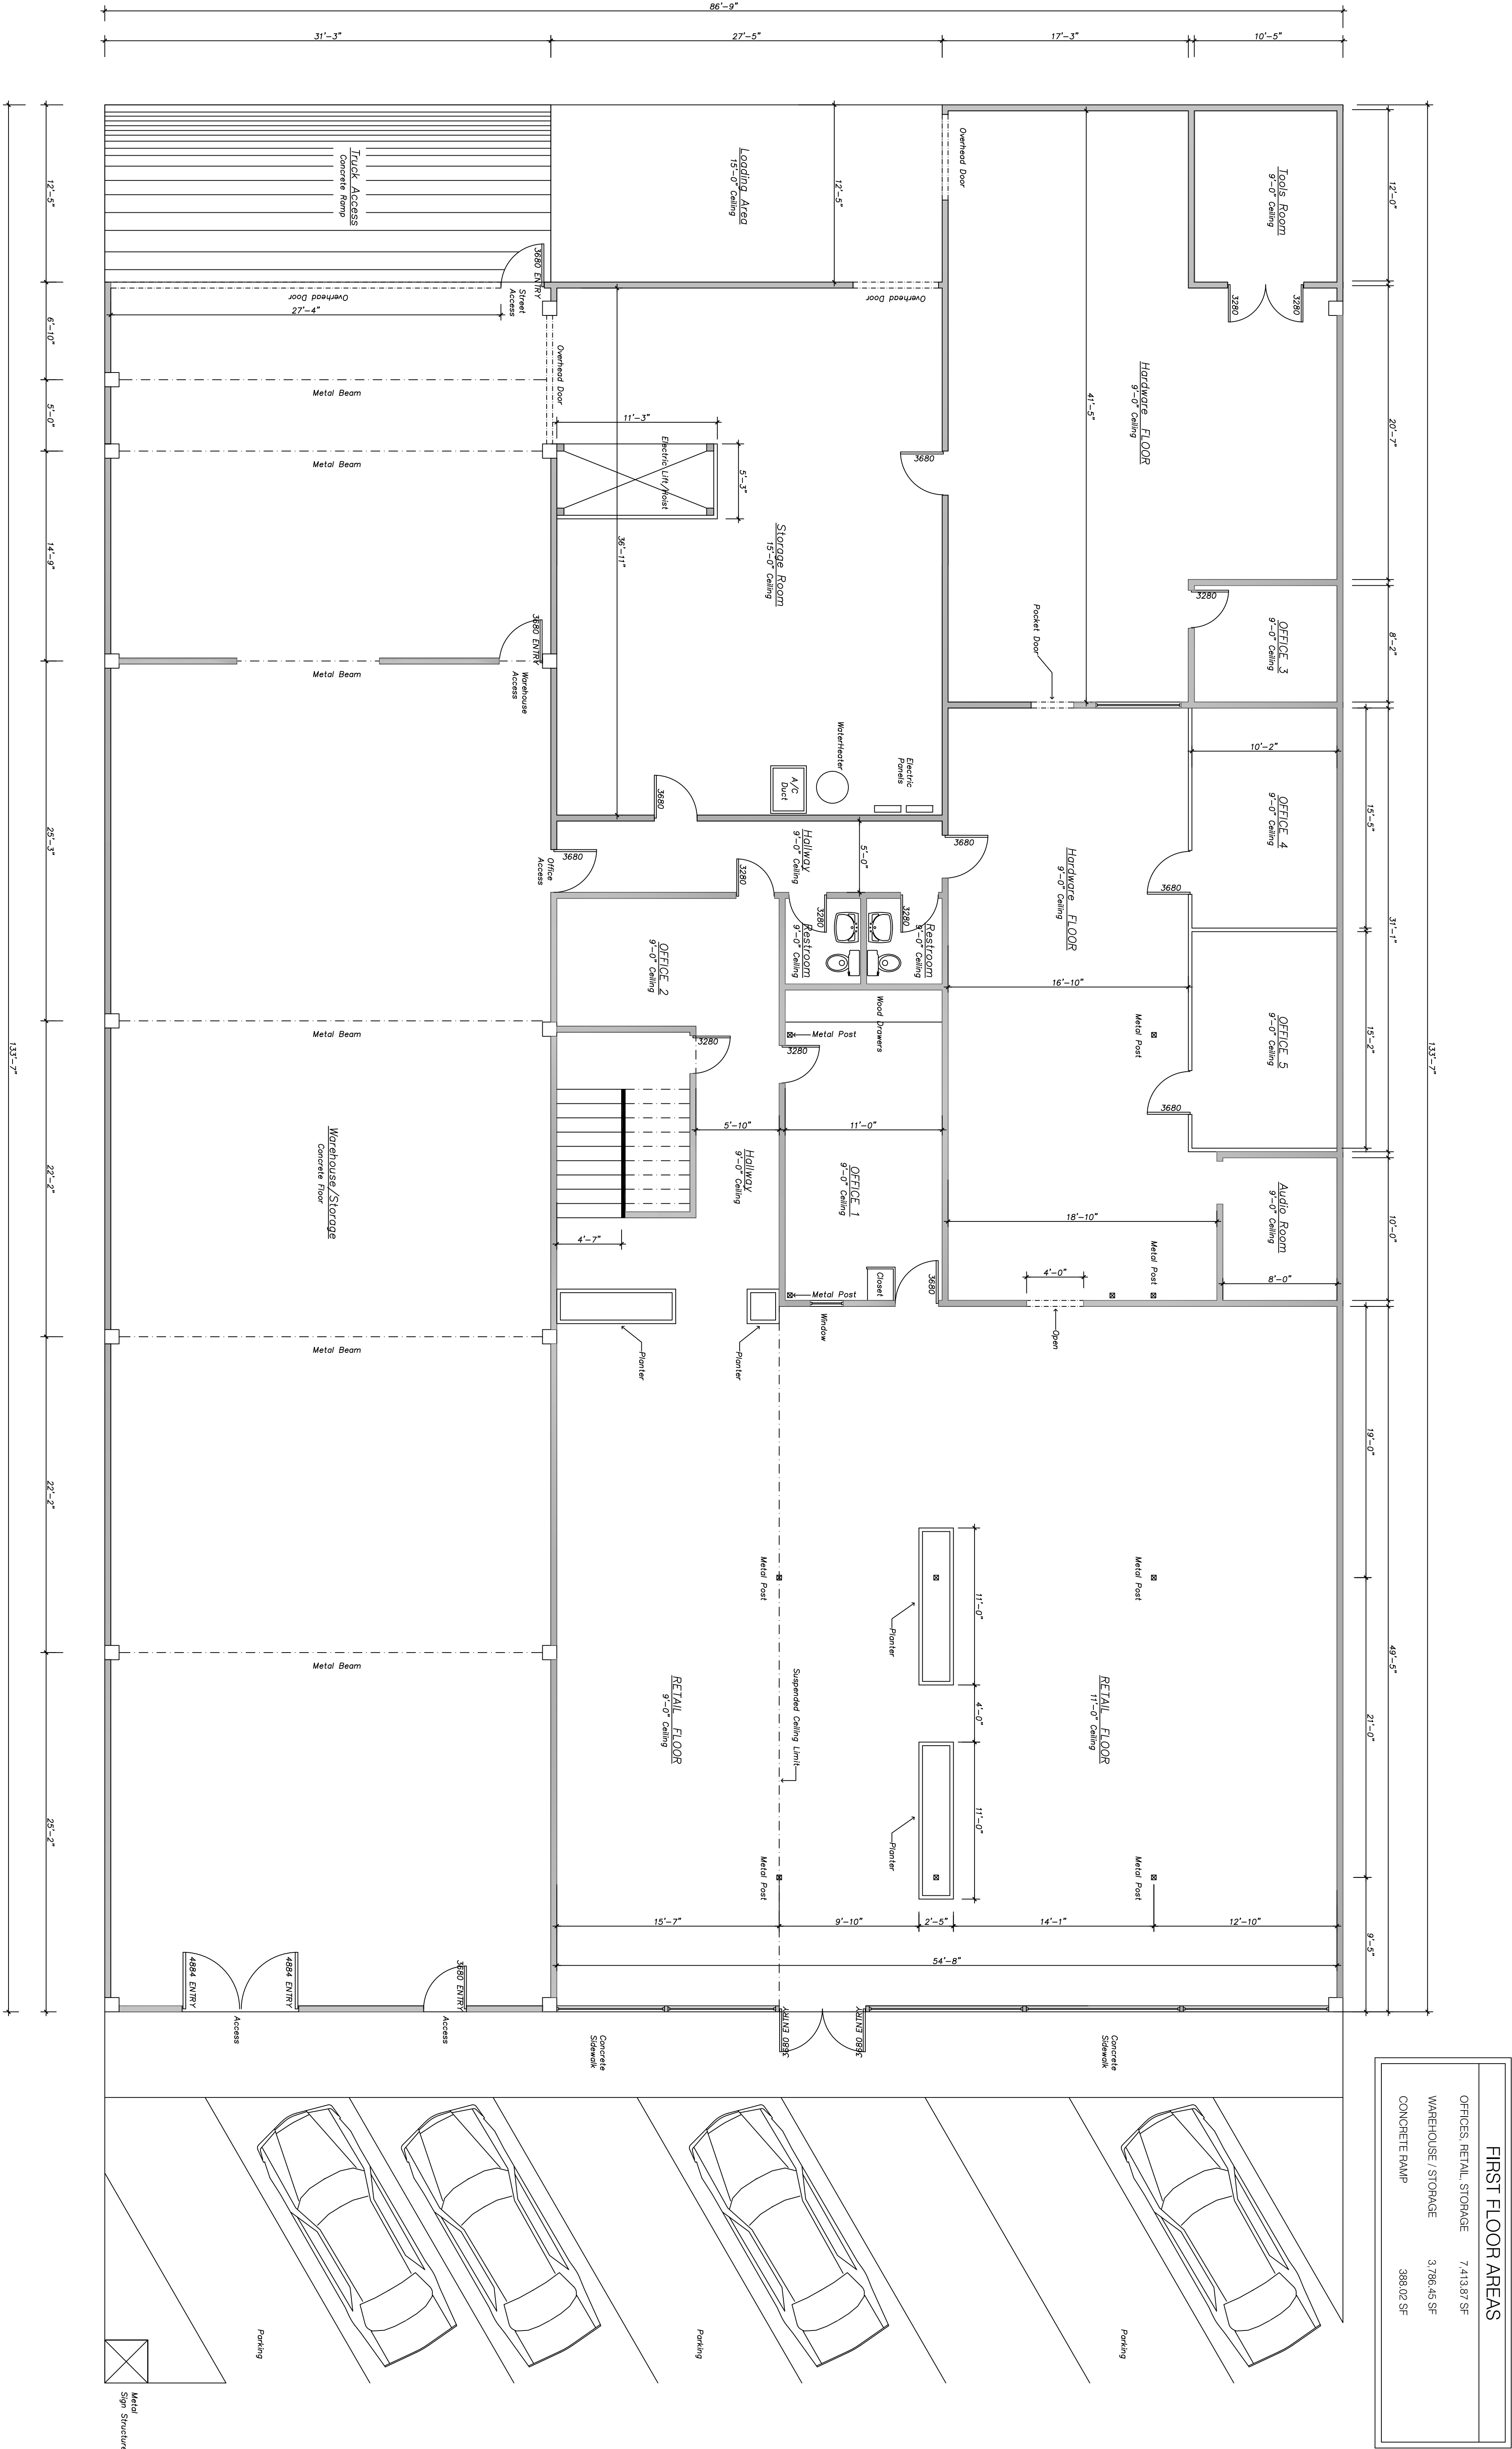


NO.	DATE	REVISIONS	BY

Warehouse/Office Building

304 W. Main Street
Brenham, TX 77833

COPYRIGHT © 2020

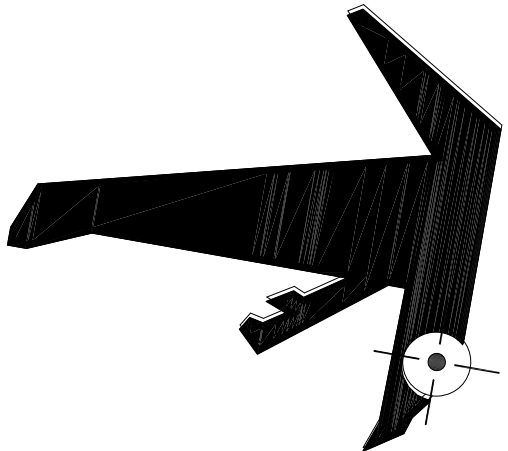

FALCON POINT DESIGNS
26807 Sooty Tern Dr. 77494
KATY - TX
Phone (210) 287-9339


08 / 2020

SHEET

A1

SECOND FLOOR AREA

OFFICES, STORAGE = 7,224 SF

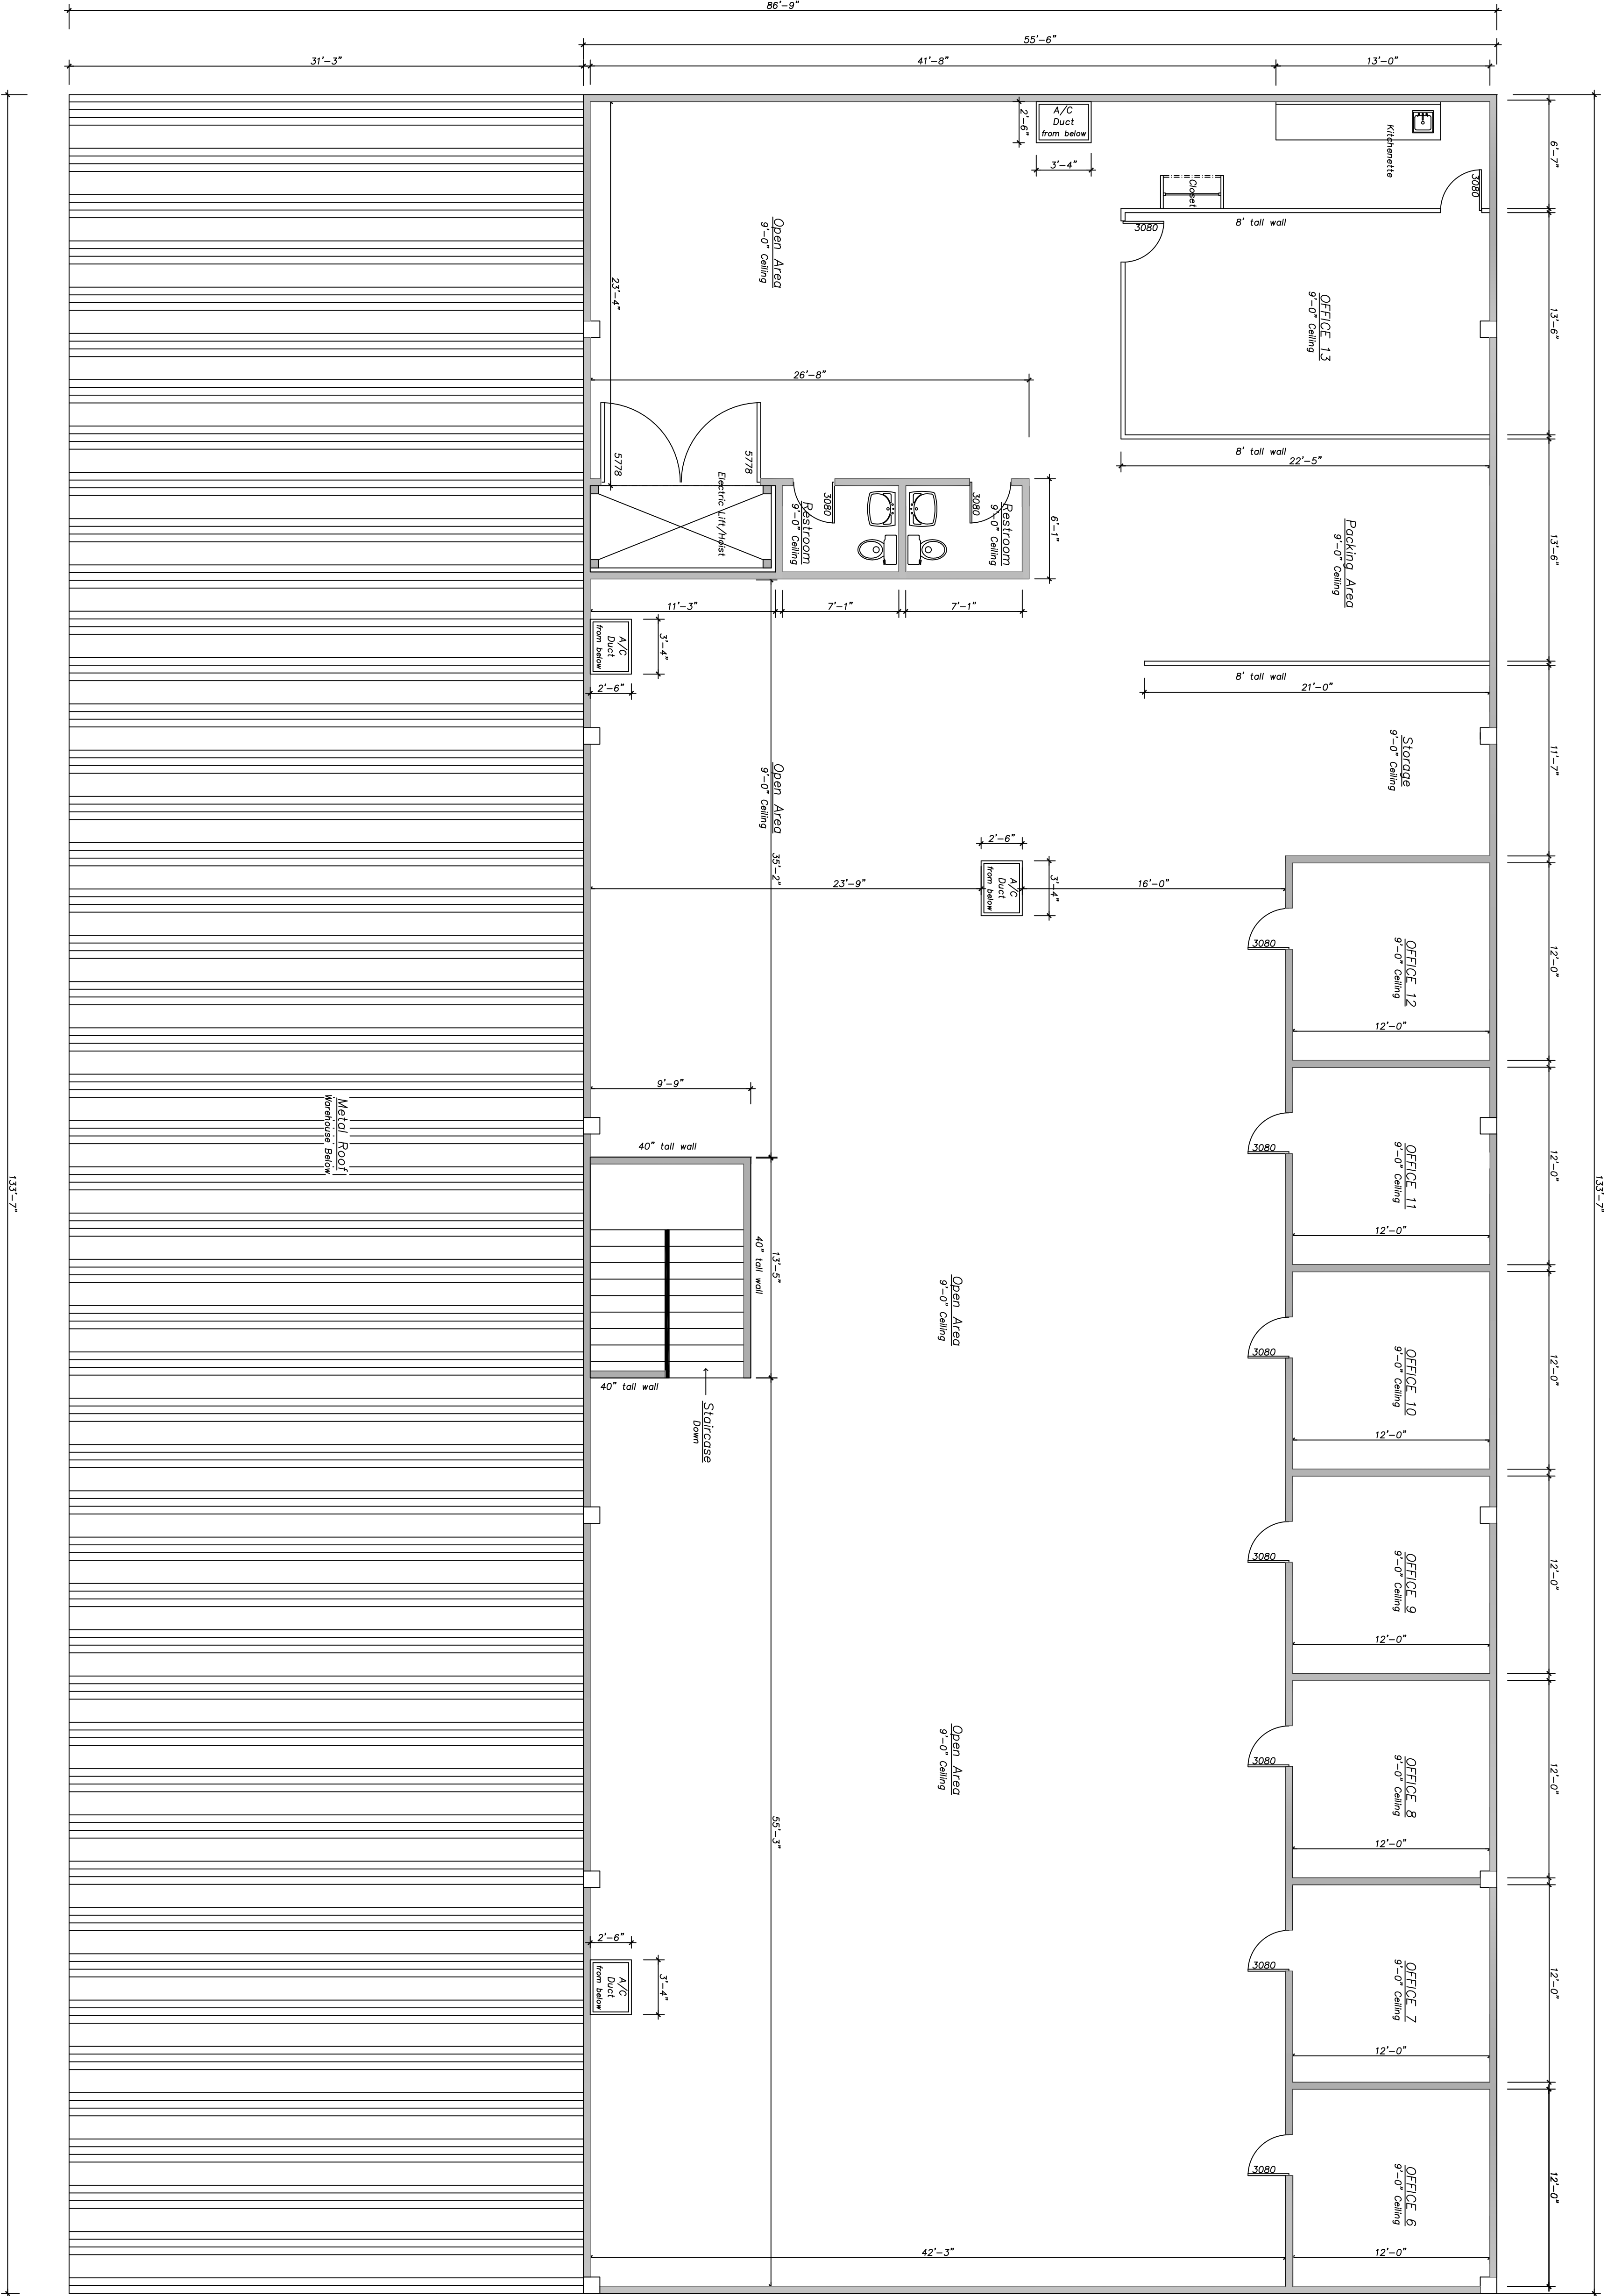

Second Floor Plan


Scale: 1/16" = 1'

NO.	DATE	REVISIONS	BY

Warehouse/Office Building

304 W. Main Street
Brenham, TX 77833

COPYRIGHT © 2020

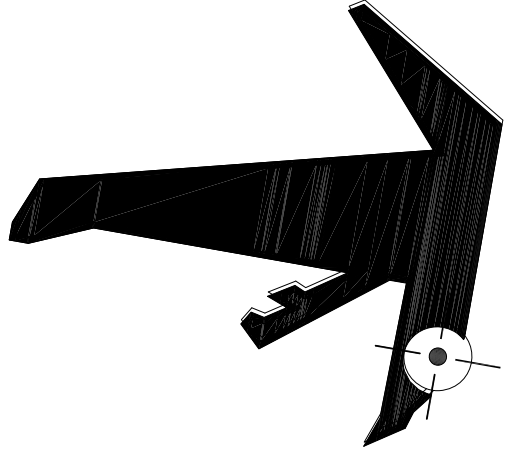

FALCON POINT DESIGNS
3303 MISTY GLADE CT
KATY - TX 77494
Phone (210) 287-9339

08/2020