


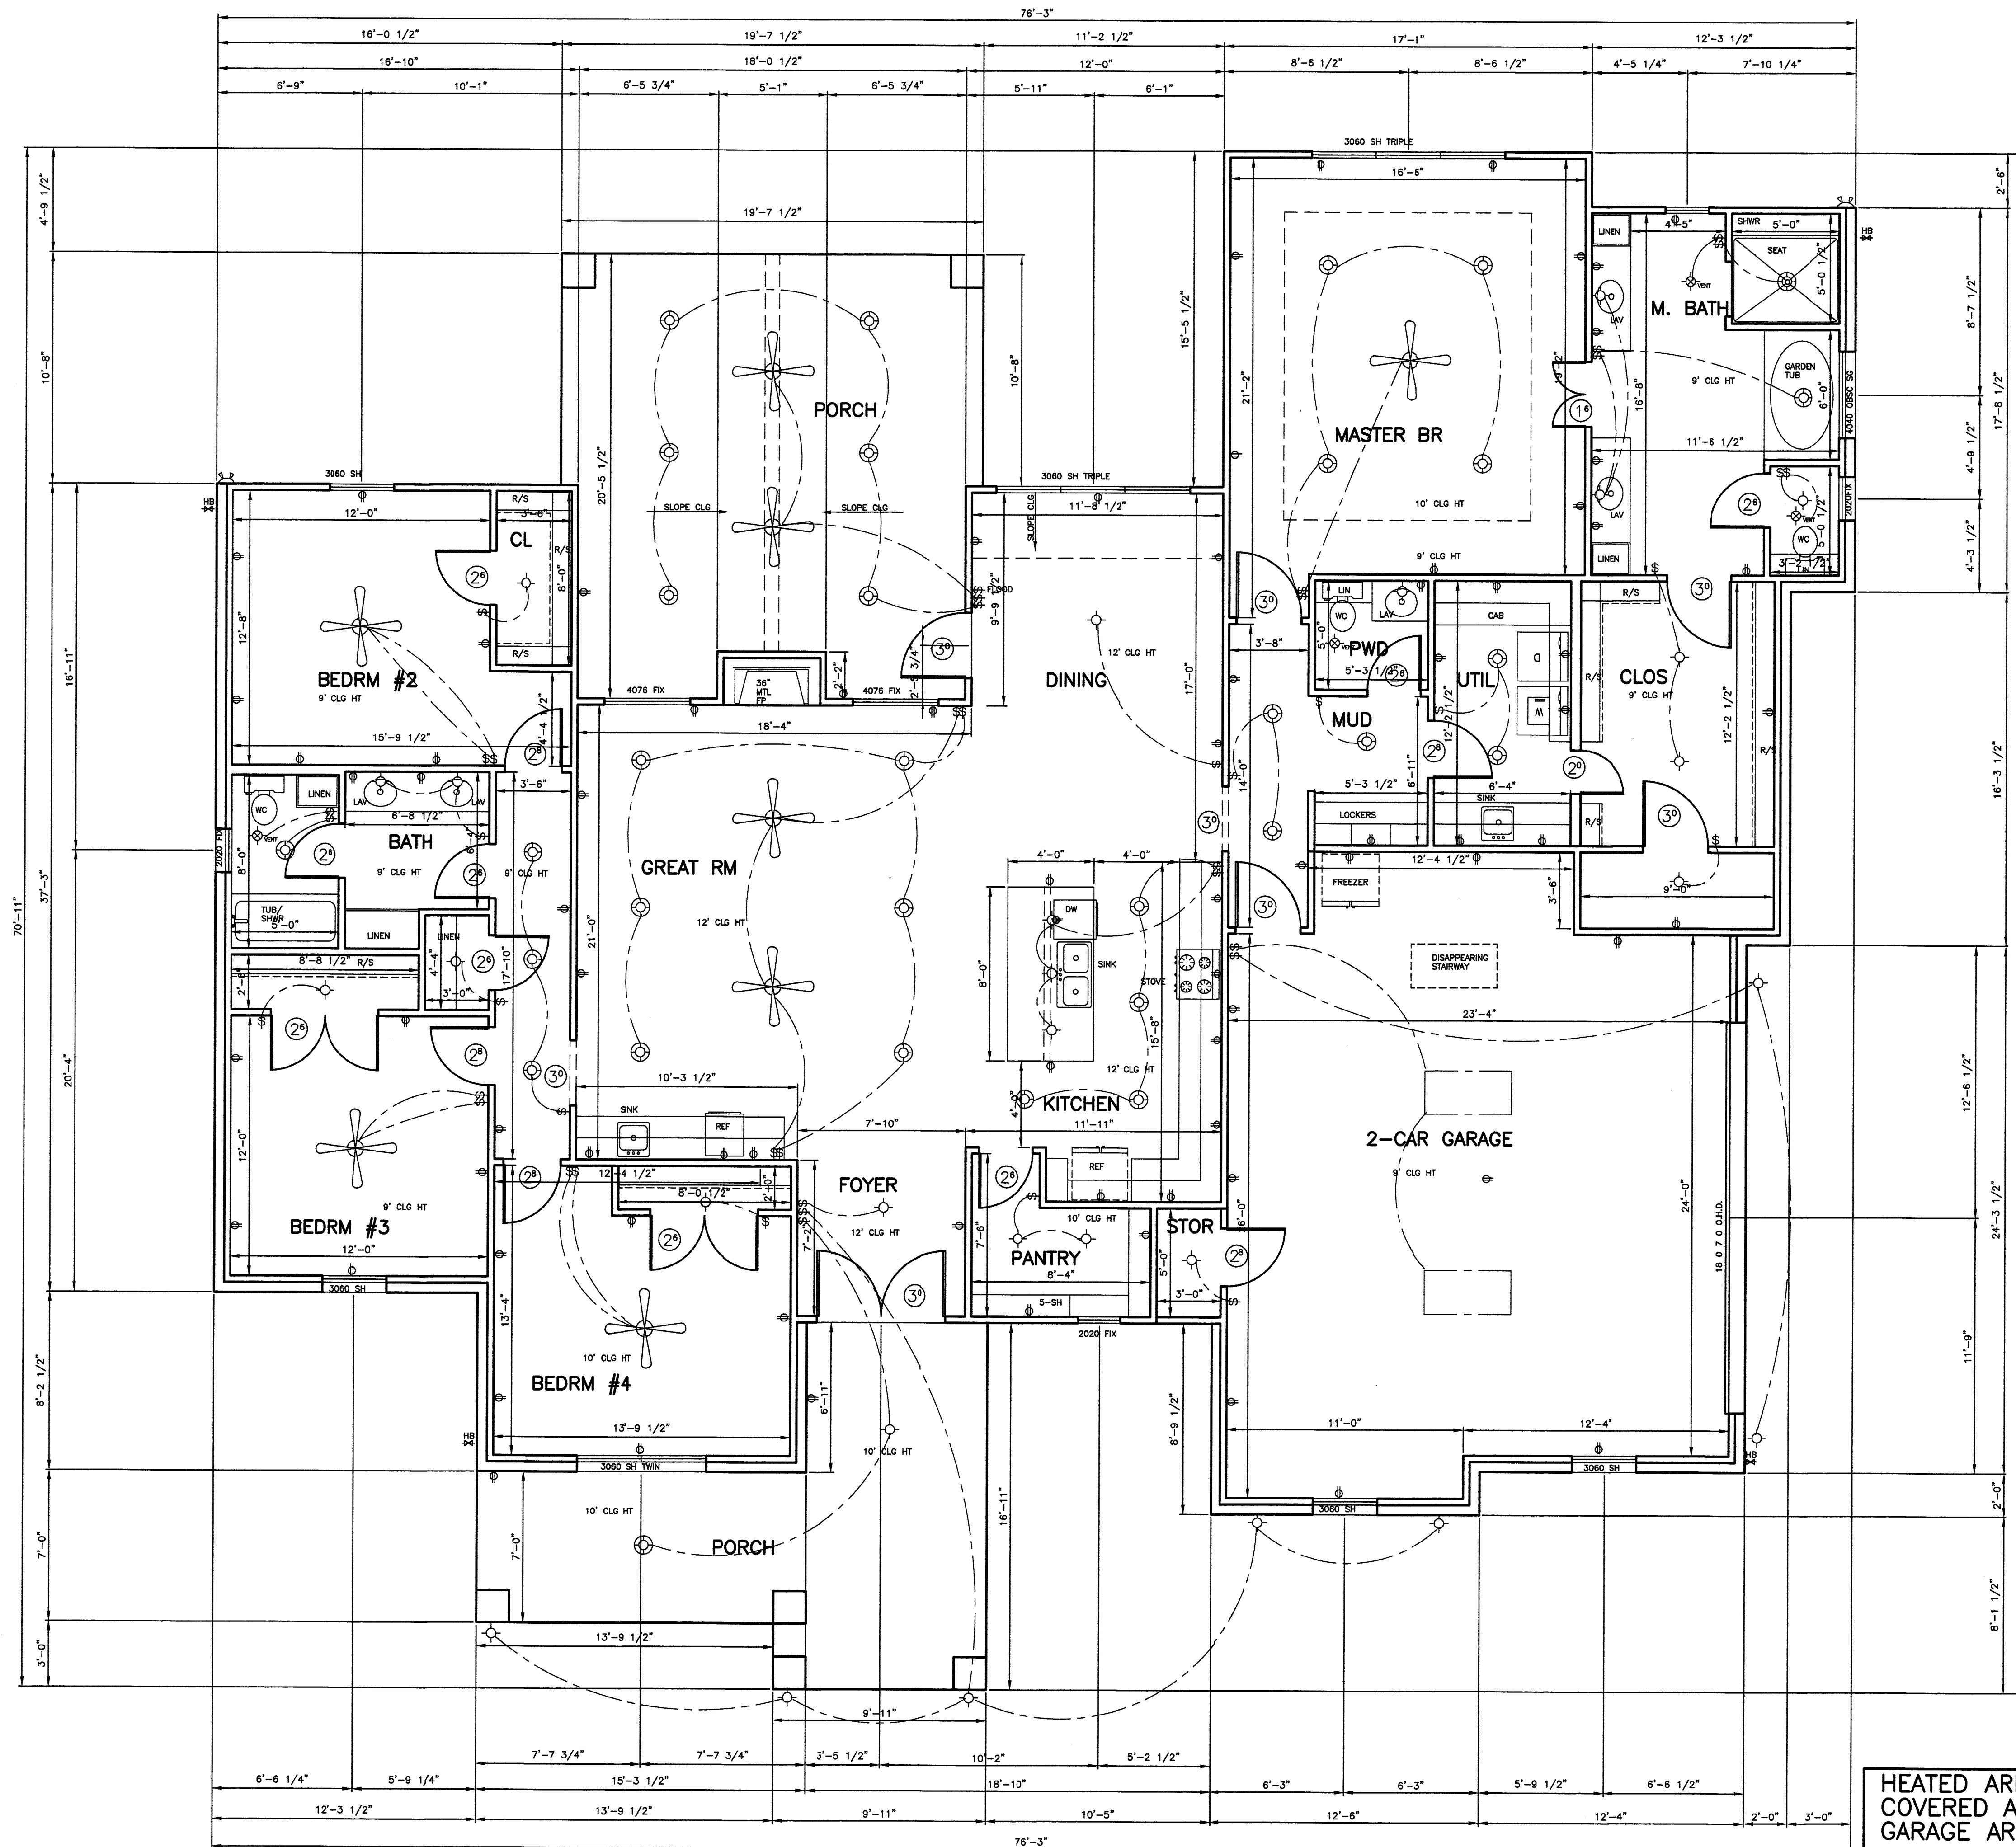


HEATED AREA = 2644 S.F.
COVERED AREA = 618 S.F.
GARAGE AREA = 646 S.F.


FLOOR PLAN
SCALE: 1/4" = 1'-0"

KISSINGER DRAFTING & DESIGN
MAY NOT BE HELD RESPONSIBLE
AND ASSUMES NO LIABILITY
FOR ANY HOME CONSTRUCTED
FROM THESE PLANS


DATE: JUL '19
SHEET
A1
OF 2

1935 VALLEY VIEW ANDERSON 77830
A NEW RESIDENCE FOR THE
McCulloch
★ KISSINGER DRAFTING & DESIGN ★
3010 EAST VILLA MARIA RD.
BRYAN, TEXAS 77803 (979) 268-3848

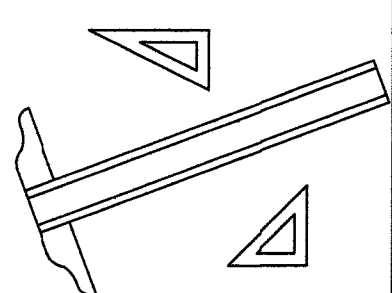


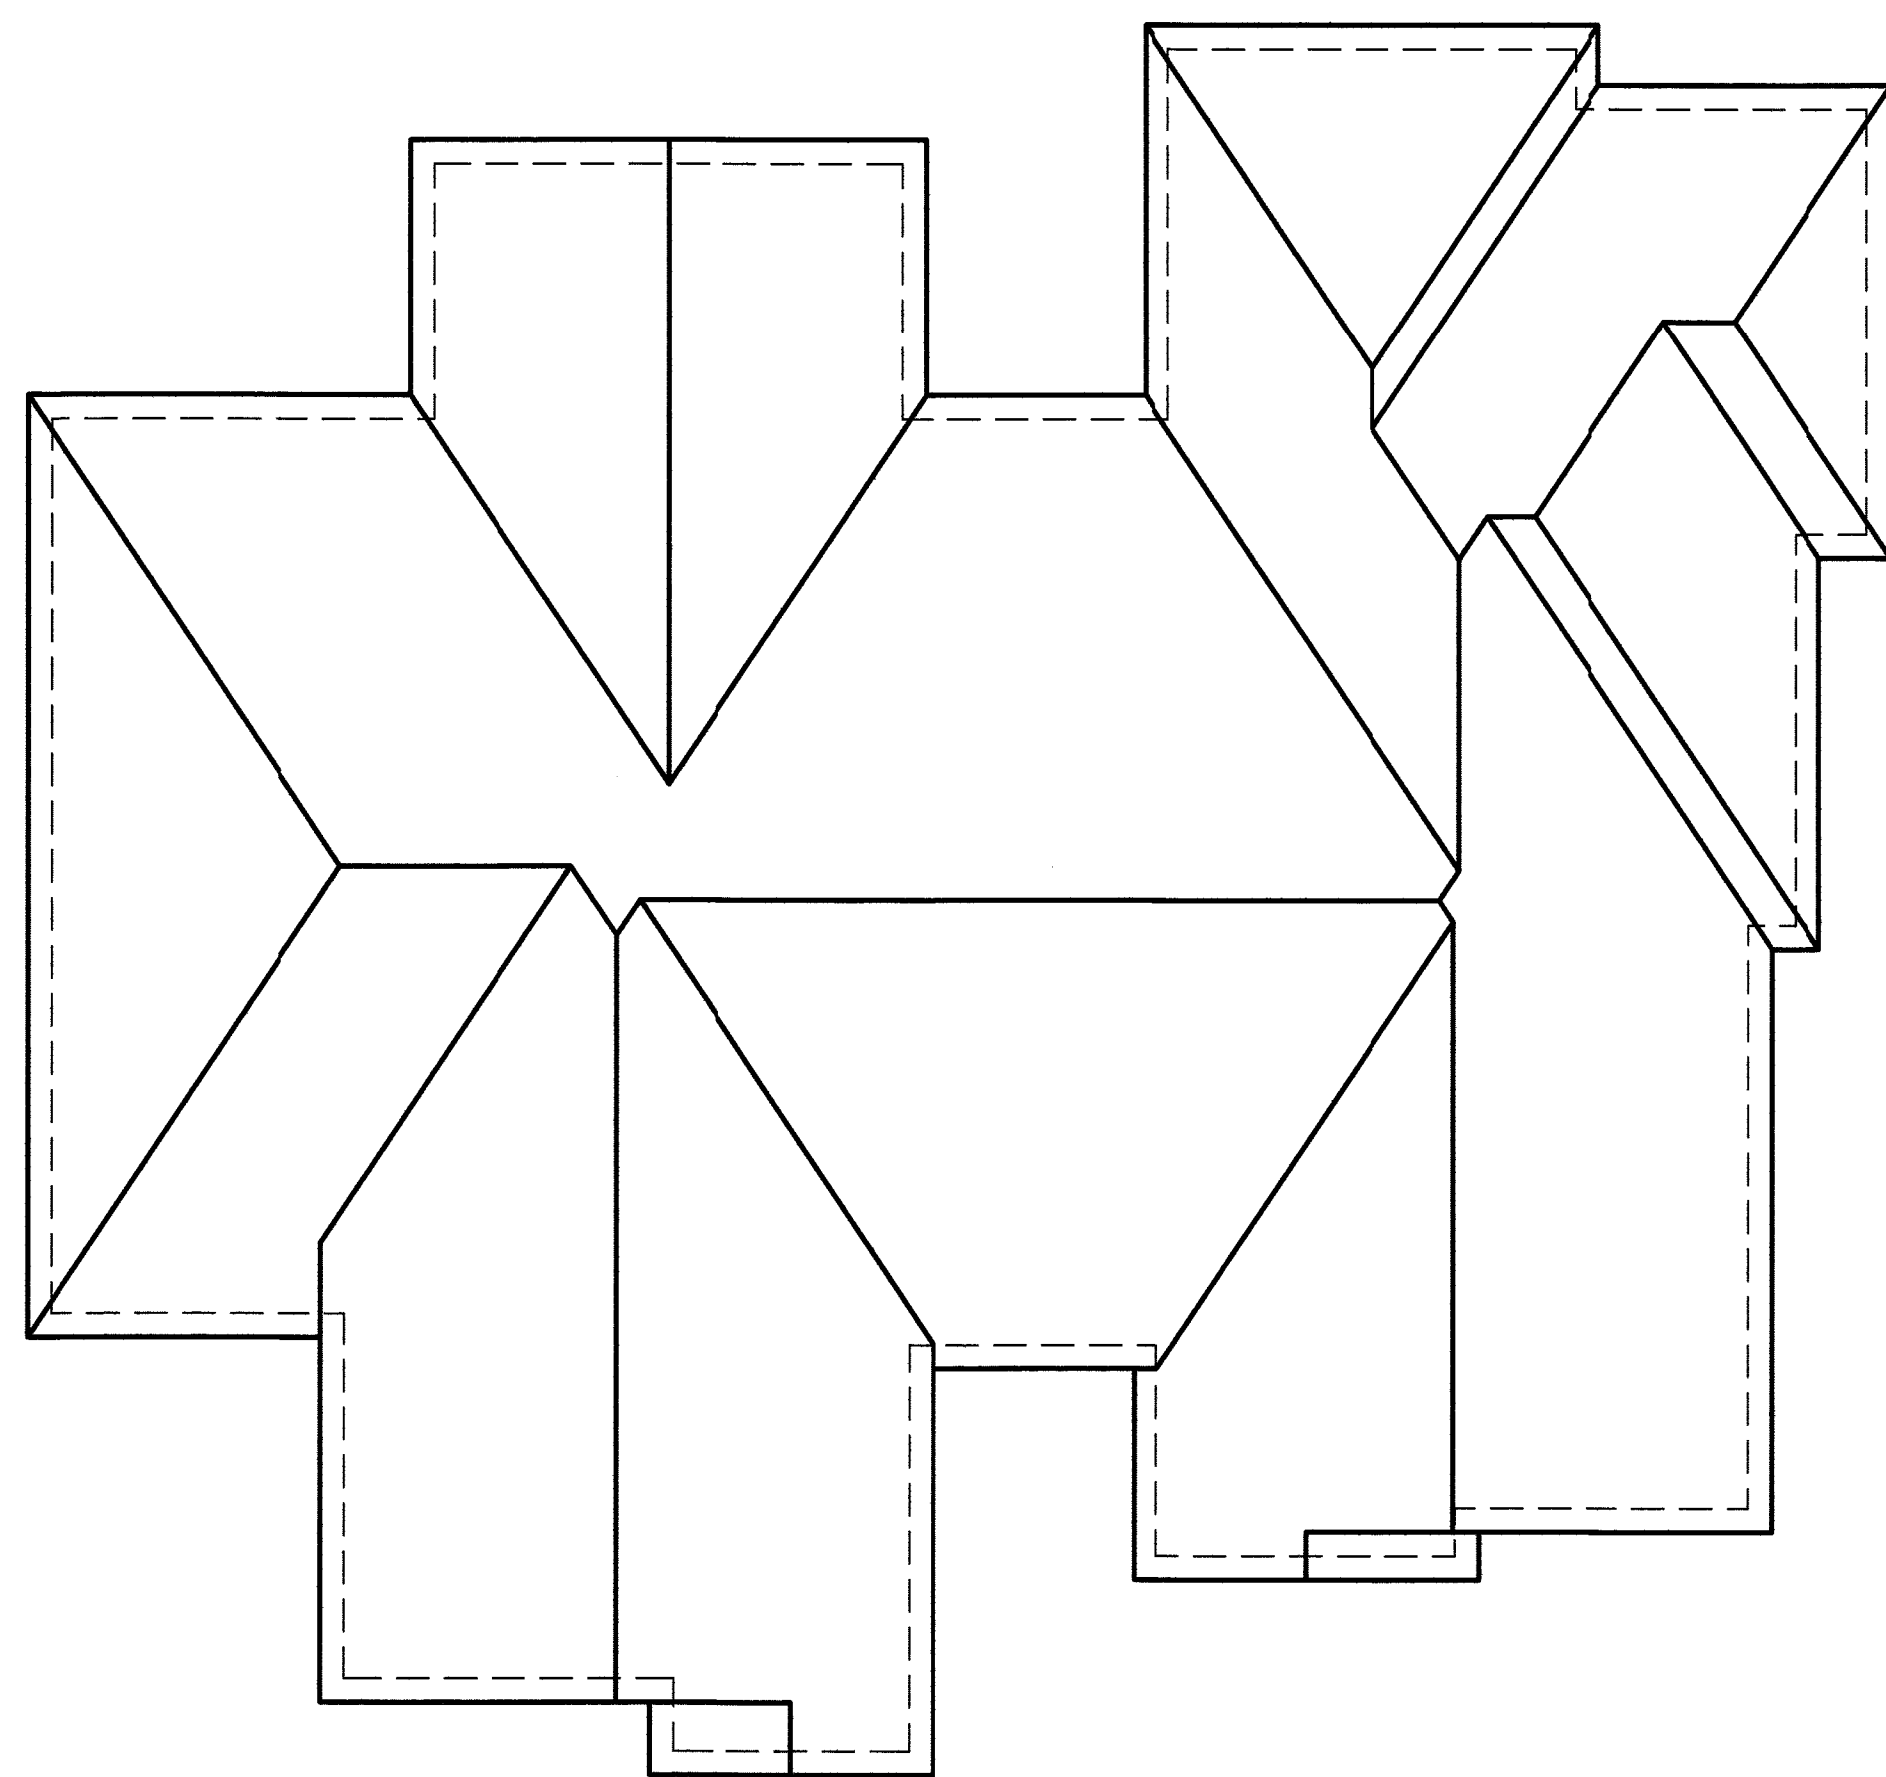

ROOF PLAN
SCALE: 1/8"=1'-0"

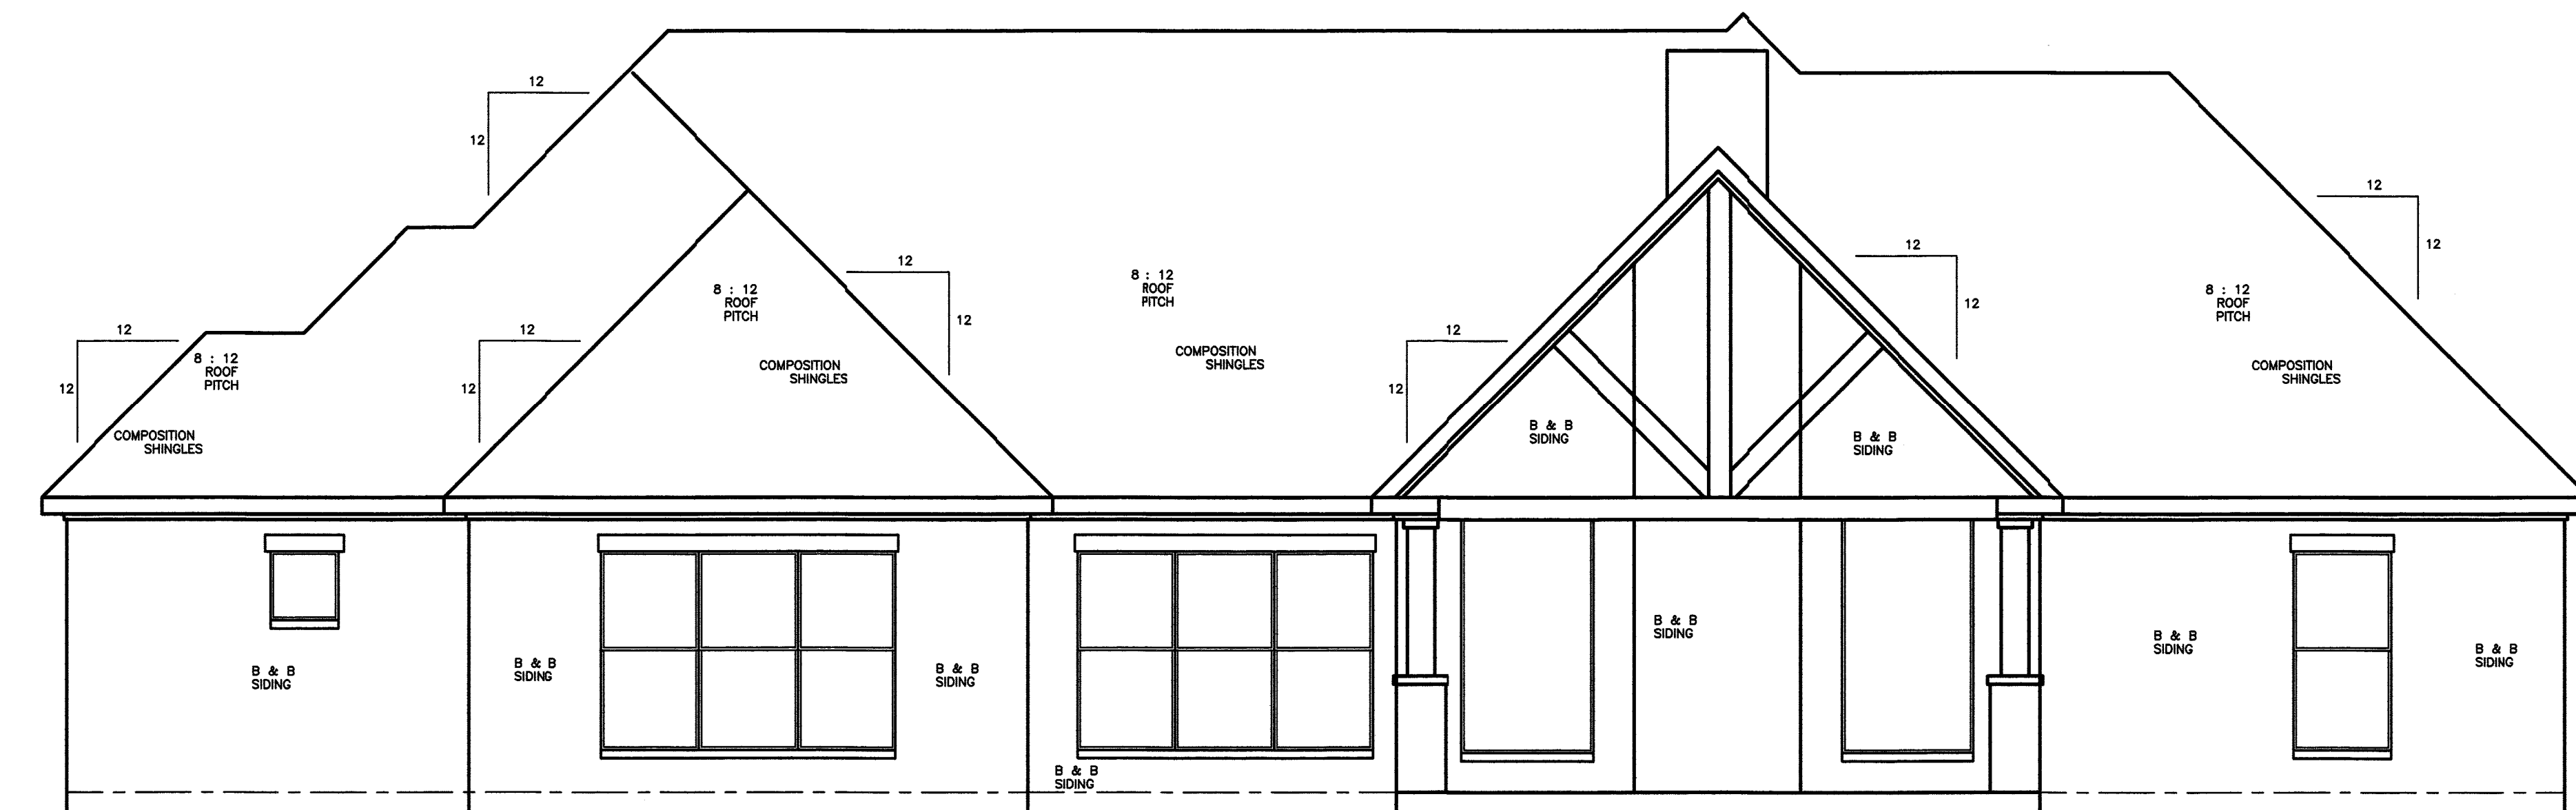

REAR ELEVATION
SCALE: 1/4"=1'-0"

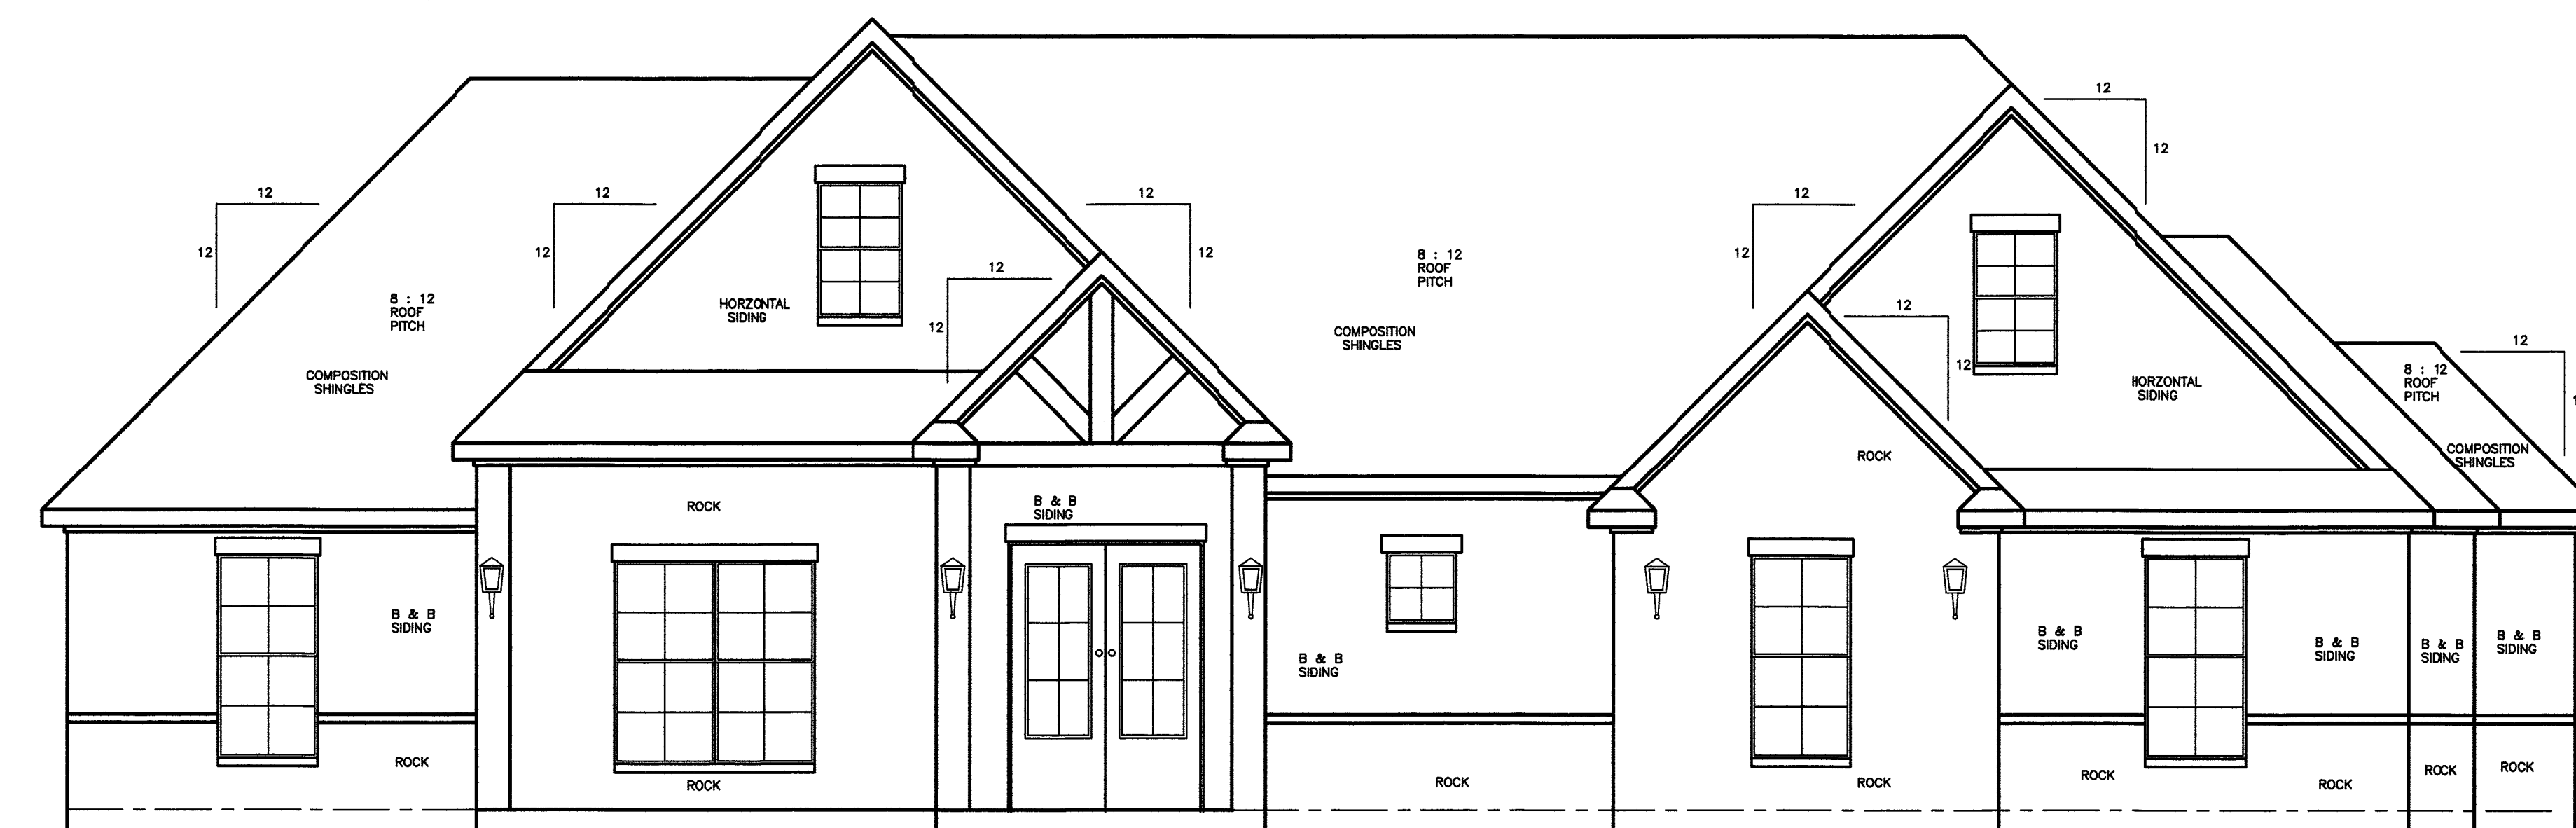


FRONT ELEVATION
SCALE: 1/4"=1'-0"

KISSINGER DRAFTING & DESIGN
MAY NOT BE HELD RESPONSIBLE
AND ASSUMES NO LIABILITY
FOR ANY HOME CONSTRUCTED
FROM THESE PLANS

DATE: JUL '19
SHEET
A2
OF 2

1935 VALLEY VIEW ANDERSON 77830
A NEW RESIDENCE FOR THE
McCulloch
KISSINGER DRAFTING & DESIGN
3010 EAST VILLA MARIA RD.
BRYAN, TEXAS 77803 (979) 268-3848

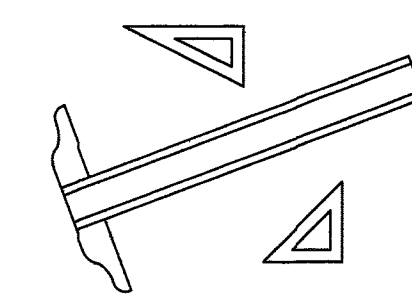

A diagram illustrating the construction of a line parallel to a given line. A horizontal line is shown. A ruler is placed vertically to the left of the line. A set square is placed against the ruler and the horizontal line. A second horizontal line is drawn parallel to the first, also using the ruler and set square.