


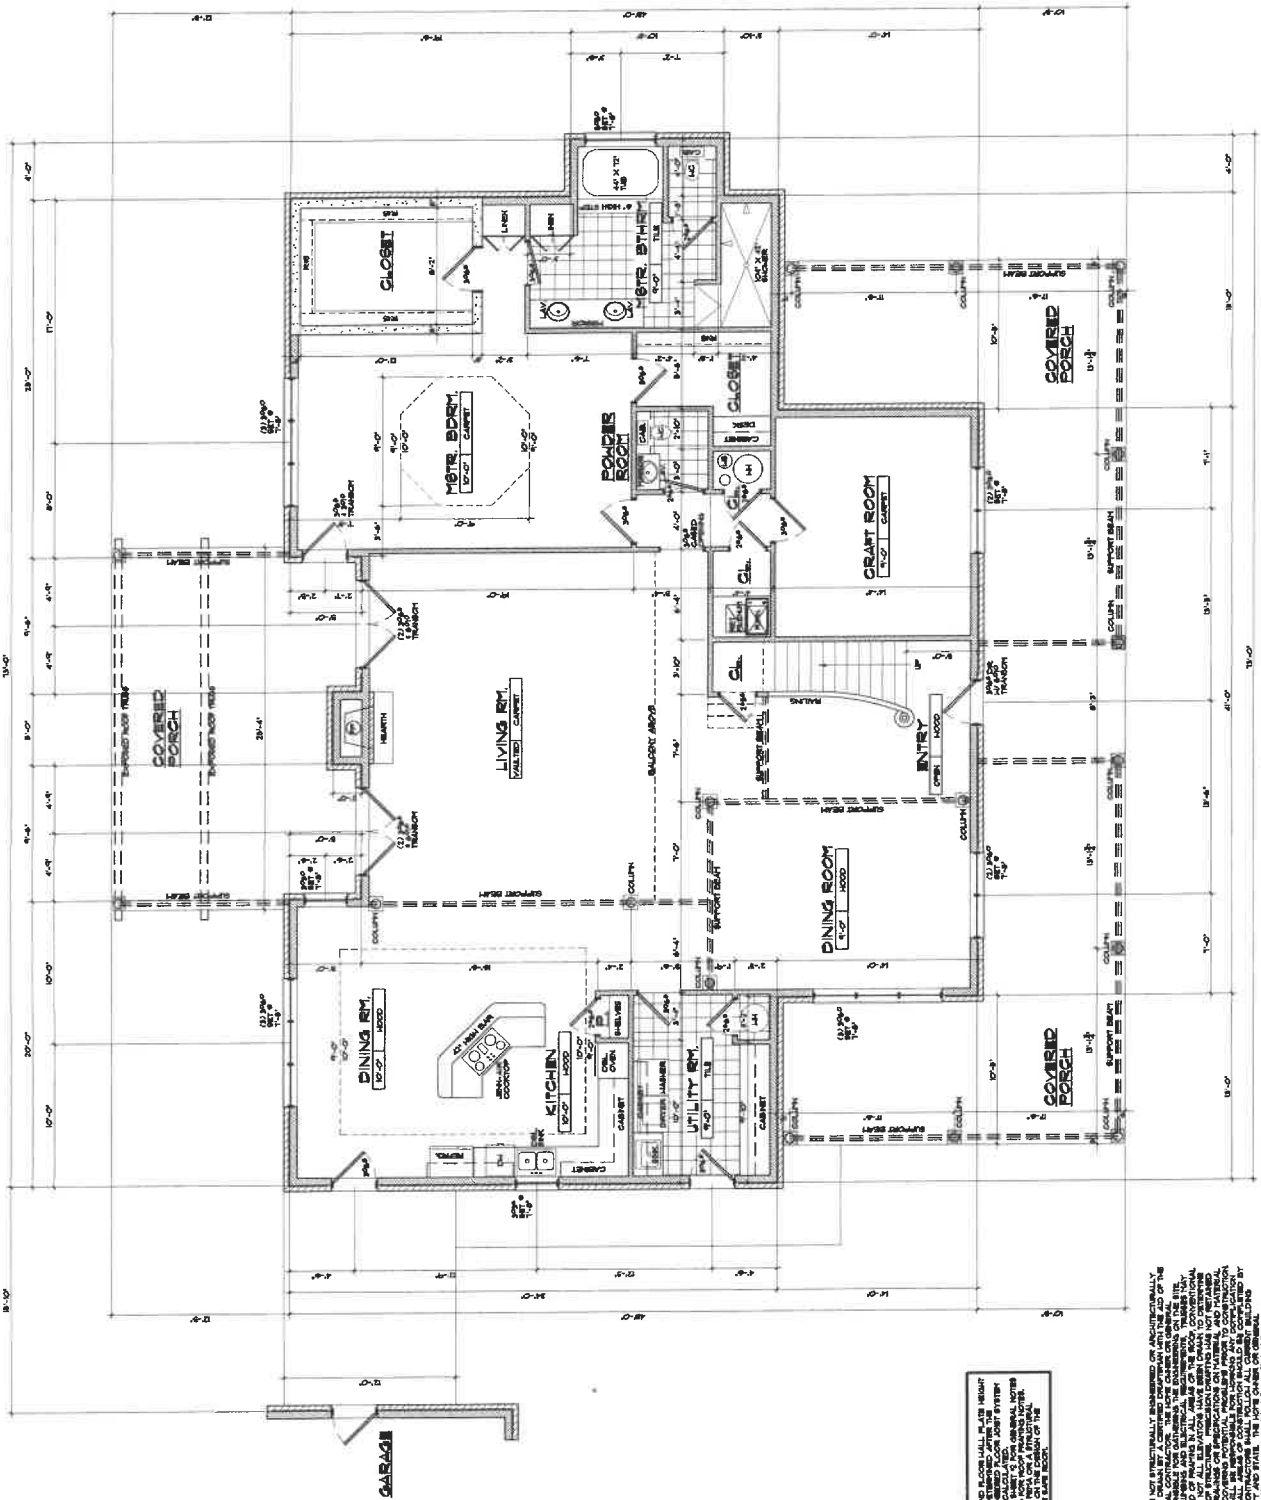

A
FLOOR PLAN
SCALE: 1/4" = 1'-0"

NOTES:
1. THE SECOND FLOOR WALL PLATE HEIGHT WILL BE DETERMINED AFTER THE PRE-ENGINEERED FLOOR JOIST SYSTEM DEPTH IS CALCULATED.
2. REFER TO SHEET 9 FOR GENERAL NOTES.
3. 4 SHEET 9 FOR ROOF HANGING NOTES.
REFER TO SHEET 9 FOR A STRUCTURAL BRANDED ON THE DESIGN OF THE CONCRETE SLAB ROOF.

[illegible]

[illegible][illegible]

NOTES:

1. ALL HEADINGS INDICATED REQUIRE W/ PLUMBING PLUTCH.
2. HEADERS FOR SPANS GREATER THAN INDICATED ABOVE SHALL BE DESIGNED BY ENGINEER.

)

)