


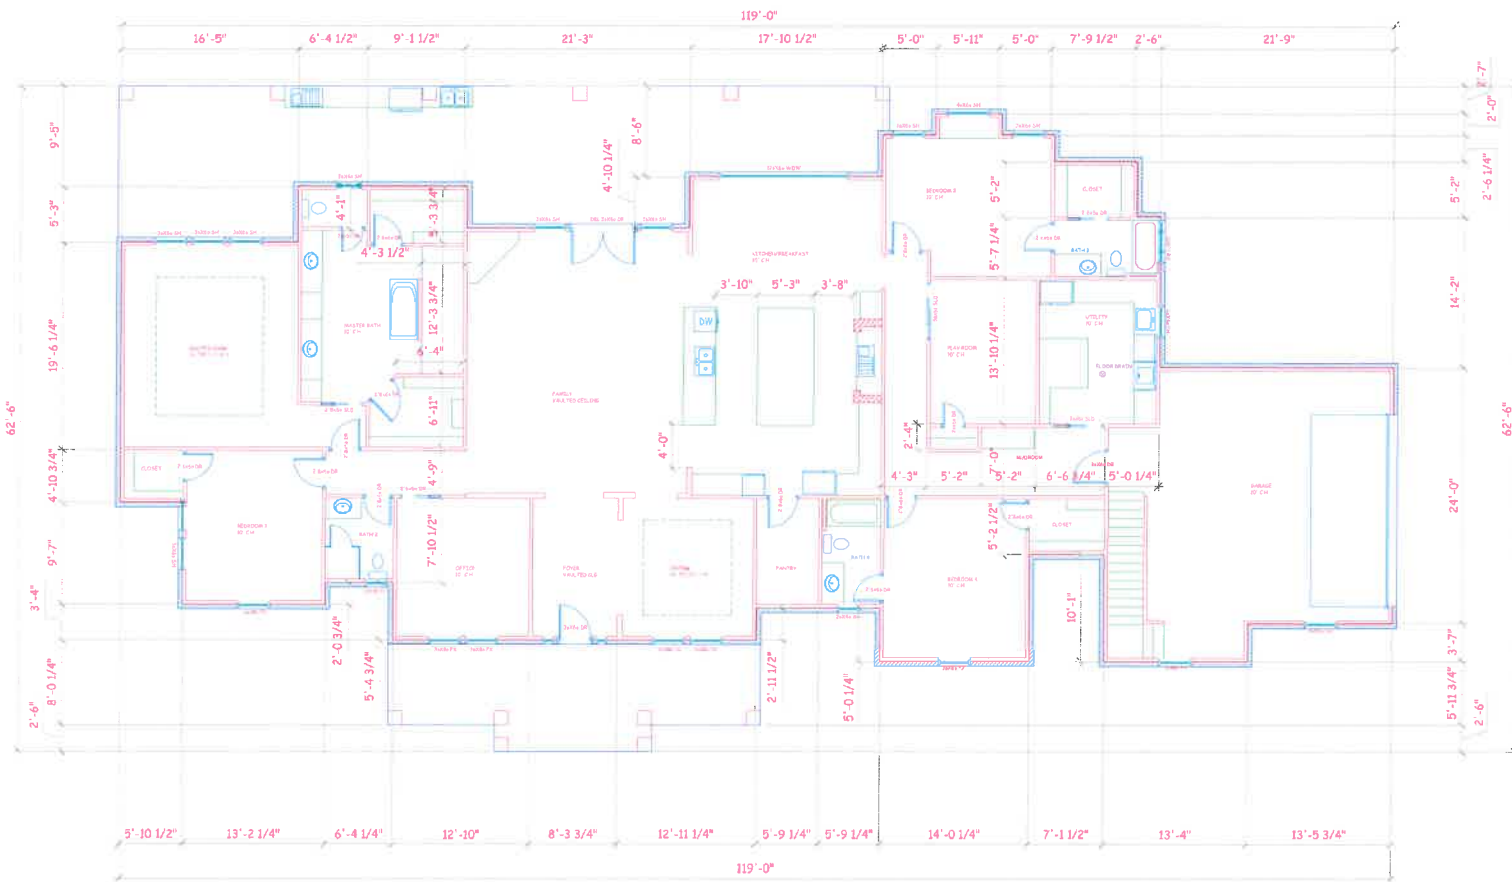

01 FLOOR PLAN
Scale: 1/4" = 1'-0"

GENERAL NOTES

CHAD HUFF
ARCHITECT
7702 FM 3060
MIDWAY, TX 75852
936-349-2367

PROJECT: RESIDENCE FOR HOOTEN

LOCATION: HOOTEN

CONTENTS:
FLOOR PLAN

JOB No:
DRAWING: HOOTEN

SHEET NUMBER:

A1

SHEET 1 OF
TOTAL SET
ISSUE DATE: