


GENERAL NOTES:

1. CASEMENT WINDOWS / UNLESS NOTED TEMP. GLASS AS REQ. BY CODE.
2. IT IS THE RESPONSIBILITY OF THE GENERAL CONTRACTOR TO INSURE THAT ALL PRODUCTS ARE INSTALLED PER MFR. RECOMMENDATIONS.
3. IT IS THE RESPONSIBILITY OF THE PLUMBING, ELECTRICAL AND HVAC SUB-CONTRACTORS TO DESIGN/ BUILD THEIR SYSTEMS AND TO INSURE THAT THESE SYSTEMS ARE INSTALLED AND OPERATING PROPERLY.
4. IT IS THE OWNER OR CONTRACTOR'S RESPONSIBILITY TO TAKE THE NECESSARY PRECAUTIONS TO PREVENT AGAINST THE BUILD-UP OF MOISTURE OR MOLD. CONSTRUCTION MATERIALS REFERENCED HEREIN ARE FOR SCHEMATIC PURPOSES ONLY AND MAY NOT COMPLY WITH YOUR LOCAL ZONING OR SAFETY REGULATIONS. OWNER OR CONTRACTOR SHALL BE RESPONSIBLE FOR THE FINAL CHOICE AND SELECTION OF ALL CONSTRUCTION MATERIALS.
5. SMOKE DETECTOR (S)
6. VENT FAN (V)
7. SMOKE/CARBON MONOXIDE DETECTOR (S/CO)
8. INTERIOR WALL DIMENSIONS ARE TO CENTER OF STUDS.
9. EXTERIOR WALL DIMENSIONS ARE TO OUTSIDE OF STUDS.

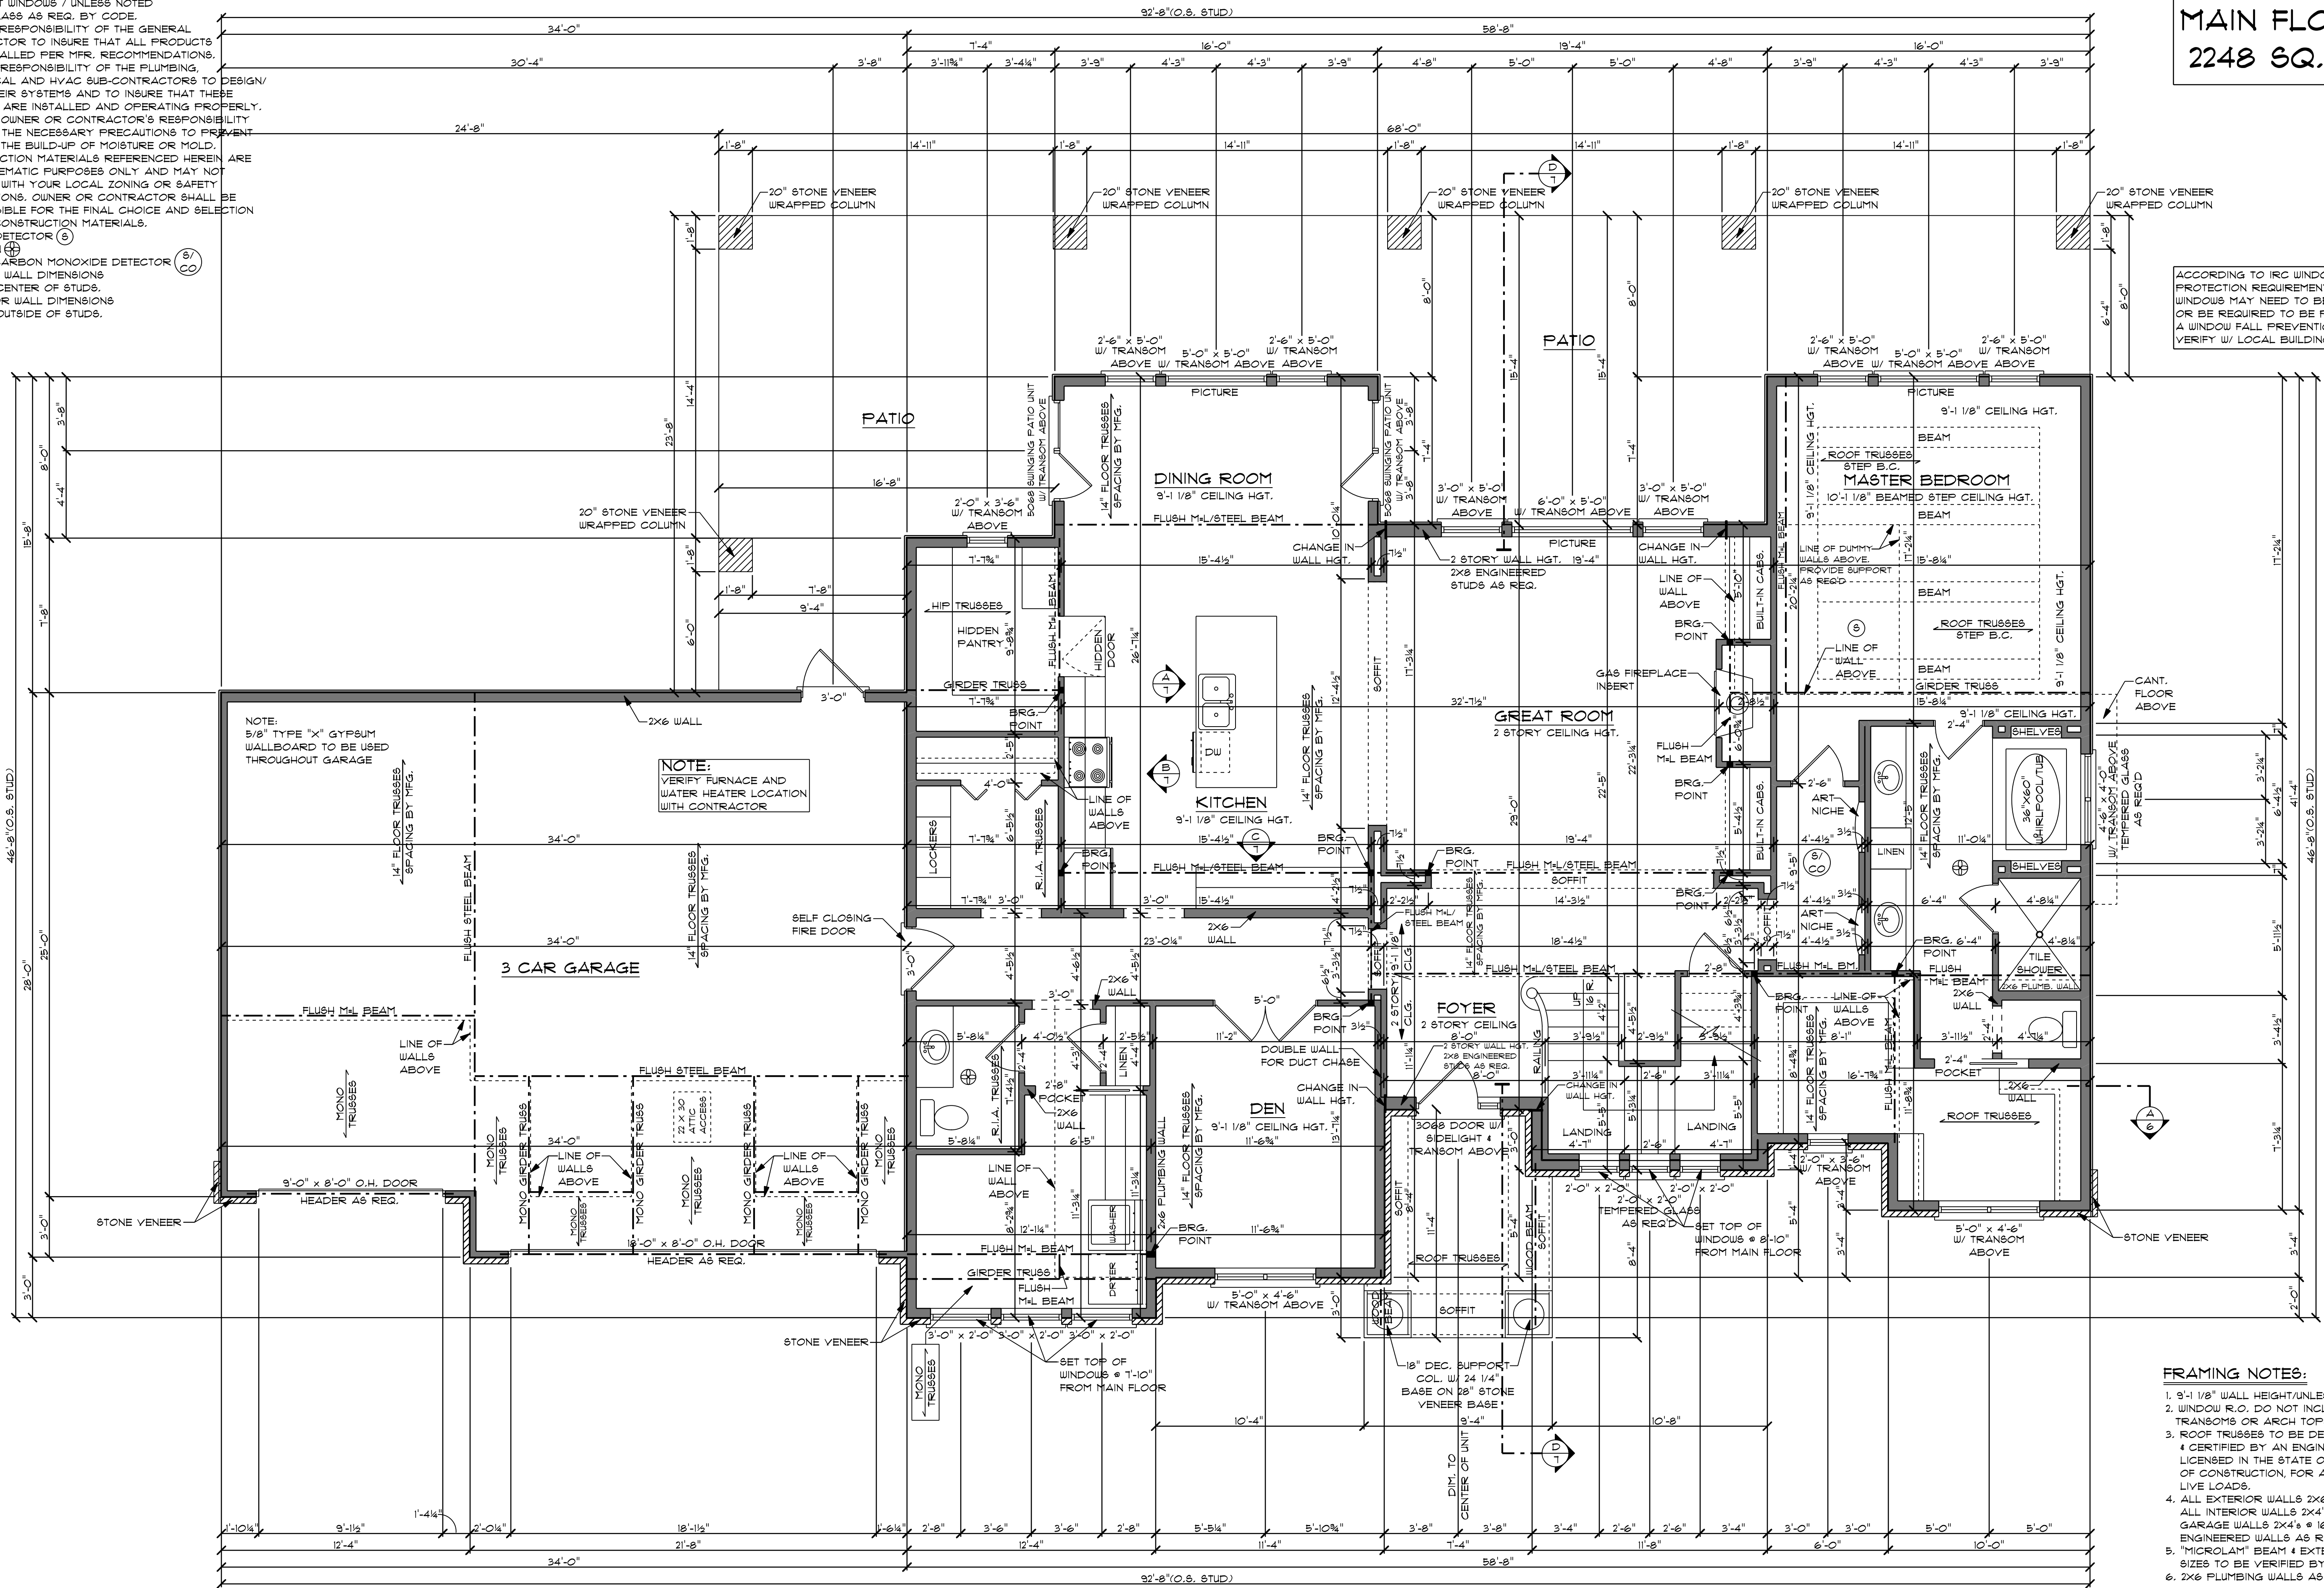

MAIN FLOOR:
2248 SQ. FT.

ACCORDING TO IRC WINDOW FALL PROTECTION REQUIREMENTS, SOME WINDOWS MAY NEED TO BE ADJUSTED, OR BE REQUIRED TO BE PROVIDED W/ A WINDOW FALL PREVENTION DEVICE. VERIFY W/ LOCAL BUILDING DEPARTMENT.

MAIN FLOOR PLAN

SCALE: 1/4" = 1'-0"



AHMANN DESIGN INC.
(319) 395-7900
WWW.AHMANNDESIGN.COM

TRADITIONS & TRENDS
AD 58116 SLAB

DRAWN BY:	CA
CHECKED BY:	JP
FINAL RELEASE:	5/2/19
REVISIONS:	
AM	01/25/22
JOB NO.	AD 58116SL

3
OF EIGHT

IN THE EVENT OF ANY DISCREPANCIES BETWEEN PLANS, ELEVATIONS, AND/OR DETAILS, THE CONTRACTOR / SUB-CONTRACTOR SHALL CONTACT AHMANN DESIGN INC. (319) 395-7900 BEFORE CONSTRUCTION FOR CLARIFICATION. IF AHMANN DESIGN IS NOT CONTACTED, THE CONTRACTOR/ SUB-CONTRACTOR WILL ASSUME FULL RESPONSIBILITY.