


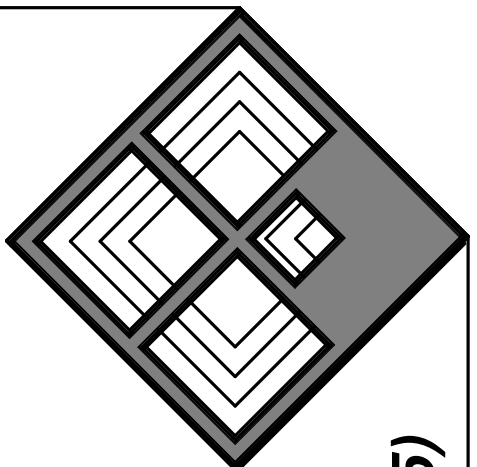

ARTHEREAL ♦ DESIGN ♦ KEMPTON LLOYD FULLER  
1333 E HALE STREET, MESA, AZ 85203 (480-844-8905)

ELEVATIONS  
\*\*PROJECT STREET ADDRESS, CITY


RAINS  
RESIDENCE

A4

|           |         |
|-----------|---------|
| Drawn by: | SVF     |
| Date:     | 7-26-21 |
| Rev. No:  | Date:   |
|           |         |
|           |         |
1 FRONT ELEVATION  
1/4" = 1'-0"

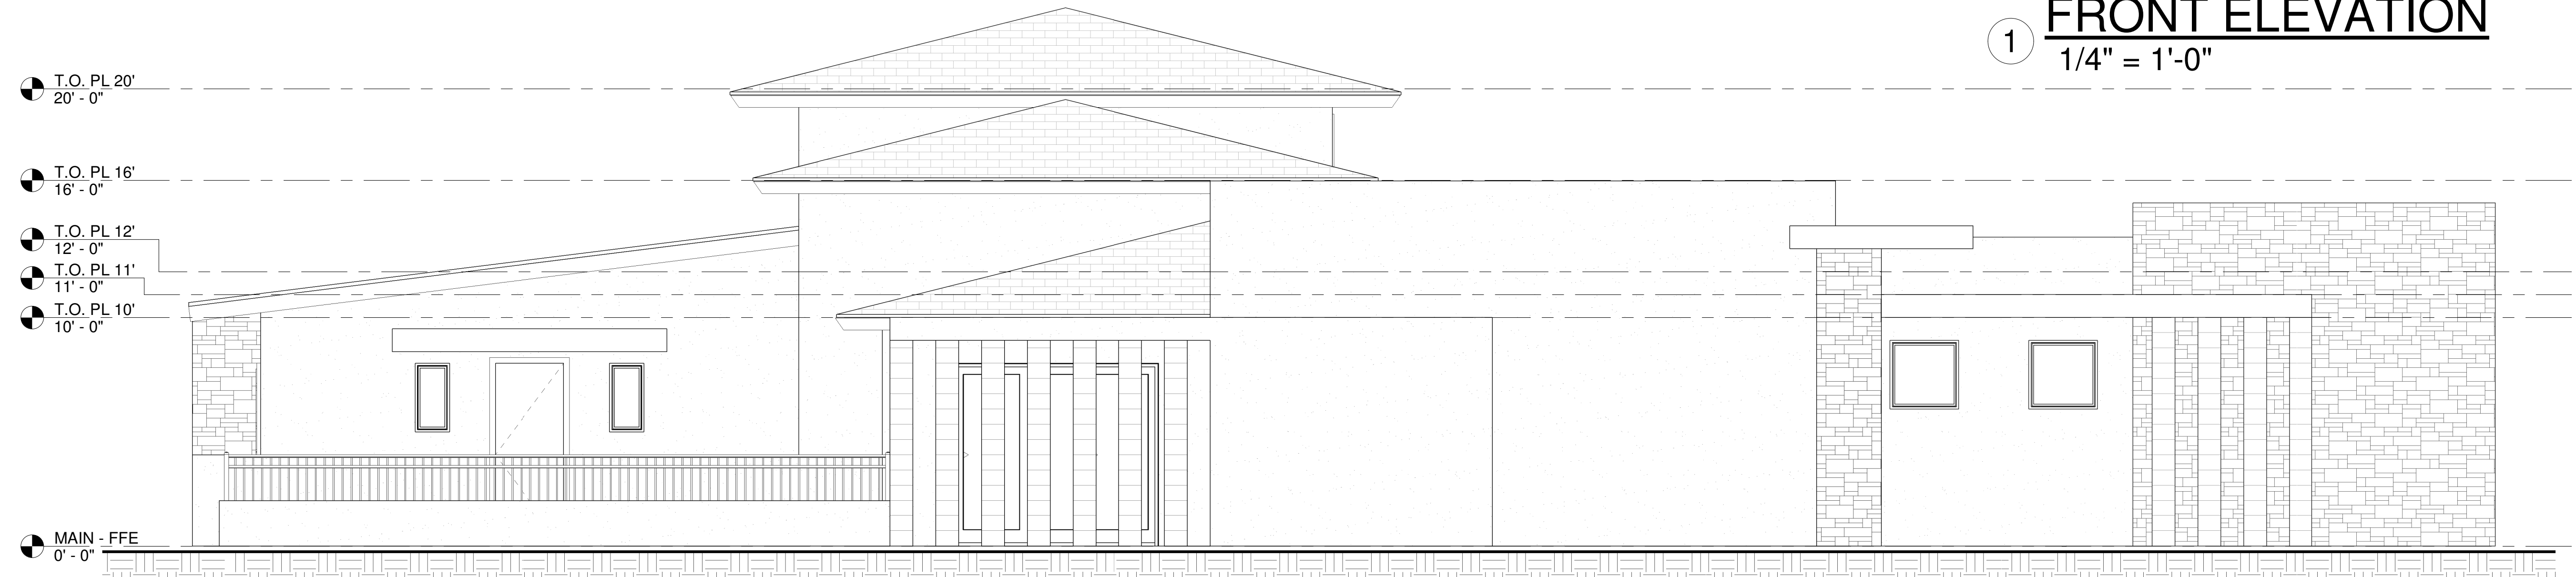

2 LEFT ELEVATION  
1/4" = 1'-0"



3 REAR ELEVATION  
1/4" = 1'-0"

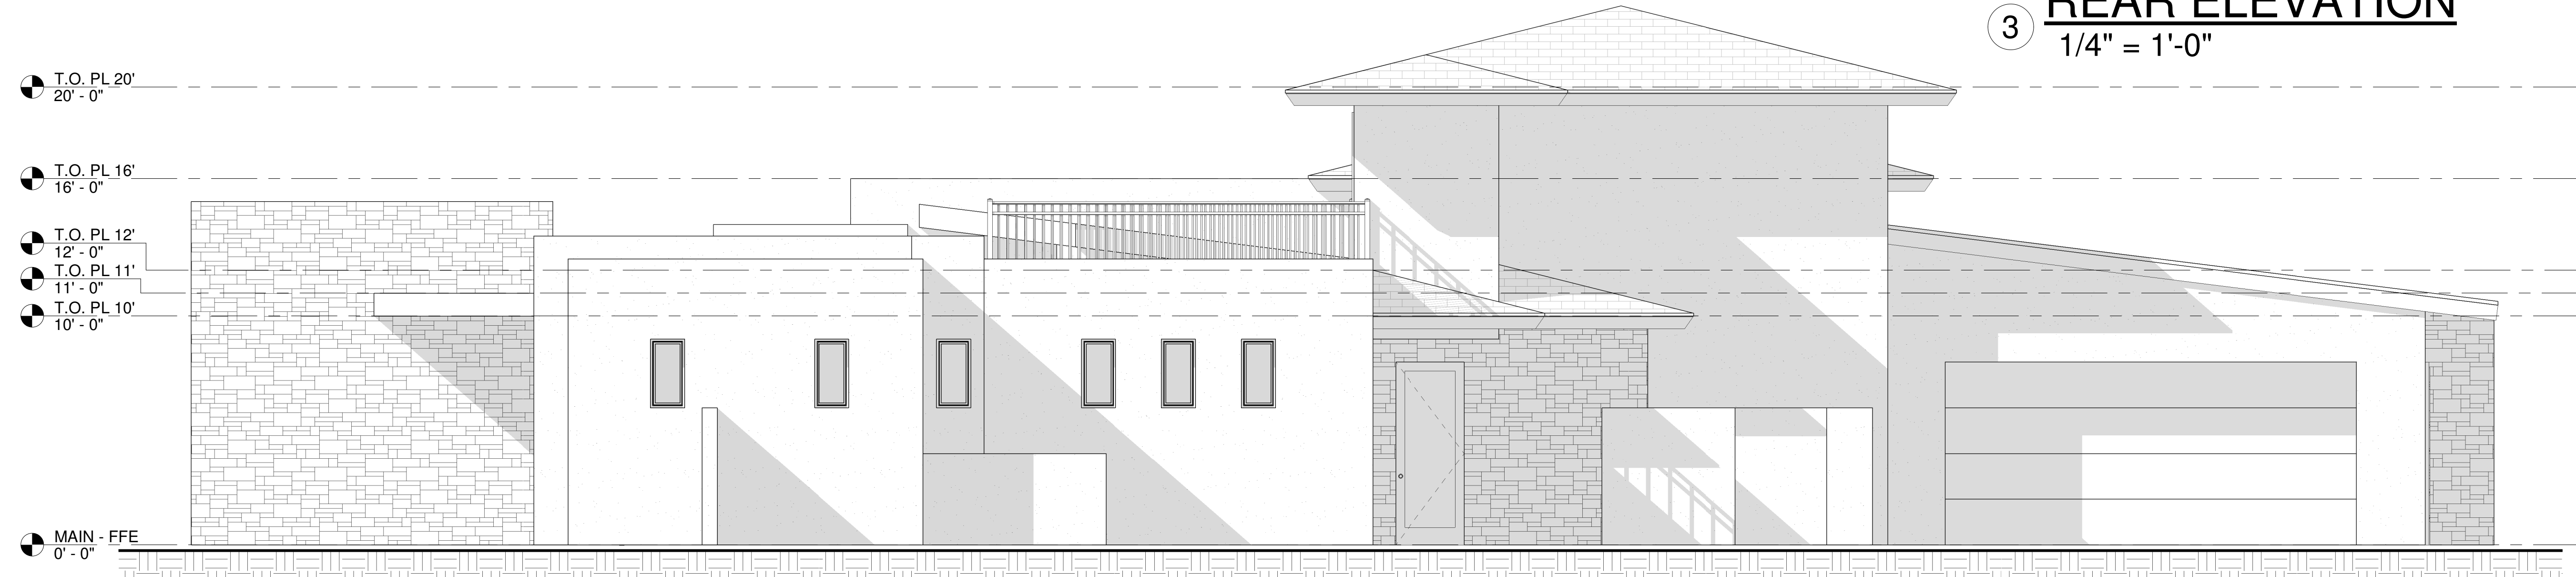

4 RIGHT ELEVATION  
1/4" = 1'-0"