




FRONT ELEVATION
SCALE 3/16" = 1'-0"

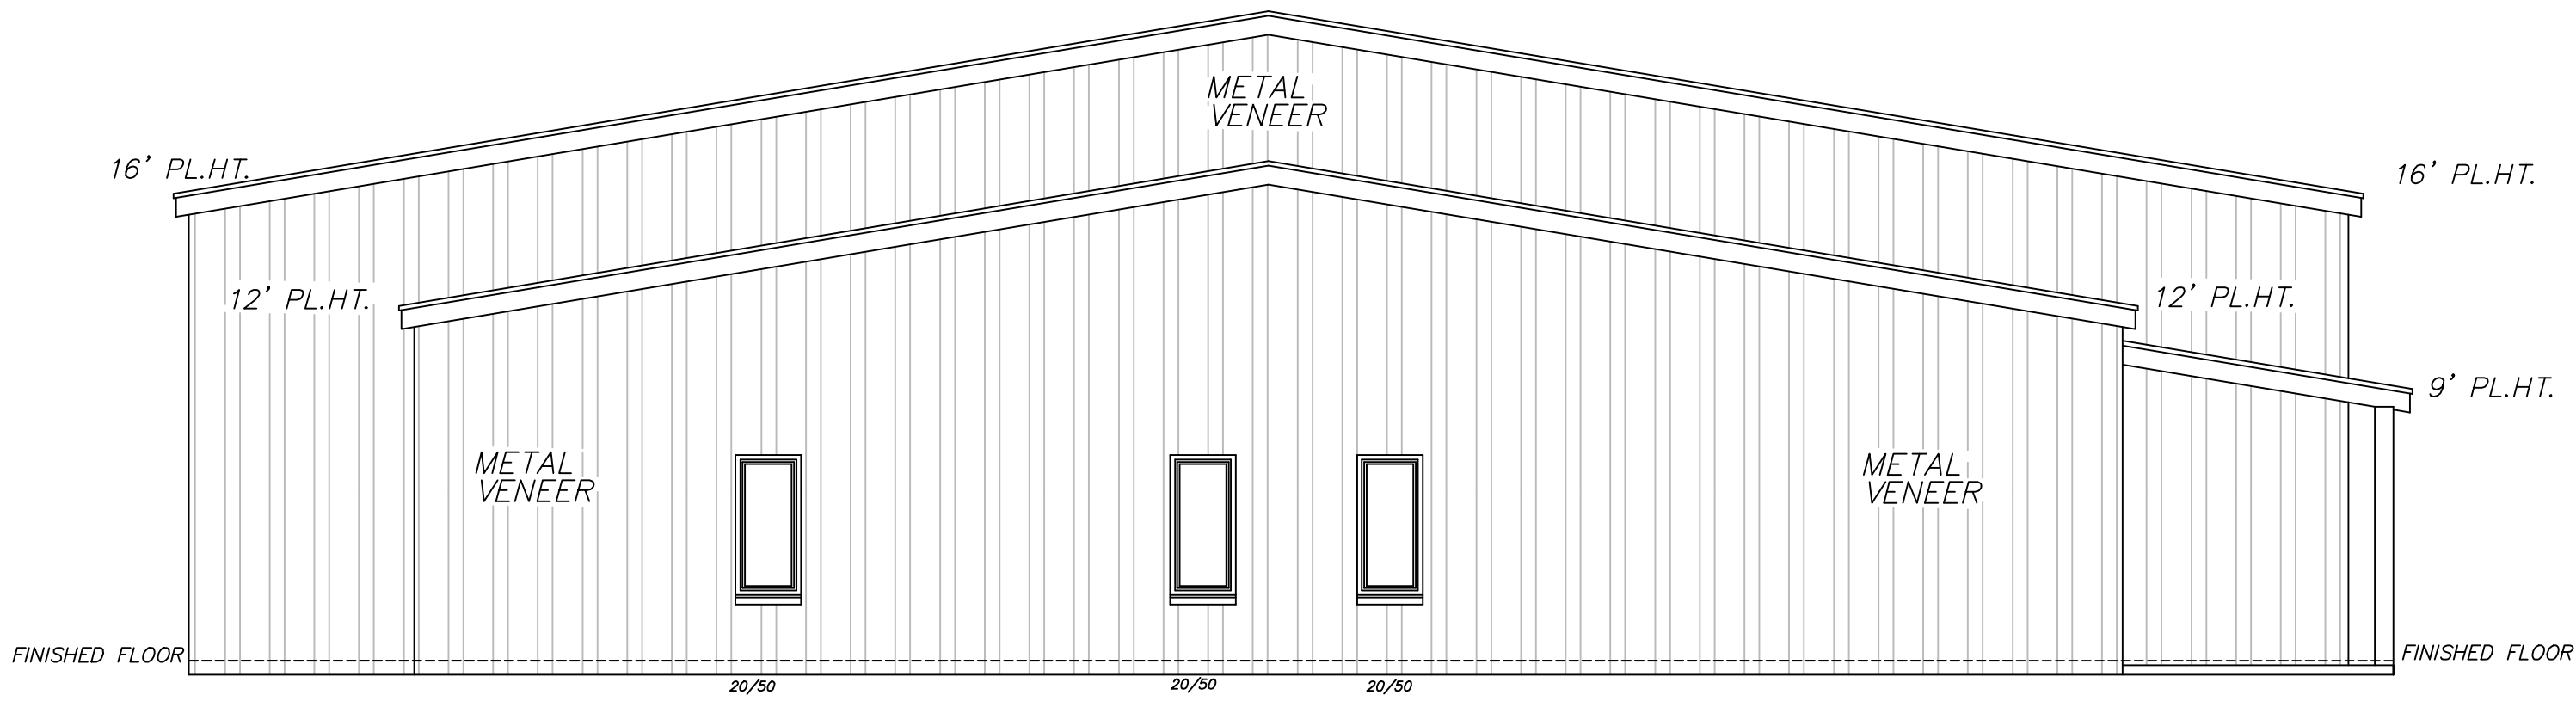

LEFT ELEVATION
SCALE 3/16" = 1'-0"

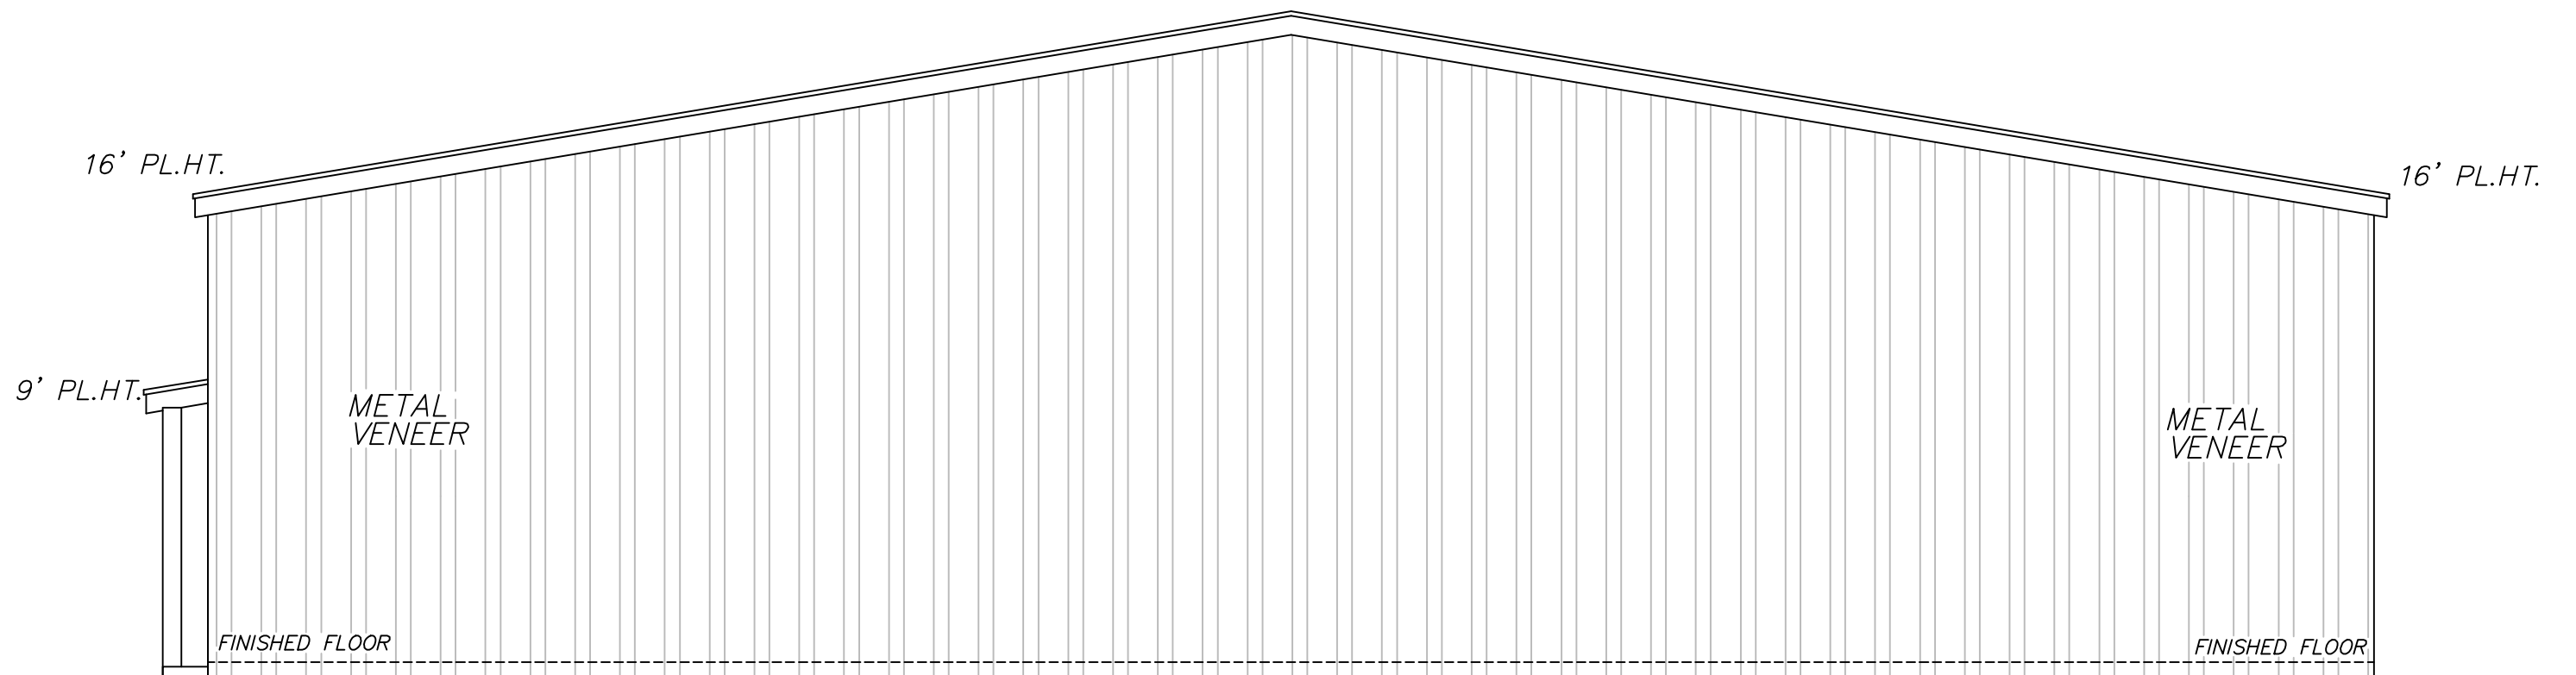

RIGHT ELEVATION
SCALE 3/16" = 1'-0"

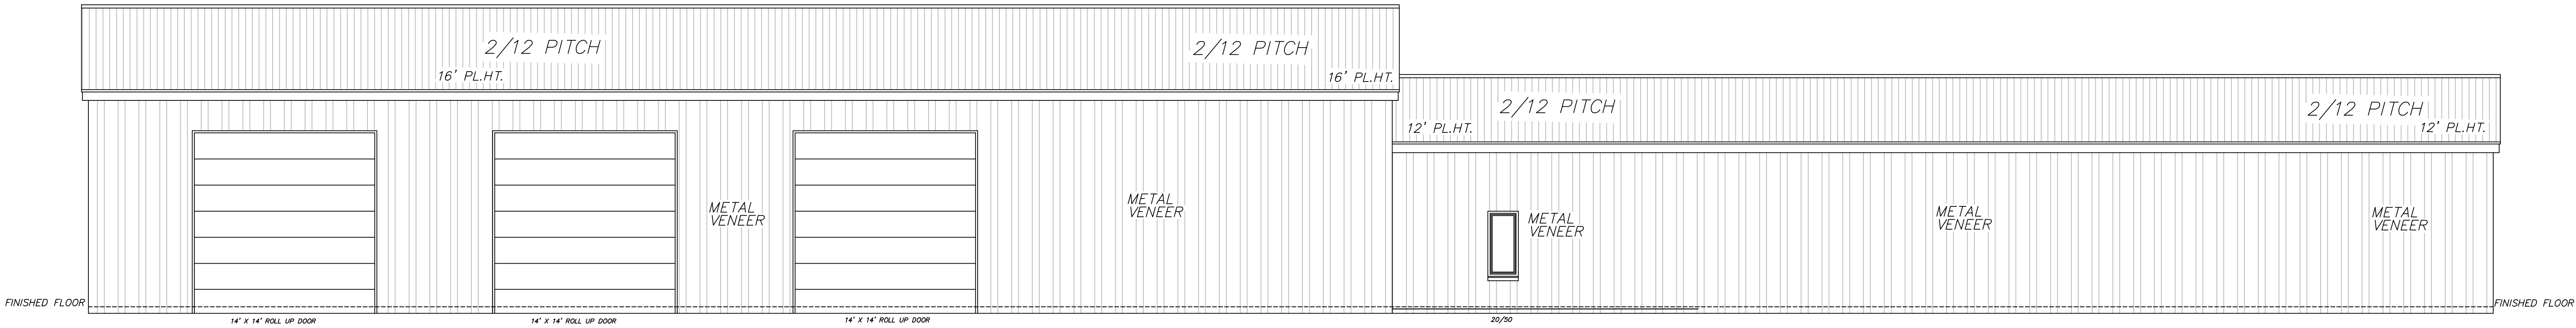

BACK ELEVATION
SCALE 3/16" = 1'-0"

PLAN NO. PROVINCIAL C H	SHEET 1 OF 5	DATE: AUG2023	DRAWN BY: Pompa	Daniel W. Pompa Phone(817)563-0037	313 Sweetwater Dr. Weatherford, Texas 79086
		Texas Custom Residential Design LLC			