


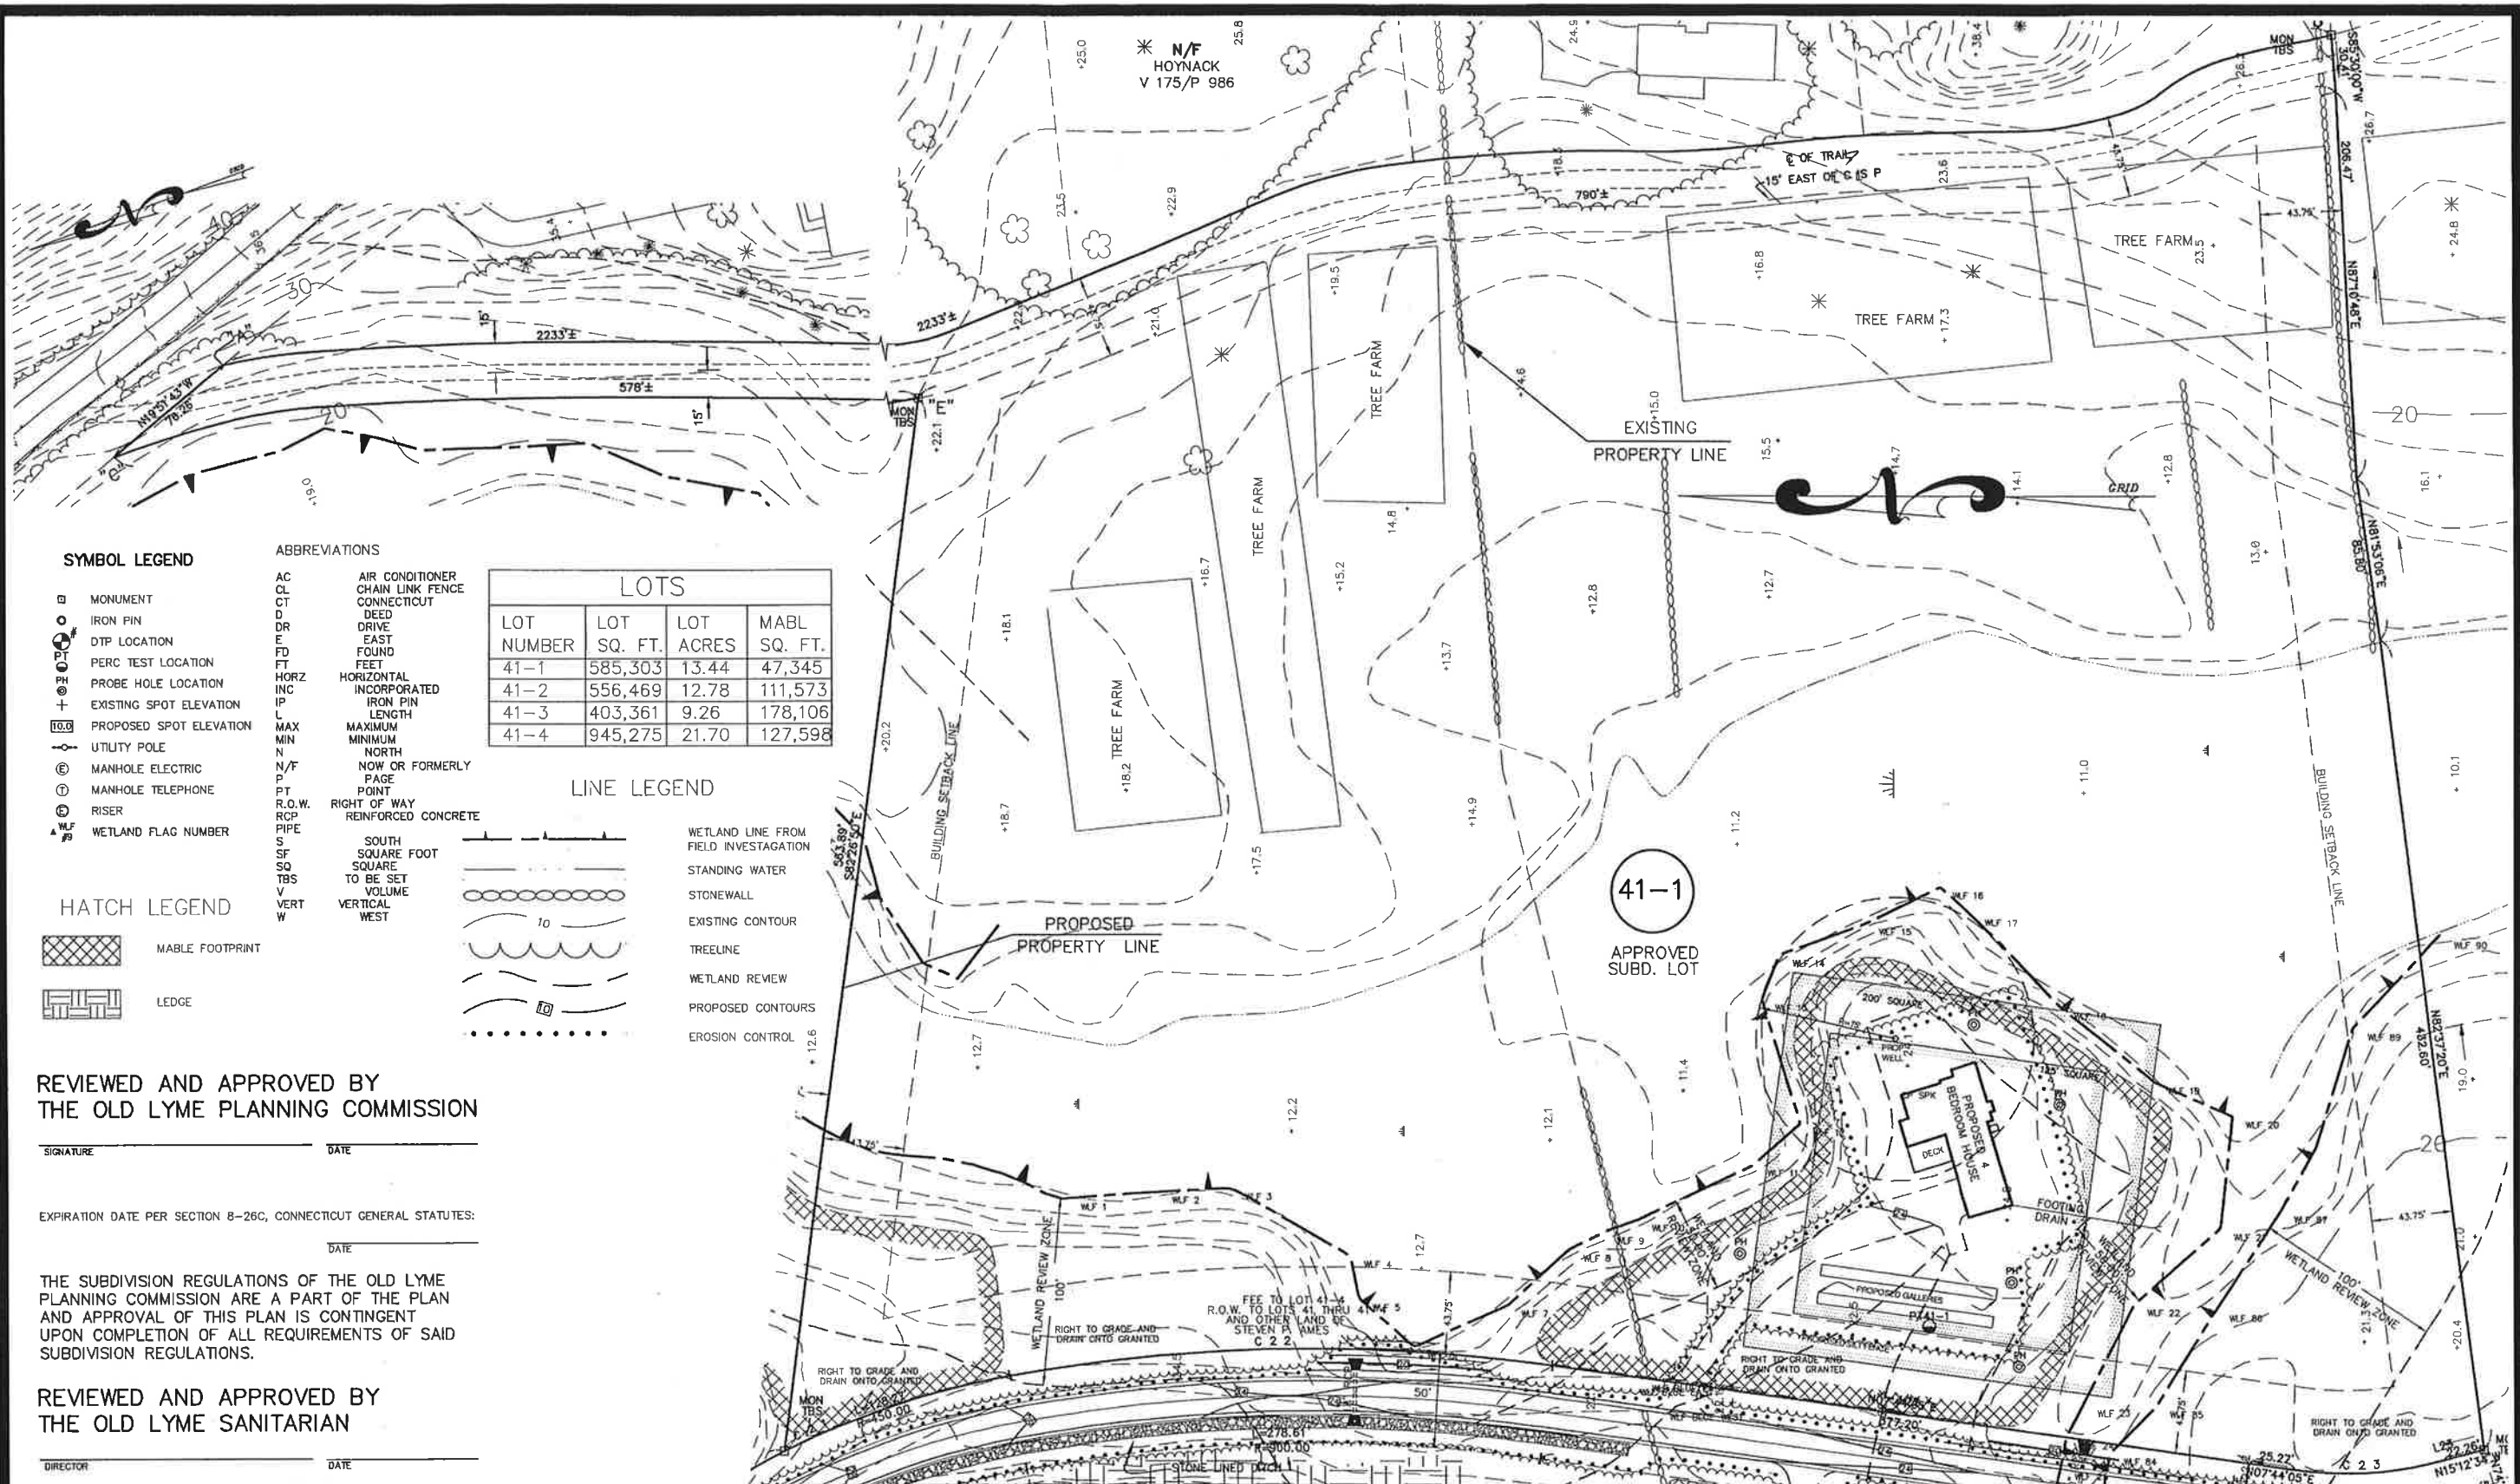

SYMBOL LEGEND


- MONUMENT
- IRON PIN
- DTP LOCATION
- PERC TEST LOCATION
- PROBE HOLE LOCATION
- EXISTING SPOT ELEVATION
- PROPOSED SPOT ELEVATION
- UTILITY POLE
- MANHOLE ELECTRIC
- MANHOLE TELEPHONE
- RISER
- WETLAND FLAG NUMBER

ABBREVIATIONS

- AC AIR CONDITIONER
- CL CHAIN LINK FENCE
- CT CONNECTICUT
- DR DEED
- E EAST
- FD FOUND
- FT FEET
- HORZ HORIZONTAL
- INC INCORPORATED
- IP IRON PIN
- L LENGTH
- MAX MAXIMUM
- MIN MINIMUM
- N NORTH
- N/F NOW OR FORMERLY
- P PAGE
- PT POINT
- R.O.W. RIGHT OF WAY
- RCP REINFORCED CONCRETE
- PIPE PIPE
- S SOUTH
- SF SQUARE FOOT
- SQ SQUARE
- TBS TO BE SET
- V VOLUME
- VERT VERTICAL
- W WEST


LOTS			
LOT NUMBER	LOT SQ. FT.	LOT ACRES	MABL SQ. FT.
41-1	585,303	13.44	47,345
41-2	556,469	12.78	111,573
41-3	403,361	9.26	178,106
41-4	945,275	21.70	127,598

LINE LEGEND

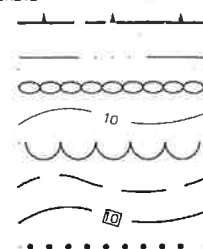

- WETLAND LINE FROM FIELD INVESTIGATION
- STANDING WATER
- STONEWALL
- EXISTING CONTOUR
- TREELINE
- WETLAND REVIEW
- PROPOSED CONTOURS
- EROSION CONTROL

HATCH LEGEND

 

REVIEWED AND APPROVED BY
THE OLD LYME PLANNING COMMISSION

SIGNATURE _____ DATE _____

EXPIRATION DATE PER SECTION 8-26C, CONNECTICUT GENERAL STATUTES:

DATE _____

THE SUBDIVISION REGULATIONS OF THE OLD LYME PLANNING COMMISSION ARE A PART OF THE PLAN AND APPROVAL OF THIS PLAN IS CONTINGENT UPON COMPLETION OF ALL REQUIREMENTS OF SAID SUBDIVISION REGULATIONS.

REVIEWED AND APPROVED BY
THE OLD LYME SANITARIAN

DIRECTOR _____ DATE _____



HENDRIKS ASSOCIATES, LLC

LAND SURVEYING AND LAND PLANNING CONSULTANTS
71 LYME STREET, P.O. BOX 965 OLD LYME, CONN. 06371
(860)434-5201 (203)453-0853 (860)442-4168
OLD LYME GUILFORD WATERFORD

TO MY KNOWLEDGE AND BELIEF THIS MAP IS
SUBSTANTIALLY CORRECT AS NOTED HEREON.

Anthony Hendriks
ANTHONY HENDRIKS L.S. 10834

P.E. SEAL


DRAWN BY: B.Y. JL CHECKED BY: A.H. CAD: C:\JOBS\109-2\PUBLISH

DATE:

JAN. 14, 2005

SCALE:

1 INCH = 40 FT.

 

TITLE:

DETAIL LAYOUT MAP
IMPROVEMENTS PROPOSED FOR LOT 41-1
"THE WOODS AT WHIPPOORWILL"
PHASES 1 & 2

WHIPPOORWILL ROAD, OLD LYME, CONNECTICUT

FLD BK: 187

SHEET: 3 OF 10

JOB NO: 109

NO. DATE REVISIONS