


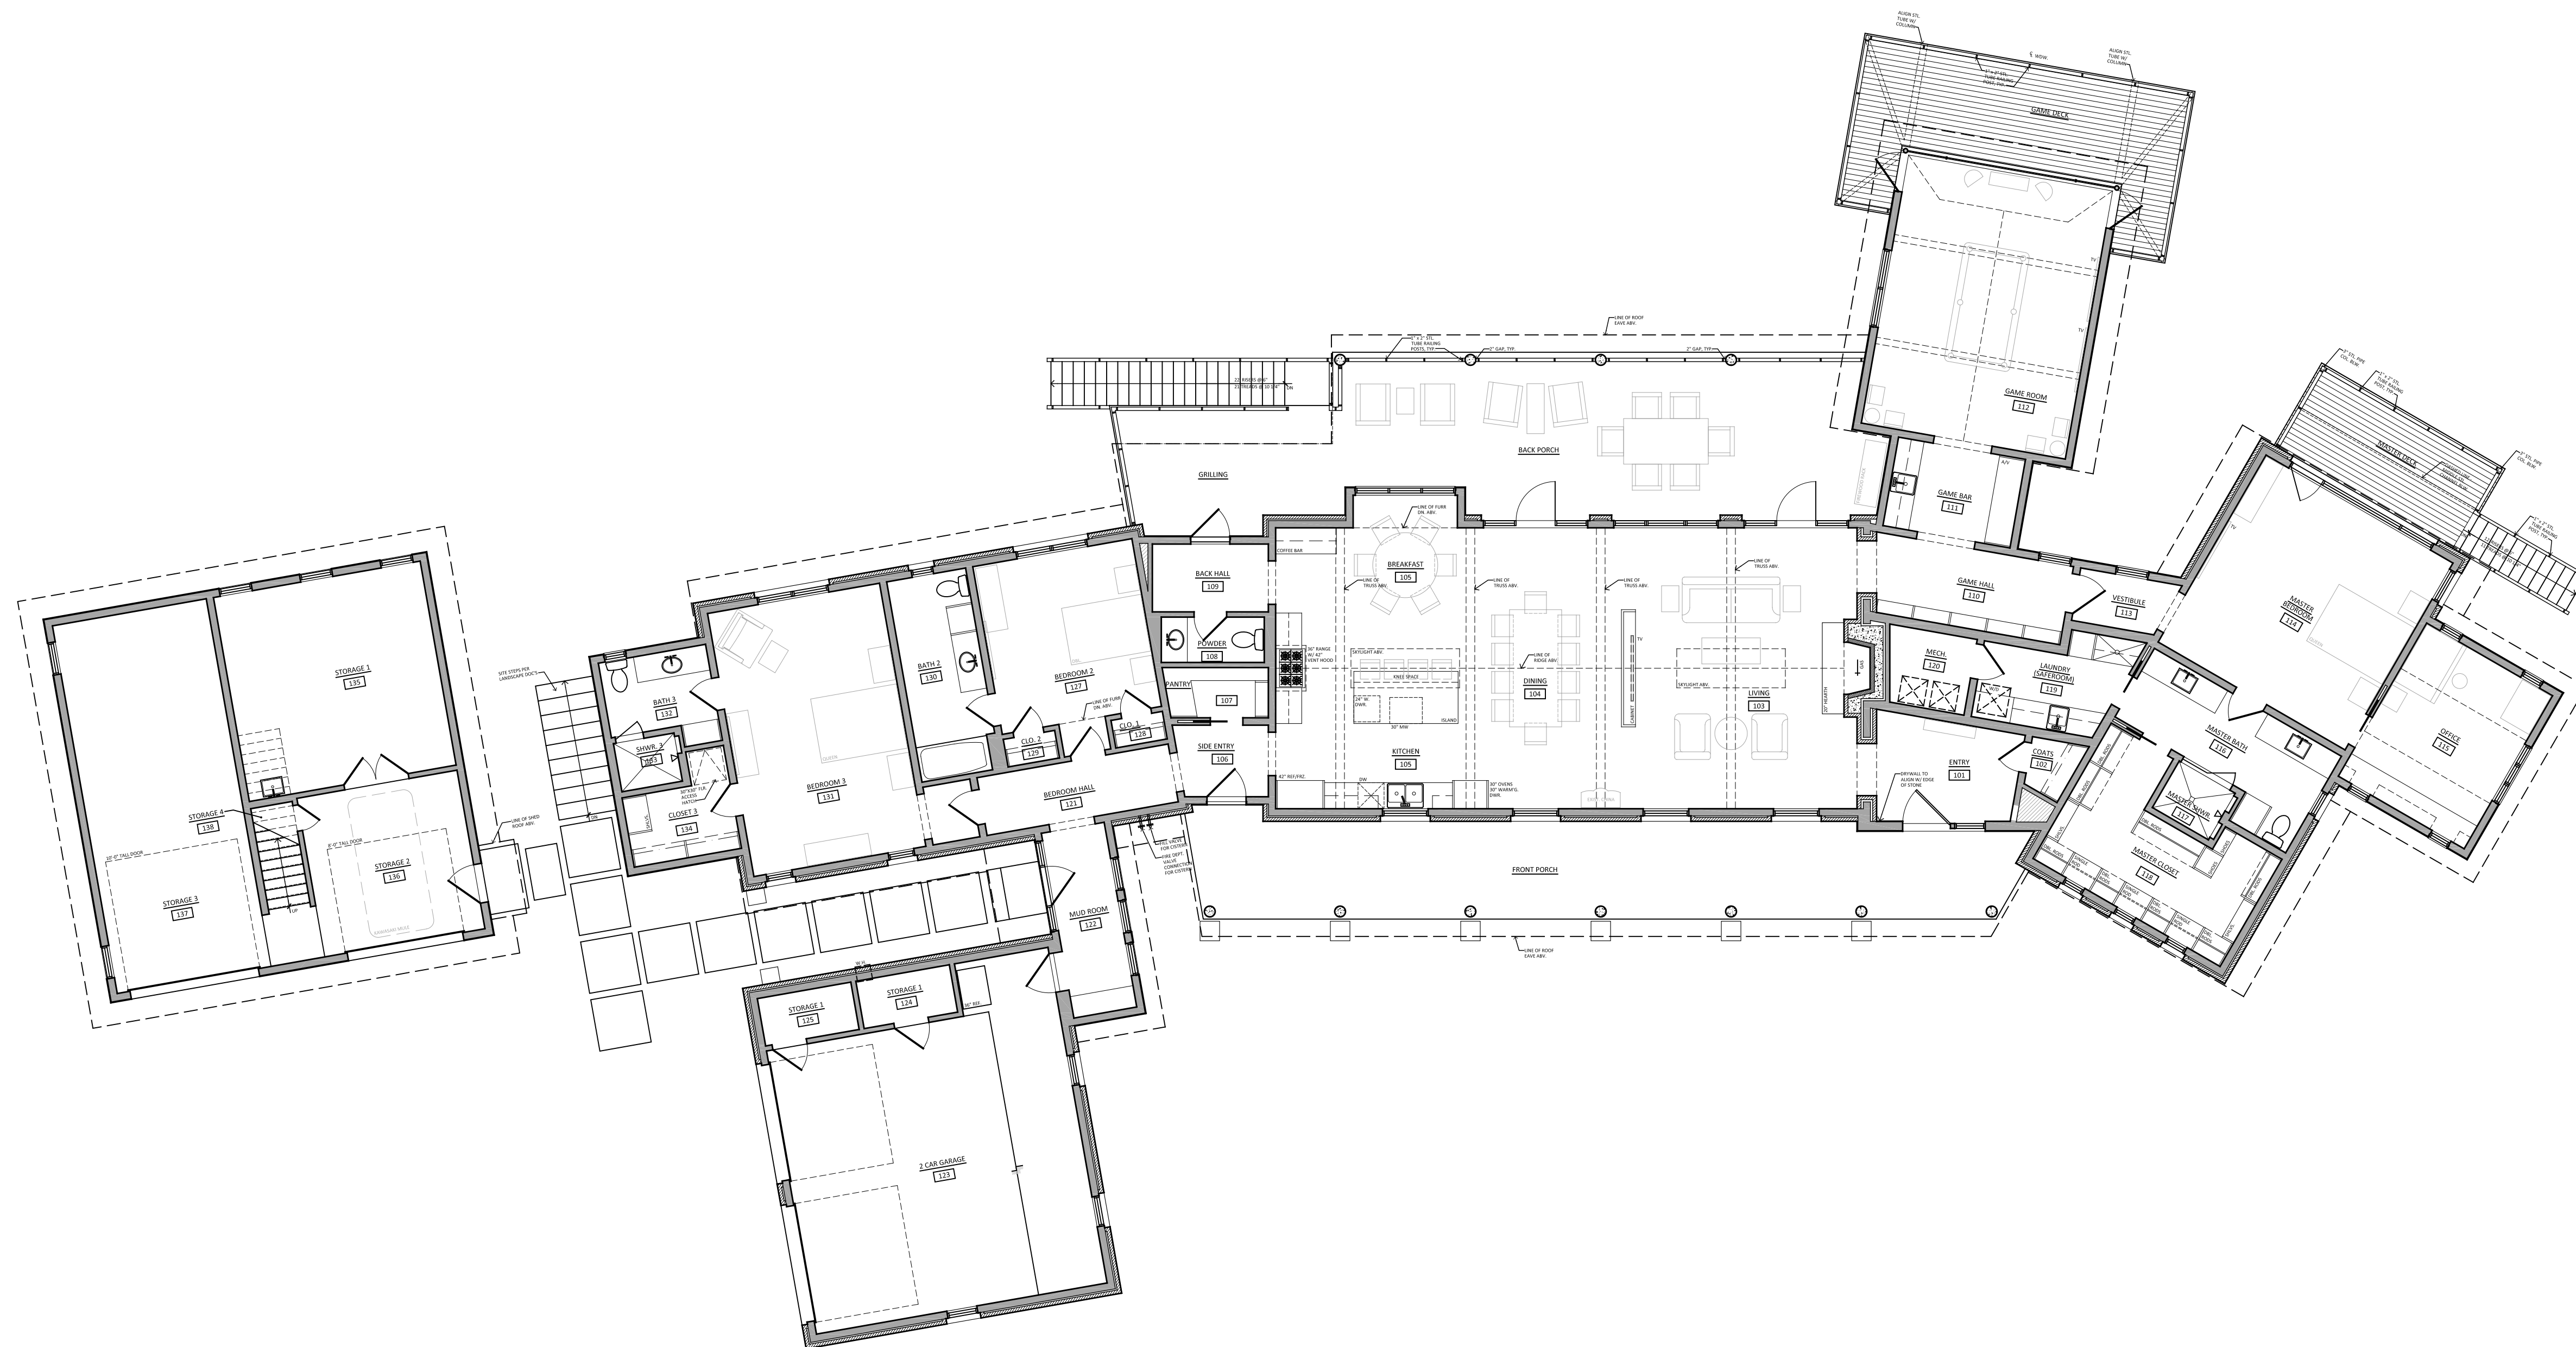

FIRST FLOOR PLAN - OVERALL
SCALE: 1/8" = 1'-0"

Lot 107 Oryx Cove Ranches of Brushy Top Blanco, Texas		
	Ken O Harbert Architect Dallas, Texas 214.384.9266	
Revisions	Date	Sheet