



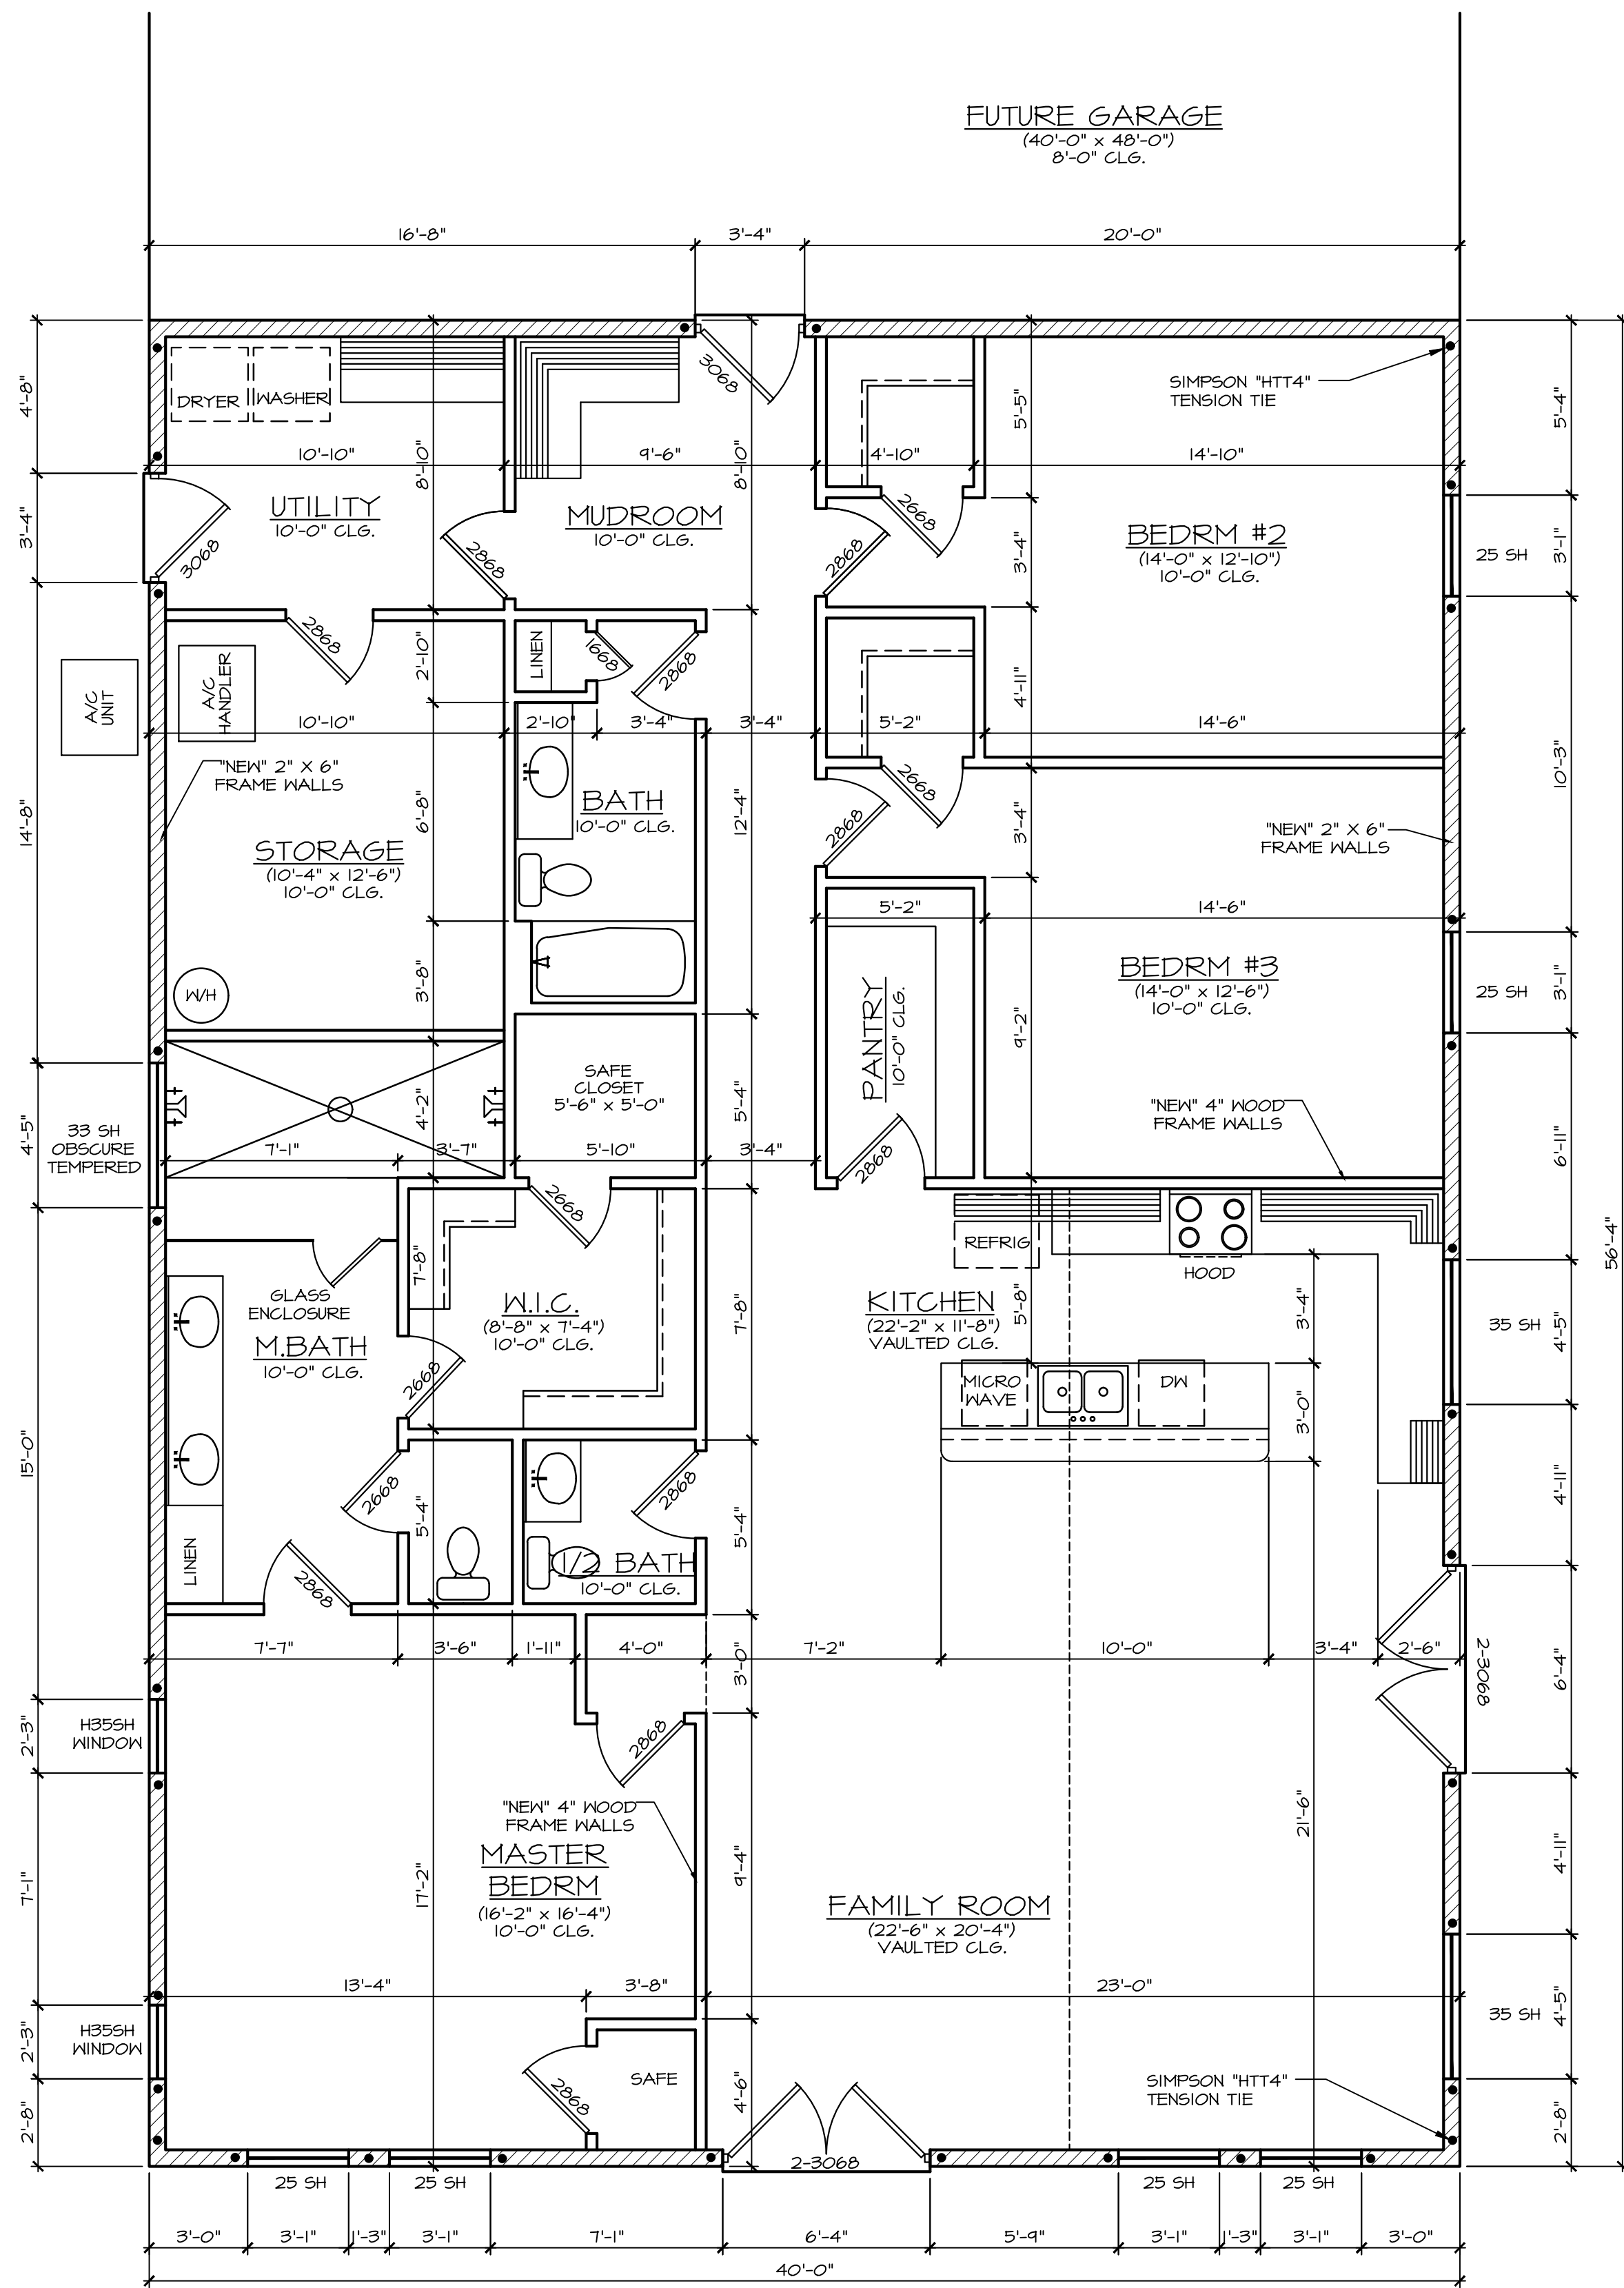


FLOOR PLAN
1/4" = 1'-0"

AREA	SQ.FT.
LIVING TOTAL	2,253

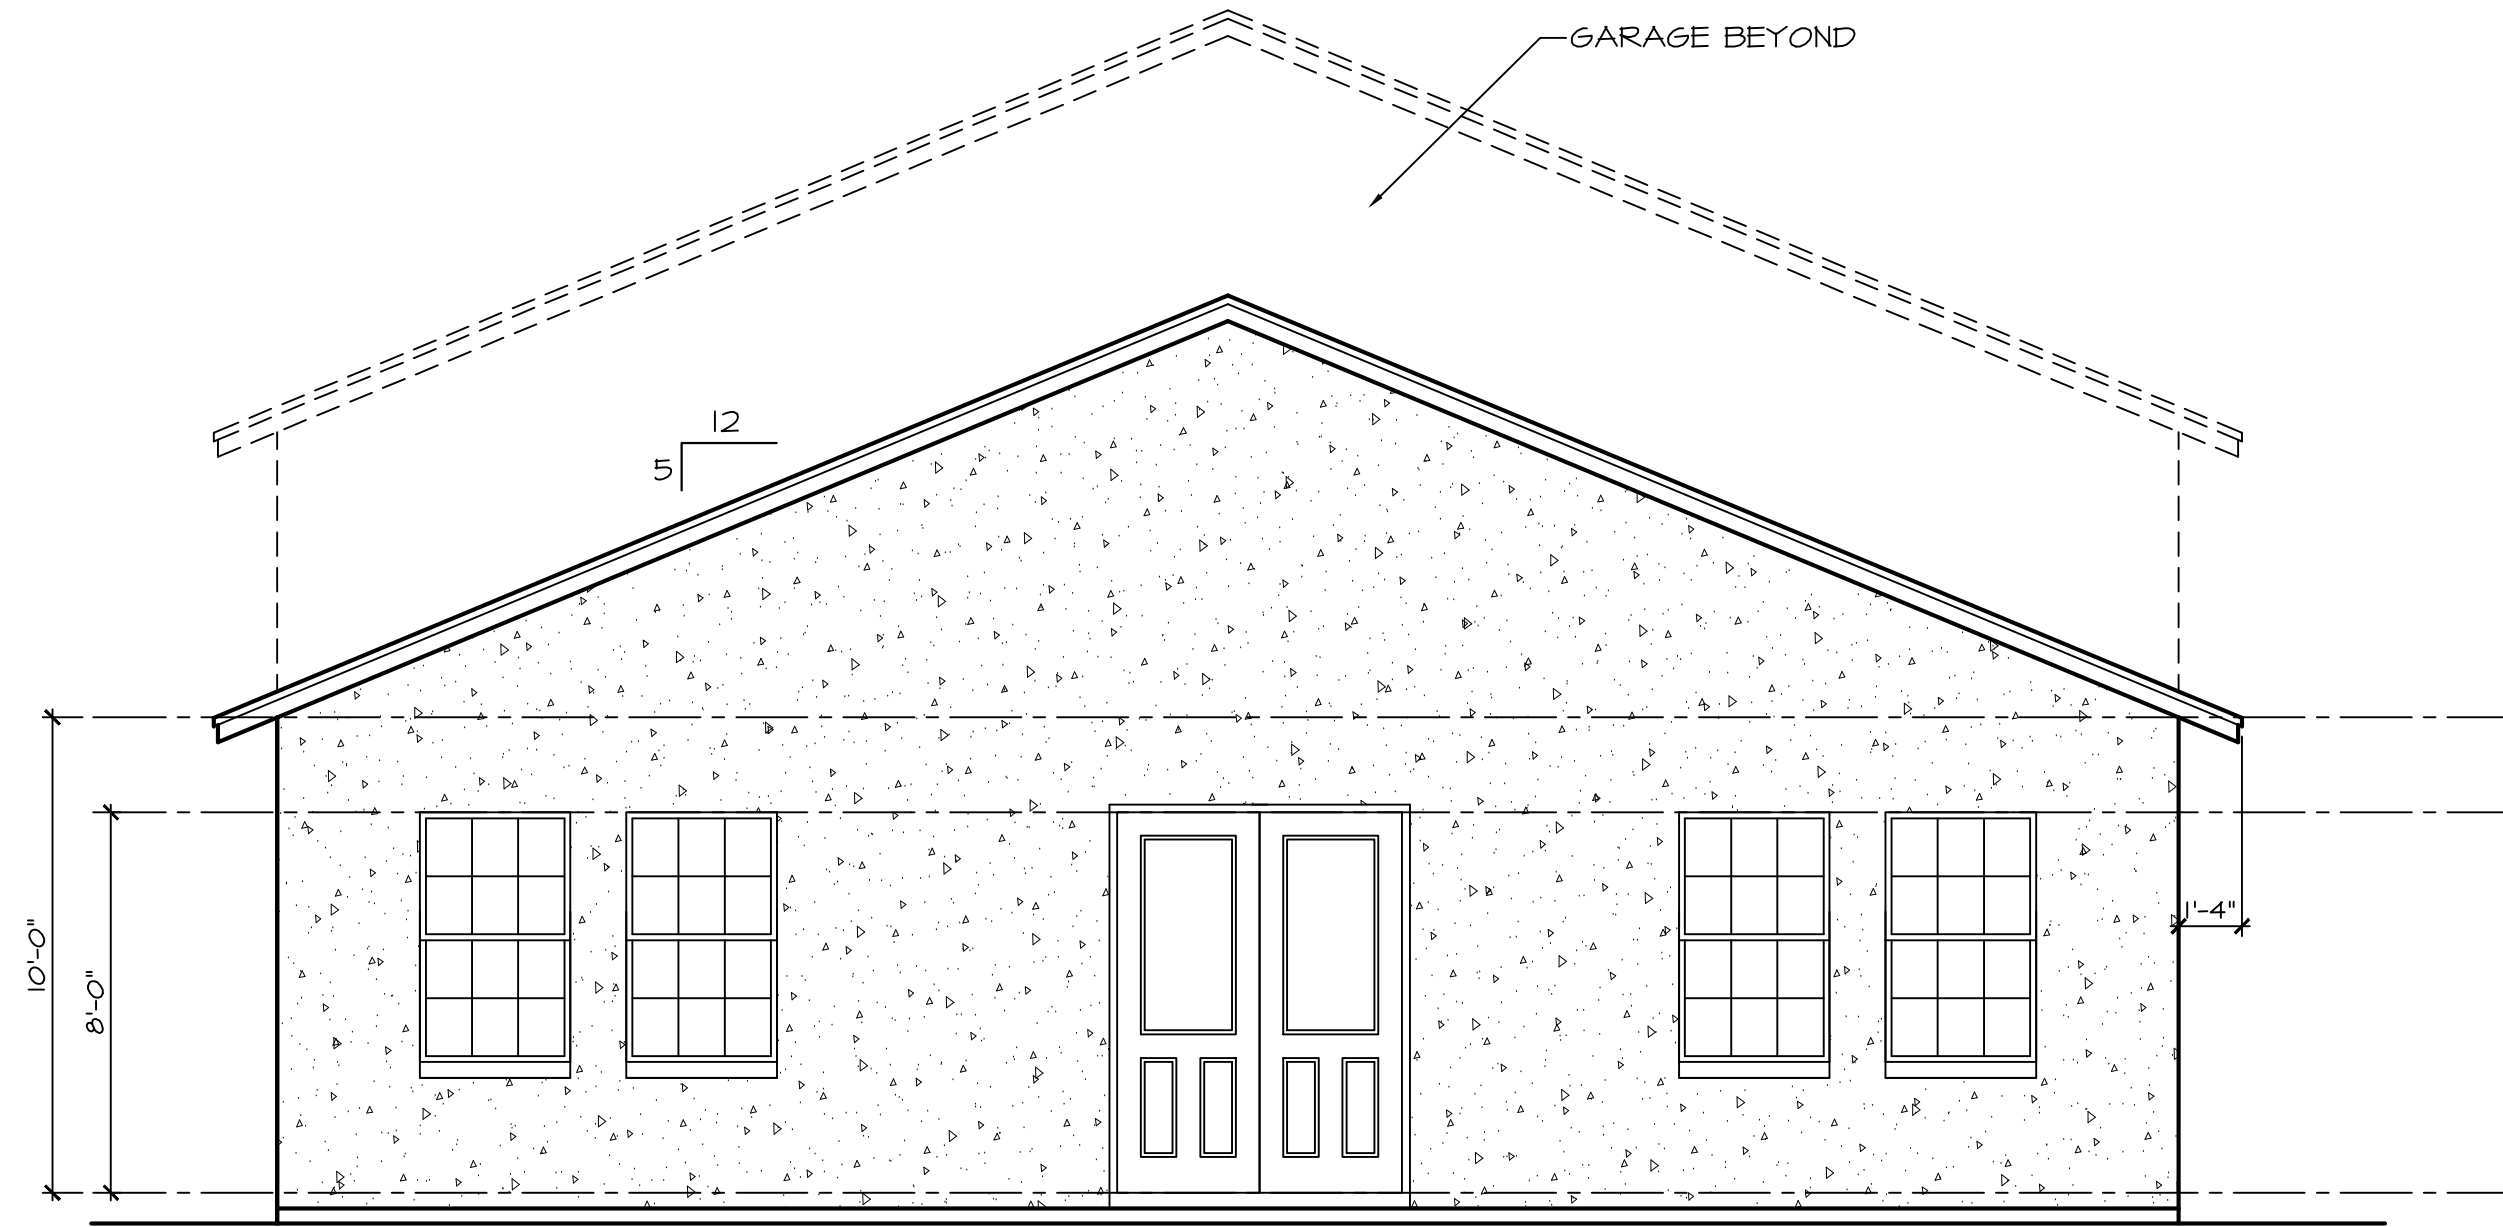

FRONT ELEVATION
1/4" = 1'-0"

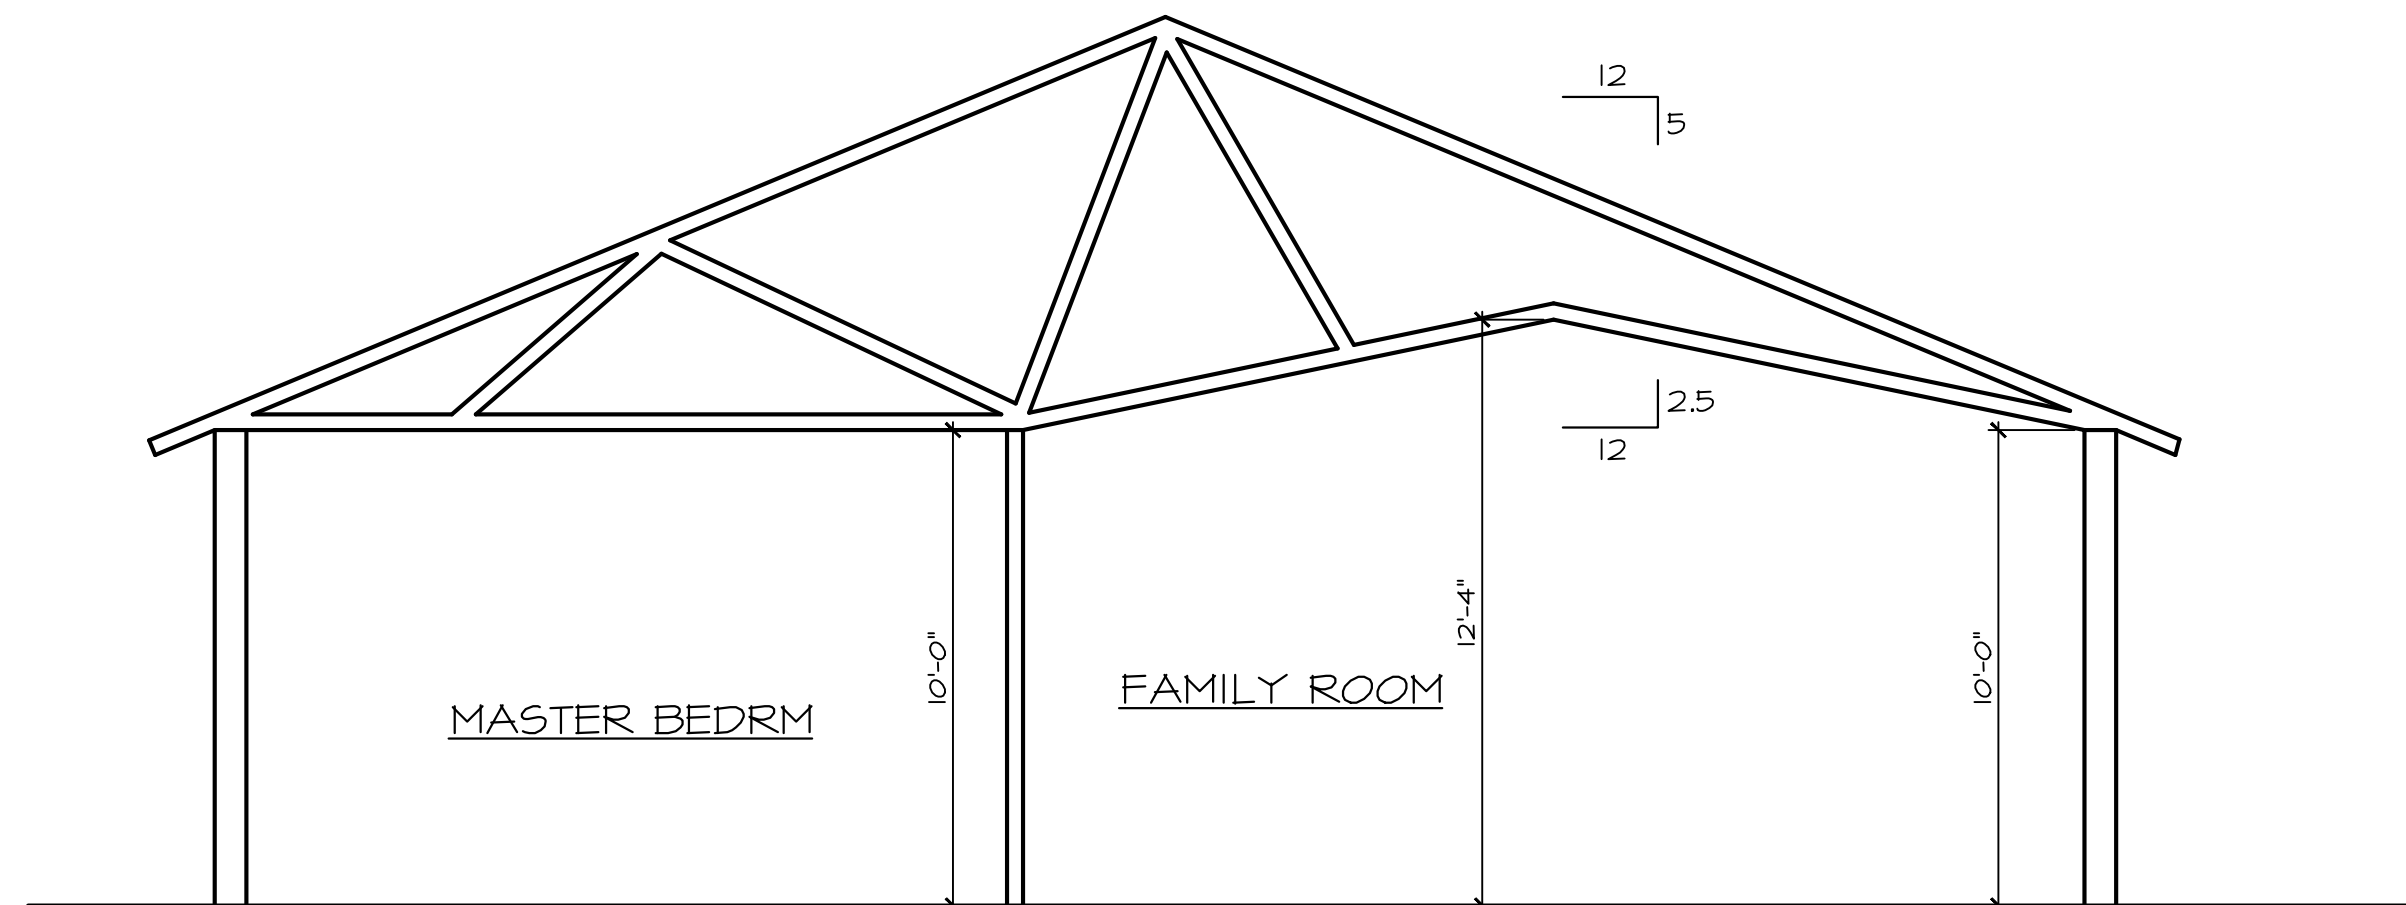

I HEREBY CERTIFY:
THAT THE CONSTRUCTION PLANS SHOWN HEREON ARE IN COMPLIANCE WITH
CHAPTER 16, SECTION 1609 OF THE 2020 FLORIDA BUILDING CODE 7TH EDITION FOR
140 M.P.H. ULTIMATE DESIGN WIND SPEED (RISK CATEGORY II) ALONG WITH
THE ENTIRE 2020 FLORIDA RESIDENTIAL BUILDING CODE, 7TH EDITION.

ENGINEER OF RECORD:

ARKAY ENGINEERING INC.
STRUCTURAL ENGINEERS
1450 E. EDGEWOOD DRIVE, LAKELAND, FLORIDA 33803
PHONE: 863-668-6500 FAX: 863-668-6557
STATE OF FLORIDA CERTIFICATE OF AUTHORIZATION # EB6947
RICHARD L. KIDDEY, P.E. - FLORIDA LICENSE # 37296

PROJECT:

BROWN RESIDENCE
MOORE ROAD
LAKELAND, FL

CONTRACTOR:

DATE: 09-17-21

SCALE: AS NOTED

JOB # 19---

SHEET

1