


TOTAL ELECT. BERMUDA REEF DECOR

- 1) SHINGLES (DESERT TAN)
- 2) (R-30, R-11, R-11)
- 3) 2x6 FLOOR JOISTS
- 4) GOURMET STAINLESS APPL PKG
- 5) DUAL PANEL WINDOWS
- 6) UPFLOW DUCT SYSTEM
- 7) HEAVY HAUL ASSEMBLIES - 2

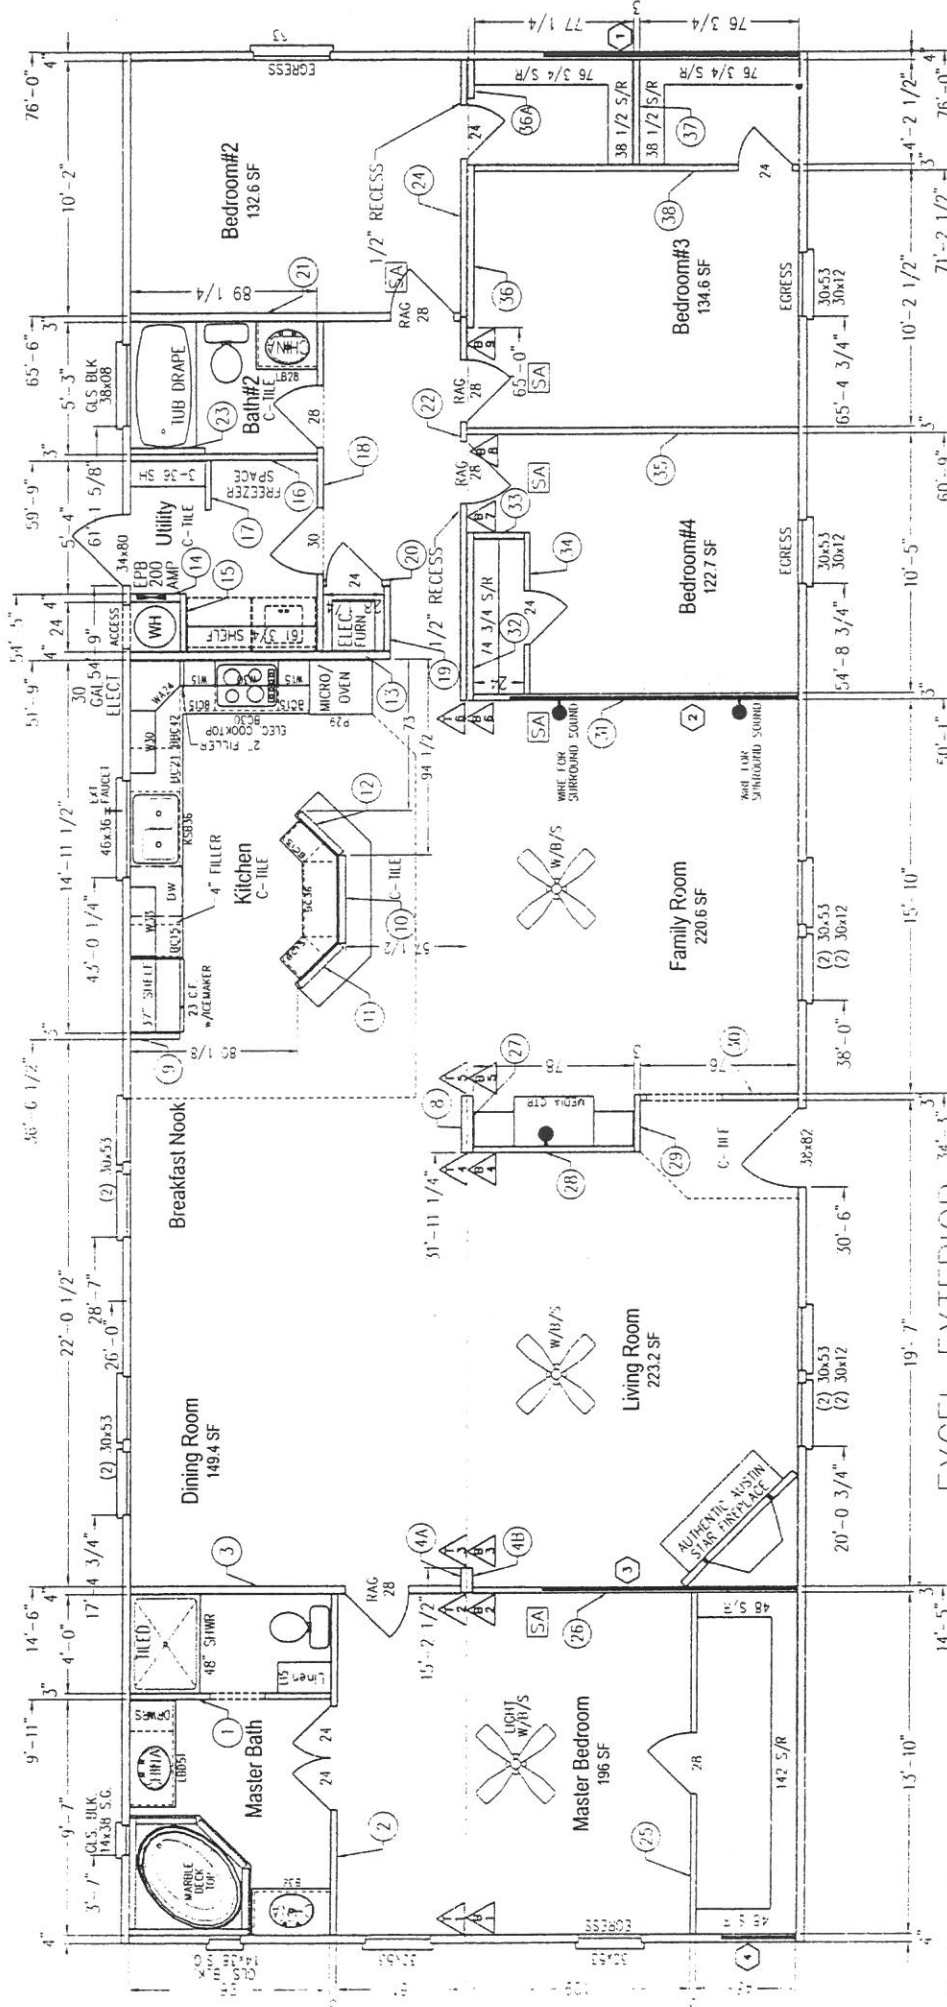

EXCEL EXTERIOR

WIND ZONE 1

ILLUMINANCE / UNIT

VERSION 12

WIND LOAD: 15 PSF

SW-JOIST: #2 S/F

DATA FILE: 1649621B.120

DESIGNATION: FLOOR PLAN

Model No.: PH#4 7613

Series: PALM HARBOR 07

Revision:

Drawn By: RW

Date: 10/19/05


INIT:

Copyright 1995

NO.	PLF	MIN. LENGTH	MIN. FLOOR LAGS	OPT. FLOOR LAGS	CEILING	JOISTS	STD. MAX. SPAN	MAX. STRETCH
1	150*	124	2	N/A	2	1	25'-11"	0
2	150*	140	2	N/A	2	2	61'-10"	0
3	150*	124	2	N/A	2	1	50'-4"	0
4	150*	36	4	N/A	2	2	14'-5"	0

18540

70

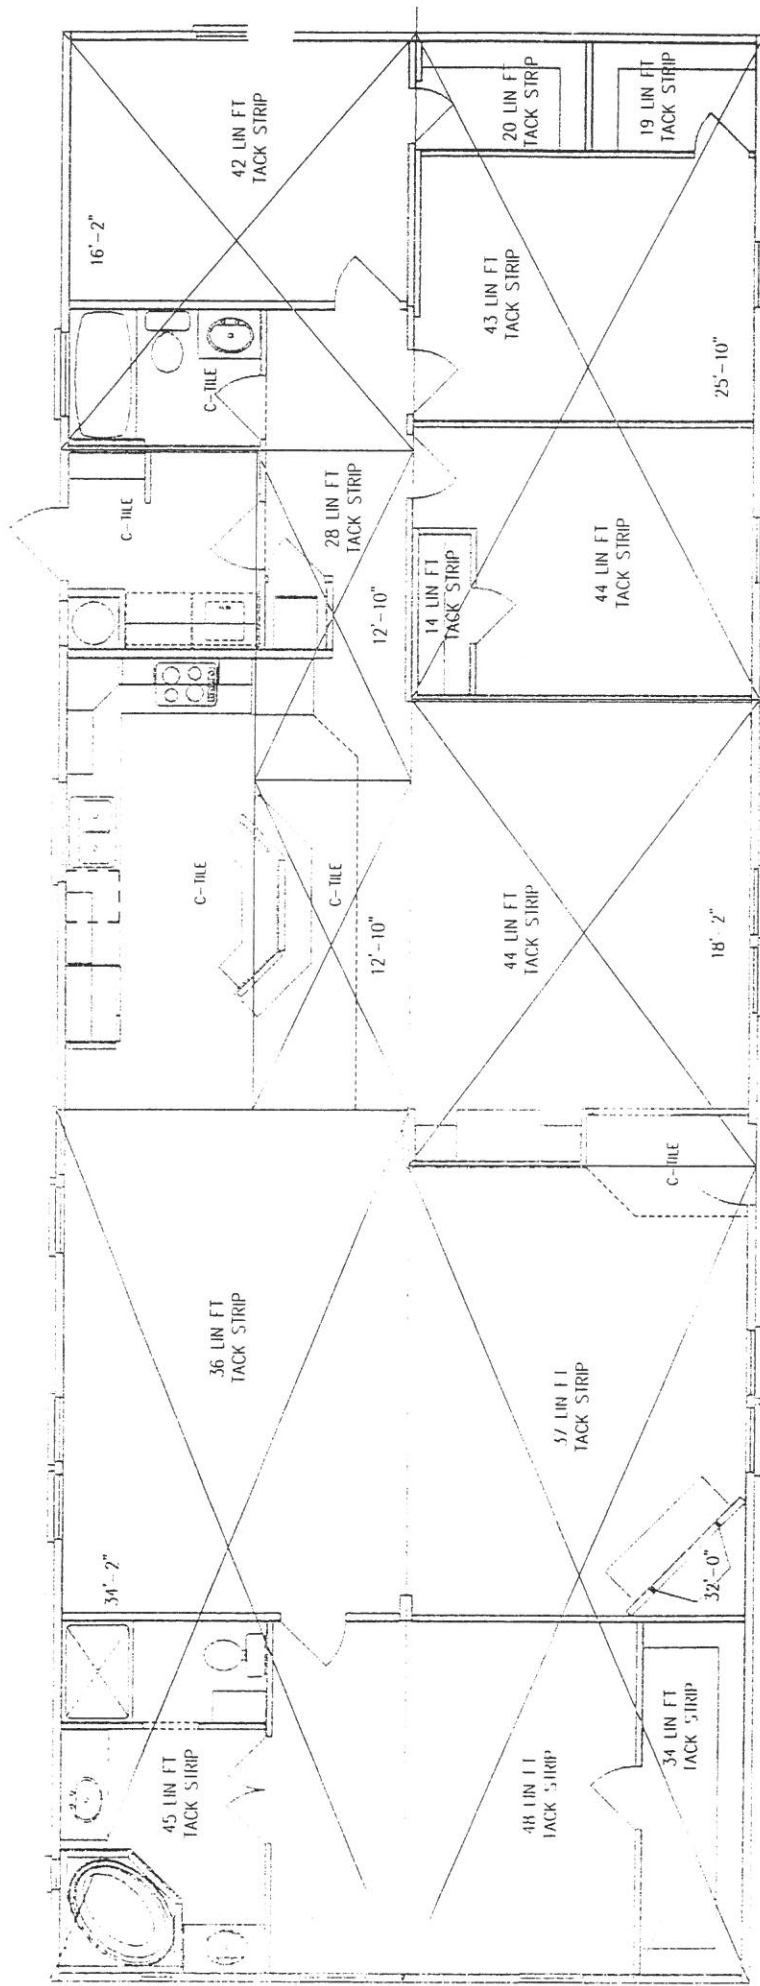

CARPET: 139 LIN. FEET
TACK STRIP: 114 PC. 4' TACK STRIP (454')
CARPET PAD: 8 ROLLS (270')

18540

 © COPYRIGHT 1995		Designation:	Model No.	Drawn By:
		CARPET LAYOUT	PIP4 7613	RV
DATE	Series:	Date:		
	PALM HARBOR 07	10/21/05		
	REVISION	INIT.		