

SQUARE FOOTAGE CALCULATIONS:

- I. AREA UNDER ROOF CALCULATED BY FOUNDATION SQFT + SECOND FLOOR HEATED SQFT.
- II. SQFT LISTED BY ROOM ARE FOR INTERIOR AREA ONLY, SHEETROCK TO SHEETROCK. THIS TO AID IN CALCULATING HVAC LOADS & FLOORING TAKEOFFS.
- III. FLOORING MATERIAL SQFT IS CALCULATED BY SHEETROCK TO SHEETROCK AREA & INCLUDES THE AREA UNDER CABINETS.

NOTICE & DISCLAIMER

UNDER NO CIRCUMSTANCES WILL TRACY'S CUSTOM HOMES BE LIABLE FOR ANY DAMAGES, WHETHER ARISING FROM TORT OR CONTRACT, INCLUDING LOSS OF DATA, LOST PROFITS, COST OF COVER, OR OTHER SPECIAL, INCIDENTAL, CONSEQUENTIAL OR INDIRECT DAMAGES ARISING OUT OF THE USE OF THESE DRAWINGS.



FRANCIS REMODEL G (PHASE 1) ©
GENERAL OVERVIEW

111 FARMERSVILLE PKWY STE. 300
FARMERSVILLE, TX, 75412
(972) 784-9044
sales@tracyscustomhomes.com
www.tracyscustomhomes.com



THESE DRAWINGS ARE THE PROPRIETARY WORK PRODUCT & PROPERTY OF TRACY'S CUSTOM HOMES. USE OF THESE DRAWINGS & CONCEPTS CONTAINED THEREIN WITHOUT THE WRITTEN PERMISSION OF TRACY'S CUSTOM HOMES IS PROHIBITED & MAY SUBJECT YOU TO A CLAIM FOR DAMAGES.

DRAWING PACKAGE	
PAGE #	TITLE
1	GENERAL OVERVIEW
2	EXISTING FLOOR PLAN
3	REMODEL 1ST FLOOR
4	REMODEL 2ND FLOOR
5	EXTERIOR ELEVATIONS
6	ROOF PLAN
7	ELECTRICAL
8	ROUGH-IN
9	CABINETS

AREA (Sq. Ft.)	
Original Living	2,555
New Living	267
Total Living	2,822
New Porches	179
New Foundation	461


- 1. THE CONTRACTOR(S) SHALL VERIFY ALL DIMENSIONS, ELEVATIONS, NOTES, & CONDITIONS PRIOR TO THE START OF ANY WORK.
- 2. ALL WRITTEN DIMENSIONS SHALL SUPERSEDE SCALED DIMENSIONS.
- 3. THE AUTHOR OF THESE DOCUMENTS SHALL NOT BE RESPONSIBLE FOR CONSTRUCTION MEANS, METHODS, TECHNIQUES, SEQUENCE, OR ANY PROCEDURES, OR FOR THE SAFETY PRECAUTIONS & PROGRAMS IN CONNECTION WITH THE WORK, & SHALL NOT BE RESPONSIBLE FOR THE CONTRACTOR'S FAILURE TO CARRY OUT THE WORK IN ACCORDANCE WITH THE CONTRACT DOCUMENTS.
- 4. ALL CONSTRUCTION SHALL BE IN ACCORDANCE WITH THE MINIMUM REQUIREMENTS OF THE LATEST EDITION OF THE UNIFORM BUILDING CODES (UBC) & LOCAL BUILDING CODES, OR AS SPECIFICALLY NOTED ON THESE PLANS & CALCULATIONS, WITH THE MOST STRINGENT CONDITION GOVERNING.

DRAWN BY: MEGAN PAONI
CHECKED BY: ROY HOMFELD
SHEET SIZE: ARCH D (24" x 36")

PAGE 1
4/8/2024

NOTICE & DISCLAIMER
 UNDER NO CIRCUMSTANCES WILL TRACY'S CUSTOM HOMES BE LIABLE FOR ANY DAMAGES, WHETHER ARISING FROM TORT OR CONTRACT, INCLUDING LOSS OF DATA, LOST PROFITS, COST OF COVER, OR OTHER SPECIAL, INCIDENTAL, CONSEQUENTIAL OR INDIRECT DAMAGES ARISING OUT OF THE USE OF THESE DRAWINGS.

**FRANCIS REMODEL G (PHASE 1) ©
 REMODEL 1ST FLOOR**

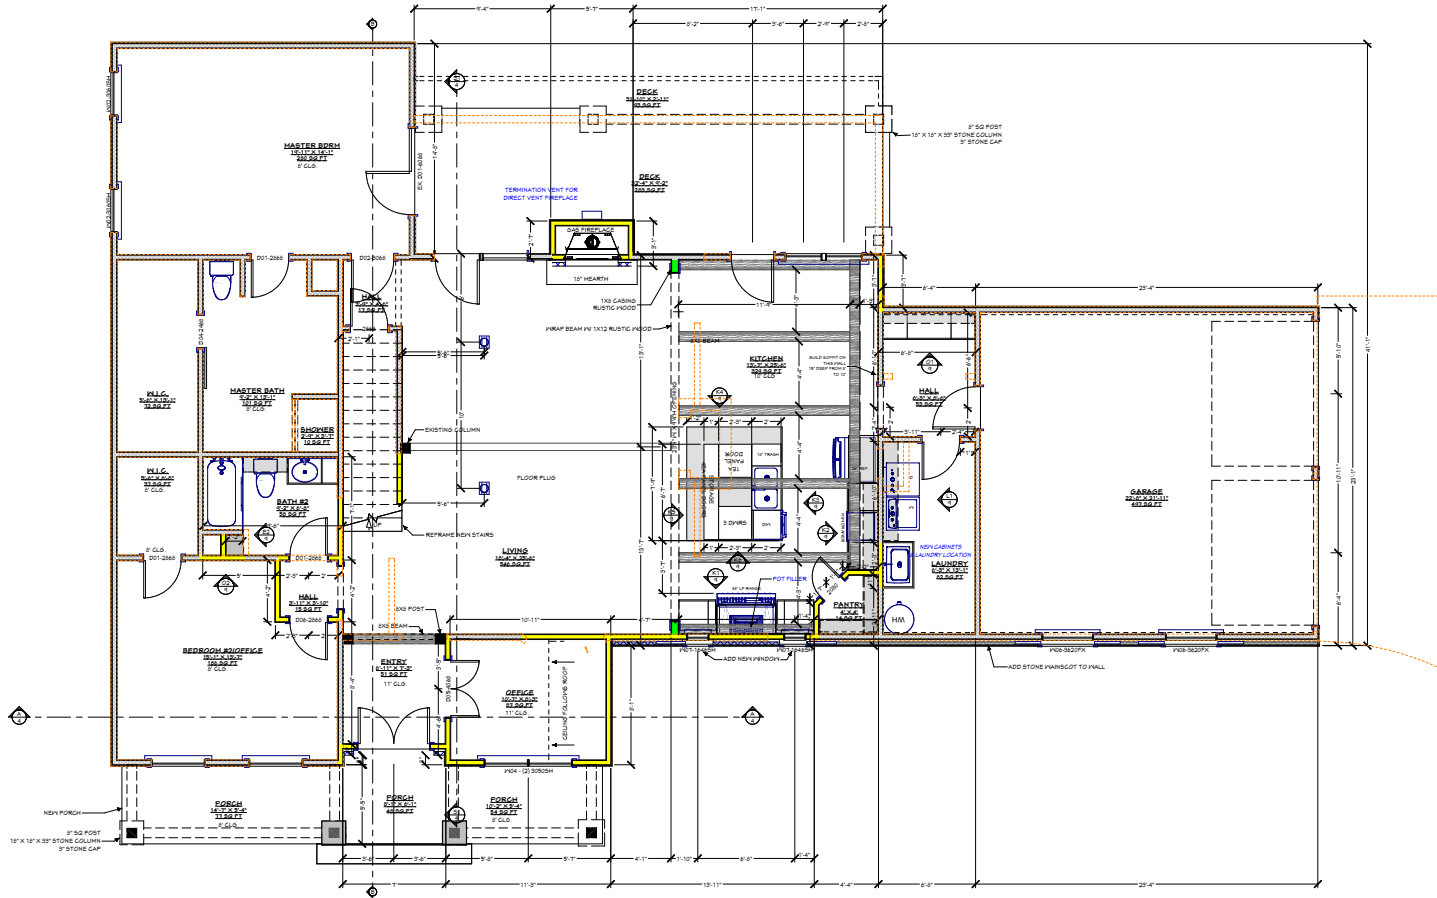

REMODEL FLOOR PLAN
 SCALE: 1/4" = 1'

AREA (Sq. Ft.)	
Original Living	2,555
New Living	267
Total Living	2,822
New Porches	179
New Foundation	461

- Demo Walls
- Existing Walls
- 2x4 Wall
- 2x4 Insulated Wall
- 2x6 Wall
- 2x6 Insulated Wall
- Brick Veneer Wall
- Stone Veneer Wall

111 FARMERSVILLE PKWY STE. 300
 FARMERSVILLE, TX 75442
 (972) 784-9044
 sales@tracyscustomhomes.com
 www.tracyscustomhomes.com

