



North
 SITE PLAN
 FINAL SCALE: 1/8" = 20'-0"

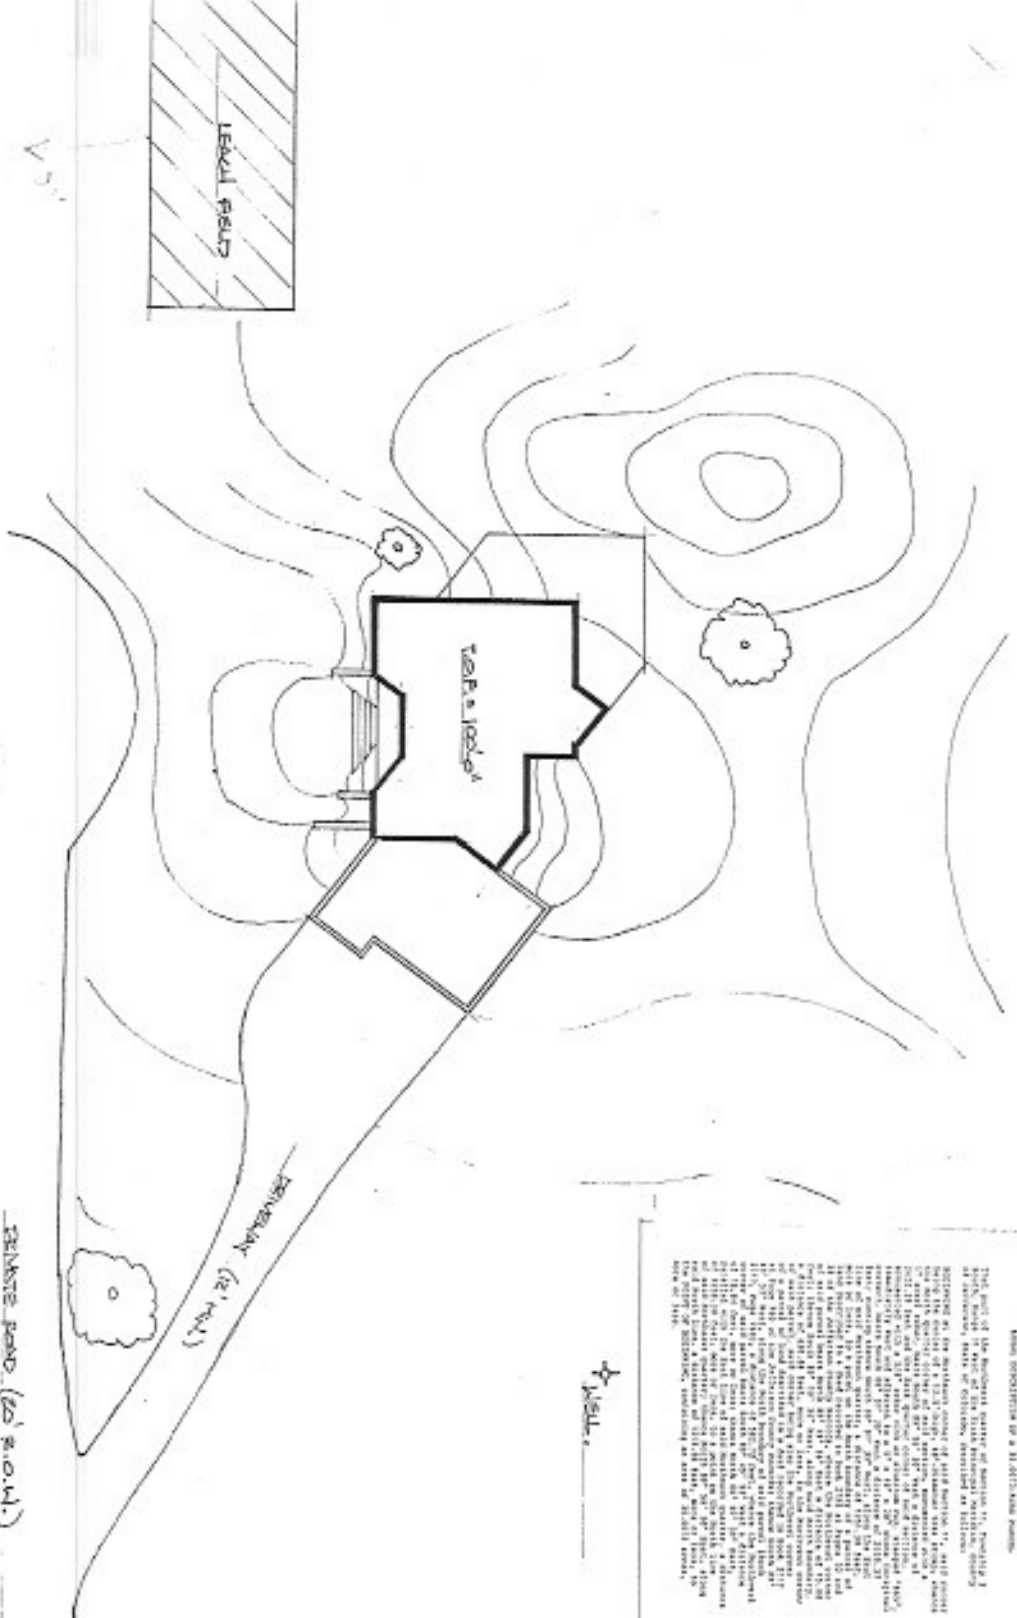

THIS PLAN OF THE PROPOSED CONSTRUCTION OF THE HOUSE IS A PRELIMINARY PLAN AND IS NOT TO BE USED FOR ANY OTHER PURPOSES. THE OWNER IS RESPONSIBLE FOR OBTAINING ALL NECESSARY PERMITS AND APPROVALS FROM THE LOCAL AUTHORITIES. THE DESIGNER ASSUMES NO LIABILITY FOR ANY DAMAGE OR INJURY RESULTING FROM THE USE OF THIS PLAN.

SHEET NO. 0	CARDAMONE / LOKI BELCHER HILL ROAD BEEFEEVA COUNTY, COLORADO	COCOVINIS DESIGN RESIDENTIAL DESIGN AND CONSTRUCTION DWIGHT W. COCOVINIS, P.E. ARCHITECTURAL ENGINEER GENERAL CONTRACTOR 2117 VERNON DRIVE BOULDER, CO 80401 (303) 438-4500	DATE: 02/09/03
-------------	---	---	----------------

partikel 425
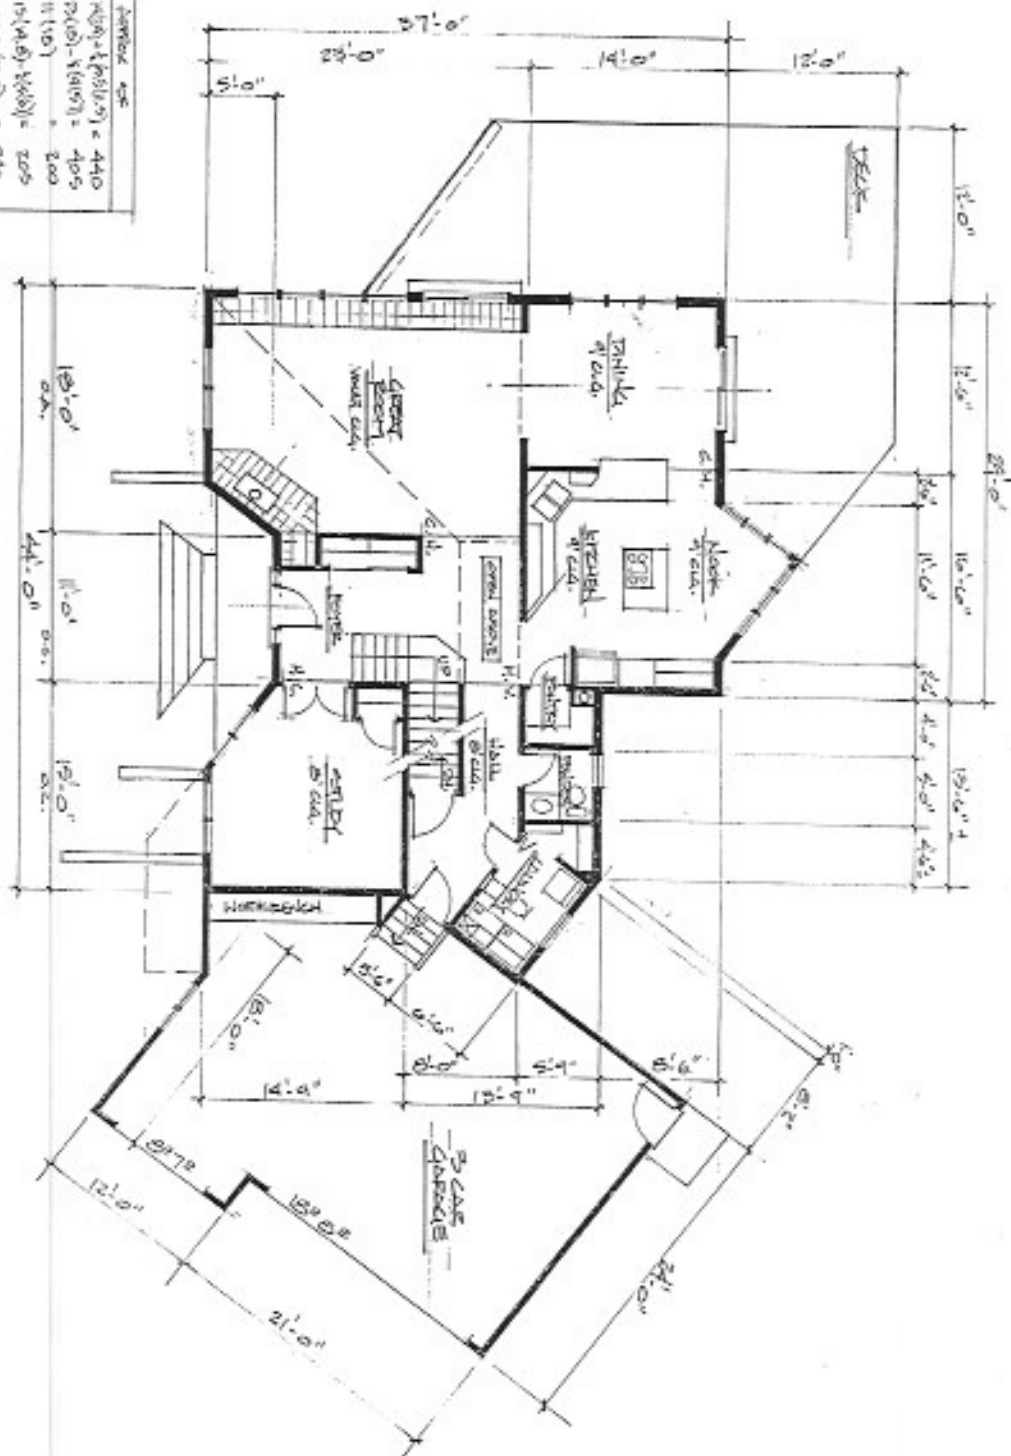
$$\begin{aligned} 92,1 &= 100 - 100(0,075) = 44,0 \\ \text{denn: } 200(0,075) &= 40,5 \\ \text{HIER: } 11(0,075) &= 2,00 \\ 200(1 - 0,075) &= 200 \\ 92,1 + 100(0,075) &= 240 \\ \text{TOTAL} &= 149,0 \text{ SE} \end{aligned}$$


CARD ONE/ LONG

BELCHER HILL ROAD
JEFFERSON COUNTY, COLORADO

COCOVINIS DESIGN

RESIDENTIAL DESIGN AND CONSTRUCTION

DWIGHT W. CROOKING, P.E.
ARCHITECTURAL ENGINEER
GENERAL CONTRACTOR

2117 VERMILION DRIVE
GOLDEN, CO 80401
(303) 270-0400


DATE: SEP 20, 1993



FINAL REVISED 9-20-93

UPPER FLOOR PLAN

1/8" = 1'-0"

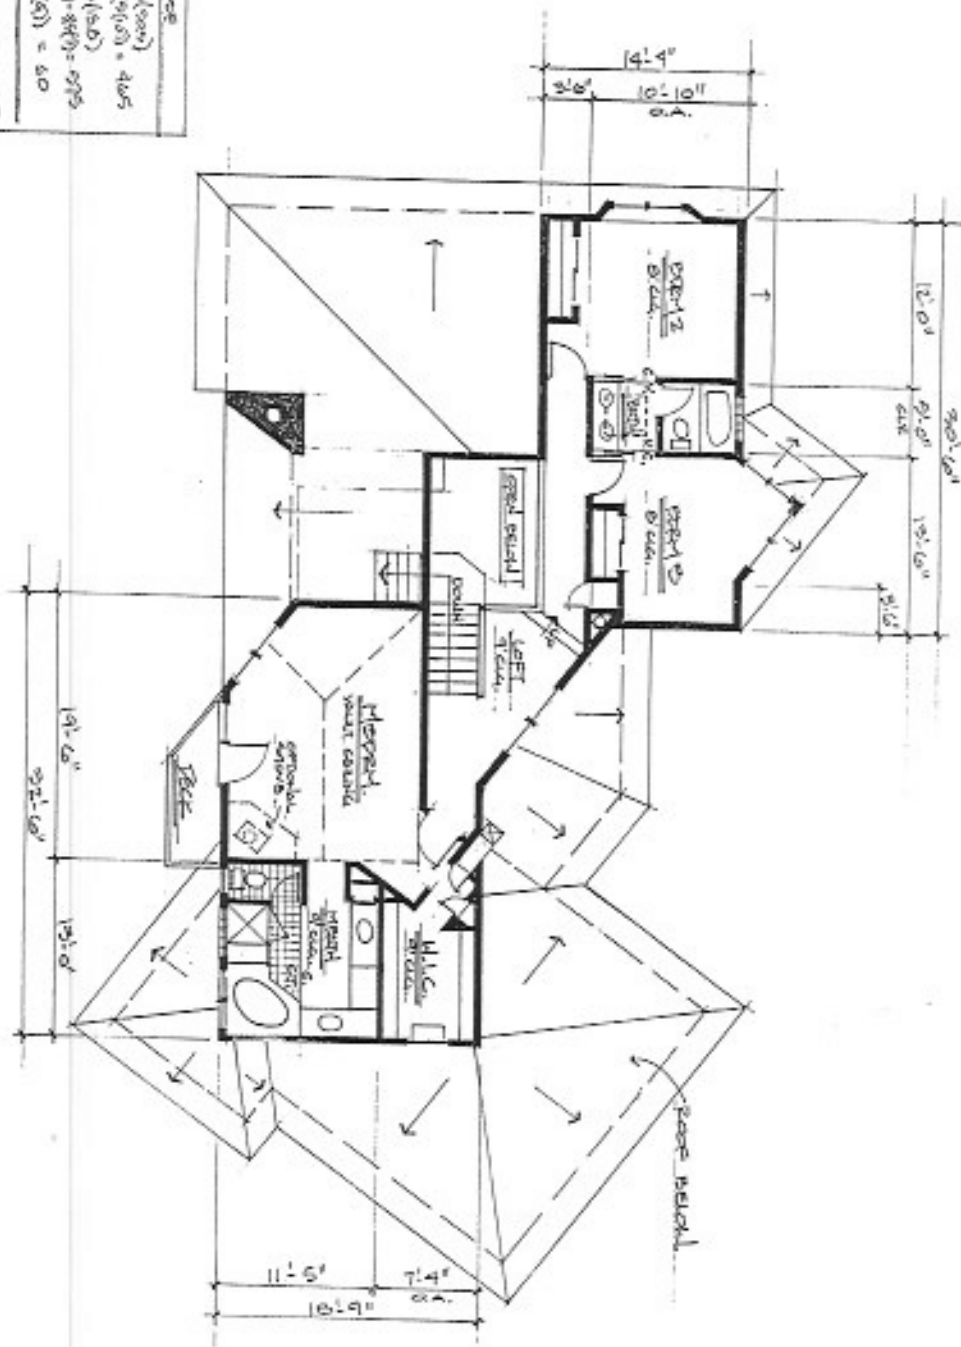

APPROX. SQ. FT.
Living Room: 14'0" x 20'0" = 280
Hallway: 4'0" x 10'0" = 40
Kitchen: 9'0" x 10'0" = 90
Bath: 5'0" x 8'0" = 40
Bed Room: 11'0" x 12'0" = 132
Closet: 4'0" x 6'0" = 24
Garage: 10'0" x 10'0" = 100
Roof Balcony: 10'0" x 10'0" = 100
Patio: 10'0" x 10'0" = 100
STAIRS: 10'0" x 10'0" = 100
TOTAL: 1100 SQ. FT.


DATE: 10-20-93
CARDAMONE / LONG
2
BELCHER HILL ROAD JEFFERSON COUNTY, CO



ROOF PLAN

FILE NO. 9-20-43

1/8" = 1'-0"

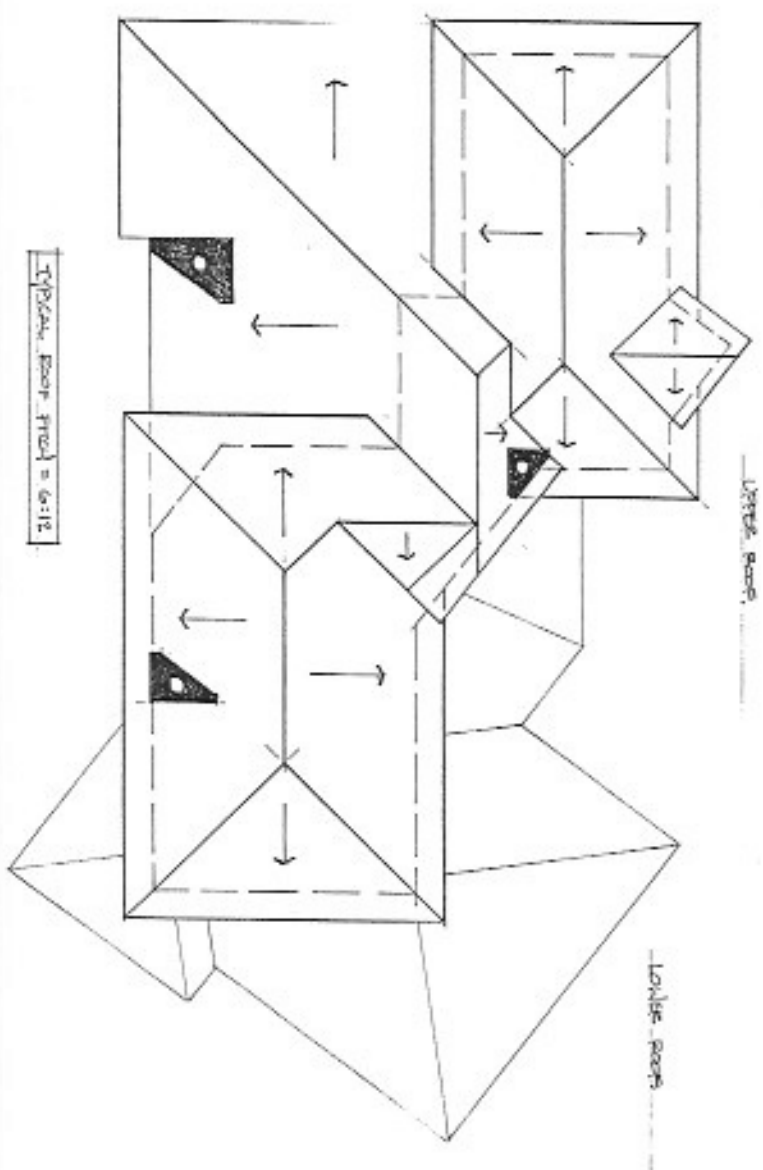

UPPER ROOF

LOWER ROOF

TYPICAL ROOF PITCH = 6:12


DATE: 10/1/43
BY: E. J. M. S.

CARDAMONE / LONG

PELOUSE HILL ROAD
JEFFERSON COUNTY, CO.

3

sheet No.

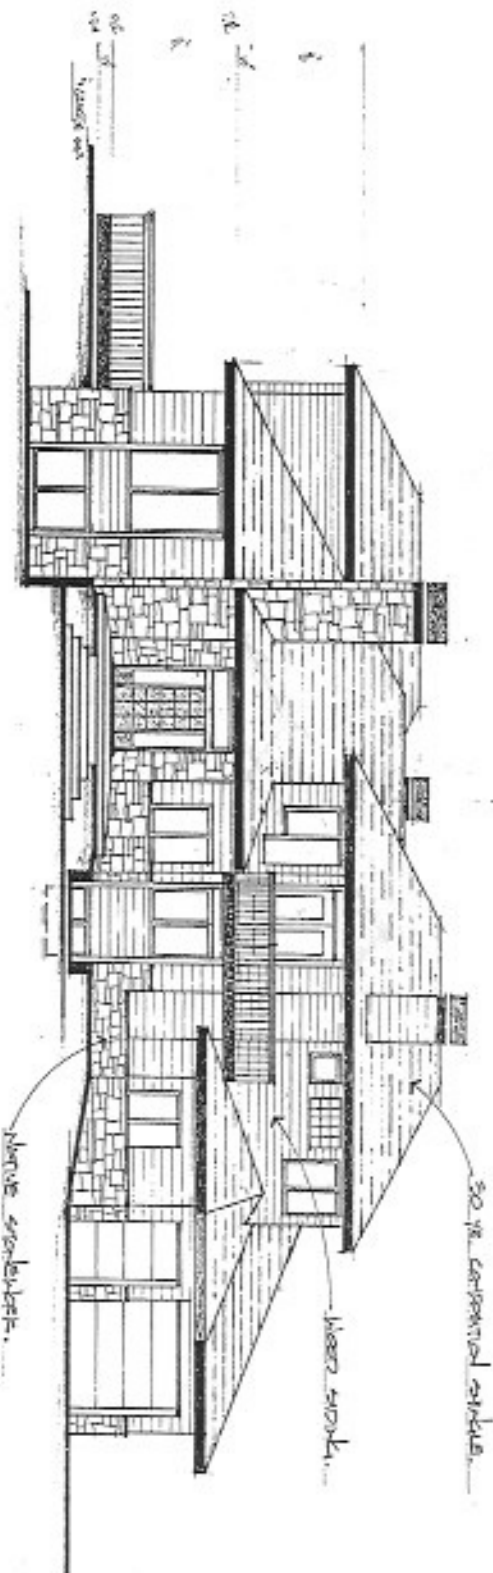

EAST ELEVATION
 PHL 4-13-12 9-20-13

1/2" = 1'-0"

DATE: SEPT. 20, 1913

CARRAMORE/LONG
 BELCHER HILL ROAD
 JEFFERSON COUNTY, CO

5

1/2" = 1'-0"